



SCALE - METRES

0 1 2 3 4 5 6 7


© Barrie P Smith Ltd Copyright exists on the designs and information shown on this drawing. Dimensions shown on this drawing are not necessarily to scale. The contractor must verify all dimensions on site prior to carrying out any work of any kind.

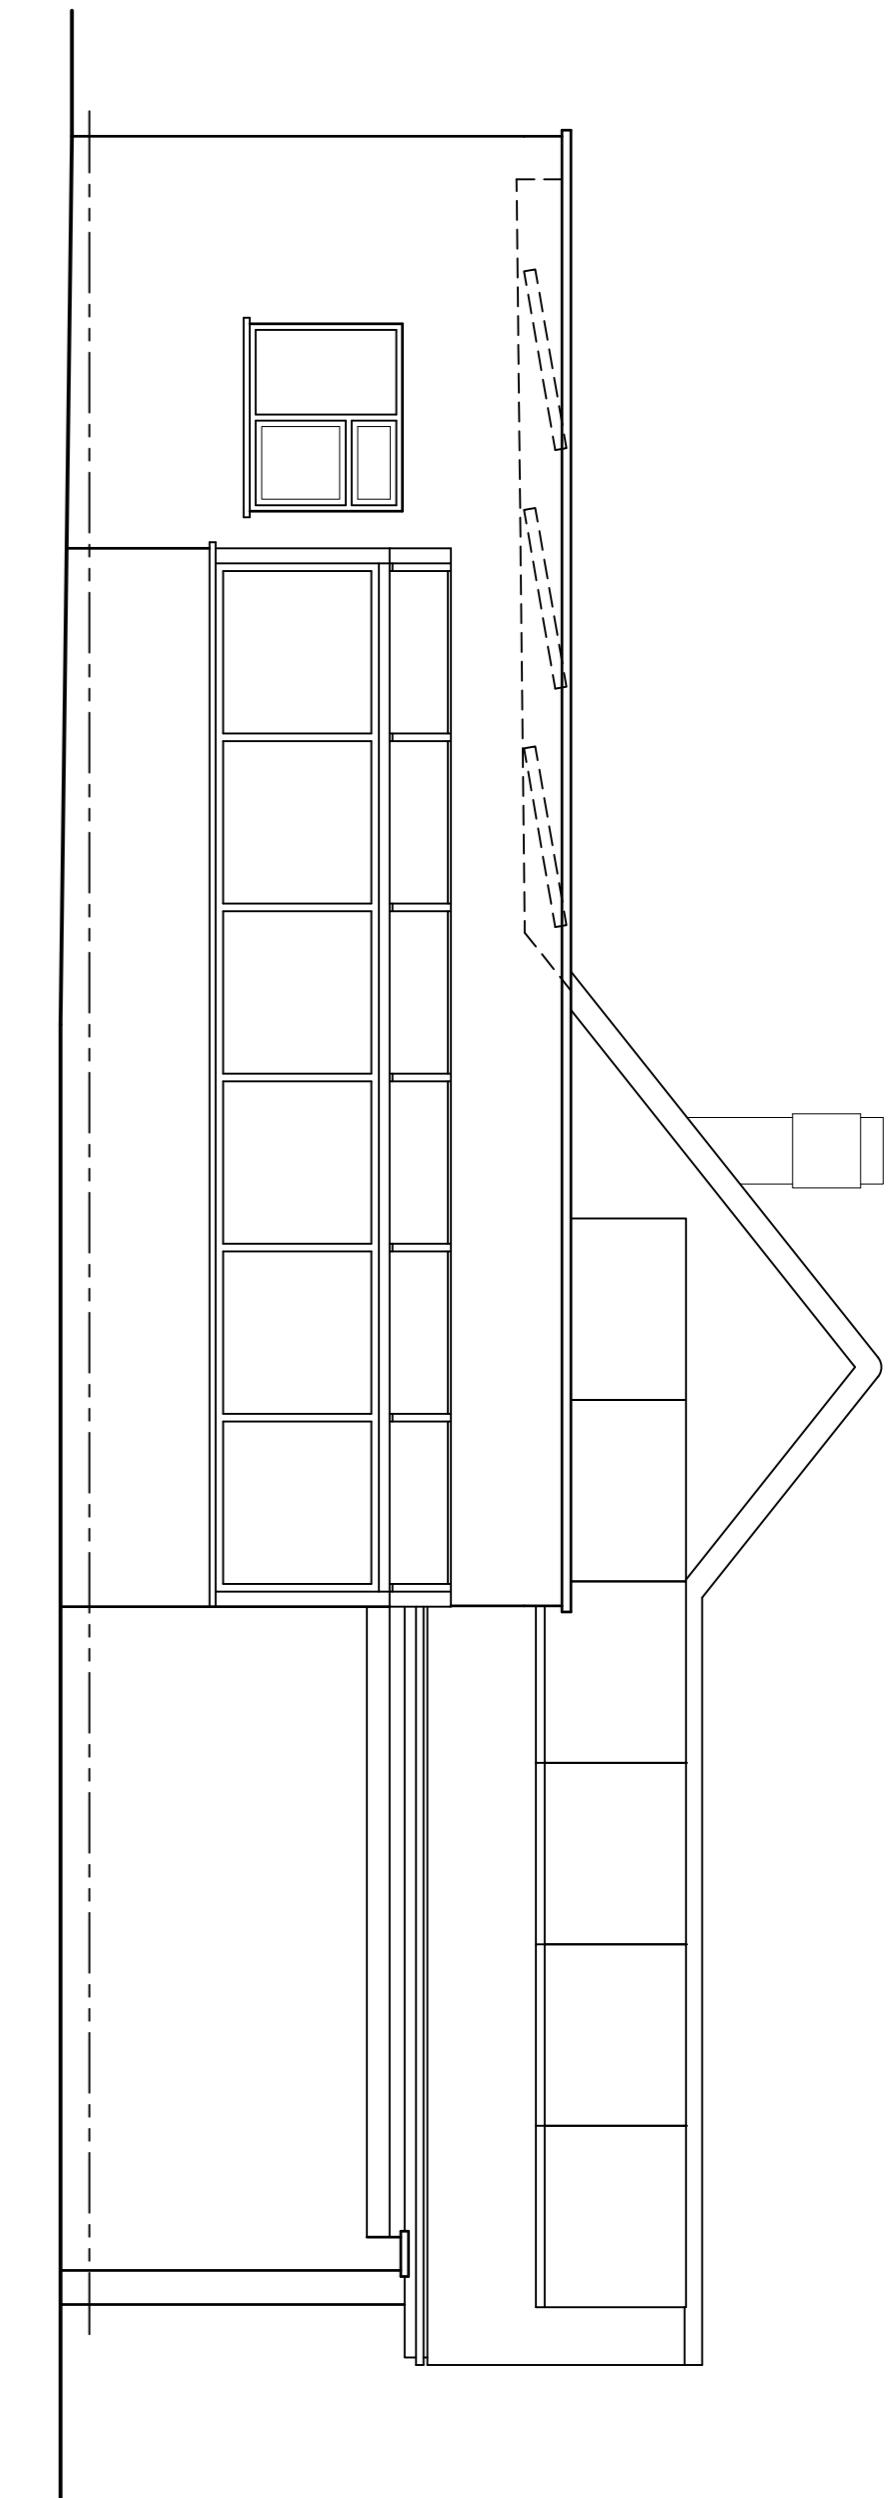


PROPOSED SIDE ELEVATION
(EAST)

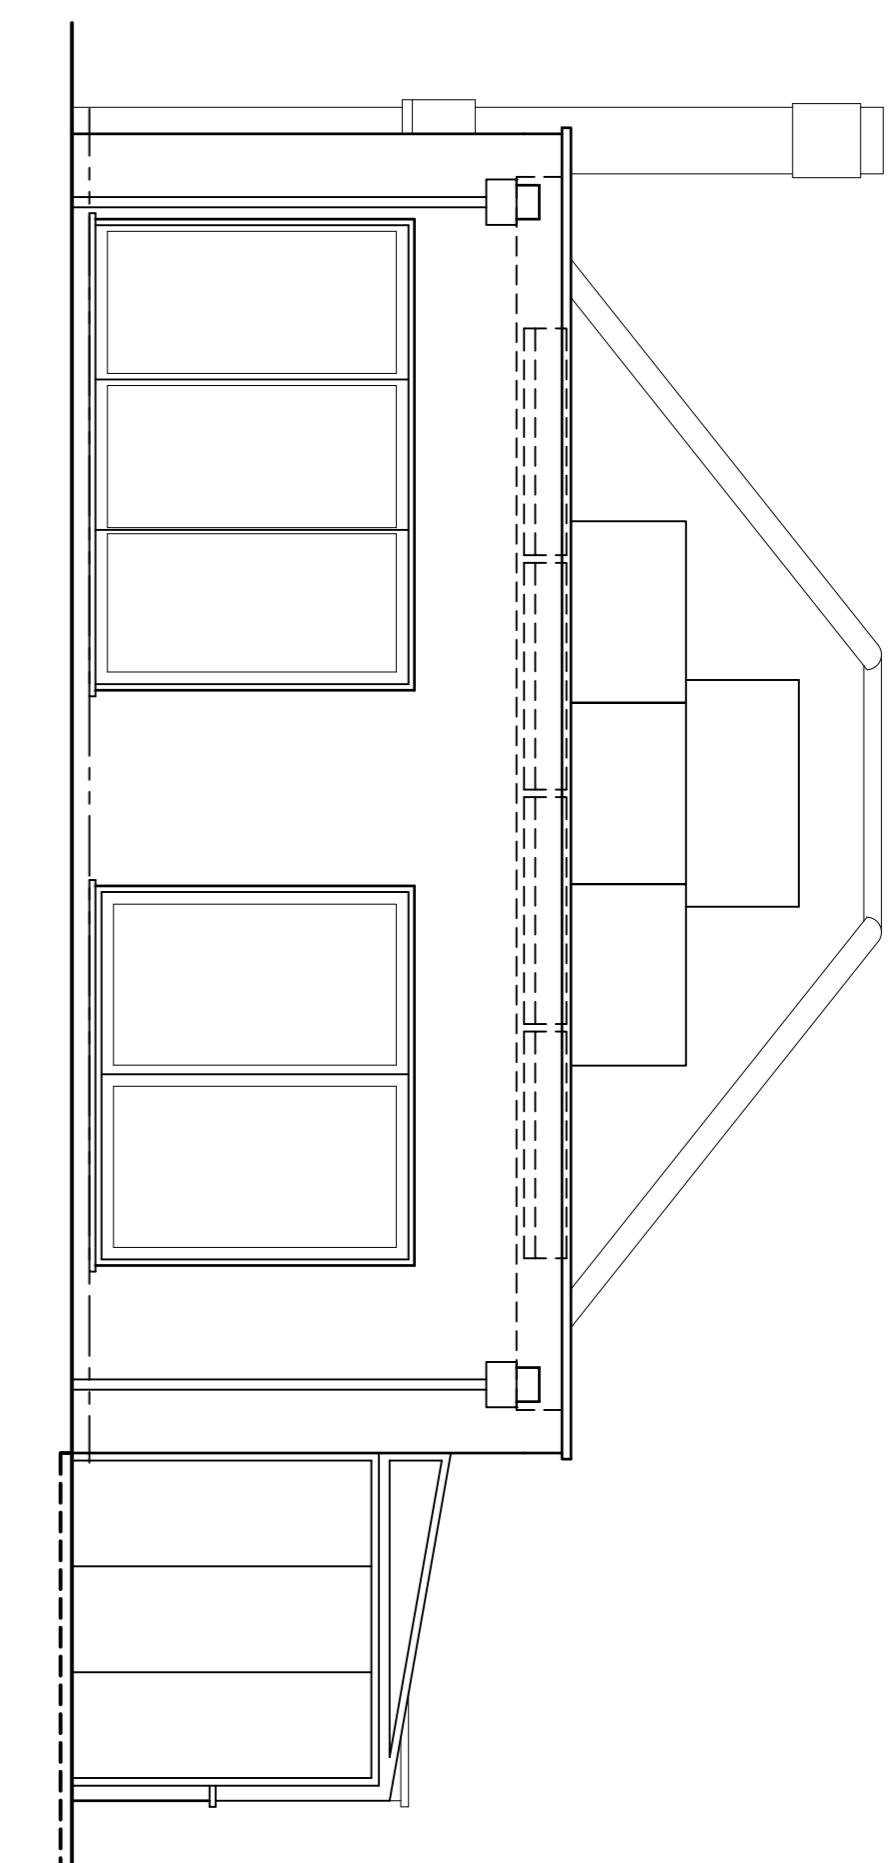


PROPOSED REAR ELEVATION
(SOUTH)

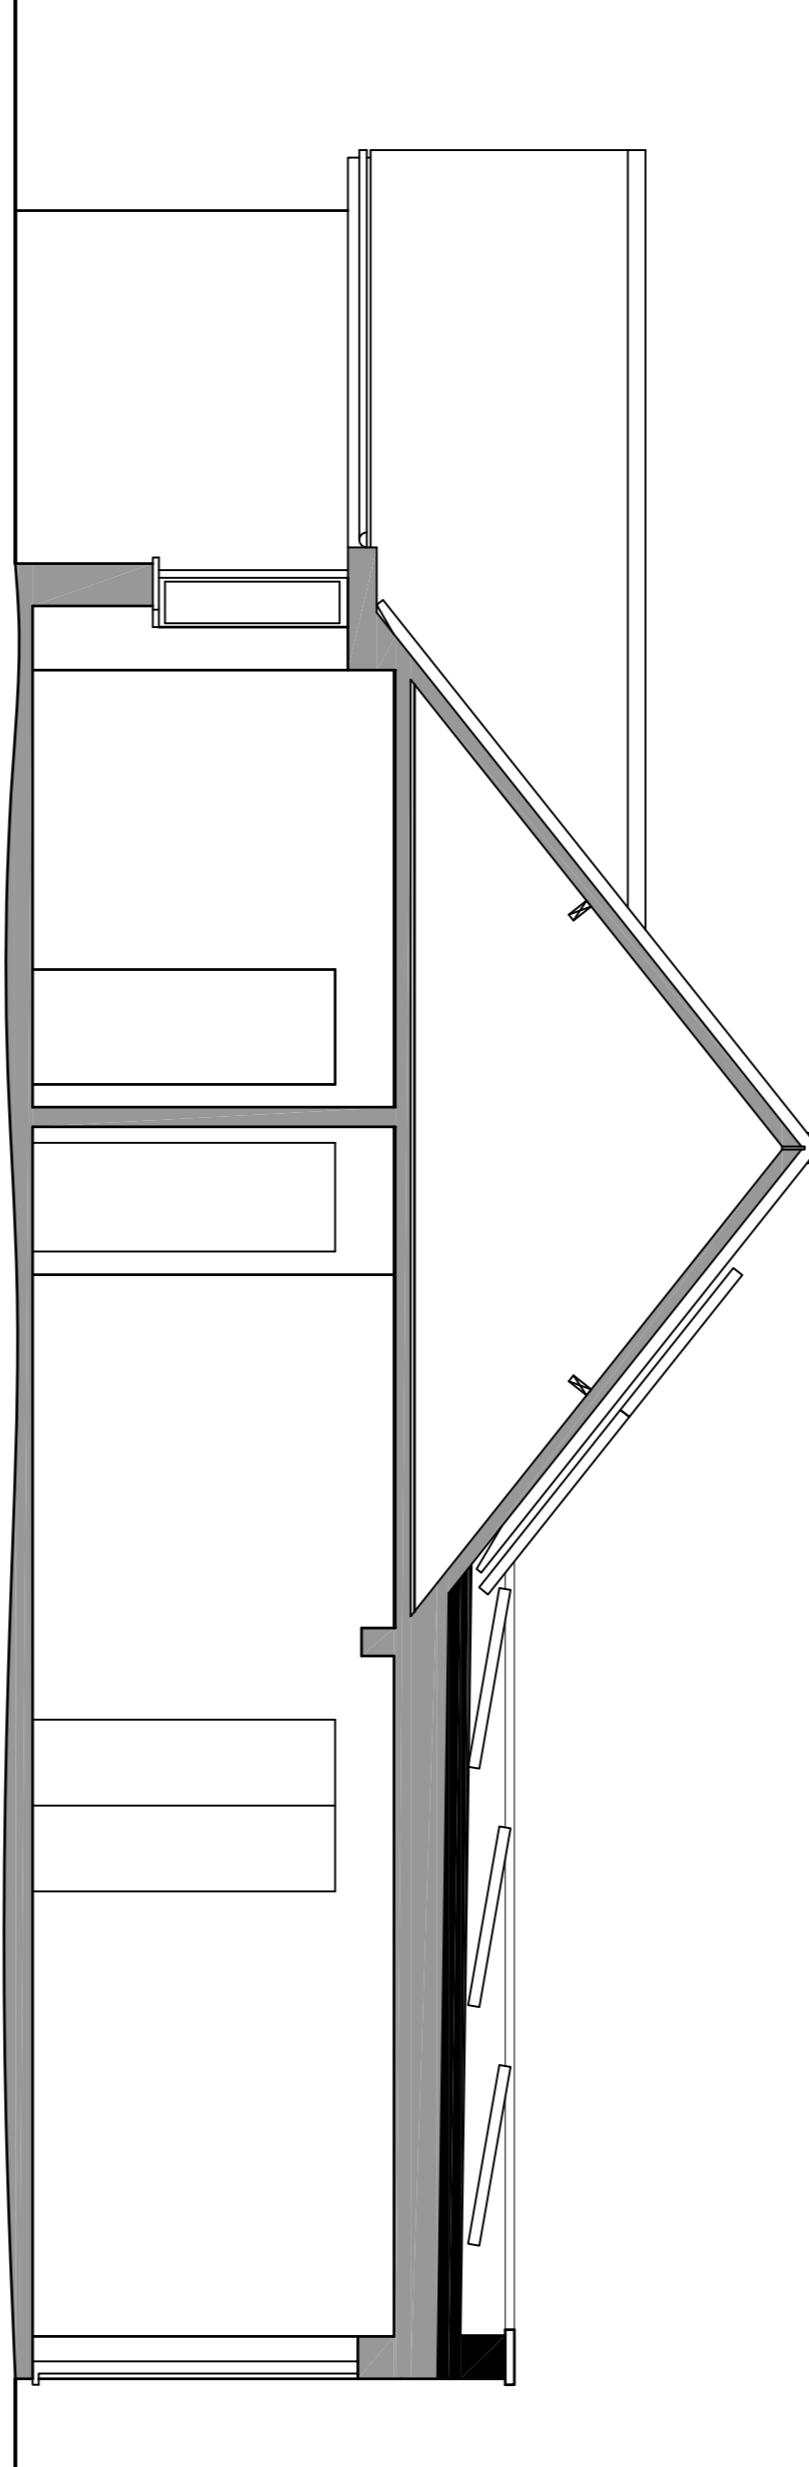

PROPOSED LONGITUDINAL SECTION

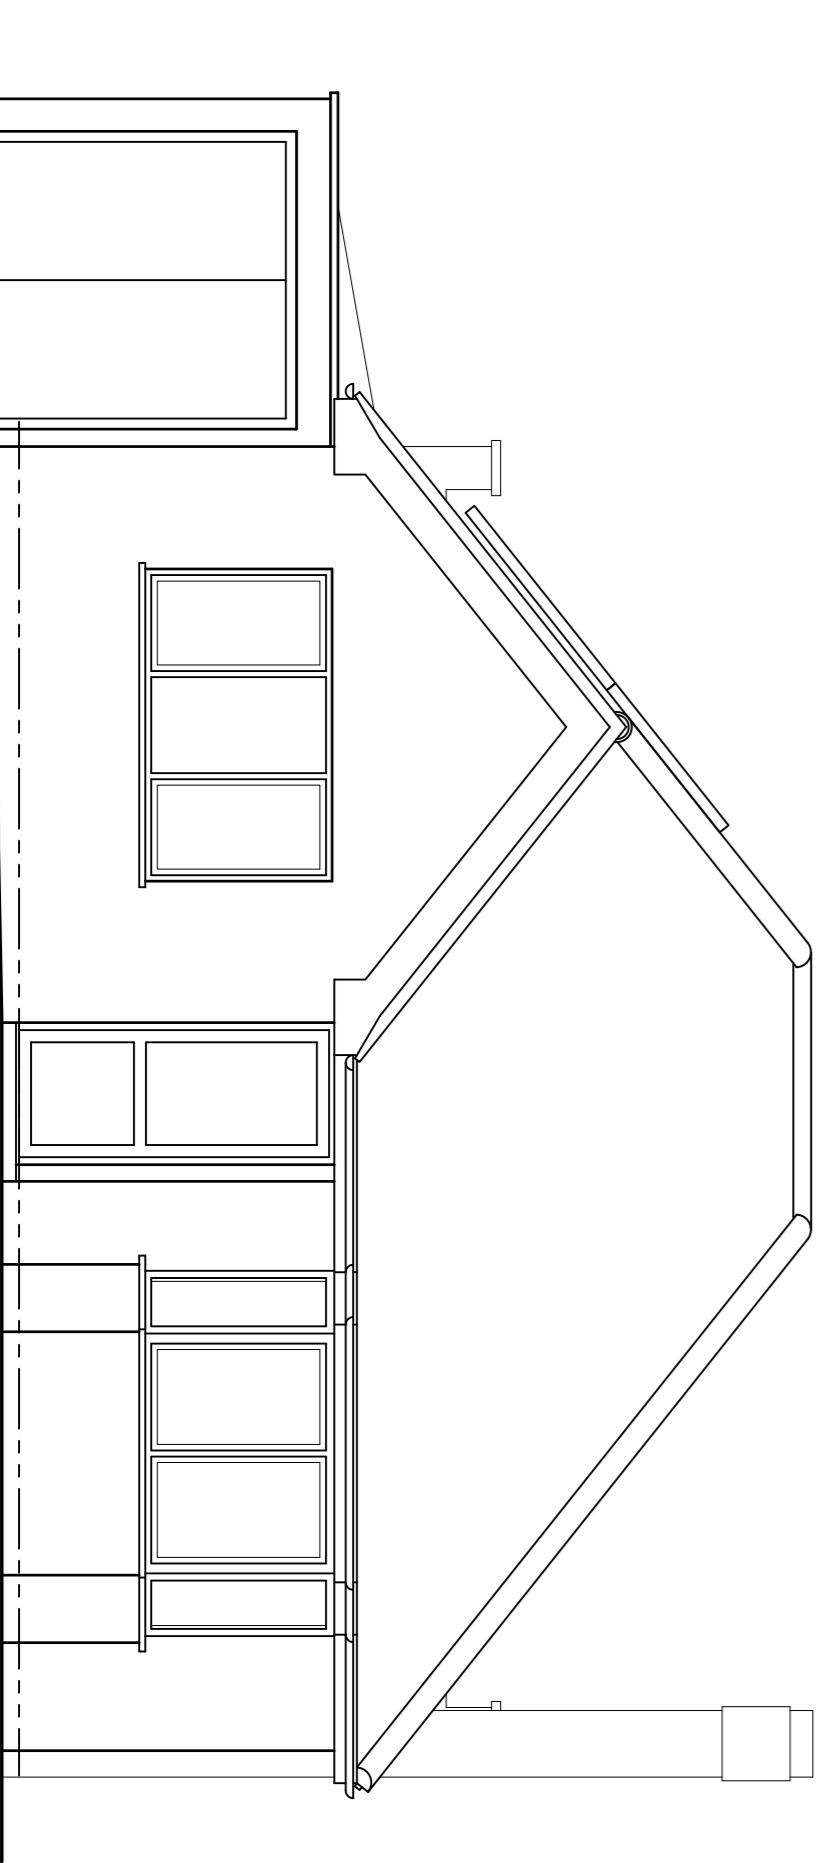

PROPOSED FRONT ELEVATION
(NORTH)

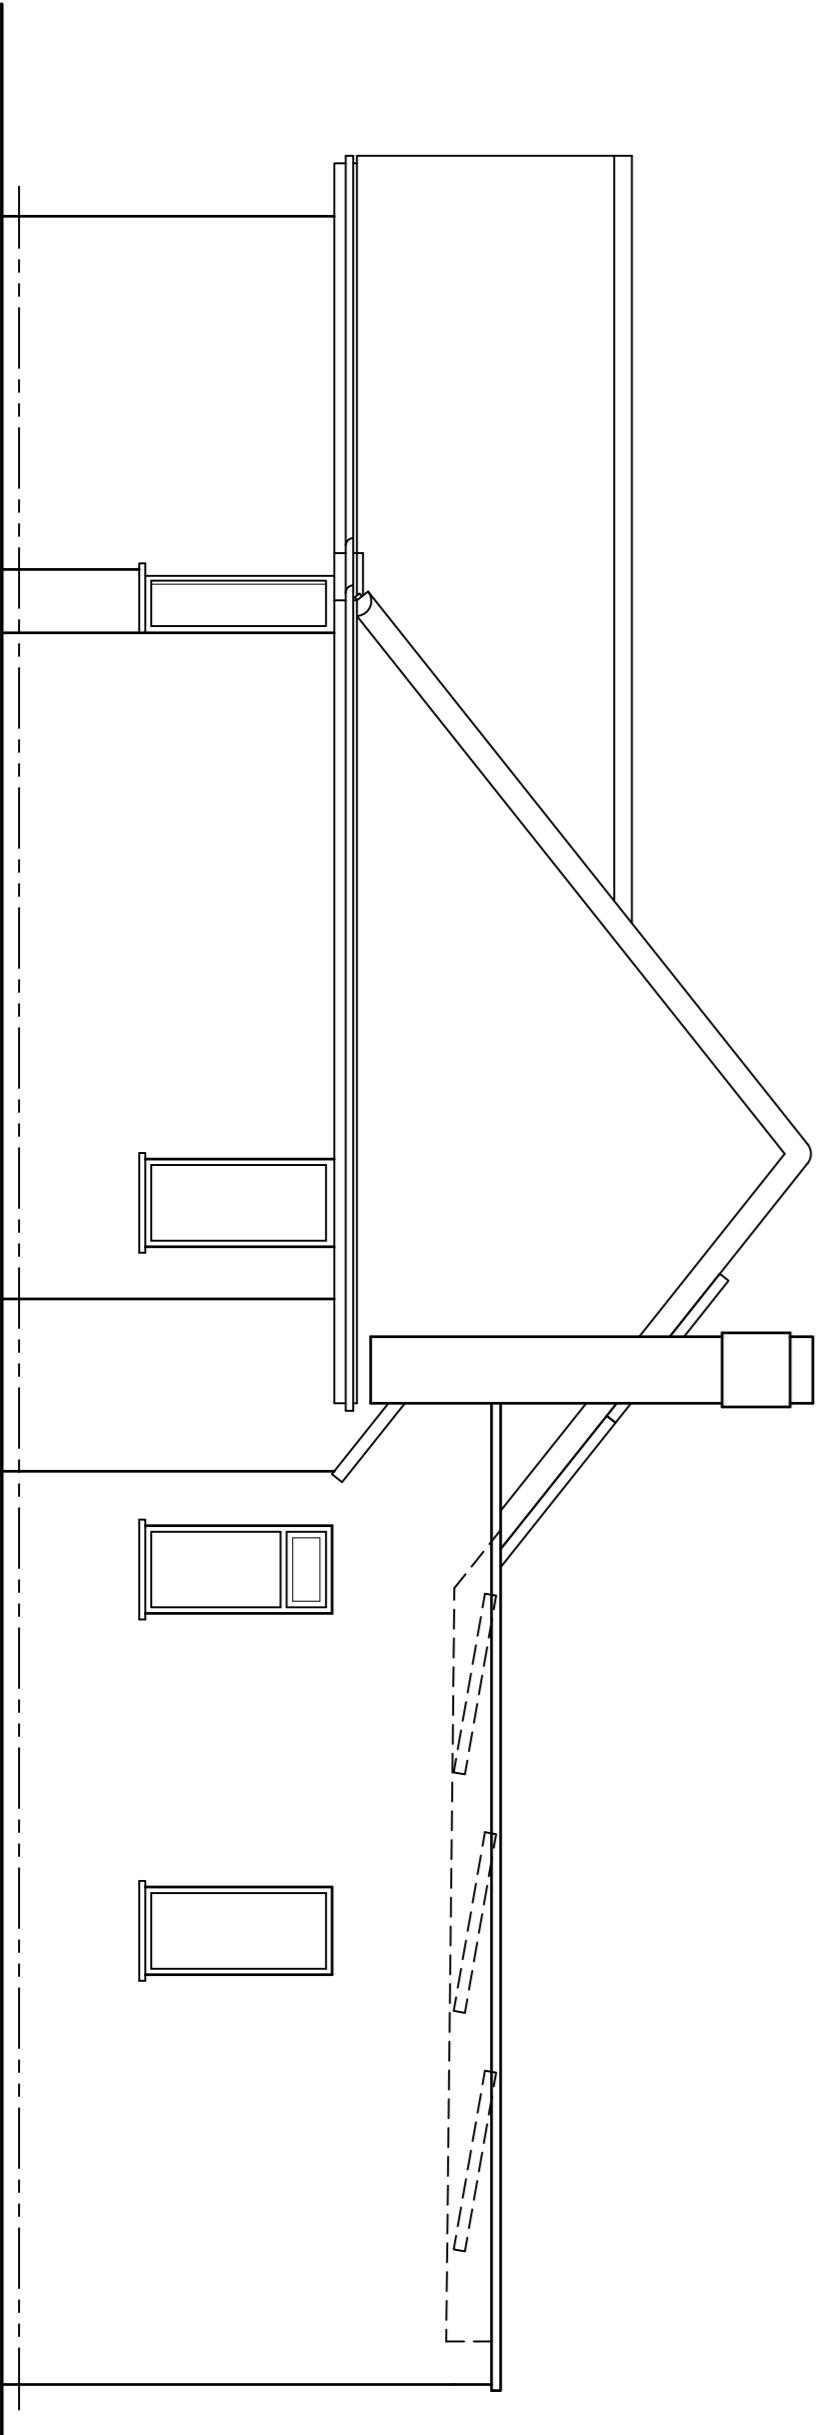

PROPOSED SIDE ELEVATION
(WEST)

Rev:	Date:	Description:	Drawn by:	Checked by:
1	22/04/2024	1:50 @ A1	BPS	

Client: Mr & Mrs Polnik

Project: 58 Redhatch Drive, Earley.
Reading, RG6 5QR.

Drawing Title: Proposed Elevations & Section.
Refurbishment

BPS

Barrie P Smith Ltd
Tel: 01344 309050
Mob: 07920 853332
email: barrie@barriesmith.com

Drawing Status:
Planning Application

Drawing No.: P433-0324/PA/004