



The scaling of this drawing cannot be assured		
Revision	Date	Initial
A - Roof Plan Amended	03.03.25	SJ

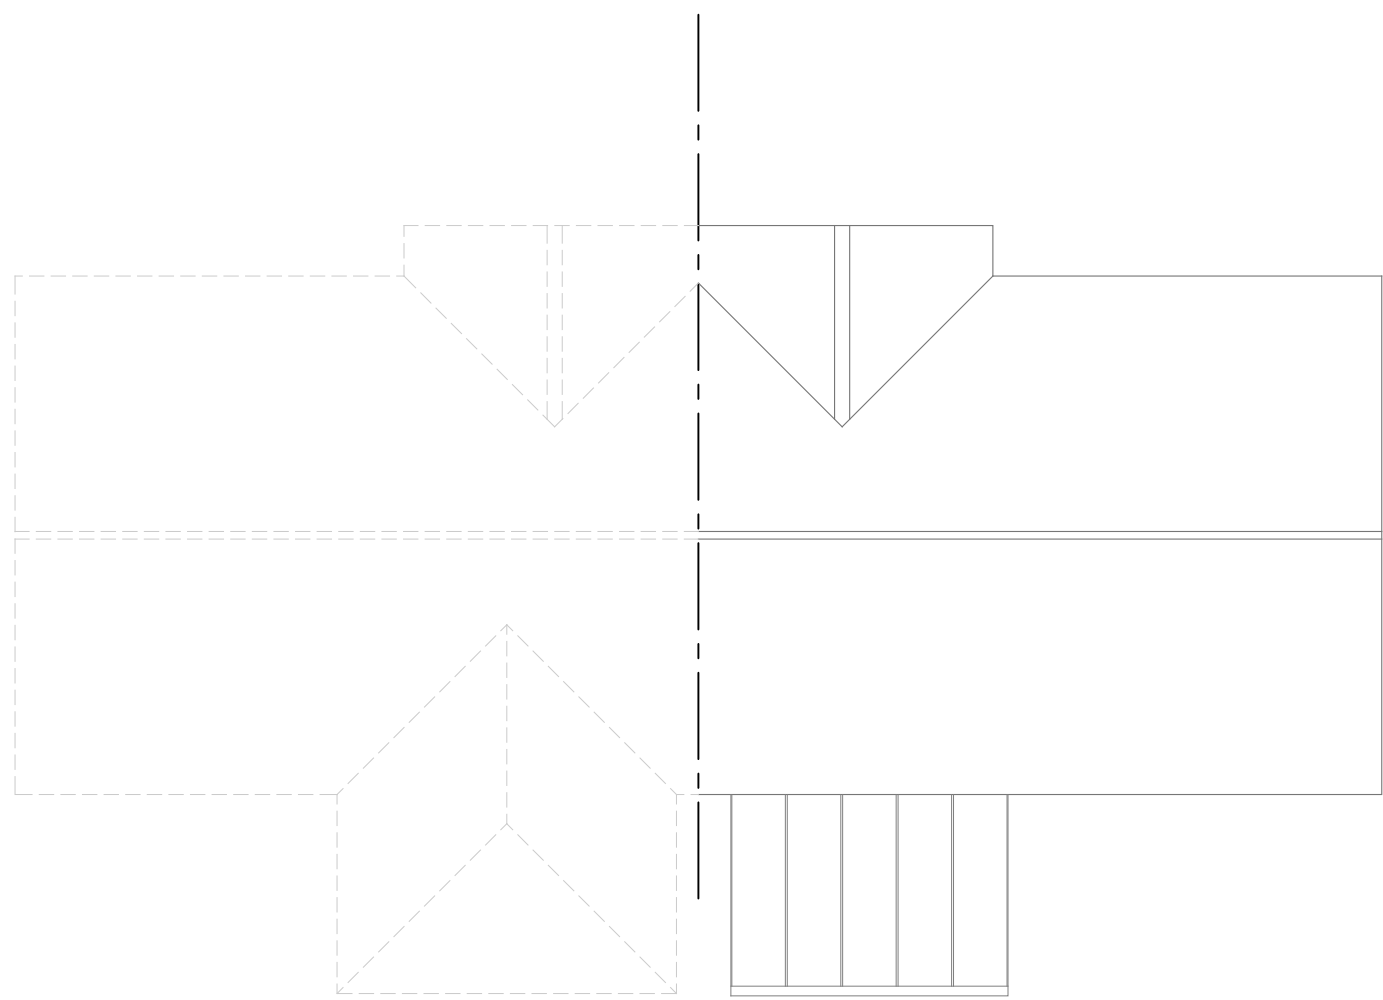

This drawing has been prepared without the benefit of a measured building survey or topographic information.

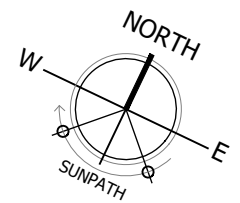

PLANNING

Project
21 Leith Close, Crowthorne
Wokingham RG45 6TD

Drawing Title
Existing Roof Plan

Date 06.12.2024	Scale As noted @A3	Drawn by SJ
Project No 184	Drawing No 003	Revision A

1

Roof Plan

Existing

1:100

