



20 metres

 

A3

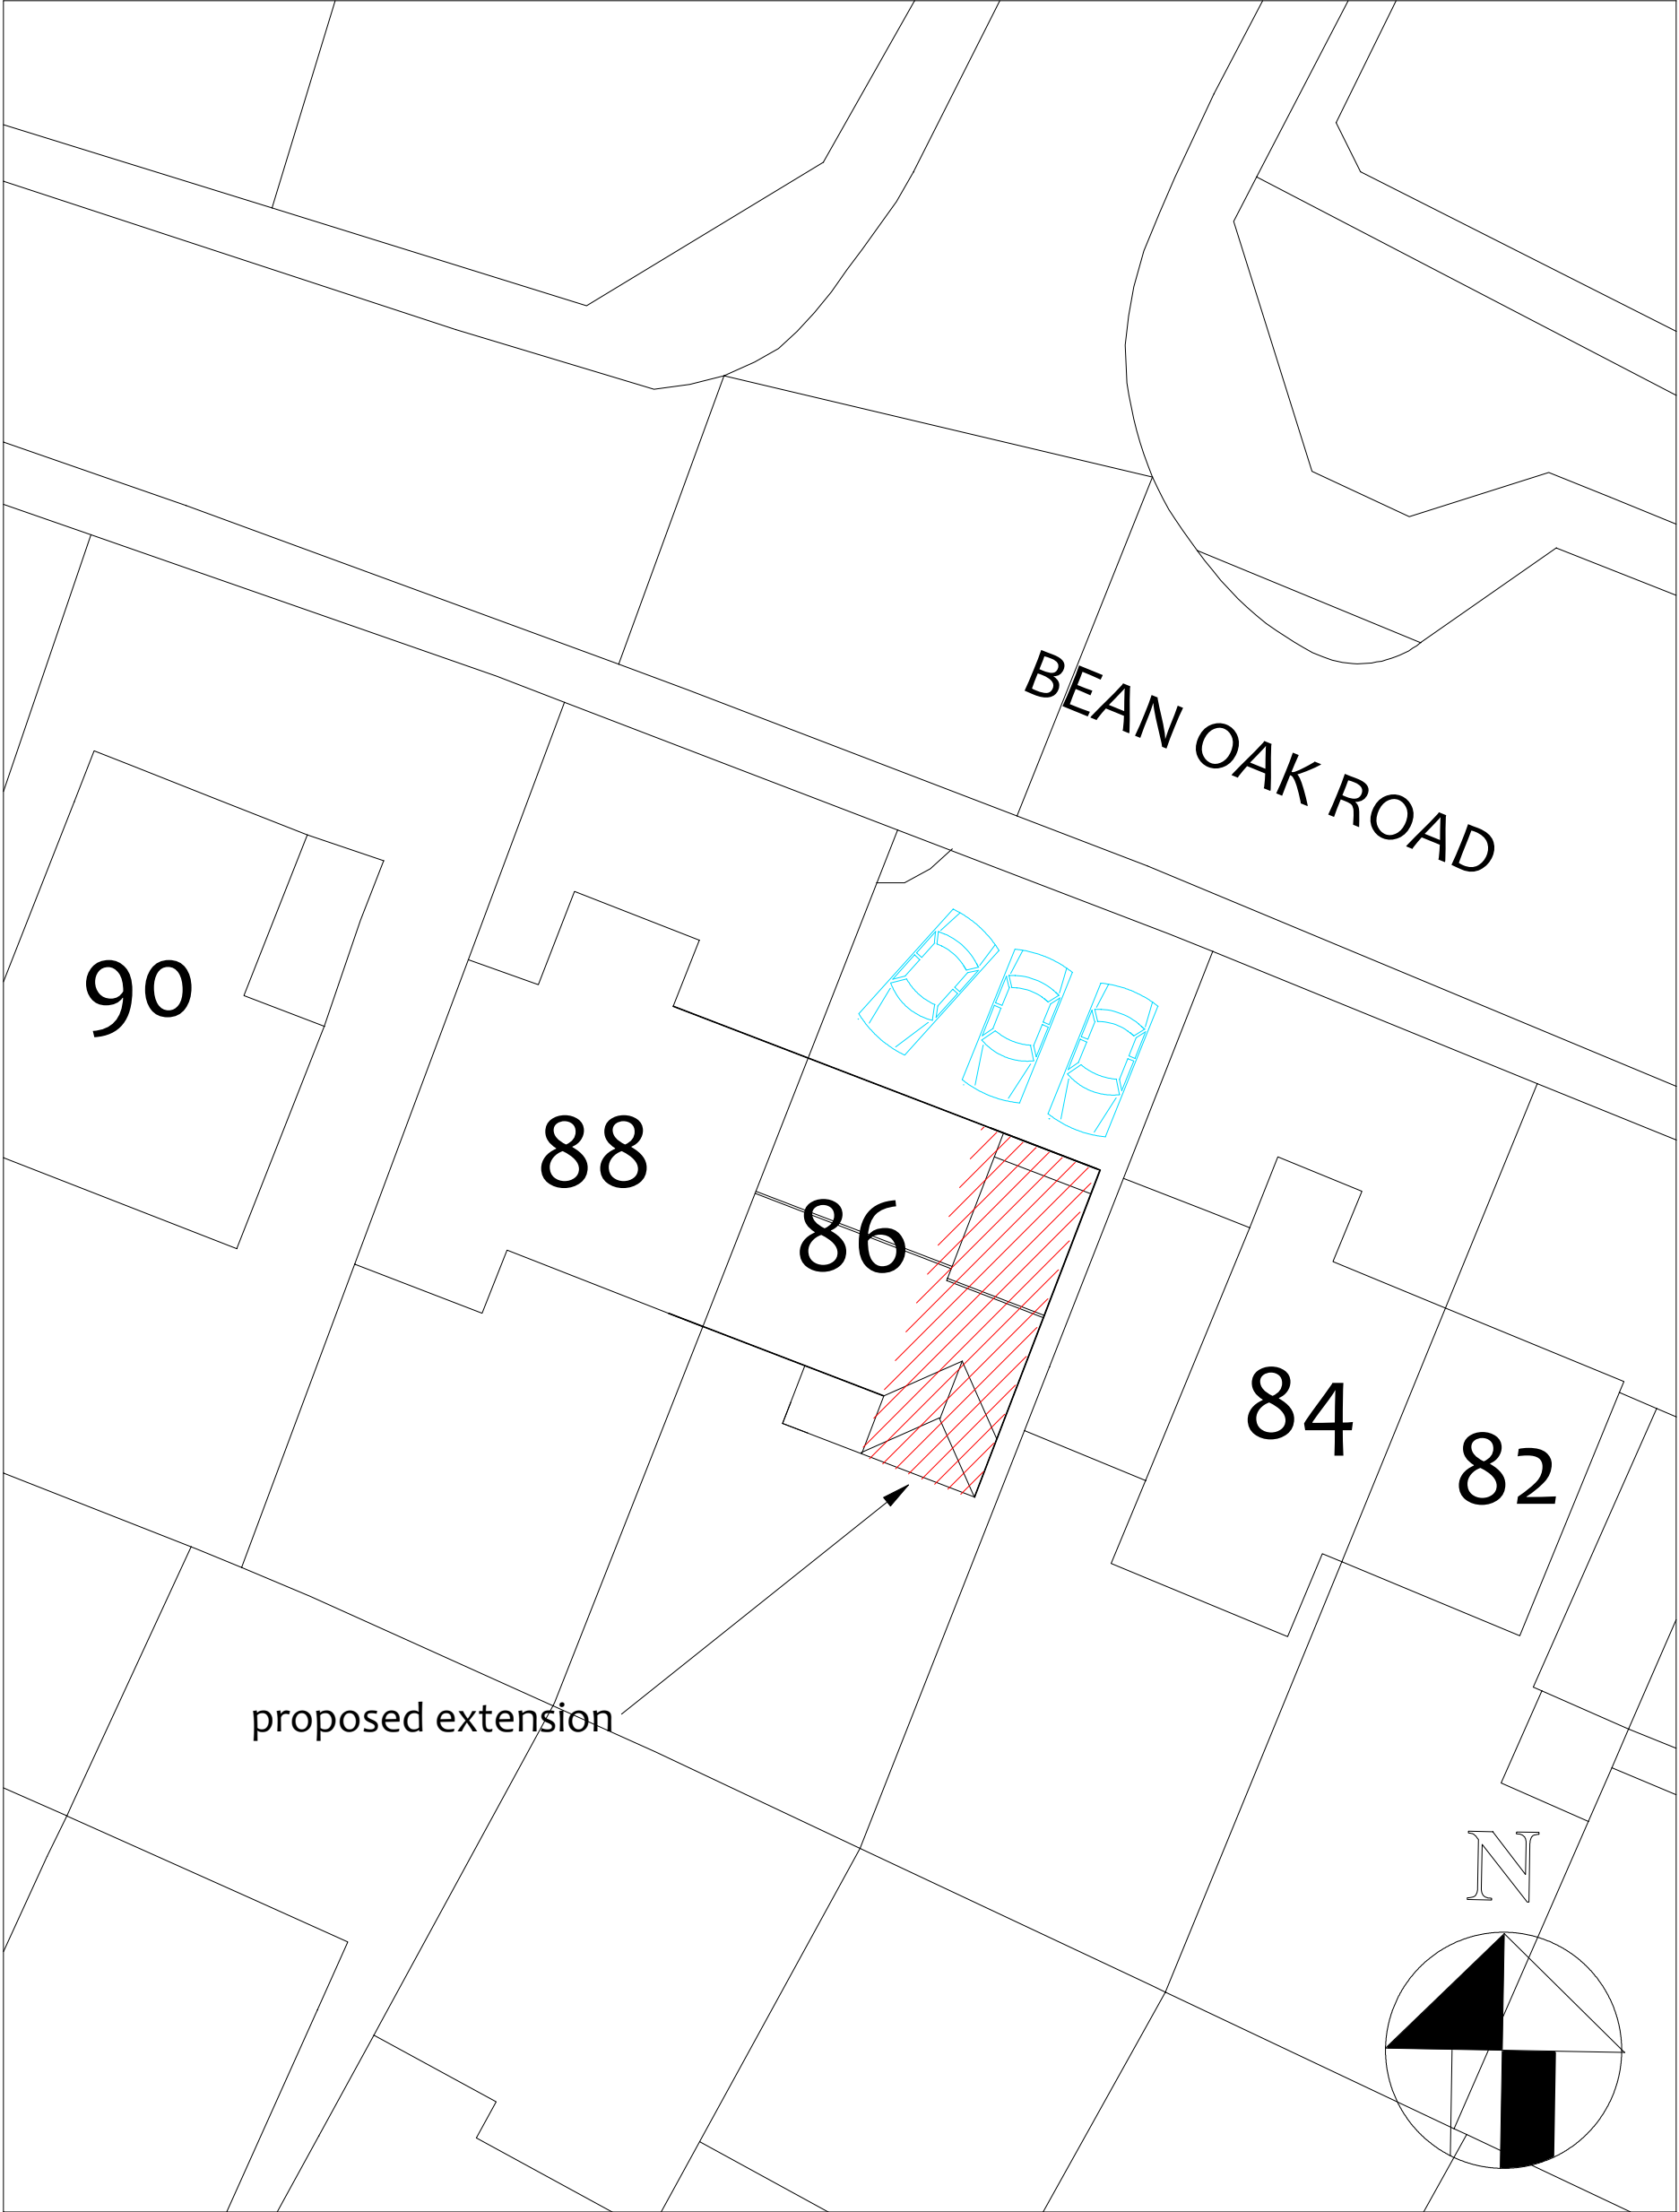

Serial number: 98770 /

Crown copyright and database right 2016
Ordnance Survey licence 100048957
Reproduction in whole or in part is prohibited
without the prior permission of Ordnance Survey

ISSUE A INTRO 04/09/2025		Client Rachel Firsh	
Project		Scale 1:200	
Proposed two storey side extension at 86 Beam Oak RG40 1RN		Date: Sept 2025	
Drawing title	Site Plan	Drg No	3242-10