


20 metres

A3

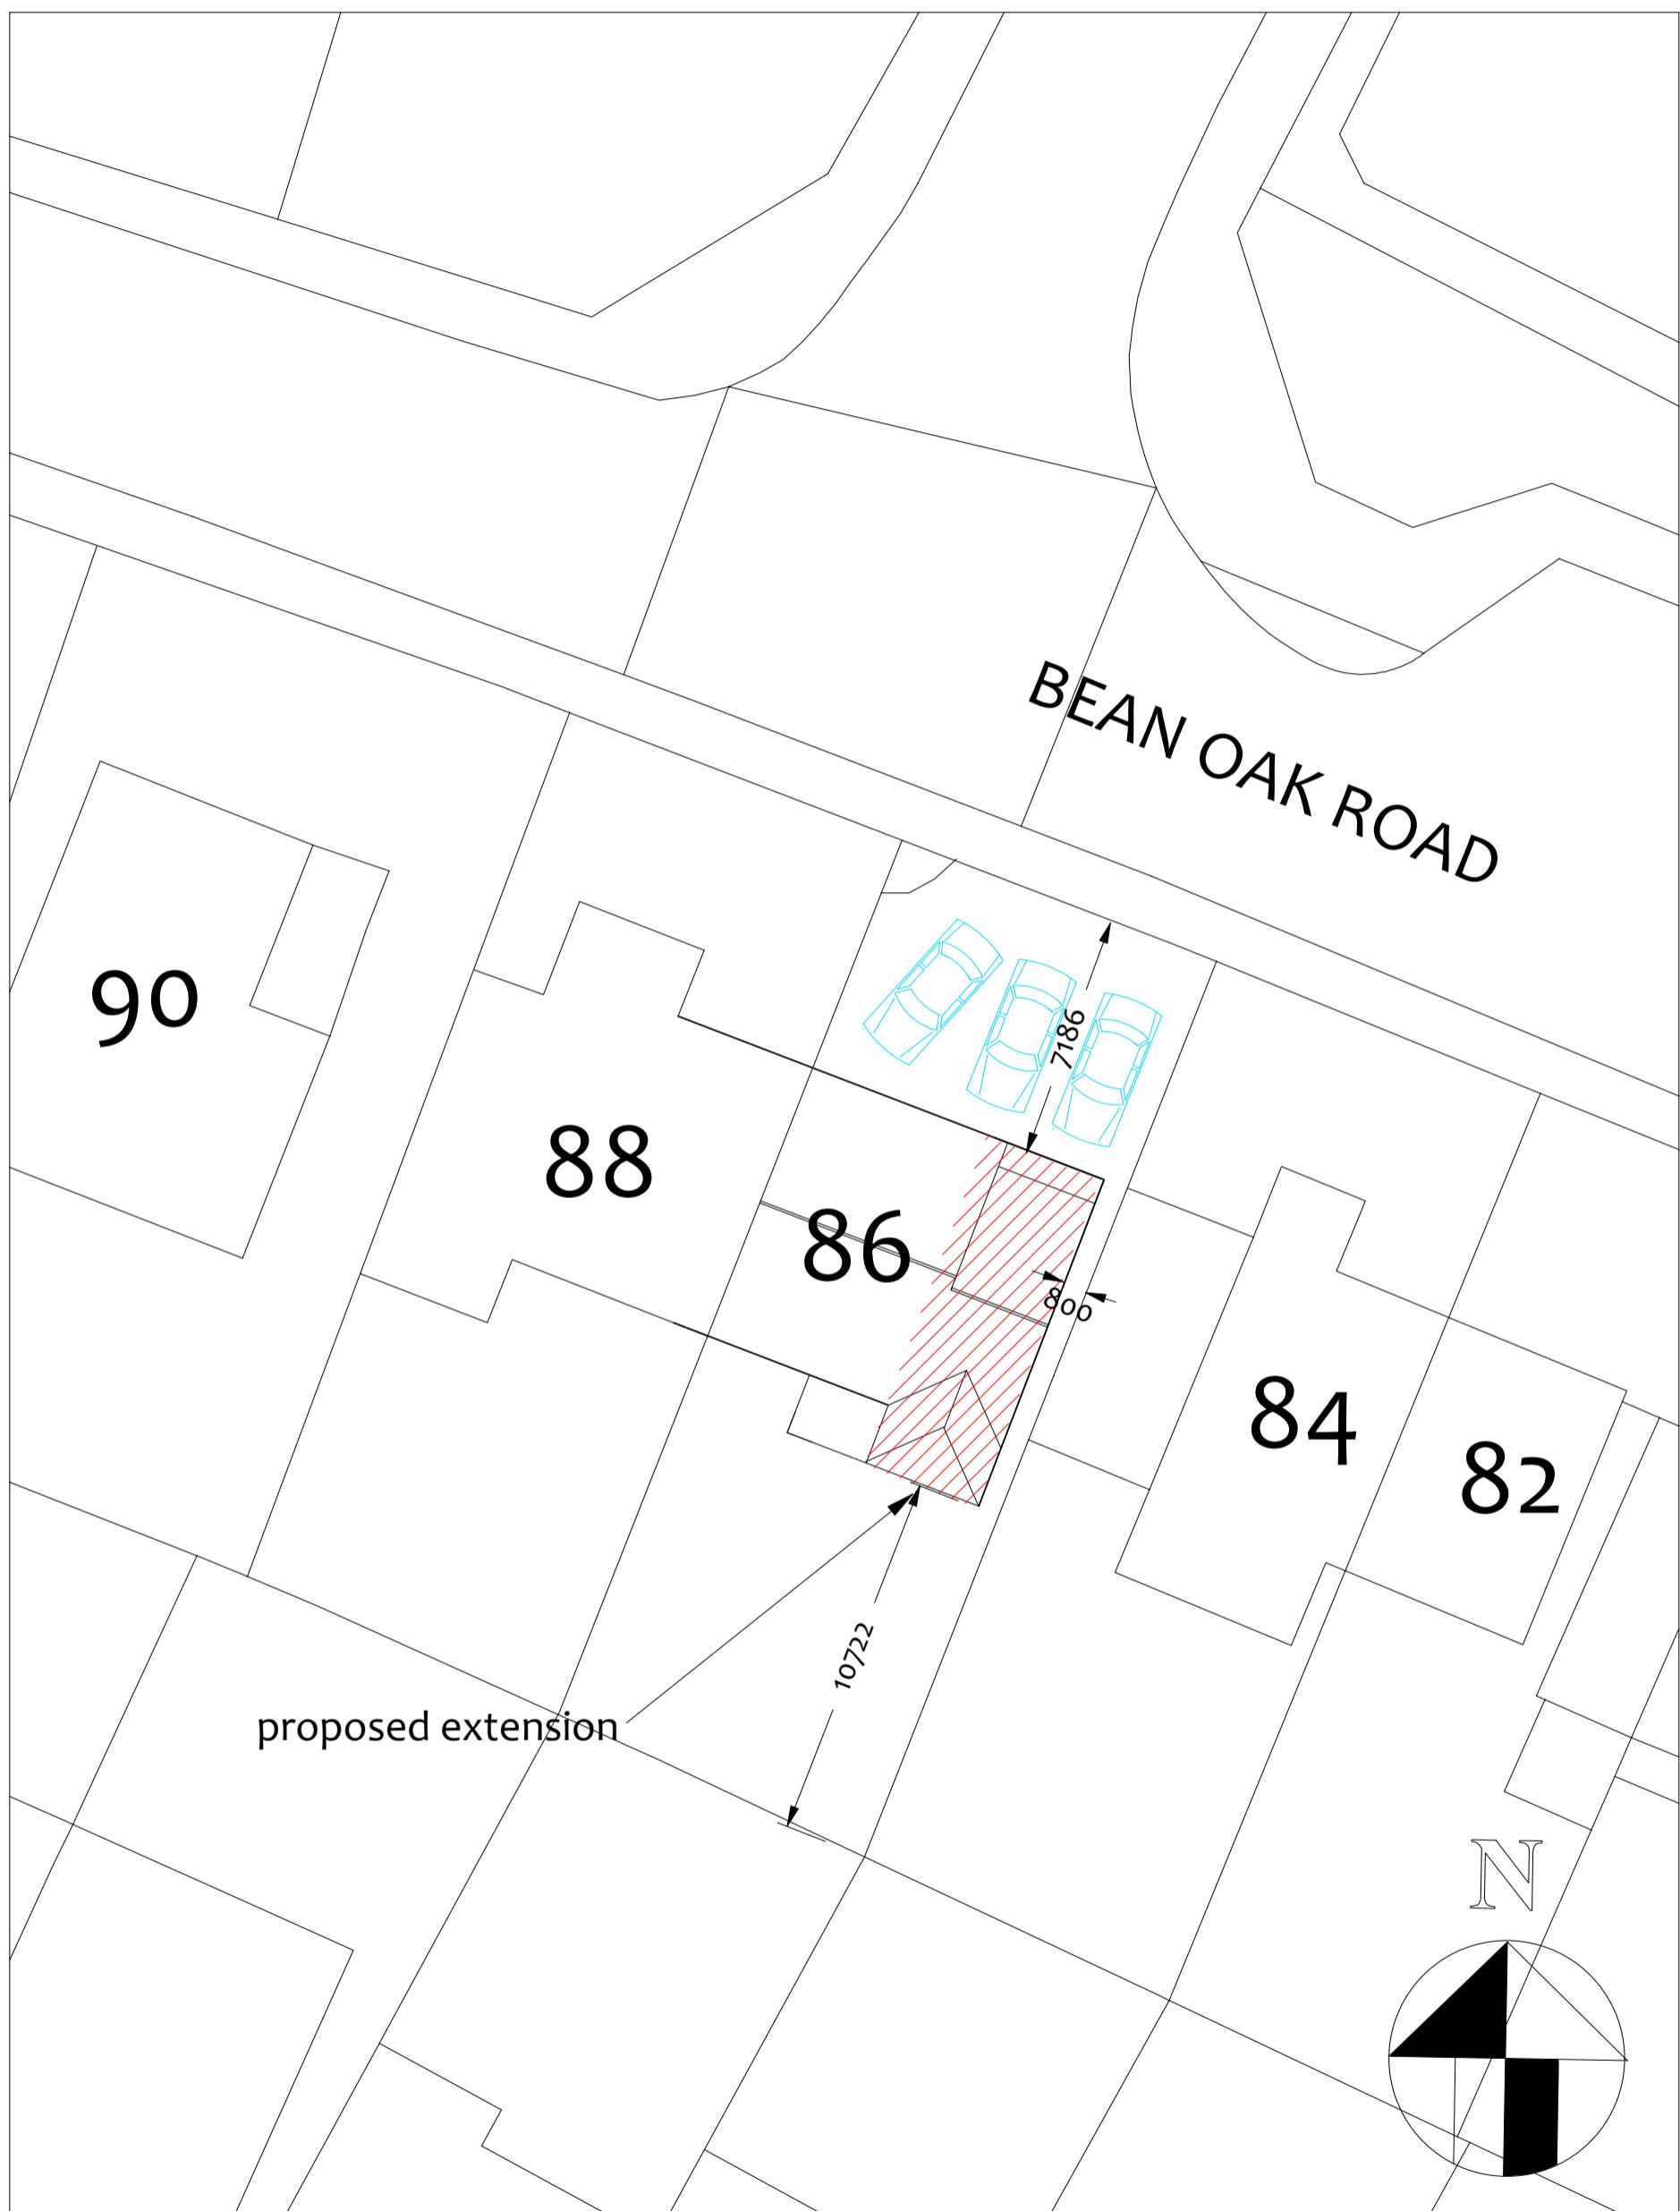

Serial number: 98770 /

Crown copyright and database right 2016
Ordnance Survey licence 100048957
Reproduction in whole or in part is prohibited
without the prior permission of Ordnance Survey

ISSUE A INTRO 04/09/2025

Project	Client	
Proposed two storey side extension at 86 Bean Oak RG40 1RN		Rachel Firsht
Scale 1:200	Date:	Sept 2025
Drawing title	Site Plan	Drg No 3242-10