




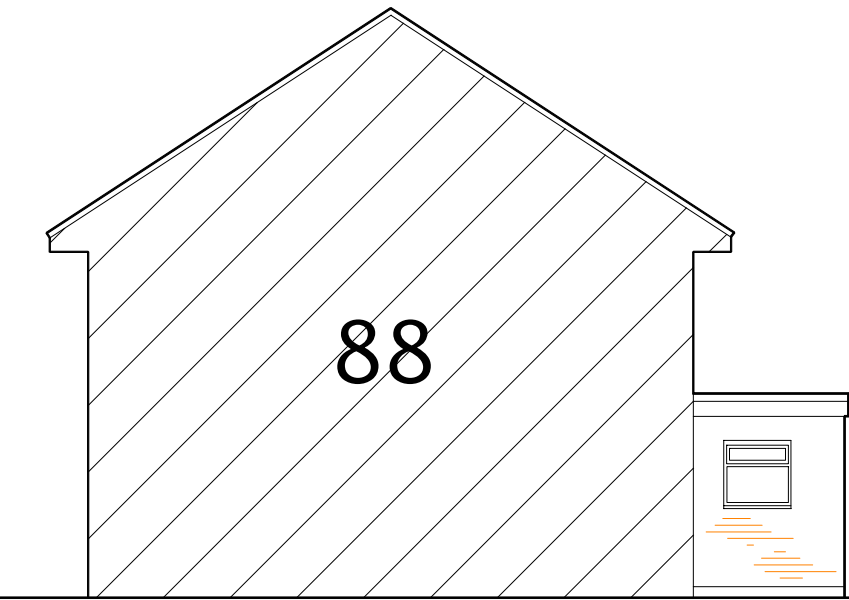


side elevation

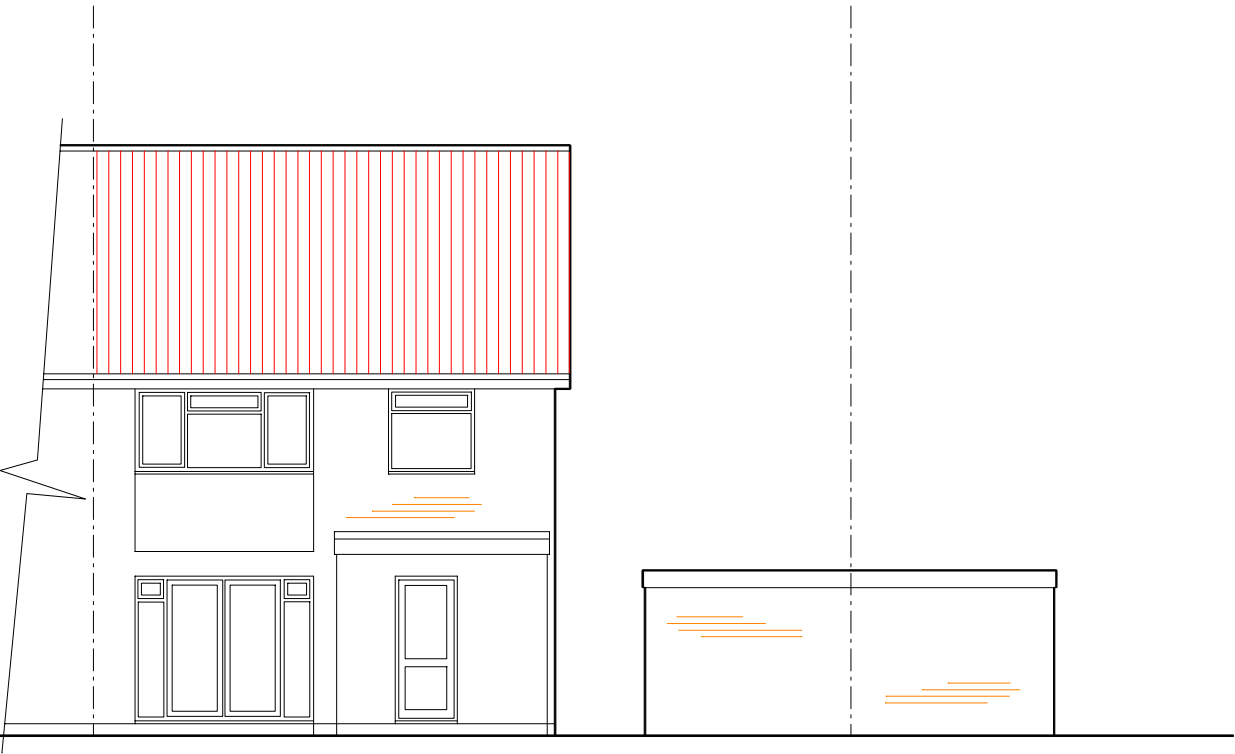

rear elevation

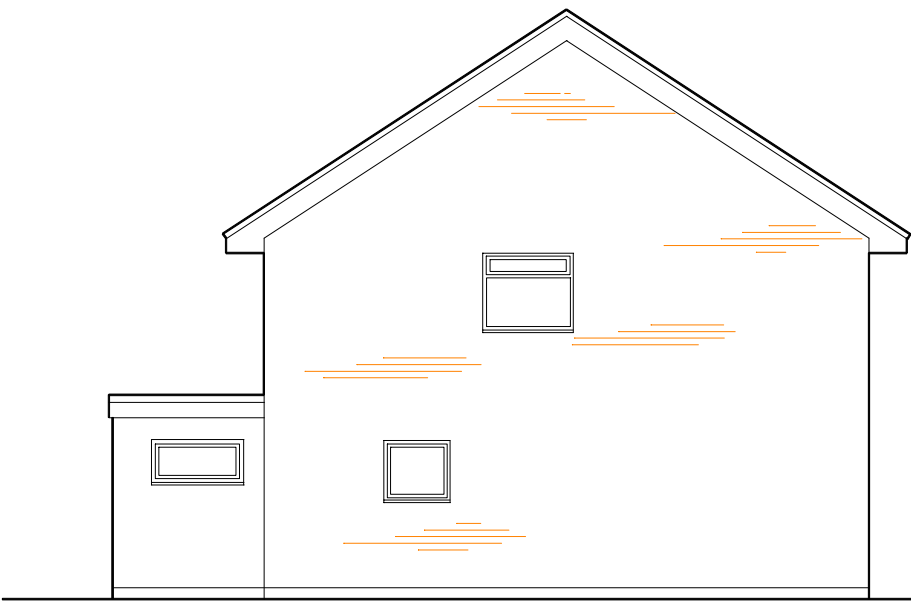

side elevation

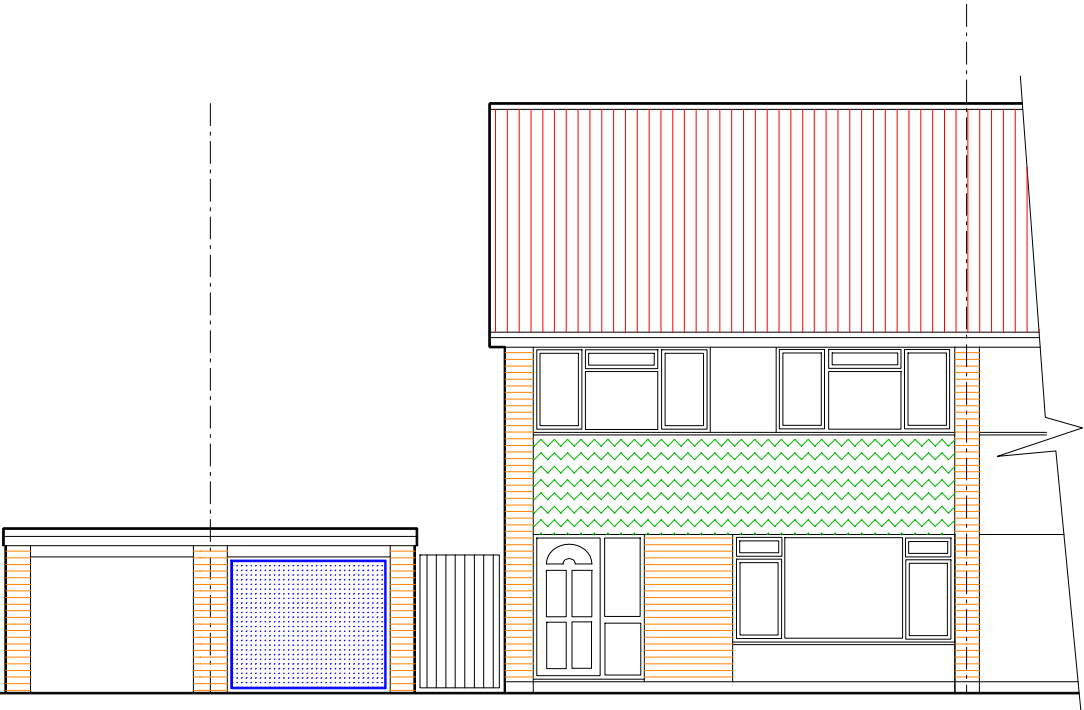

front elevation

existing

Project Proposed two storey side extension at 86 Beam Oak RG40 1RN	Client Rachel Firsht	
	Scale 1:100	Date: Sept 2025
Drawing title Existing elevations	Drg No 3242-1	