



5 metres

86

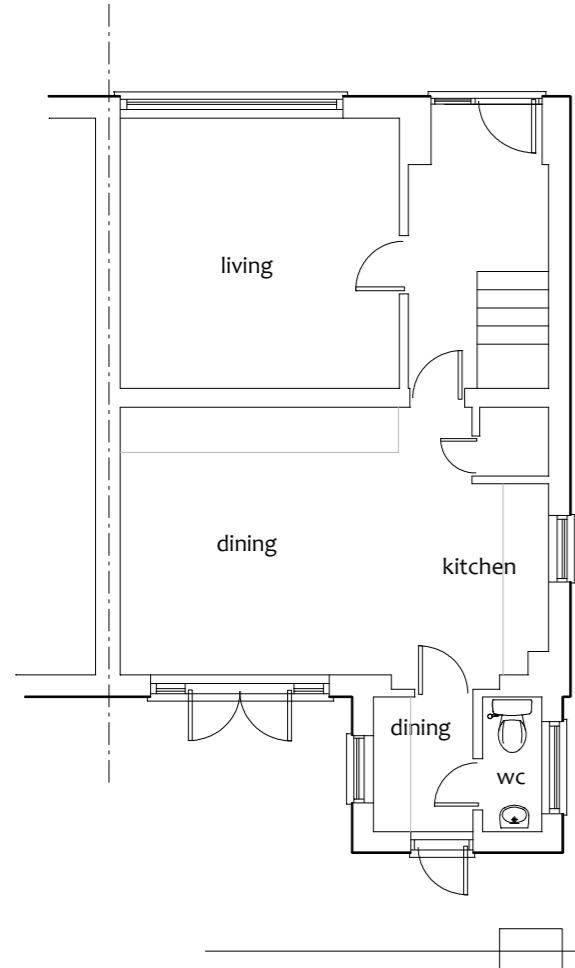


ground floor

84

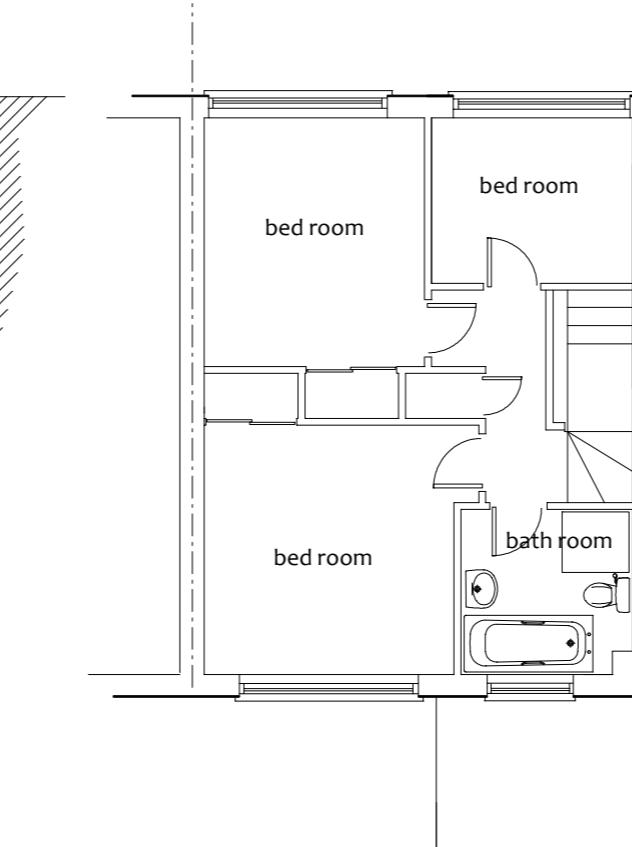

first floor

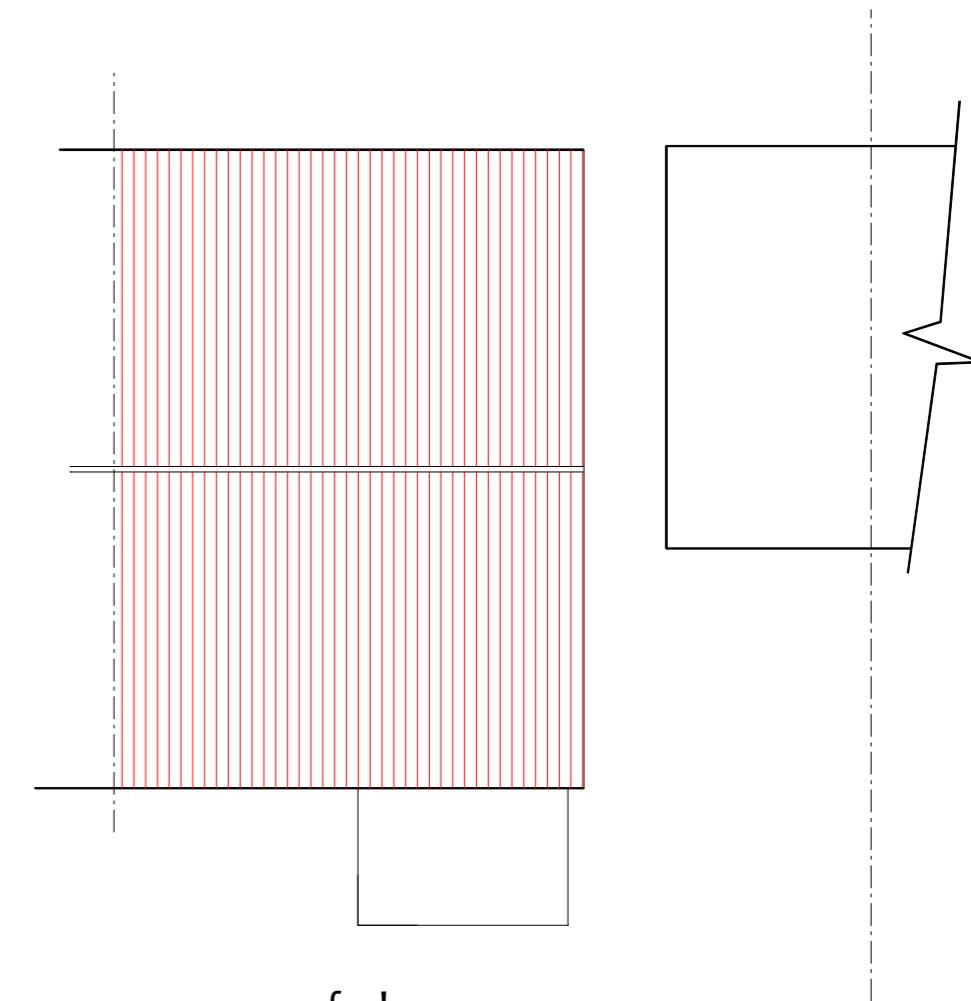

roof plan

existing

Project	Client	
Proposed two storey side extension at 86 Beam Oak RG40 1RN		Rachel Firsht
Scale 1:100	Date: Sept 2025	
Drawing title	Existing floor plans	Drg No 3242-2