


side elevation

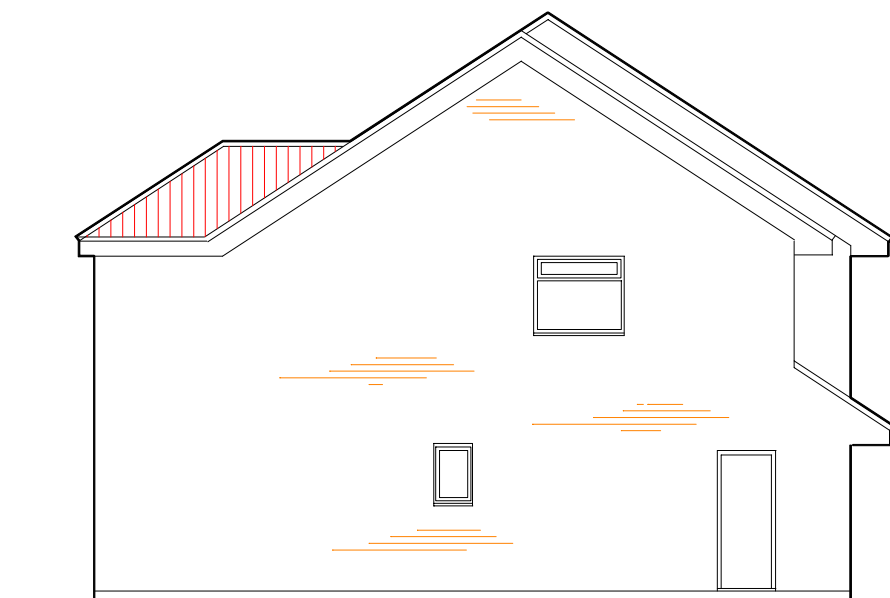


rear elevation



side elevation

surface finish to
match existing

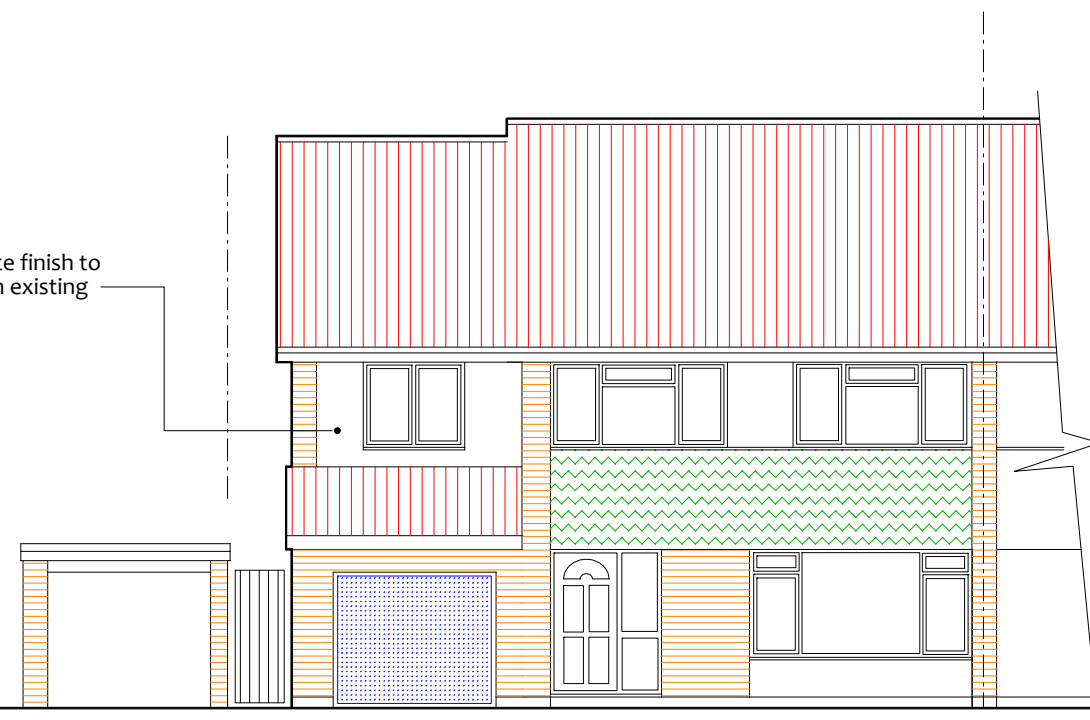

front elevation

Project	Client Rachel Firsh	
	Scale 1:100	Date: Sept 2025
Drawing title	Proposed elevations	
Drg No		3242-5