



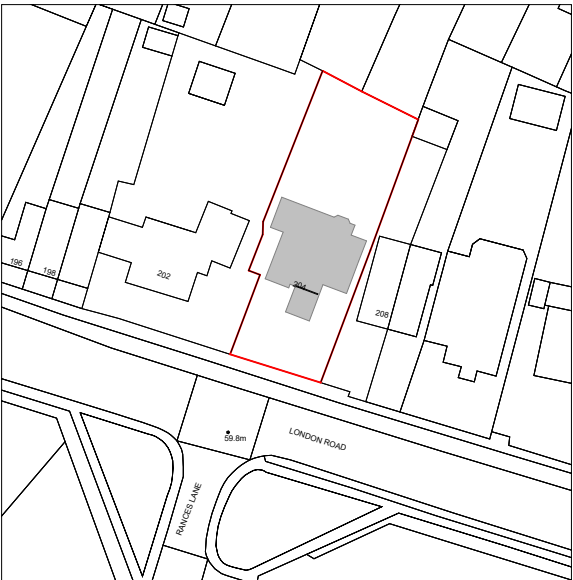

(c) Crown Copyright and Database Rights 2025 OS 100060020

Location Plan

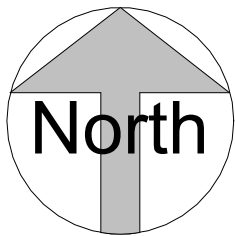



GRAPHIC SCALE: 1:1250




FLUENT
ARCHITECTURAL DESIGN SERVICES

TEL: 0800 043 8838
E-MAIL: info@fluent-ads.co.uk
WEB: fluent-ads.co.uk

204 London Road Wokingham			Drawing number P.M.000		No. 0	Description First Draft	Date 26.08.25
Location Plan			Project number 2407				
Drawn by S.G	Date 26.08.25	Scale @ A4 1 : 1250	Rev 0				

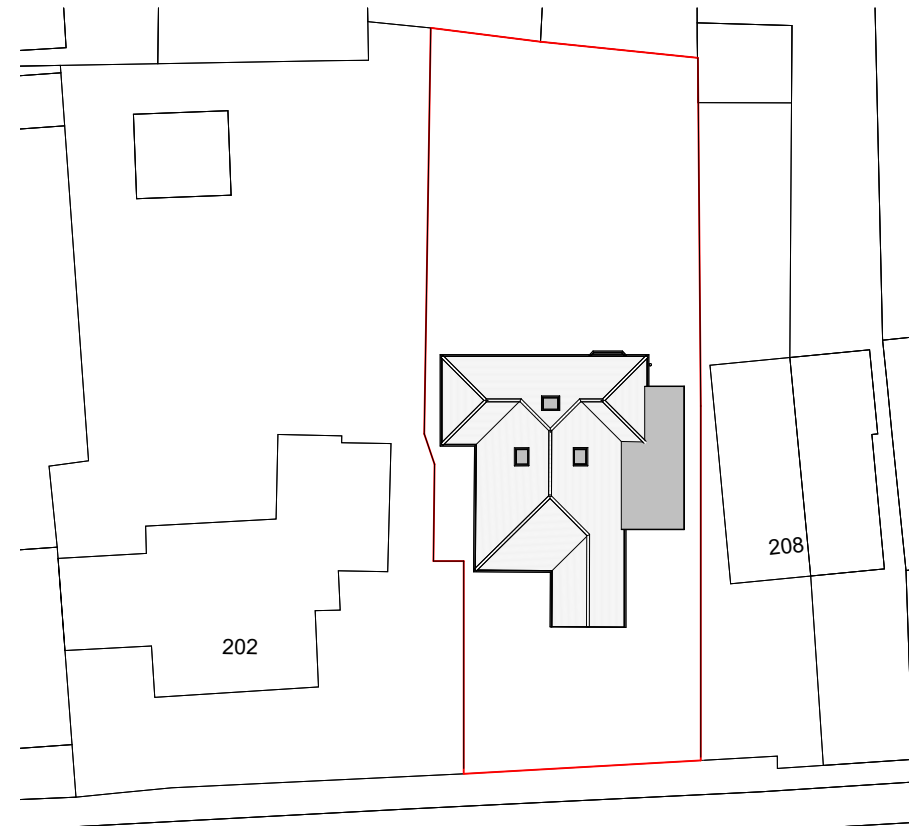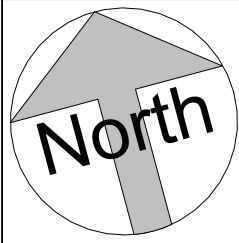

Site Plan

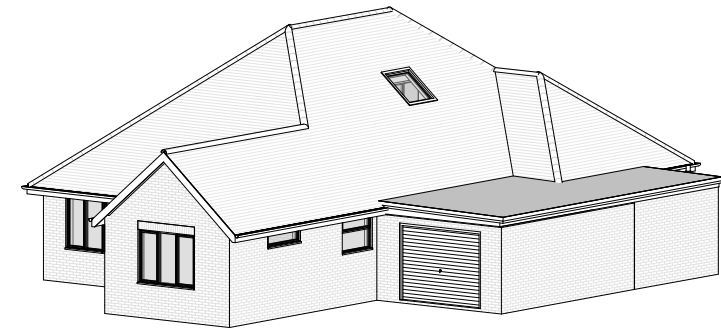

3D View 1



3D View 2



FLUENT
ARCHITECTURAL DESIGN SERVICES
TEL: 0800 043 8838
E-MAIL: INFO@FLUENT-ADS.CO.UK
WEB: FLUENT-ADS.CO.UK

204 London Road Wokingham

Existing Site Plan and 3D Views

Scale @ A3
As indicated

Date
26.08.25

Drawn by
S.G


Drawing number
P.M.100

Project number
2407


Rev
A

Key:

Existing Proposed SVP Boundary line
Existing drainage Proposed drainage Overhead

 

No.	Description	Date
0	First Draft	26.08.25
A	Client's comments (3)	14.01.26

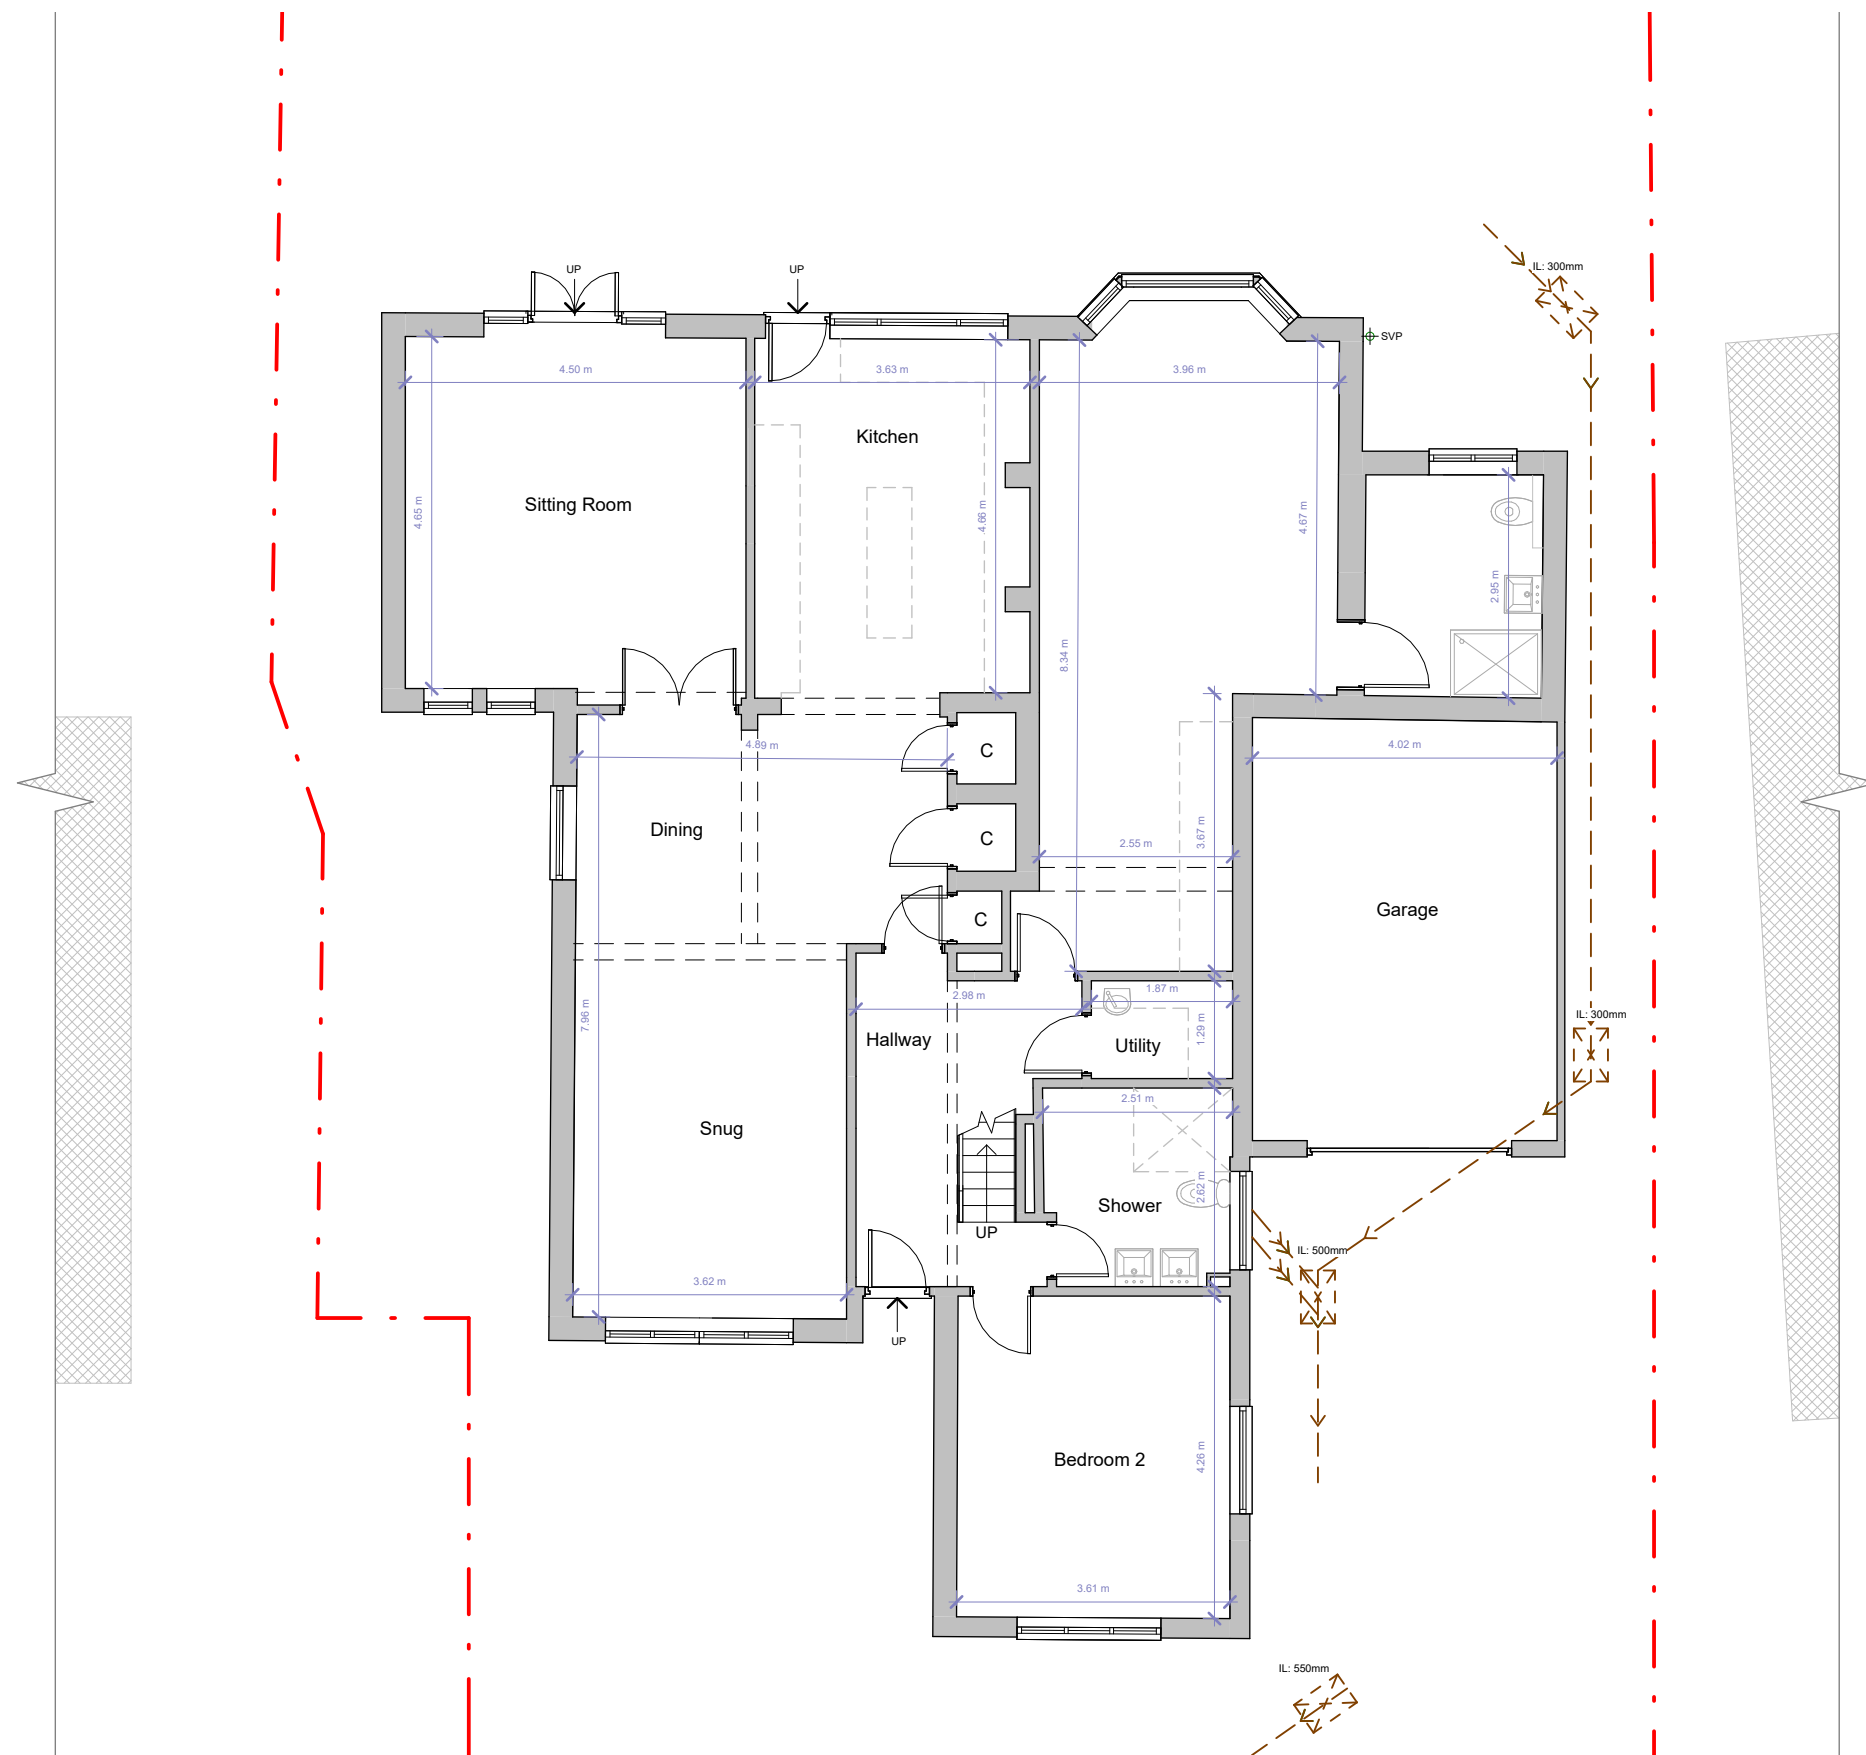

Ground Floor



FLUENT
ARCHITECTURAL DESIGN SERVICES
TEL: 0800 043 8838
E-MAIL: INFO@FLUENT-ADS.CO.UK
WEB: FLUENT-ADS.CO.UK

204 London Road Wokingham

Existing Ground Floor Plan

Scale @ A3
1 : 100

Date
26.08.25

Drawn by
S.G


Drawing number
P.M.200

Project number
2407


Rev
0

Key:

Existing Proposed SVP Boundary line
Existing drainage Proposed drainage Overhead

 

No.	Description	Date
0	First Draft	26.08.25

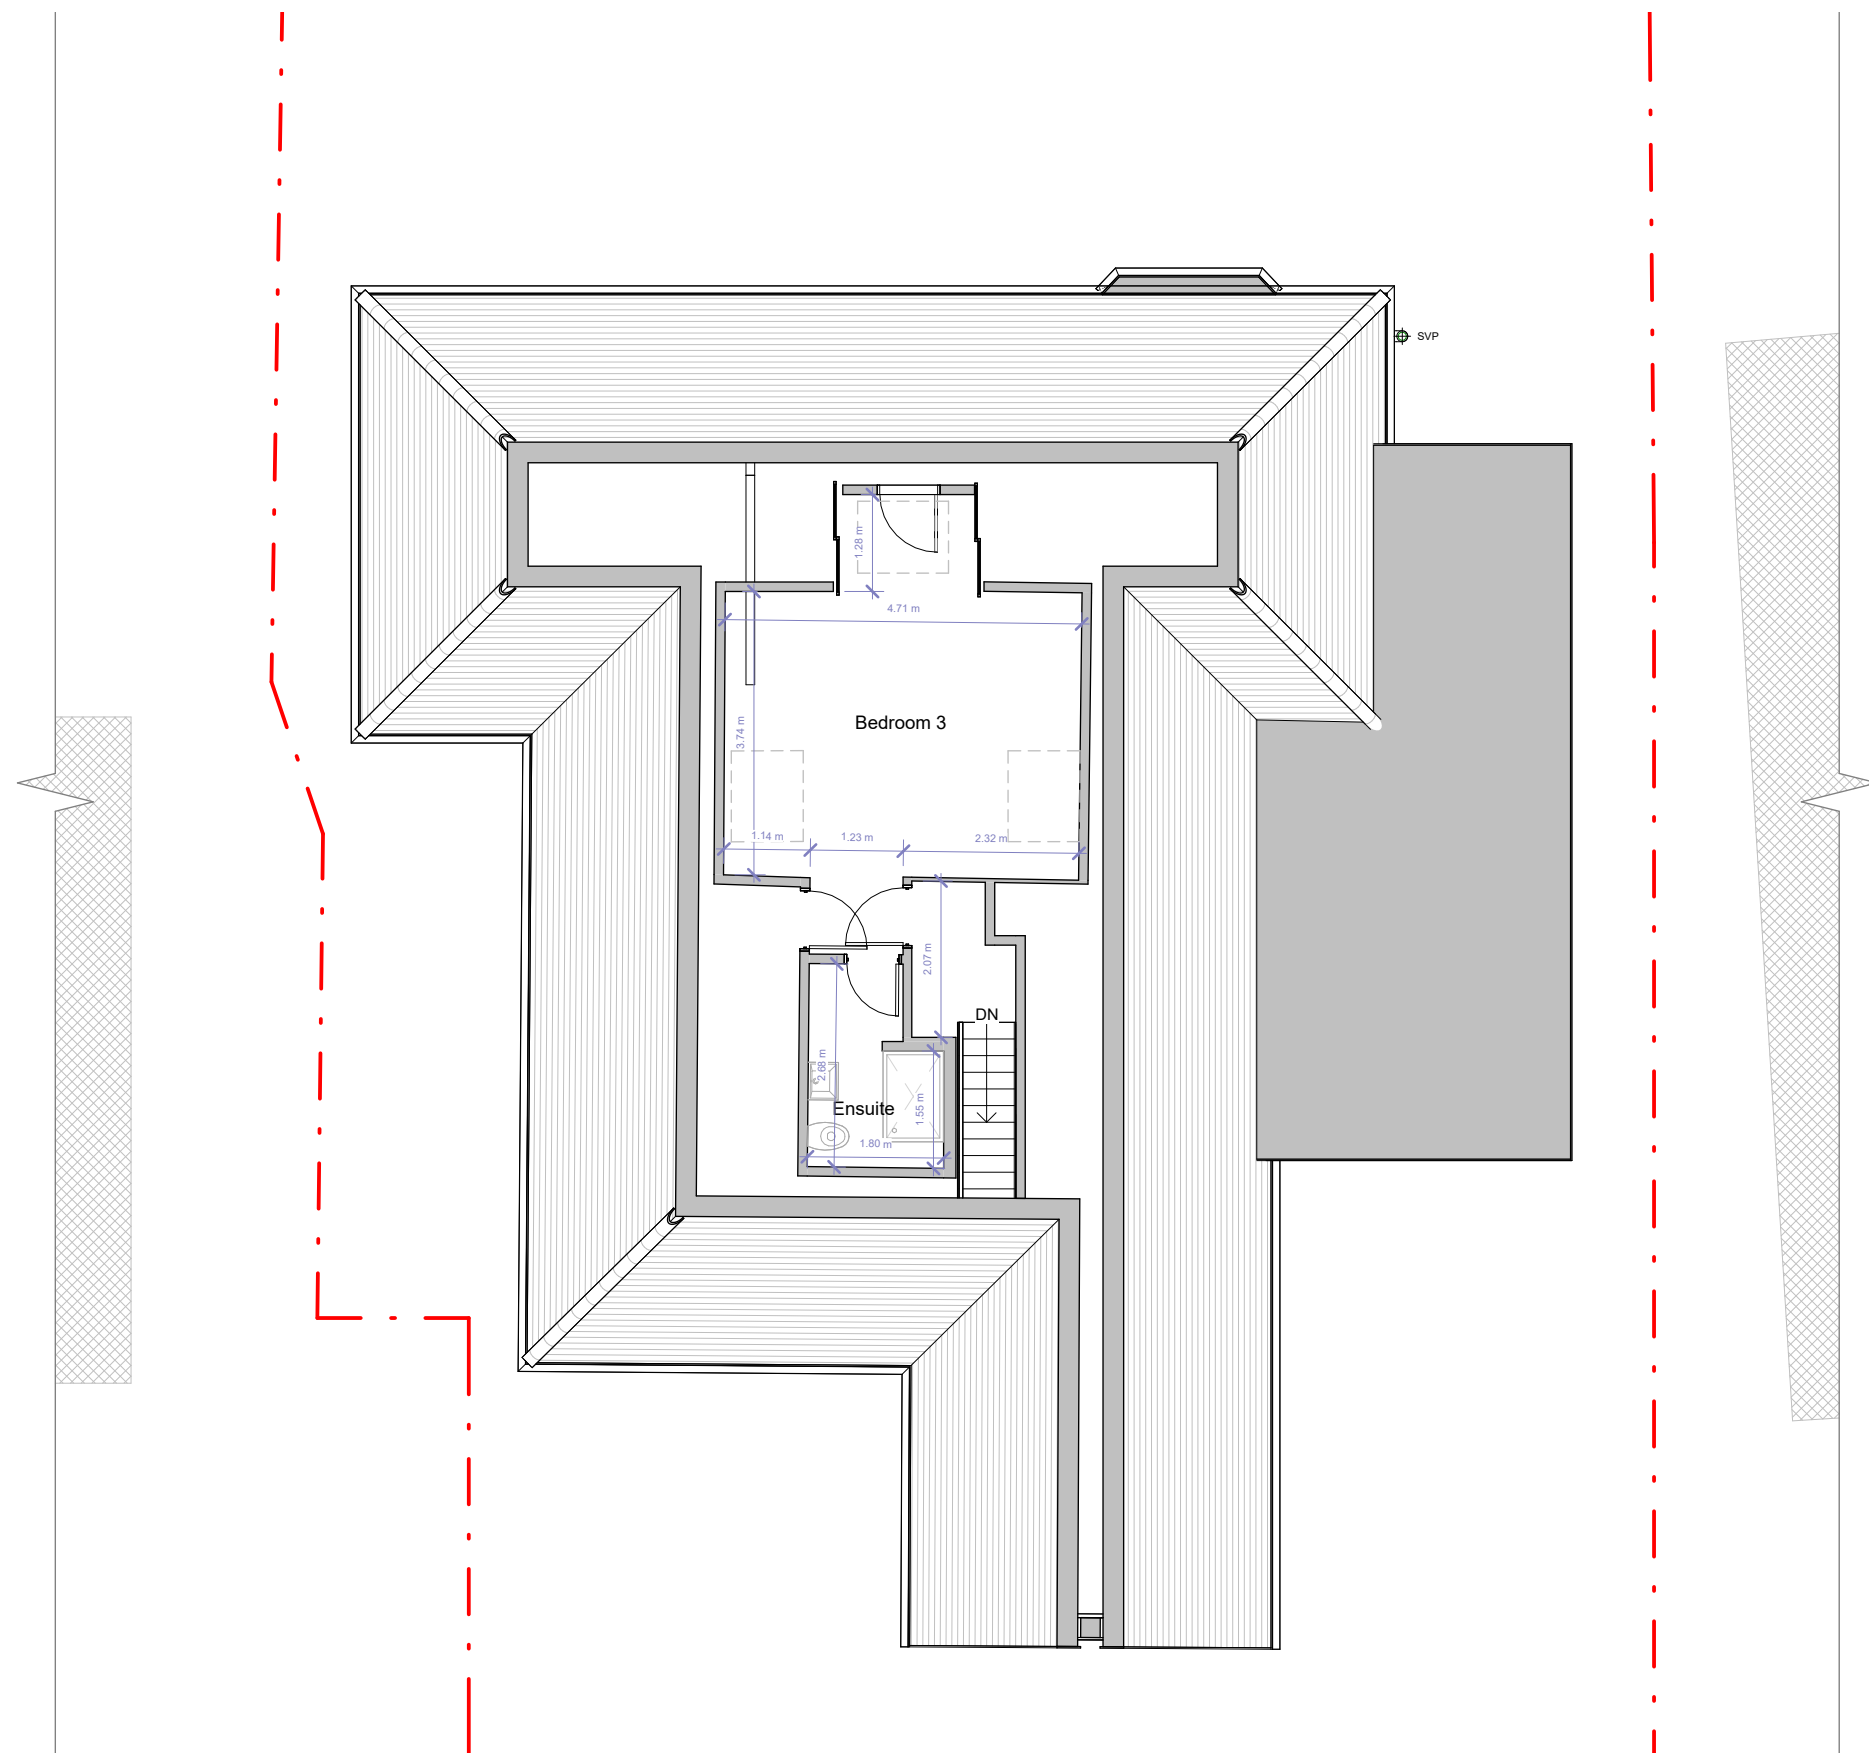

First Floor



FLUENT
ARCHITECTURAL DESIGN SERVICES

Tel: 0800 043 8838
E-MAIL: INFO@FLUENT-ADS.CO.UK
WEB: FLUENT-ADS.CO.UK

204 London Road Wokingham

Existing First Floor Plan

Scale @ A3
1 : 100

Date
26.08.25

Drawn by
S.G

Drawing number
P.M.201

Project number
2407

Rev
0

Key:


Existing Proposed SVP Boundary line

Existing drainage Proposed drainage Overhead

0 1 2 3 4 5 10

GRAPHIC SCALE: 1:100

No.	Description	Date
0	First Draft	26.08.25

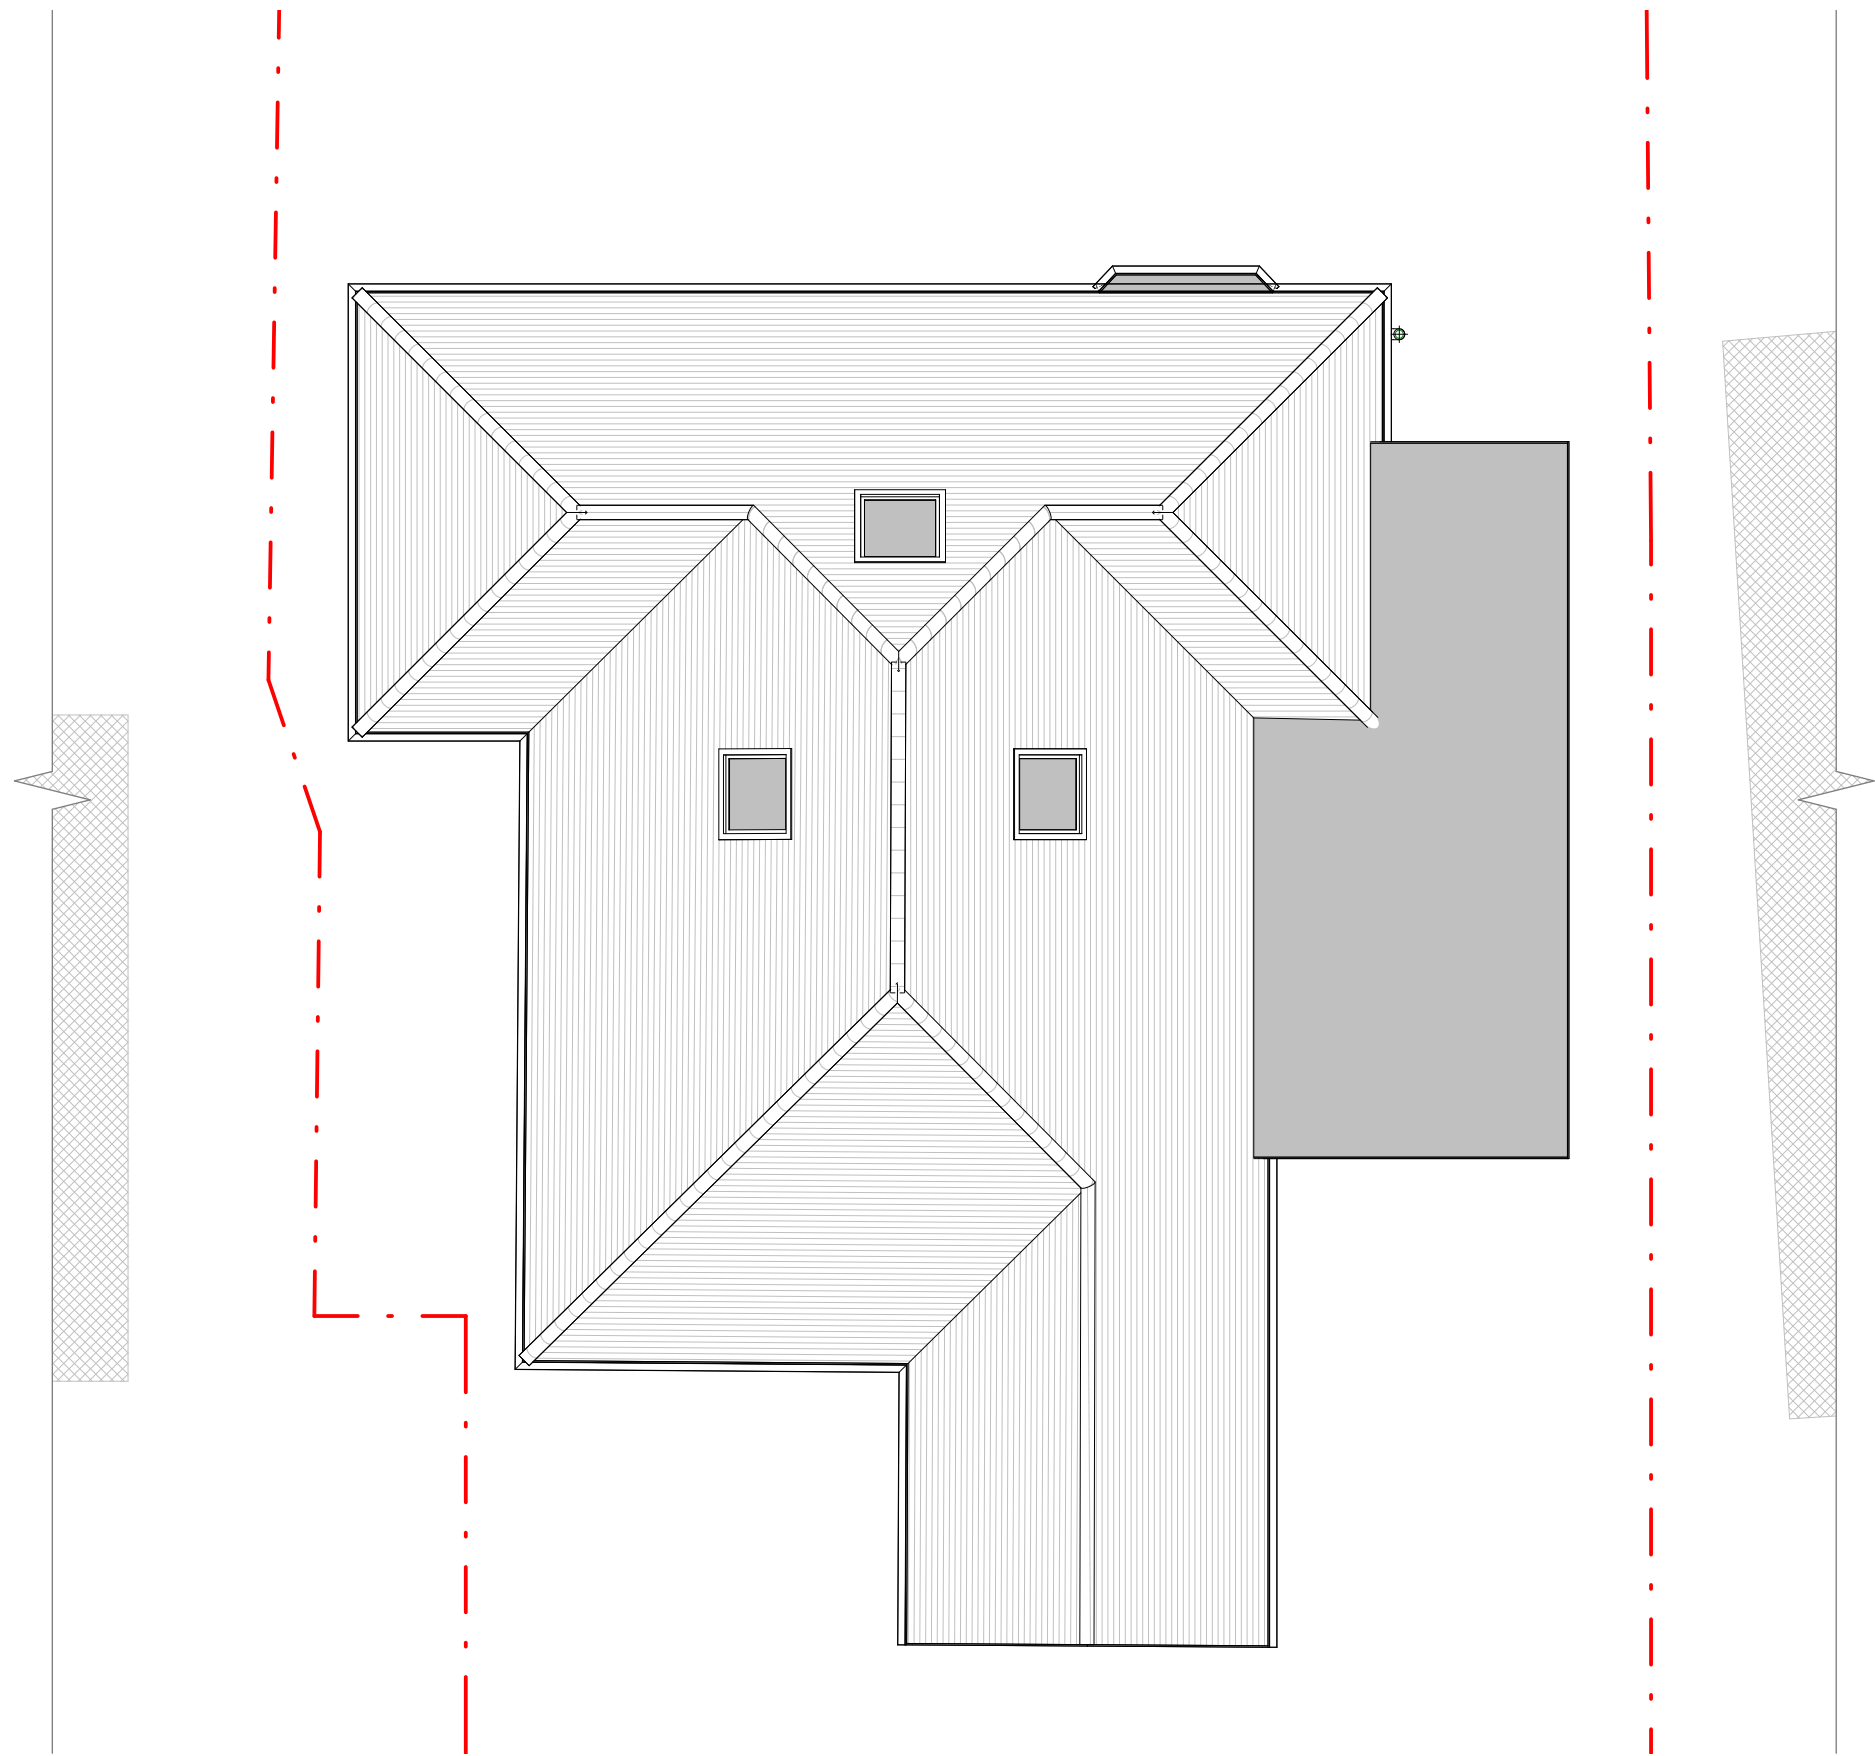

Roof Plan



Fluent
ARCHITECTURAL DESIGN SERVICES


FLUENT
ARCHITECTURAL DESIGN SERVICES

Tel: 0800 043 8838
E-MAIL: INFO@FLUENT-ADS.CO.UK
WEB: FLUENT-ADS.CO.UK

204 London Road Wokingham		Scale @ A3 1 : 100	Drawing number P.M.202	Key: Existing Proposed SVP Boundary line Existing drainage Proposed drainage Overhead 01234510 GRAPHIC SCALE: 1:100	No.	Description	Date
Existing Roof Plan		Date 26.08.25	Project number 2407		0	First Draft	26.08.25
		Drawn by S.G	Rev 0				



Front Elevation

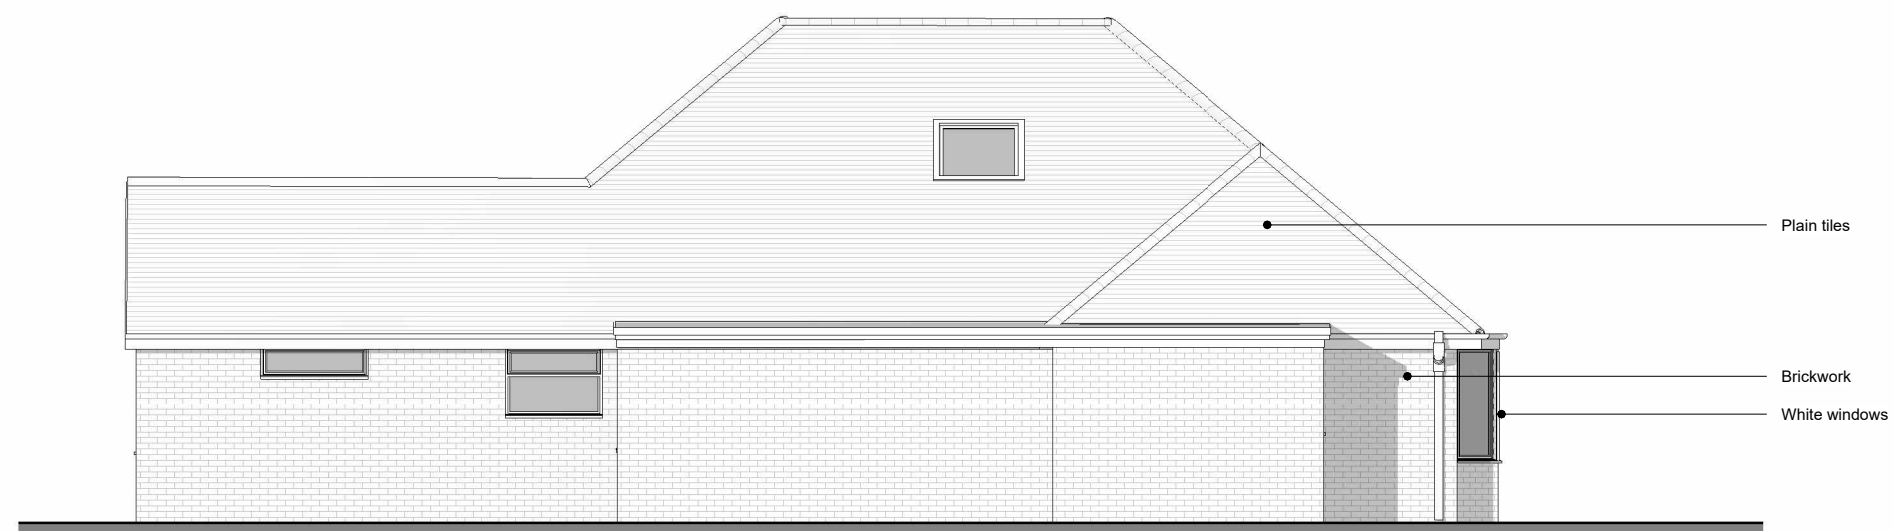

Side 1 Elevation



FLUENT
ARCHITECTURAL DESIGN SERVICES
TEL: 0800 043 8838
E-MAIL: INFO@FLUENT-ADS.CO.UK
WEB: FLUENT-ADS.CO.UK

204 London Road Wokingham

Existing Front and Side 1 Elevations

Scale @ A3
1 : 100

Date
26.08.25

Drawn by
S.G

Drawing number
P.M.300

Project number
2407

Rev
0

Key:

Existing Proposed SVP Boundary line
Existing drainage Proposed drainage Overhead

0 1 2 3 4 5 10
GRAPHIC SCALE: 1:100

No.	Description	Date
0	First Draft	26.08.25



Rear Elevation



Side 2 Elevation



FLUENT
ARCHITECTURAL DESIGN SERVICES
TEL: 0800 043 8838
E-MAIL: INFO@FLUENT-ADS.CO.UK
WEB: FLUENT-ADS.CO.UK

204 London Road Wokingham

Existing Rear and Side 2 Elevations

Scale @ A3
1 : 100

Date
26.08.25

Drawn by
S.G

Drawing number
P.M.301

Project number
2407



Rev
0

Key:


Existing Proposed SVP Boundary line
Existing drainage Proposed drainage Overhead

0 1 2 3 4 5 10
GRAPHIC SCALE: 1:100


No.	Description	Date
0	First Draft	26.08.25

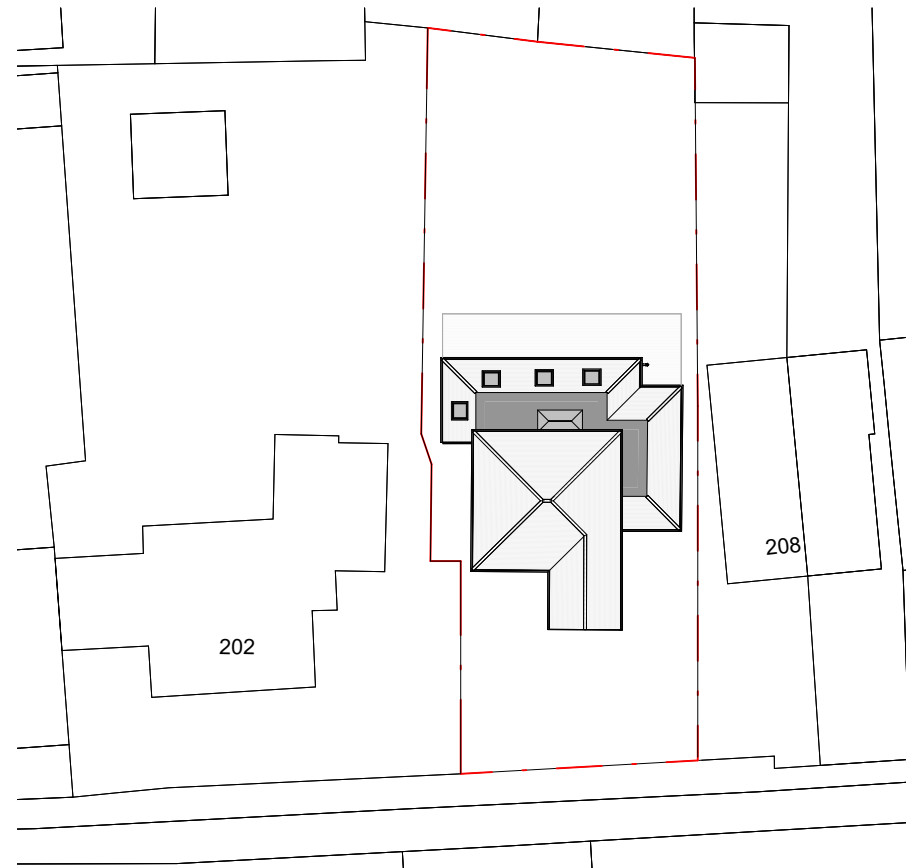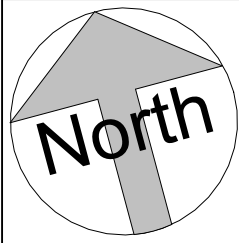

Site Plan

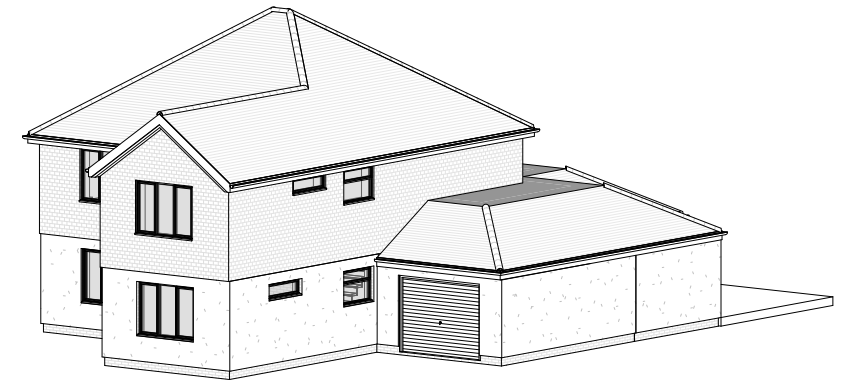

3D View 1

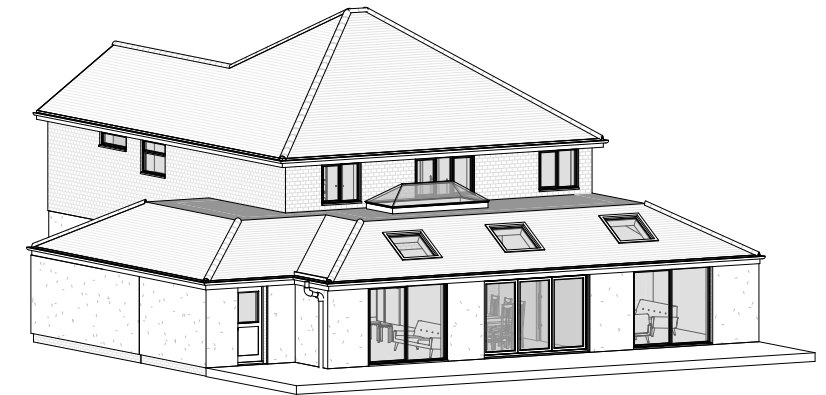

3D View 2



FLUENT
ARCHITECTURAL DESIGN SERVICES
TEL: 0800 043 8838
E-MAIL: INFO@FLUENT-ADS.CO.UK
WEB: FLUENT-ADS.CO.UK

204 London Road Wokingham

Proposed Site Plan and 3D Views

Scale @ A3
As indicated

Date
26.08.25

Drawn by
S.G


Drawing number
P.M.400

Project number
2407


Rev
C

Key:

Existing Proposed SVP Boundary line
Existing drainage Proposed drainage Overhead

 

No.	Description	Date
0	First Draft	26.08.25
A	Client's comments (1)	16.09.25
B	Client's comments (2)	06.10.25
C	Client's comments (3)	14.01.26

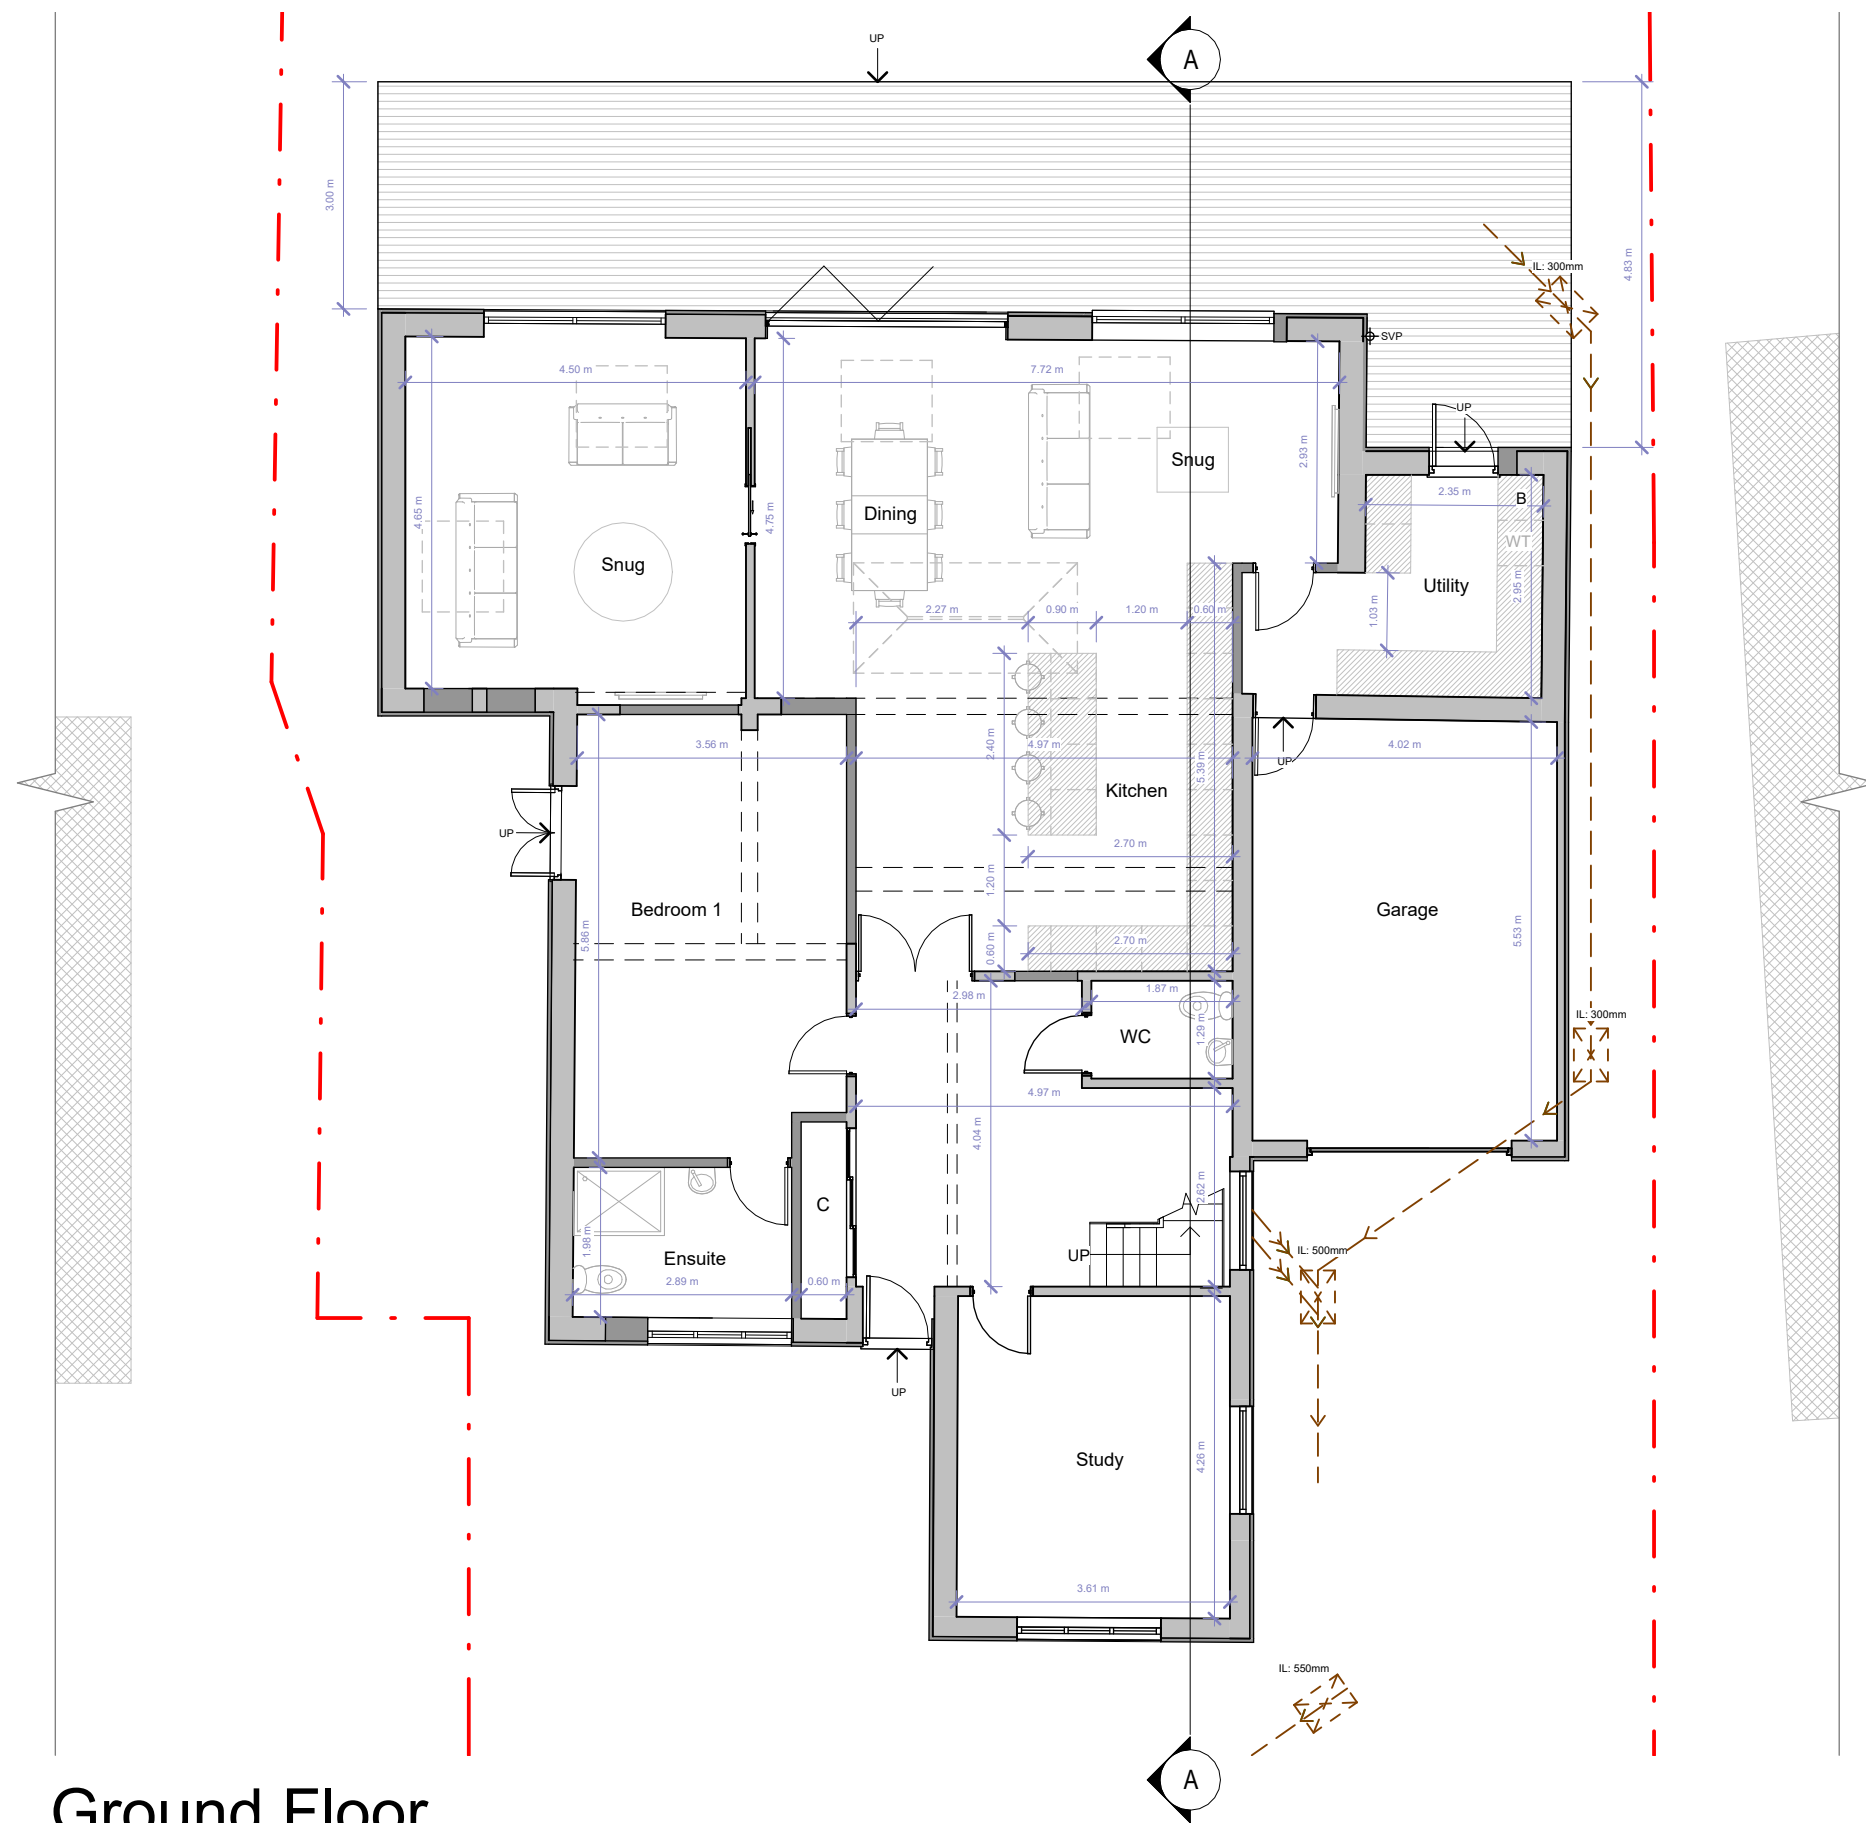

Ground Floor



FLUENT
ARCHITECTURAL DESIGN SERVICES
TEL: 0800 043 8838
E-MAIL: INFO@FLUENT-ADS.CO.UK
WEB: FLUENT-ADS.CO.UK

204 London Road Wokingham

Proposed Ground Floor Plan

Scale @ A3
1 : 100

Date
26.08.25

Drawn by
S.G


Drawing number
P.M.500

Project number
2407


Rev
B

Key:

Existing Proposed SVP Boundary line
Existing drainage Proposed drainage Overhead

 


No.	Description	Date
0	First Draft	26.08.25
A	Client's comments (1)	16.09.25
B	Drawing amended	16.01.26

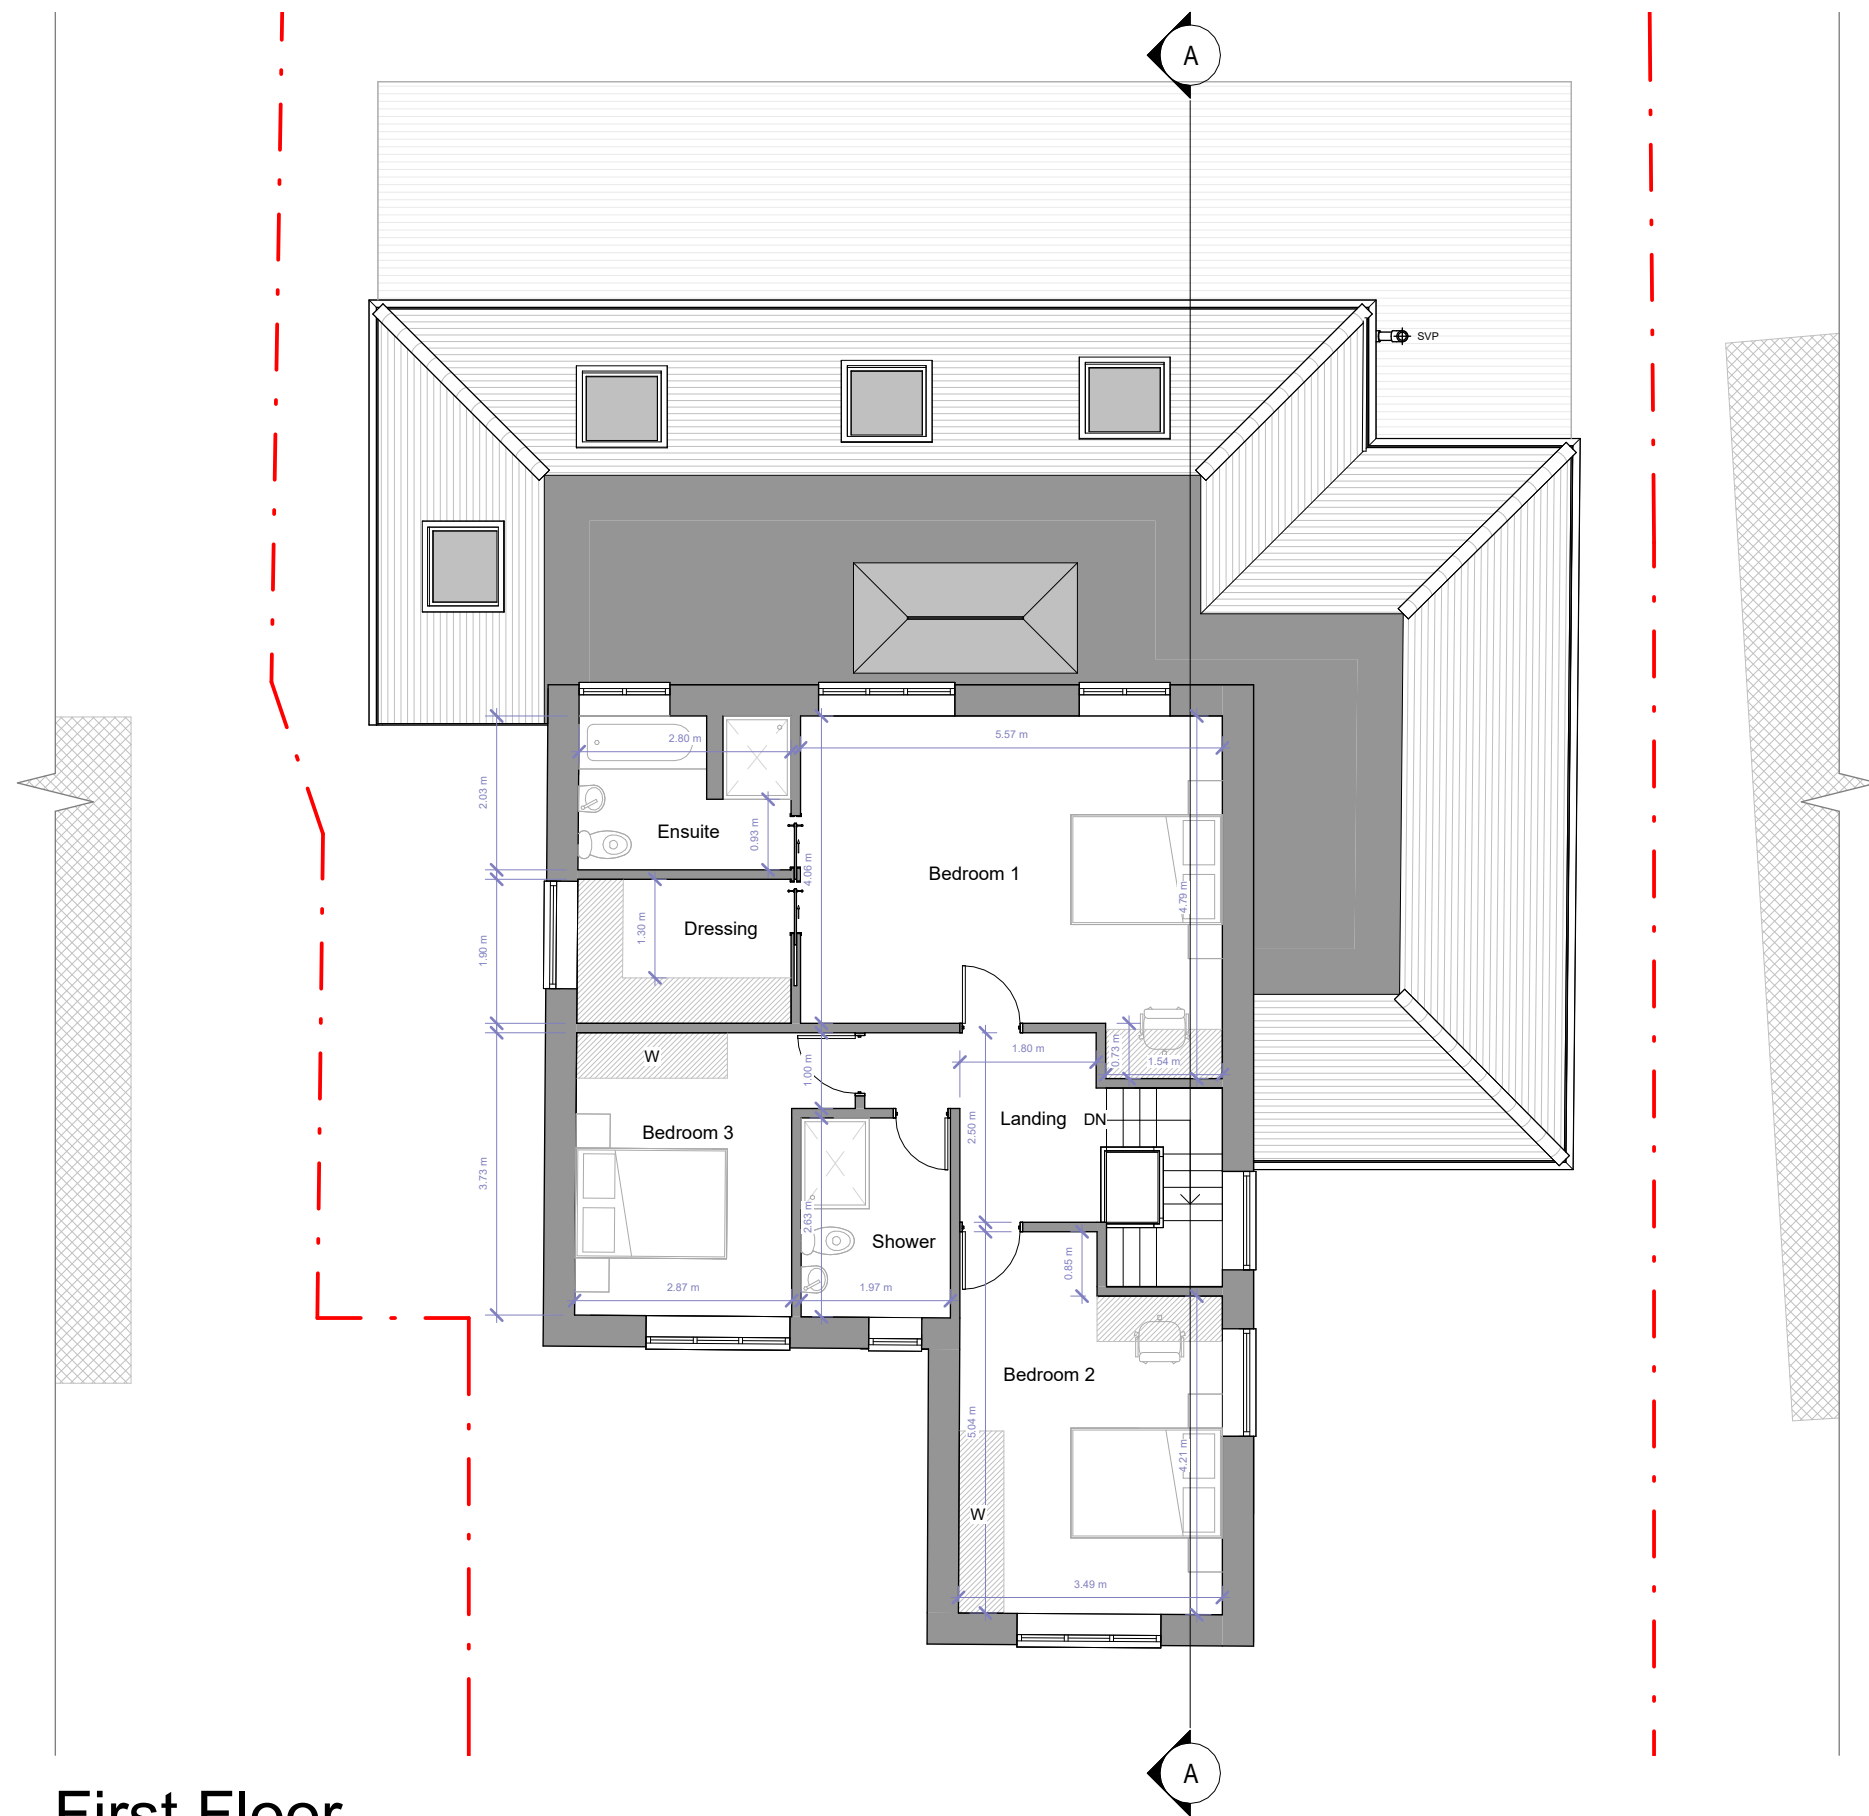

First Floor

 FLUENT ARCHITECTURAL DESIGN SERVICES TEL: 0800 043 8838 E-MAIL: INFO@FLUENT-ADS.CO.UK WEB: FLUENT-ADS.CO.UK	204 London Road Wokingham	Scale @ A3 1 : 100	Drawing number P.M.501	Key: Existing Proposed SVP Existing drainage Proposed drainage Overhead Boundary line 01234510 GRAPHIC SCALE: 1:100	No.	Description	Date
		Date 26.08.25	Project number 2407		0	First Draft	26.08.25
	Proposed First Floor Plan	Drawn by S.G	Rev B		A	Client's comments (1)	16.09.25
					B	Client's comments (2)	06.10.25

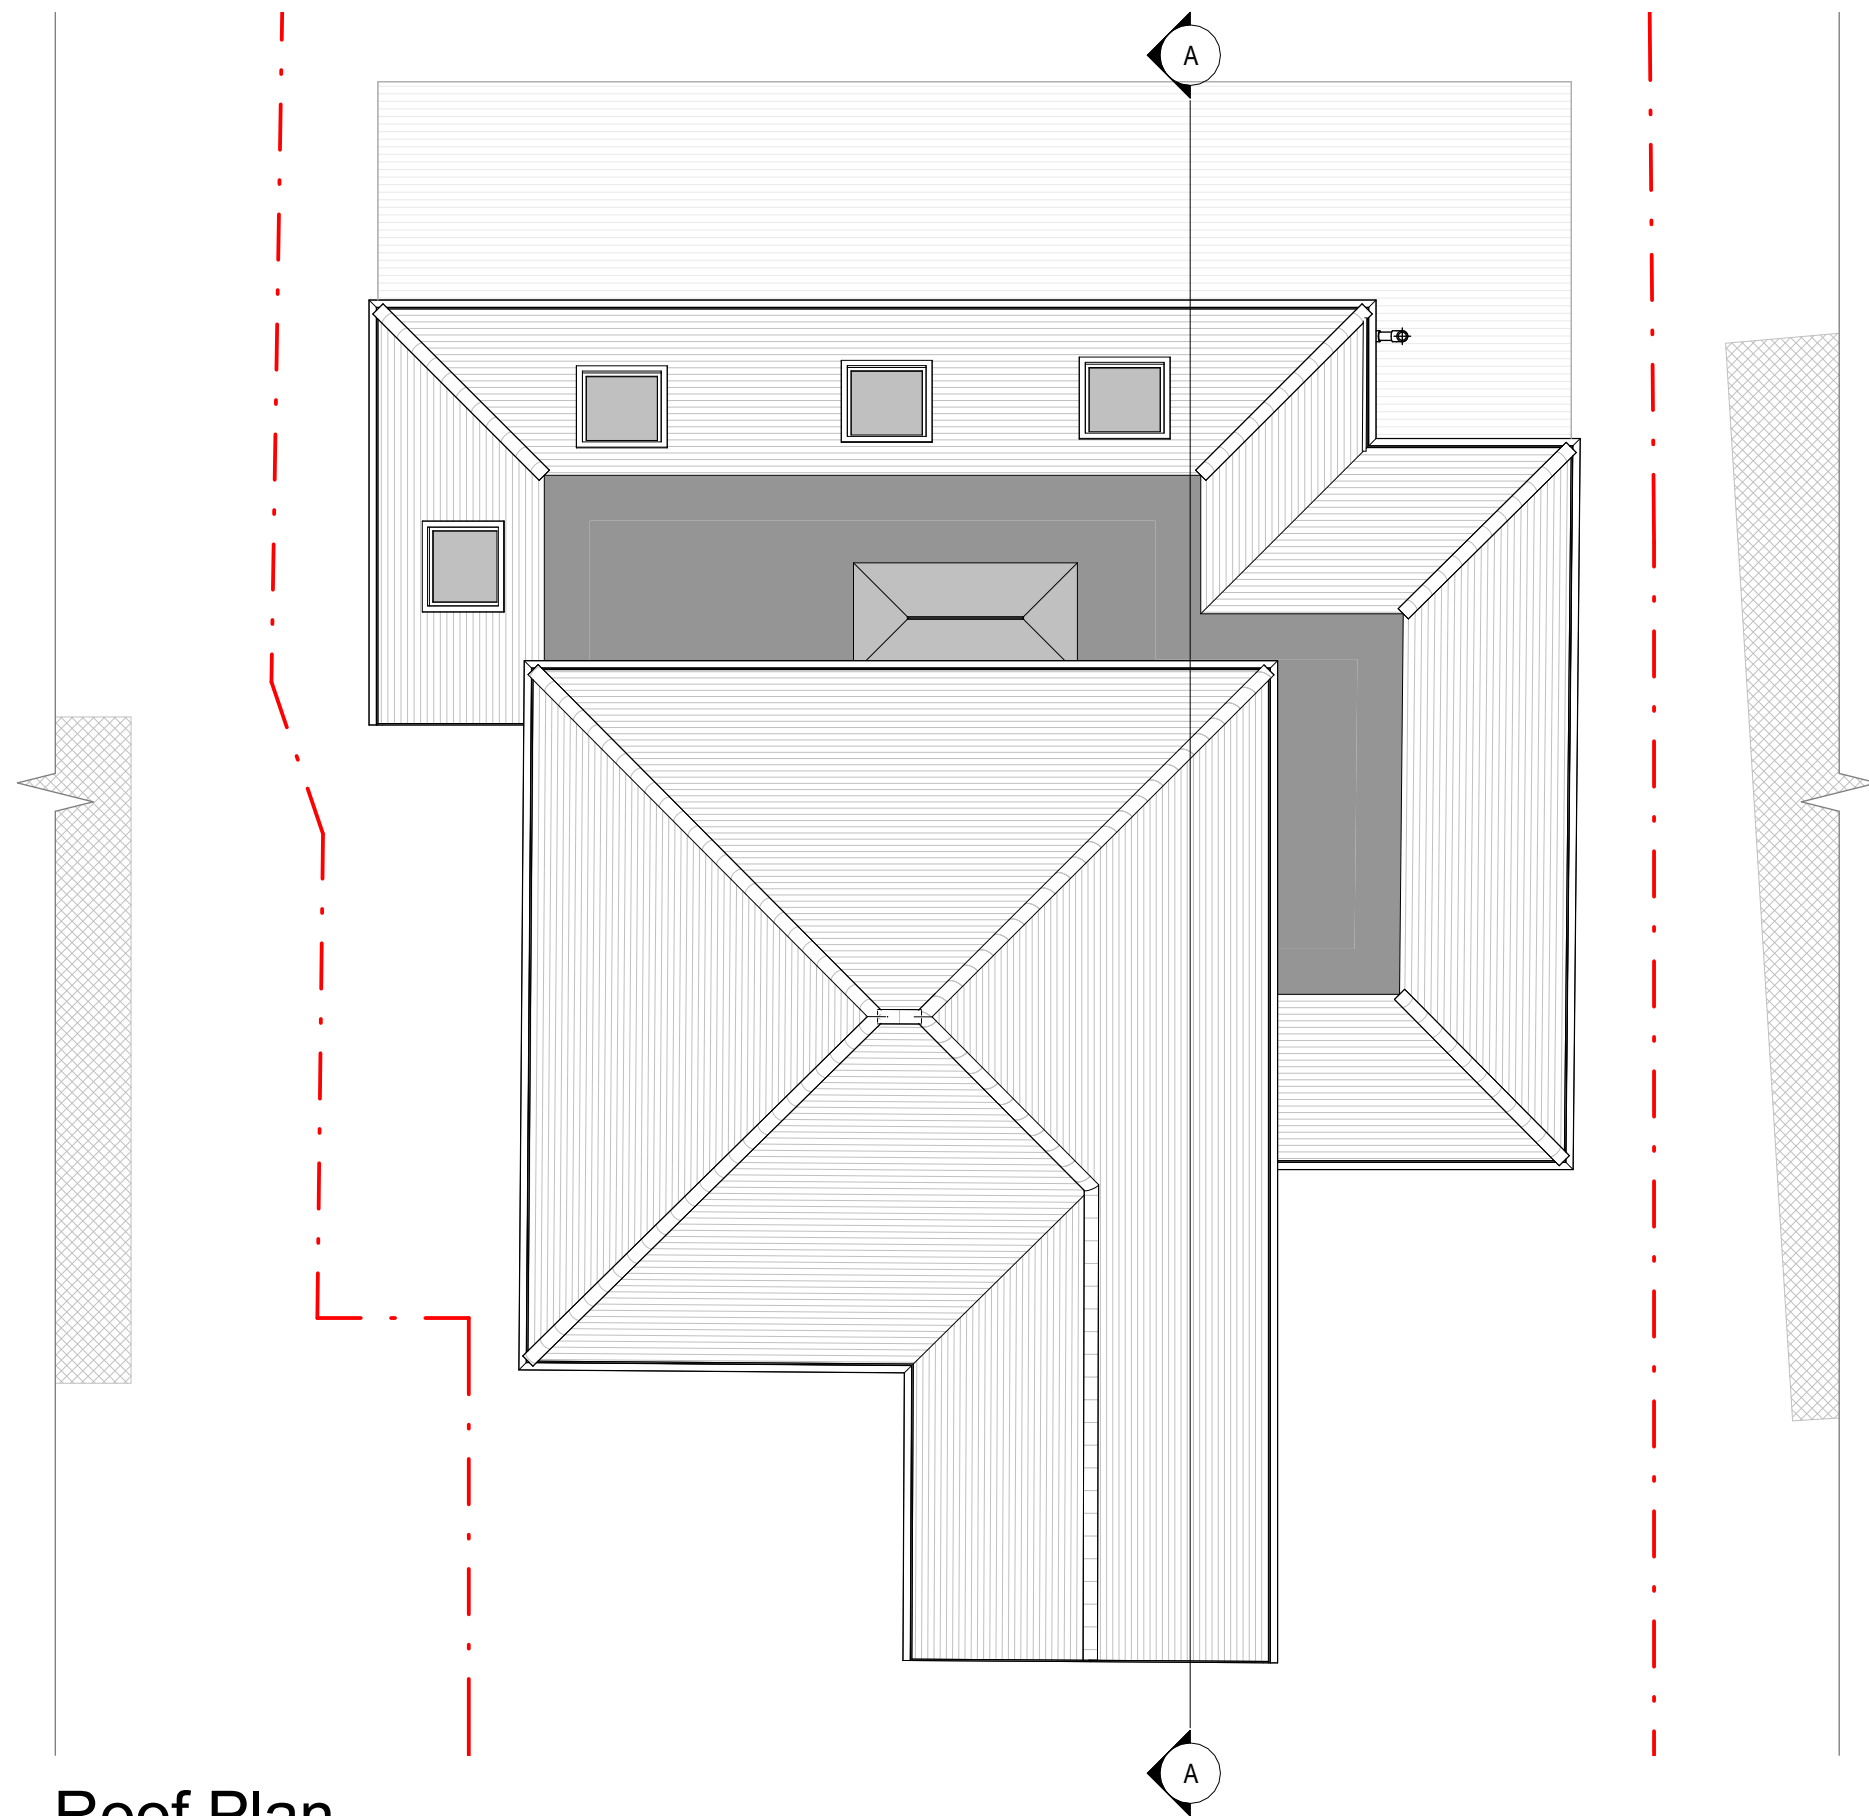

Roof Plan



Fluent
ARCHITECTURAL DESIGN SERVICES


FLUENT
ARCHITECTURAL DESIGN SERVICES

Tel: 0800 043 8838
E-mail: info@fluent-ads.co.uk
Web: fluent-ads.co.uk

204 London Road Wokingham		Scale @ A3 1 : 100	Drawing number P.M.502	Key: Existing Proposed SVP Existing drainage Proposed drainage Overhead 0 1 2 3 4 5 10 GRAPHIC SCALE: 1:100	No.	Description	Date
Proposed Roof Plan		Date 26.08.25	Project number 2407		0	First Draft	26.08.25
		Drawn by S.G	Rev A		A	Client's comments (1)	16.09.25



Front Elevation

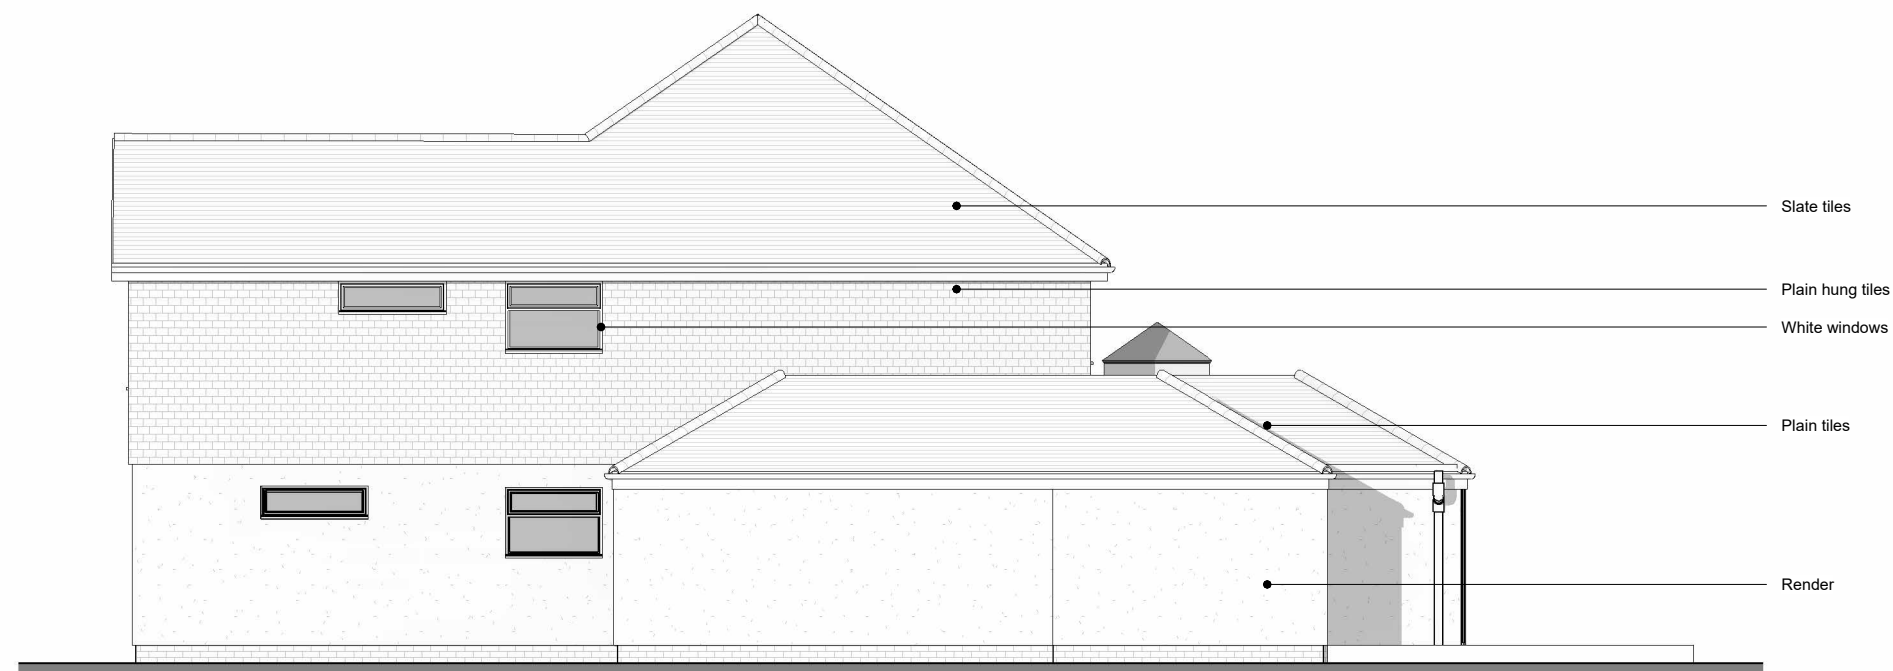

Side 1 Elevation



FLUENT
ARCHITECTURAL DESIGN SERVICES
TEL: 0800 043 8838
E-MAIL: INFO@FLUENT-ADS.CO.UK
WEB: FLUENT-ADS.CO.UK

204 London Road Wokingham

Proposed Front and Side 1 Elevations

Scale @ A3
1 : 100

Date
26.08.25

Drawn by
S.G


Drawing number
P.M.600

Project number
2407

Rev
C

Key:


Existing Proposed SVP Boundary line
Existing drainage Proposed drainage Overhead

 

No.	Description	Date
0	First Draft	26.08.25
A	Client's comments (1)	16.09.25
B	Client's comments (2)	06.10.25
C	Drawing amended	16.01.26



Rear Elevation

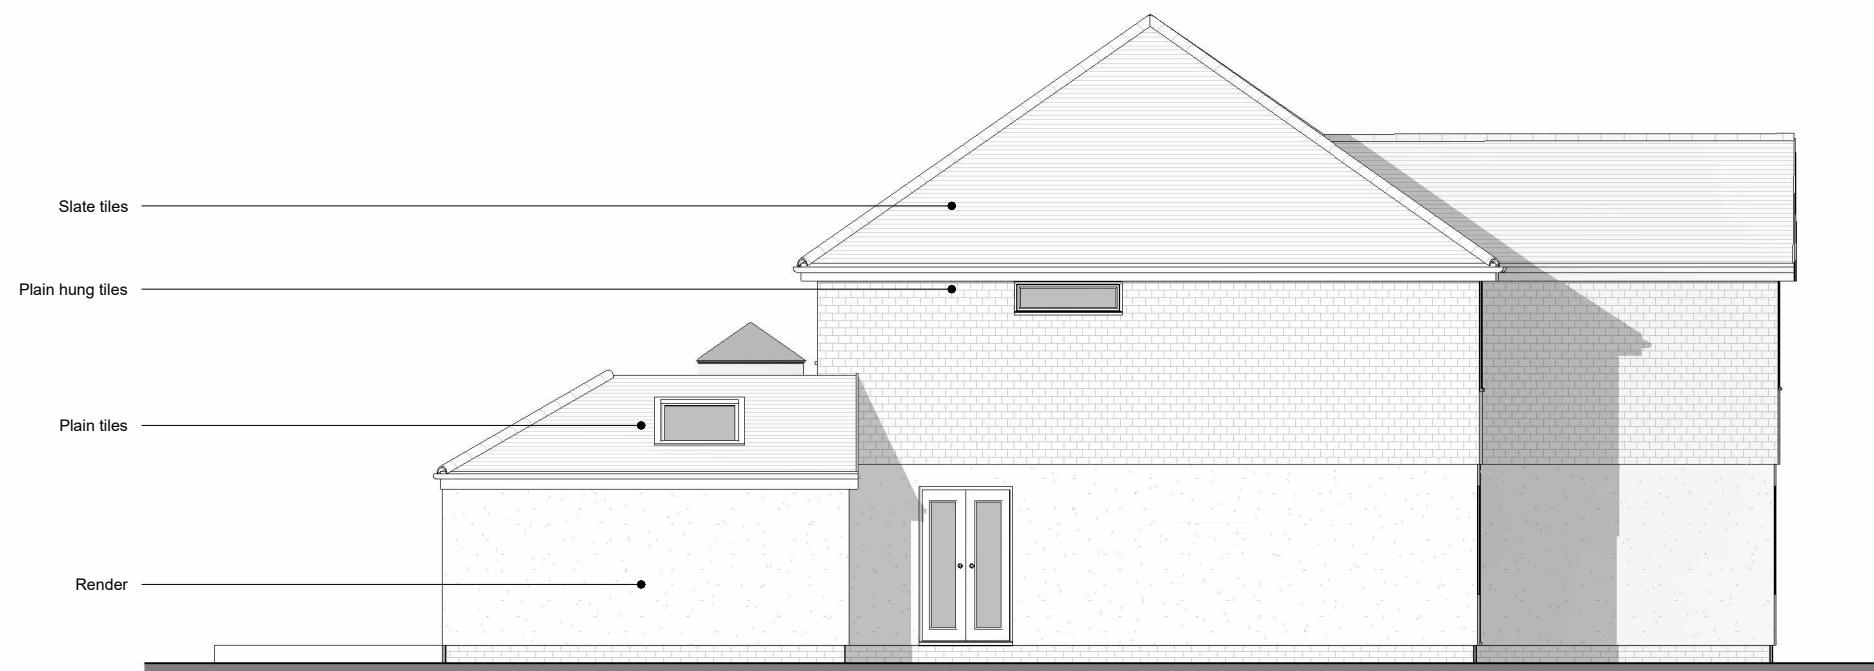

Side 2 Elevation



FLUENT
ARCHITECTURAL DESIGN SERVICES
TEL: 0800 043 8838
E-MAIL: INFO@FLUENT-ADS.CO.UK
WEB: FLUENT-ADS.CO.UK

204 London Road Wokingham

Proposed Rear and Side 2 Elevations

Scale @ A3
1 : 100

Date
26.08.25

Drawn by
S.G

Drawing number
P.M.601

Project number
2407


Rev
B

Key:

Existing Proposed SVP Boundary line
Existing drainage Proposed drainage Overhead

0 1 2 3 4 5 10
GRAPHIC SCALE: 1:100

No.	Description	Date
0	First Draft	26.08.25
A	Client's comments (1)	16.09.25
B	Client's comments (2)	06.10.25

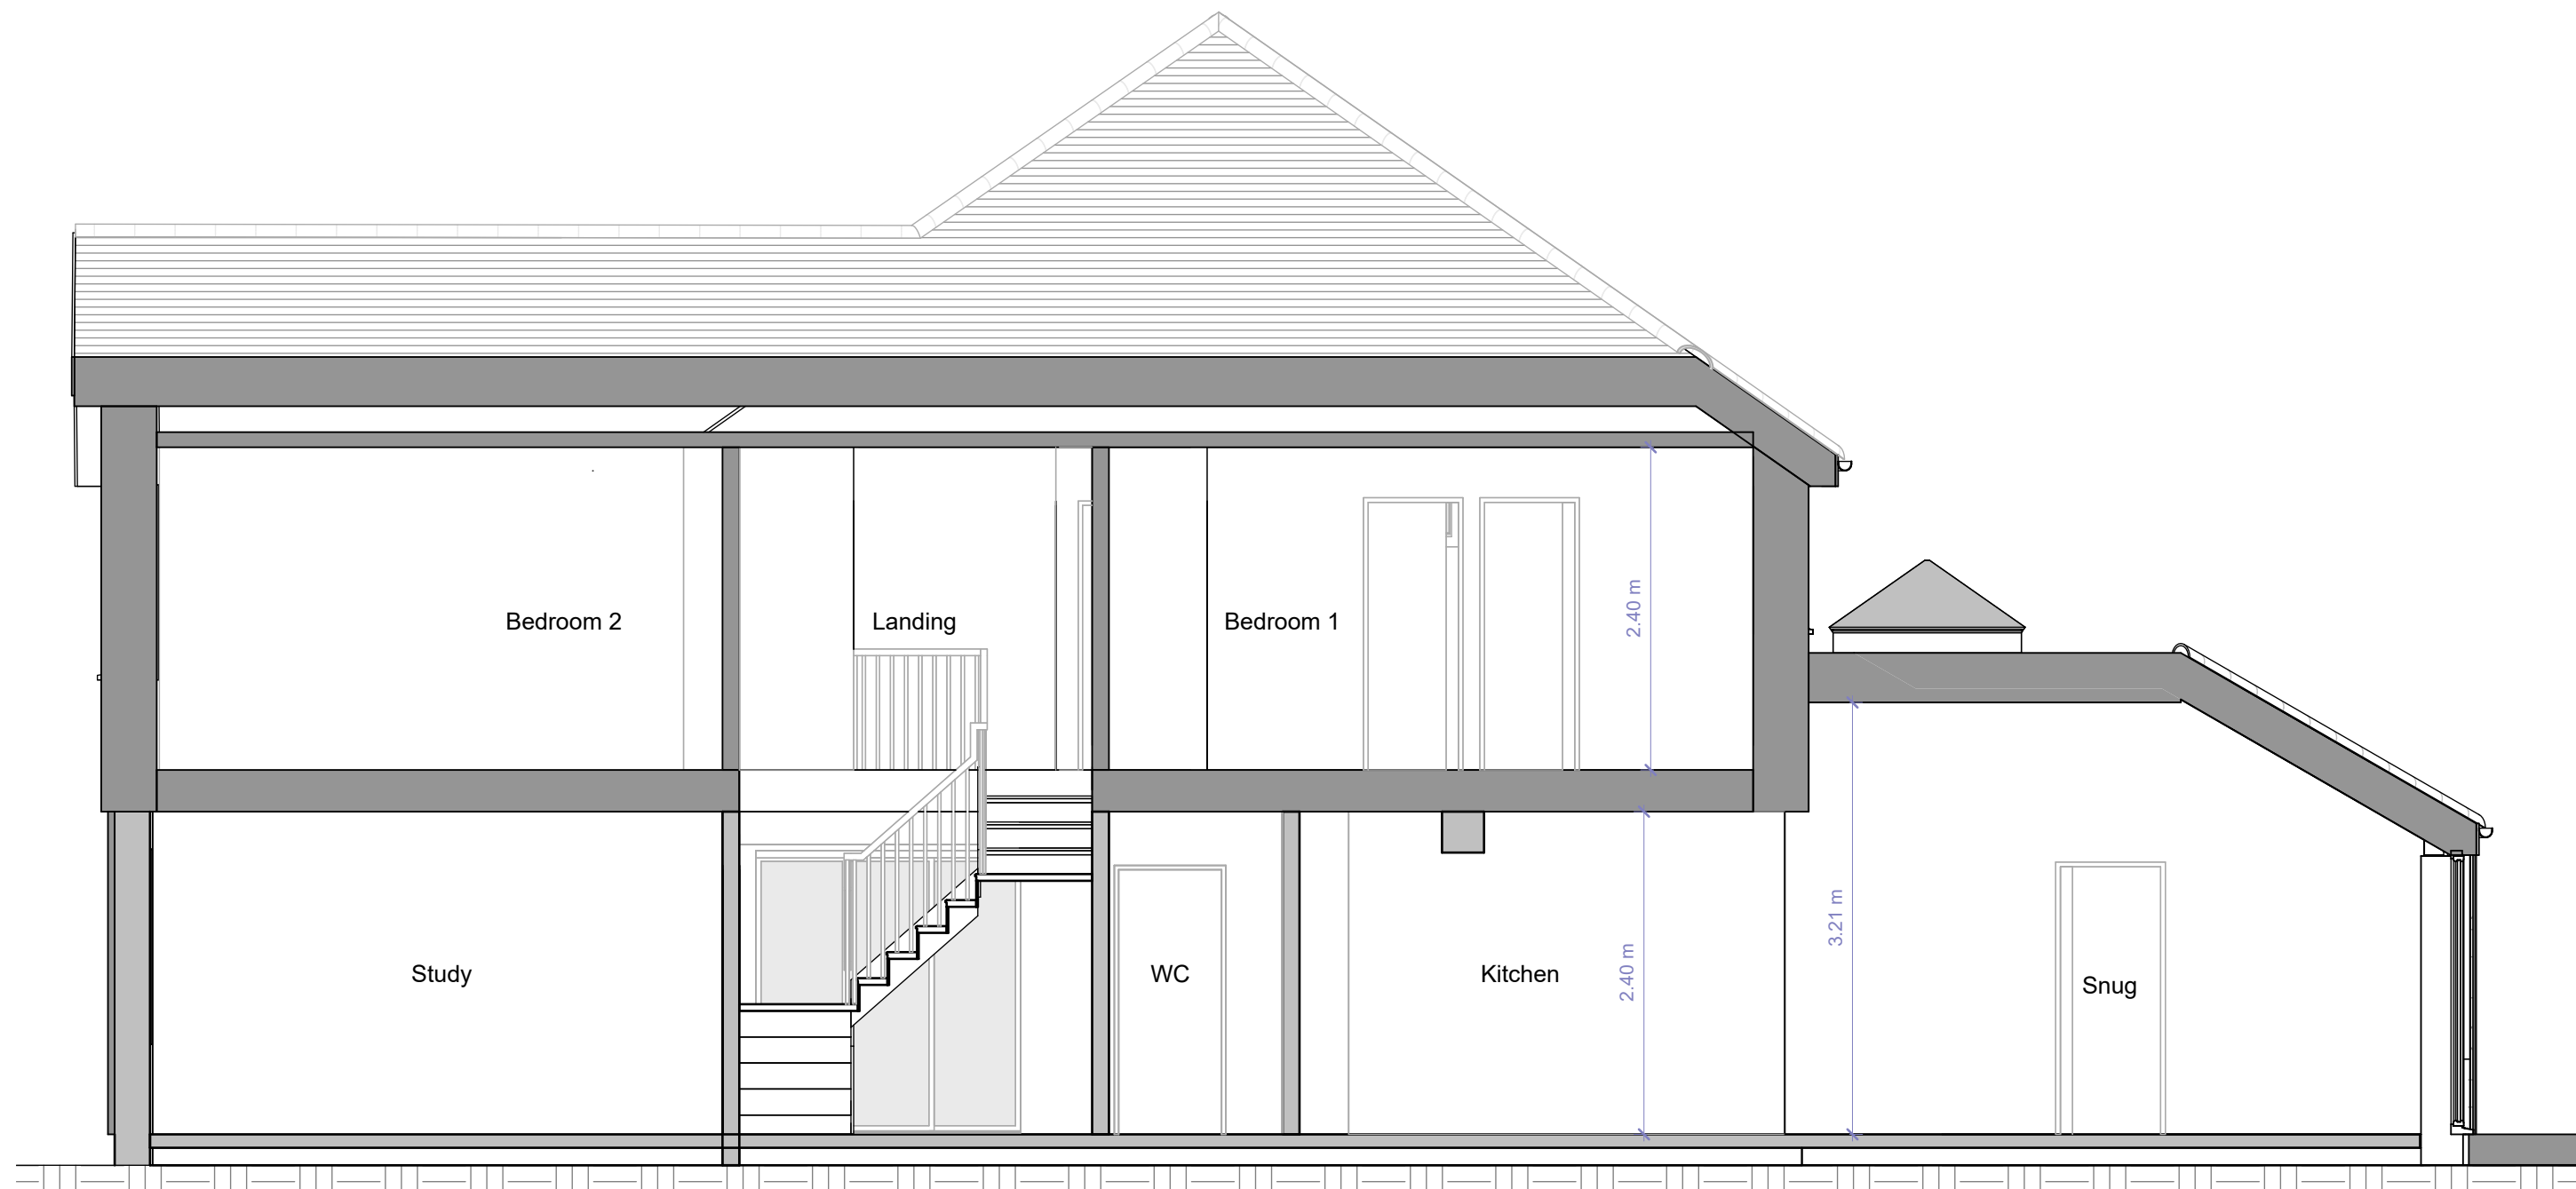

Section A


Fluent
ARCHITECTURAL DESIGN SERVICES

FLUENT
ARCHITECTURAL DESIGN SERVICES
TEL: 0800 043 8838
E-MAIL: INFO@FLUENT-ADS.CO.UK
WEB: FLUENT-ADS.CO.UK

204 London Road Wokingham
Proposed Section

Scale @ A3 1 : 50	Drawing number P.M.700
Date 26.08.25	Project number 2407
Drawn by S.G	Rev A

Key:

Existing

Proposed

SVP

Boundary line

Existing drainage

Proposed drainage

Overhead

012345

GRAPHIC SCALE: 1:50

No.	Description	Date
0	First Draft	26.08.25
A	Client's comments (2)	06.10.25