



Existing Ground Floor Plan
Scale 1:50

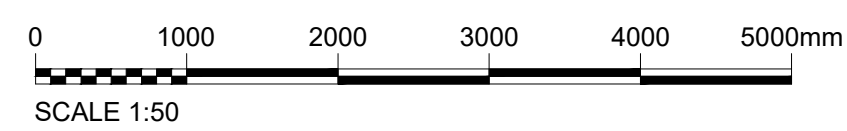

Proposed Ground Floor Plan
Scale 1:25

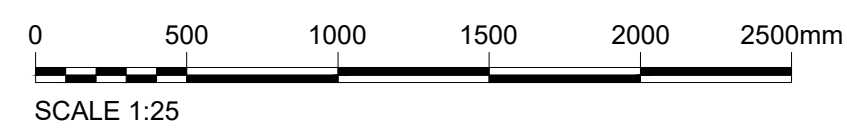

E: info@bluebirdengineering.co.uk
T: 0118 9583 551
A: 46 London Street, Reading, RG1 4SQ

CLIENT			Mr Bruce Munuwa		
PROJECT			58 Copse Drive Wokingham		
TITLE			Existing and Proposed Ground Floor Plan Planning		
DRAWN JA		DATE Jan 25		SCALE As Shown @ A1	
DRG NO A-1010				REV A	
© BLUEBIRD ENGINEERING LTD 2022					