


LOCATION PLAN 1:1250

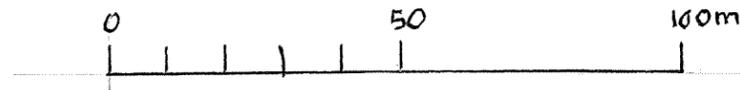

R.G. BUTLER & ASSOCIATES  
32, FAWCETT CRESCENT  
WOODLEY RG5 3HU

8, ROCHESTER AVENUE  
WOODLEY RG5 4NA





LOCATION PLAN

Scale 1:1250 (A3)

DRGN  
1253/1

date DEC 25


SITE PLAN 1:200

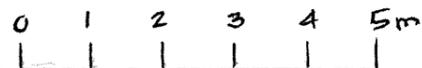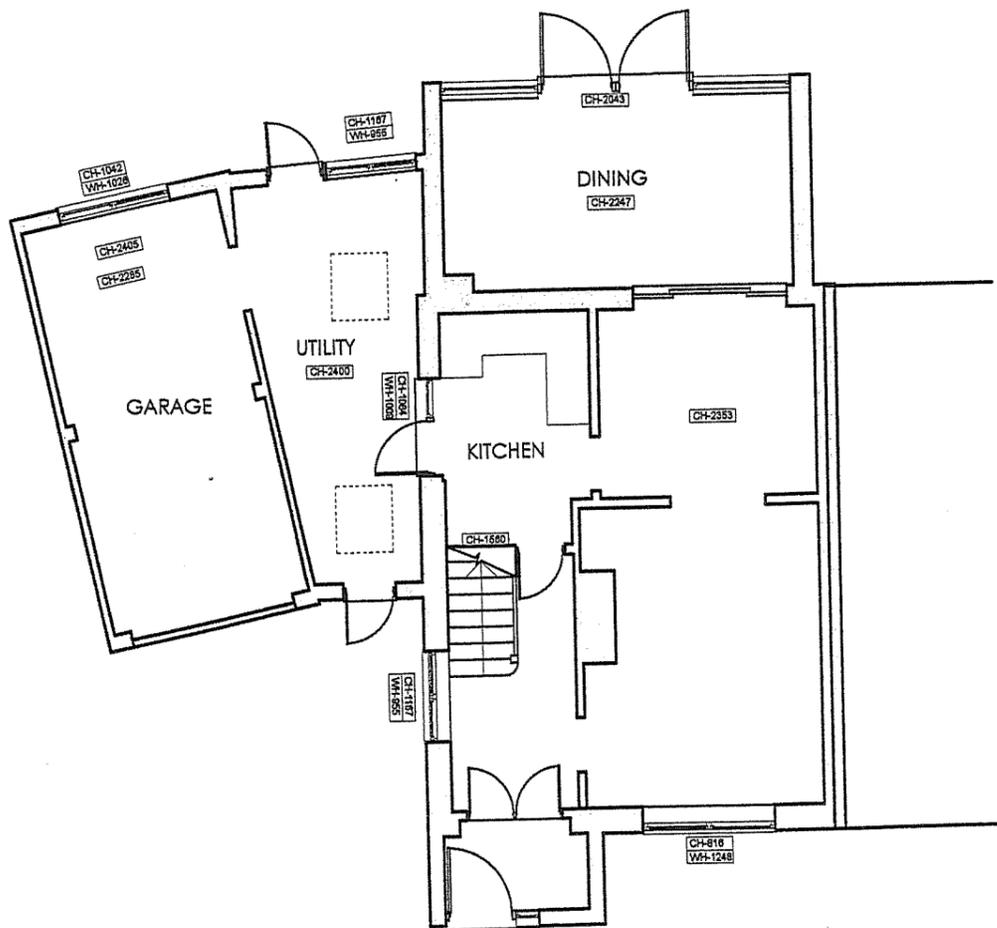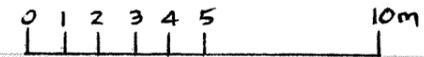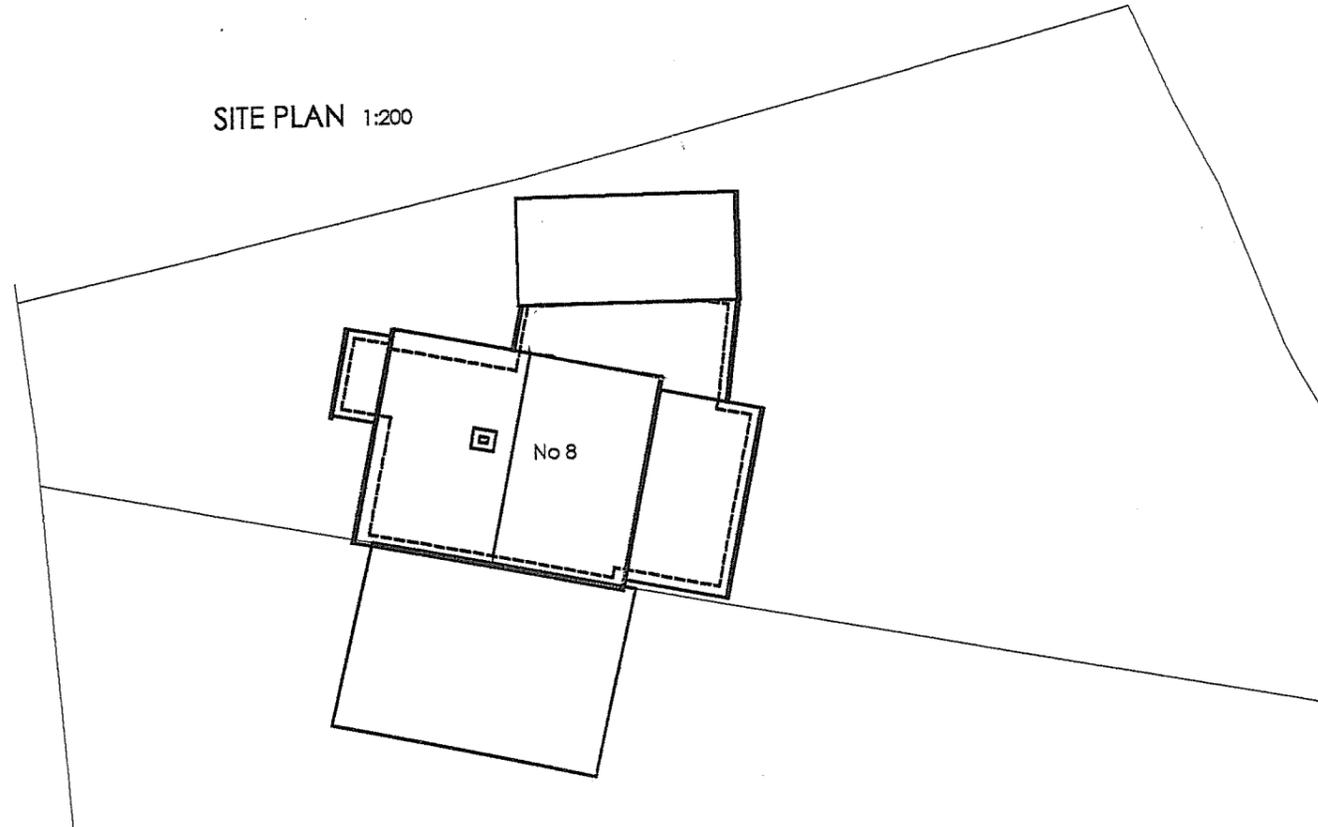


FLOOR PLAN

R.G. BUTLER & ASSOCIATES  
 32, FAWCETT CRESCENT  
 WOODLEY RG5 3HU  
 TEL 0777 401 3684  
 8, ROCHESTER AVENUE  
 WOODLEY RG5 4NA  
 EXISTING


scale	1:100 (A3)	Dwg No	1253/2
date	DEC 25		

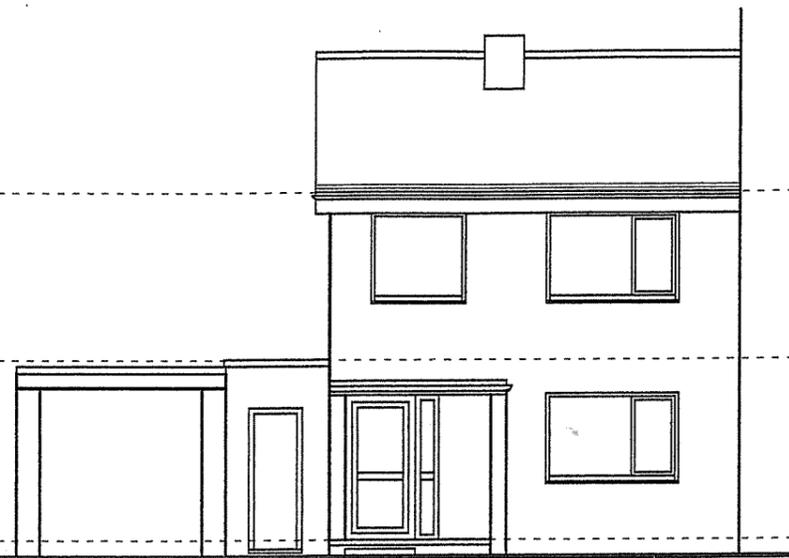


FRONT ELEVATION (WESTERN) 1:100

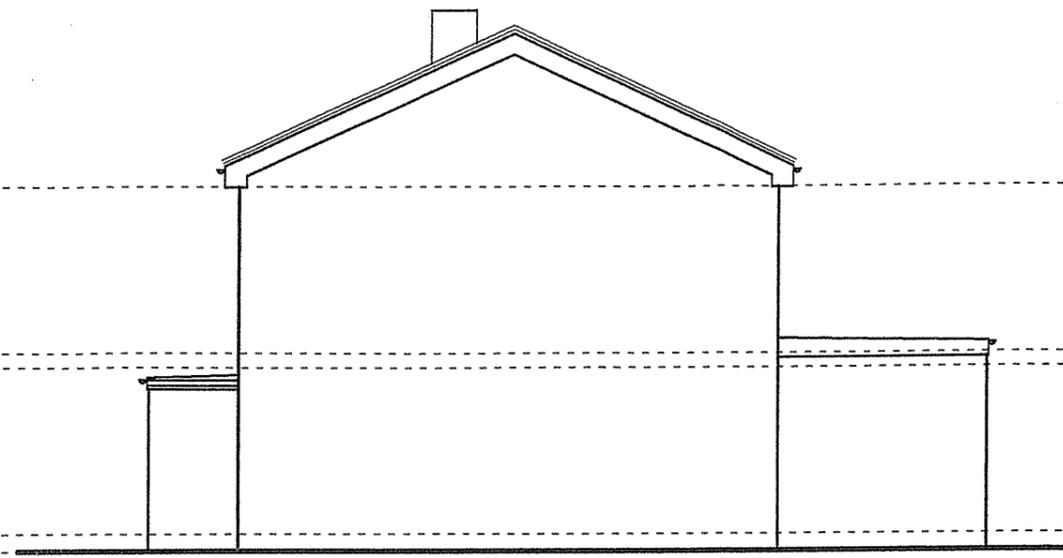


SIDE ELEVATION (SOUTHERN) 1:100

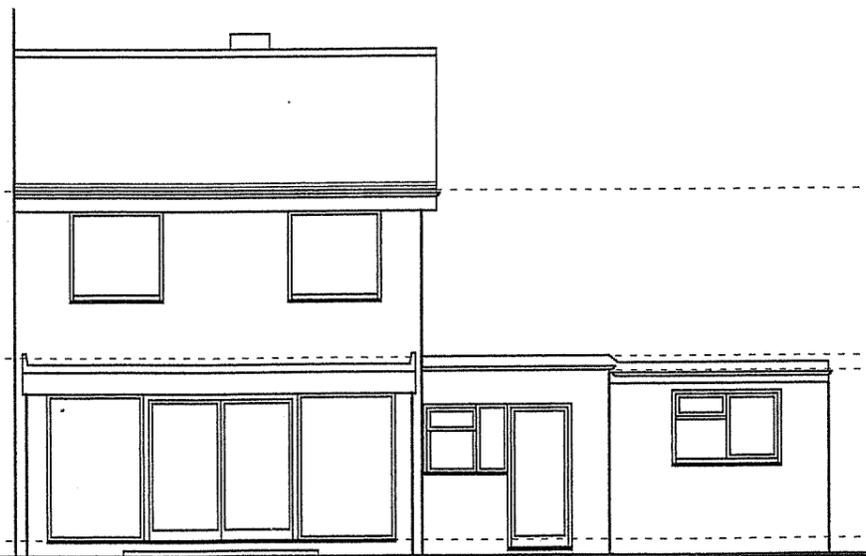

REAR ELEVATION (EASTERN) 1:100

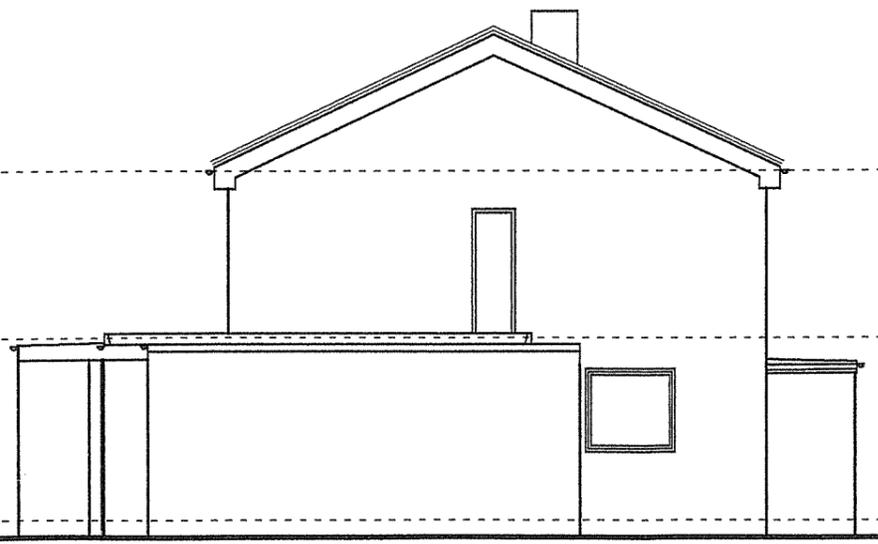



SIDE ELEVATION (NORTHERN) 1:100

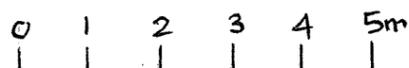


R.G. BUTLER & ASSOCIATES	
32, FAWCETT CRESCENT	
WOODLEY RG5 3HU	
0777 401 3684	
8, ROCHESTER AVENUE	
WOODLEY RG5 4NA	
EXISTING	
scale	1:100 (A3)
date	DEC 25
Dwg. No	1253/3



BLOCK PLAN 1:500

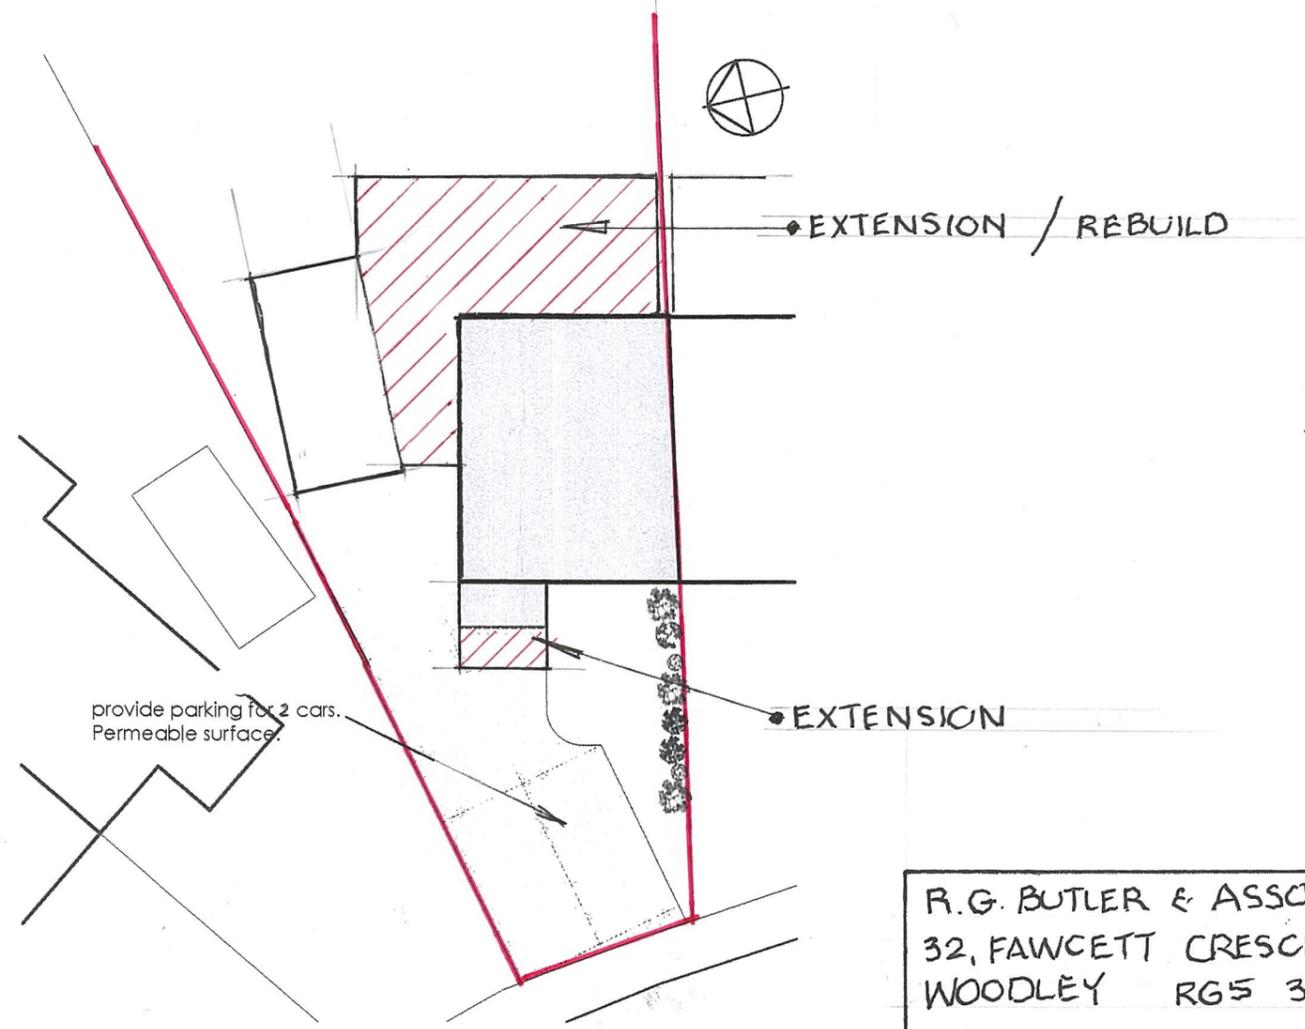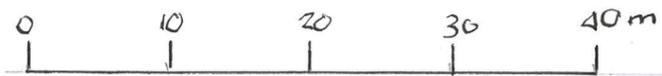

SITE PLAN 1:200

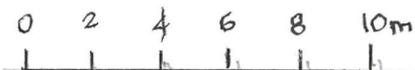

R.G. BUTLER & ASSOCIATES  
 32, FAWCETT CRESCENT  
 WOODLEY RG5 3HU  
 TEL. 0777 401 3684



8, ROCHESTER AVENUE  
 WOODLEY RG5 4NA

PROPOSED

Scale 1:500 & 200

date DEC 25

PG NO  
**1253/4**

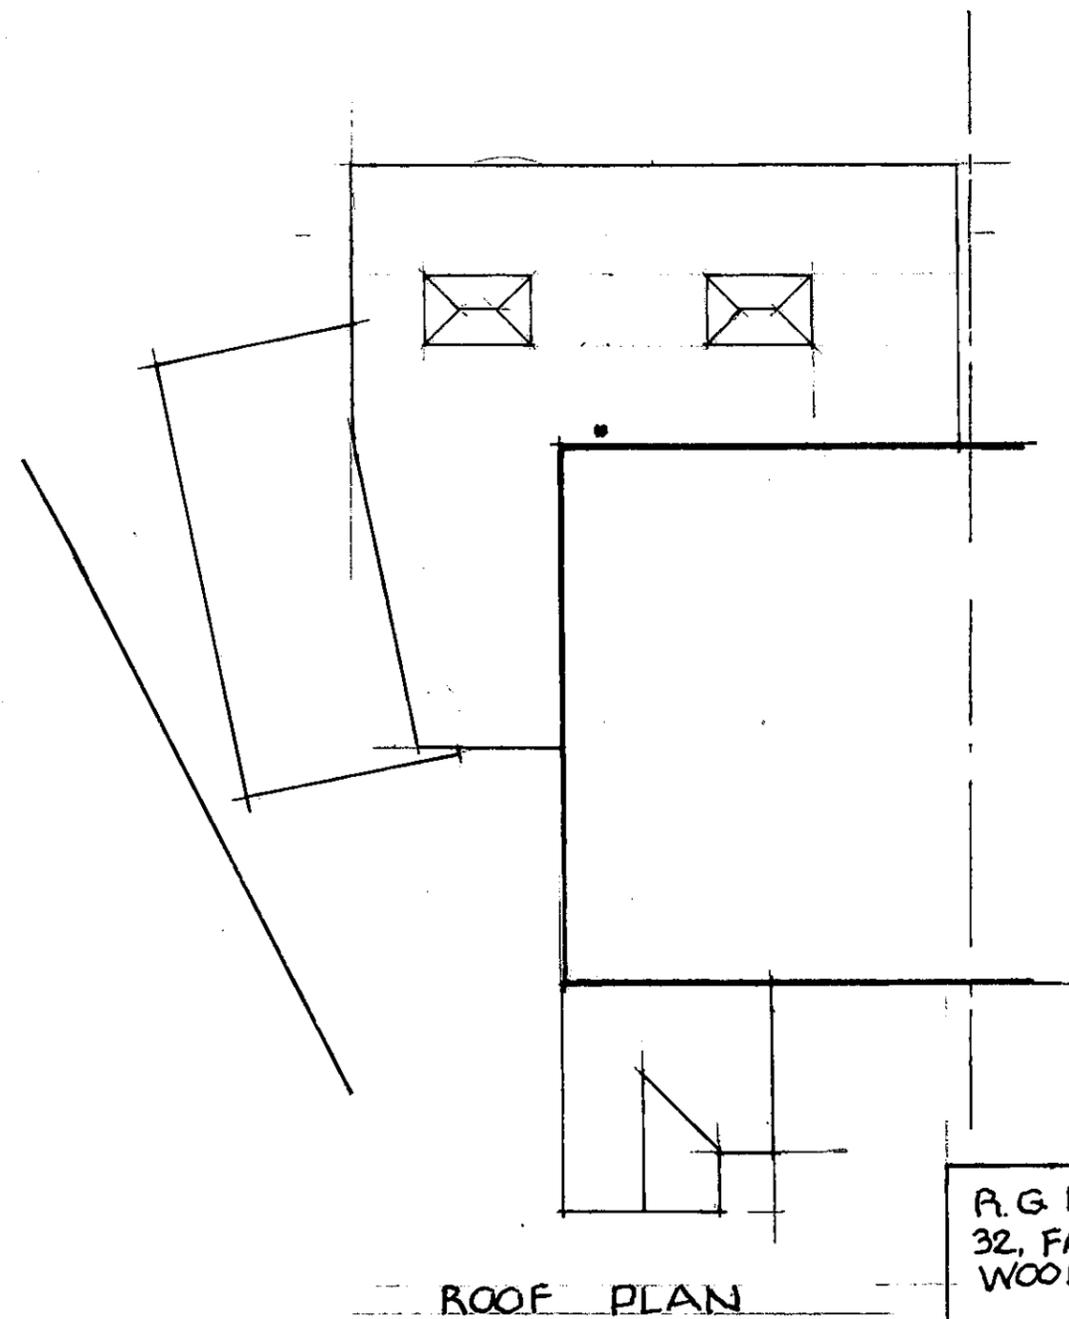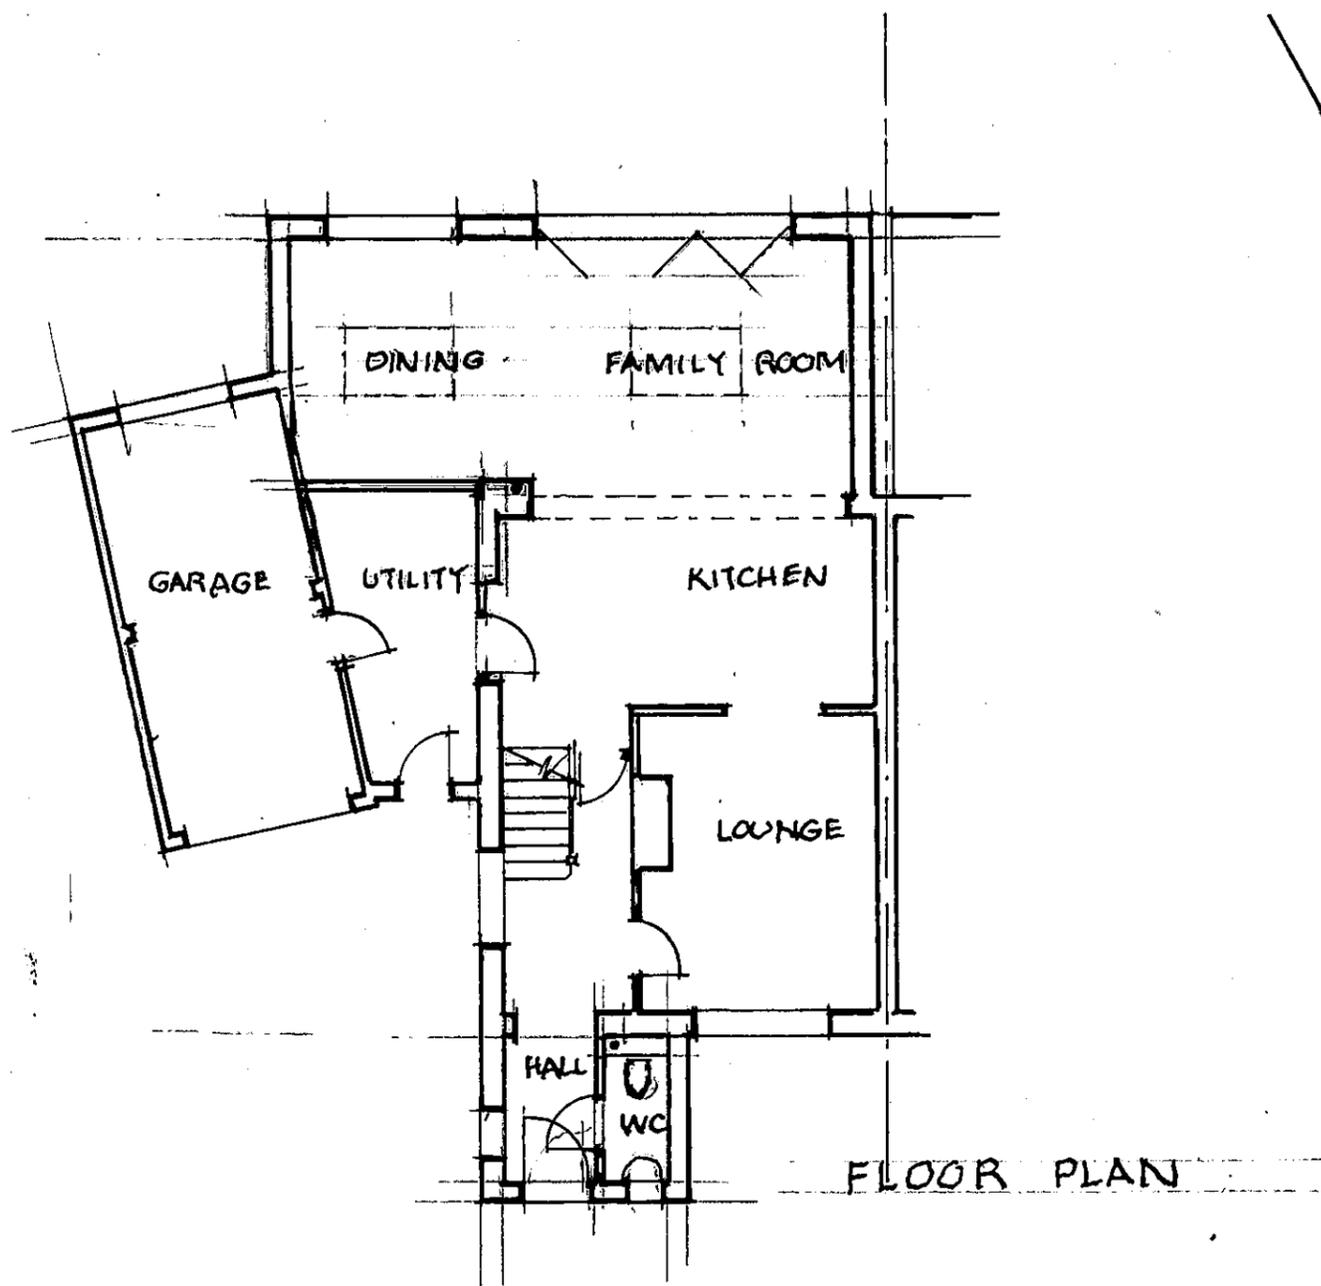


R.G BUTLER & ASSOCIATES  
 32, FAWCETT CRESCENT  
 WOODLEY RG5 3HU  
 Tel 0177 401 3684

8, ROCHESTER AVENUE  
 WOODLEY RG5 4NA


**PROPOSED**

scale	1:100 (A3)	DRG No
DATE	Dec 25	1253/5

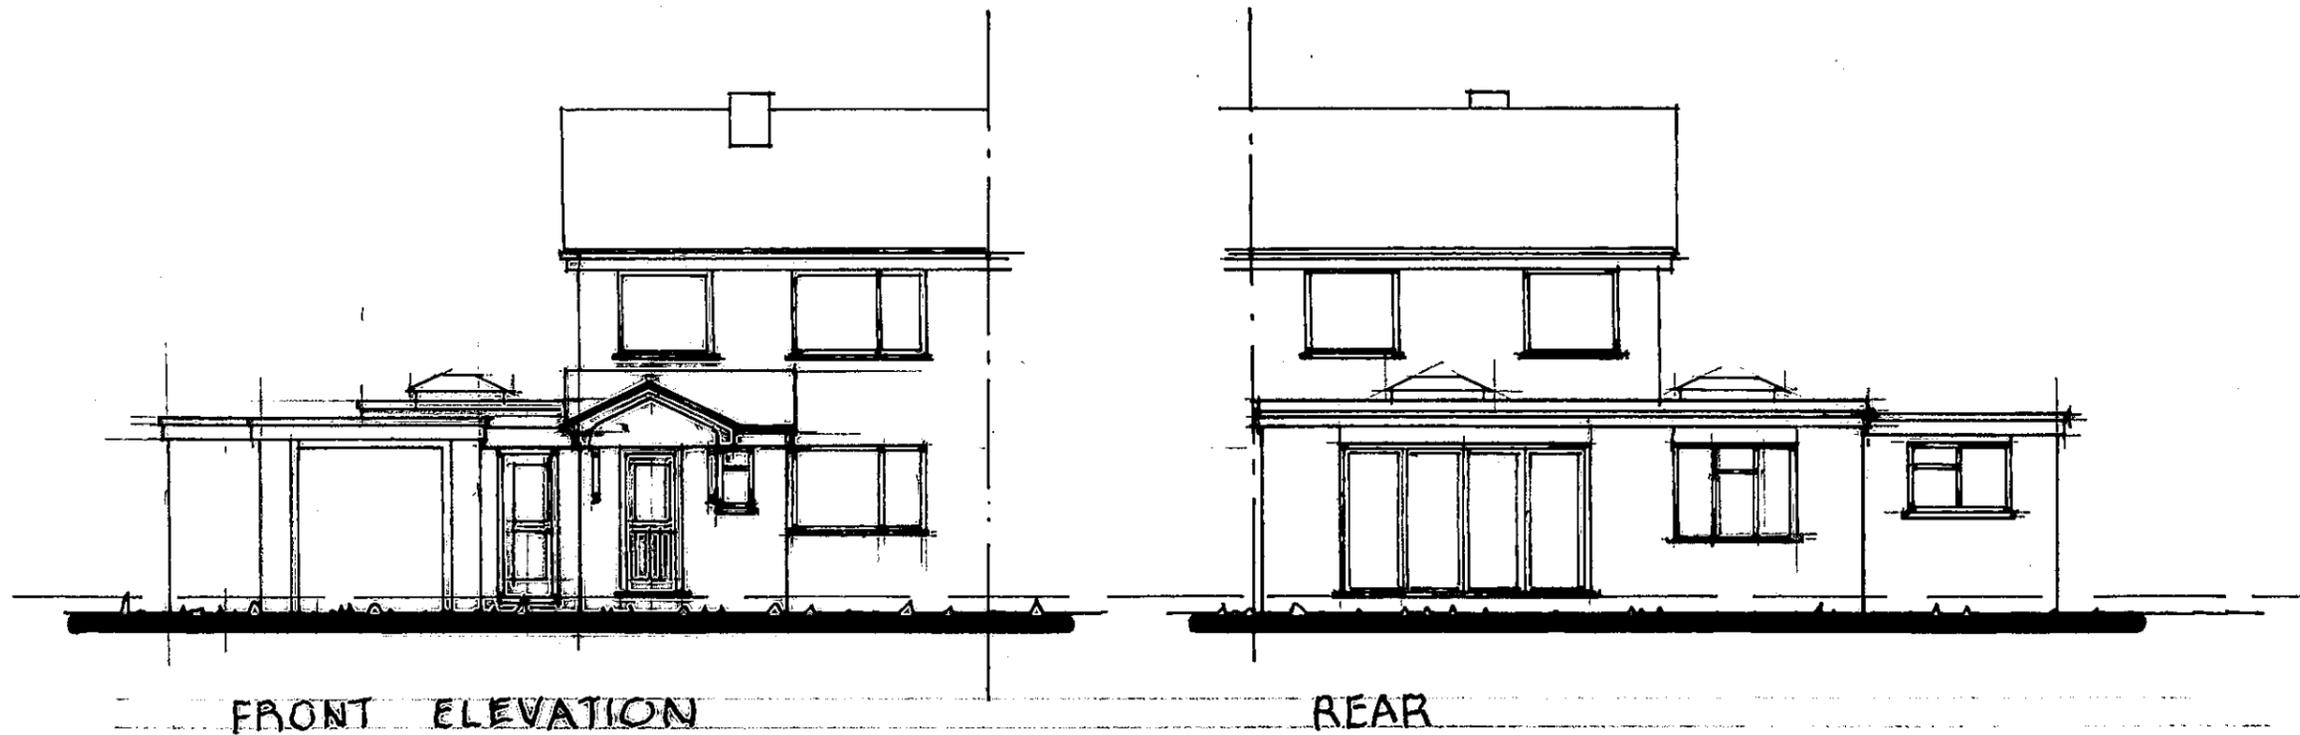


FRONT ELEVATION

REAR

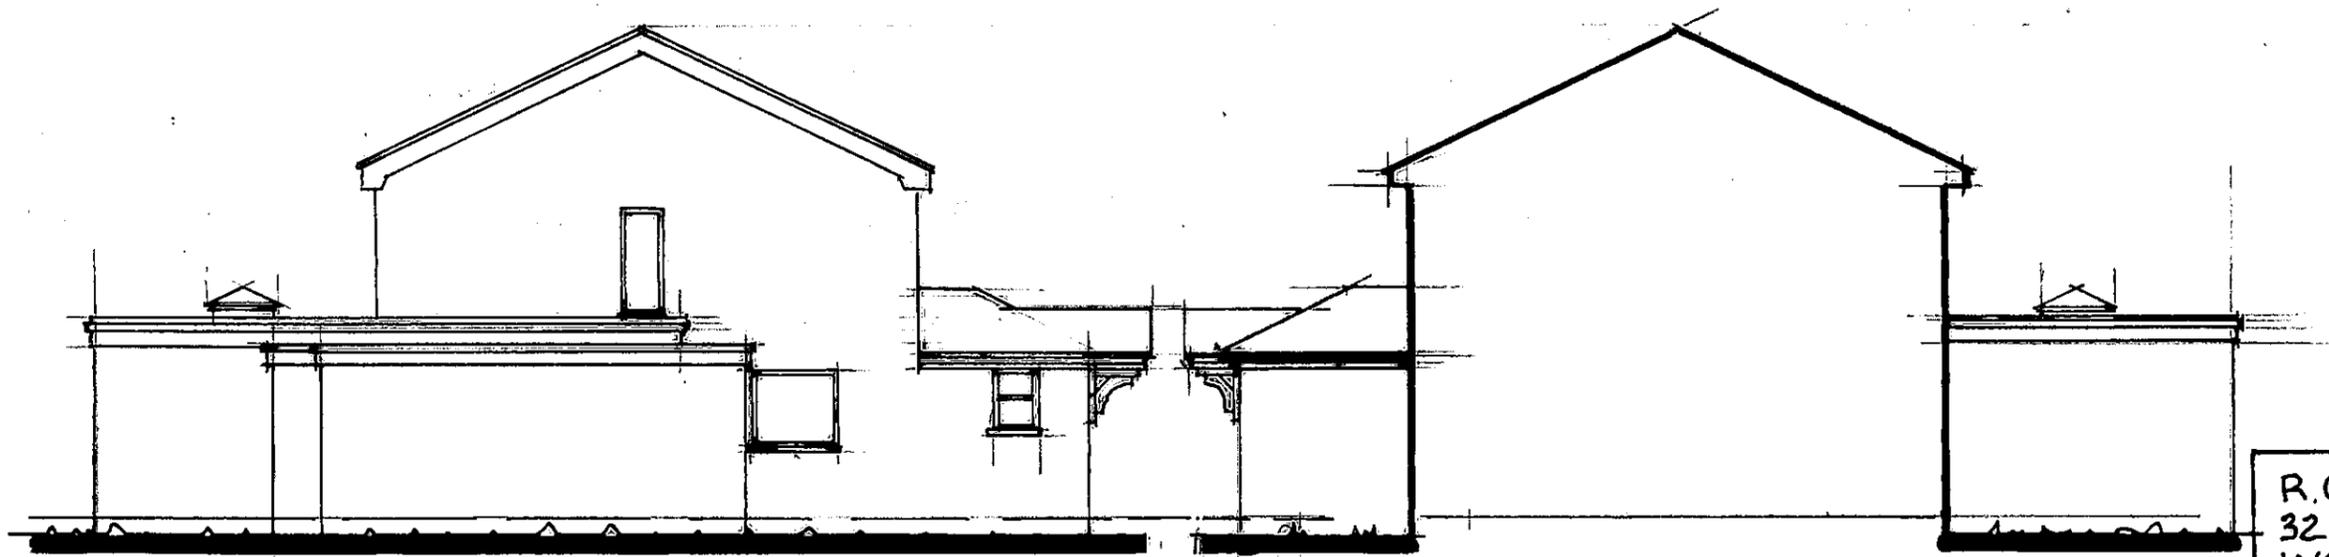

SIDE

SIDE

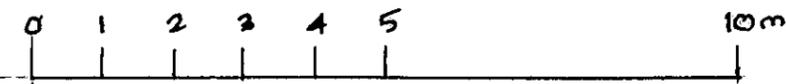

R. G. BUTLER & ASSOCIATES 32, FAWCETT CRESCENT WOODLEY RG5 3HU Tel 0777 401 3684	
5, ROCHESTER AVENUE WOODLEY RG5 4NA <b>PROPOSED</b>	
SCALE 1:100 (A3)	DRW No <b>1253 / 6</b>
DATE Dec 25	