



West Elevation (Front)

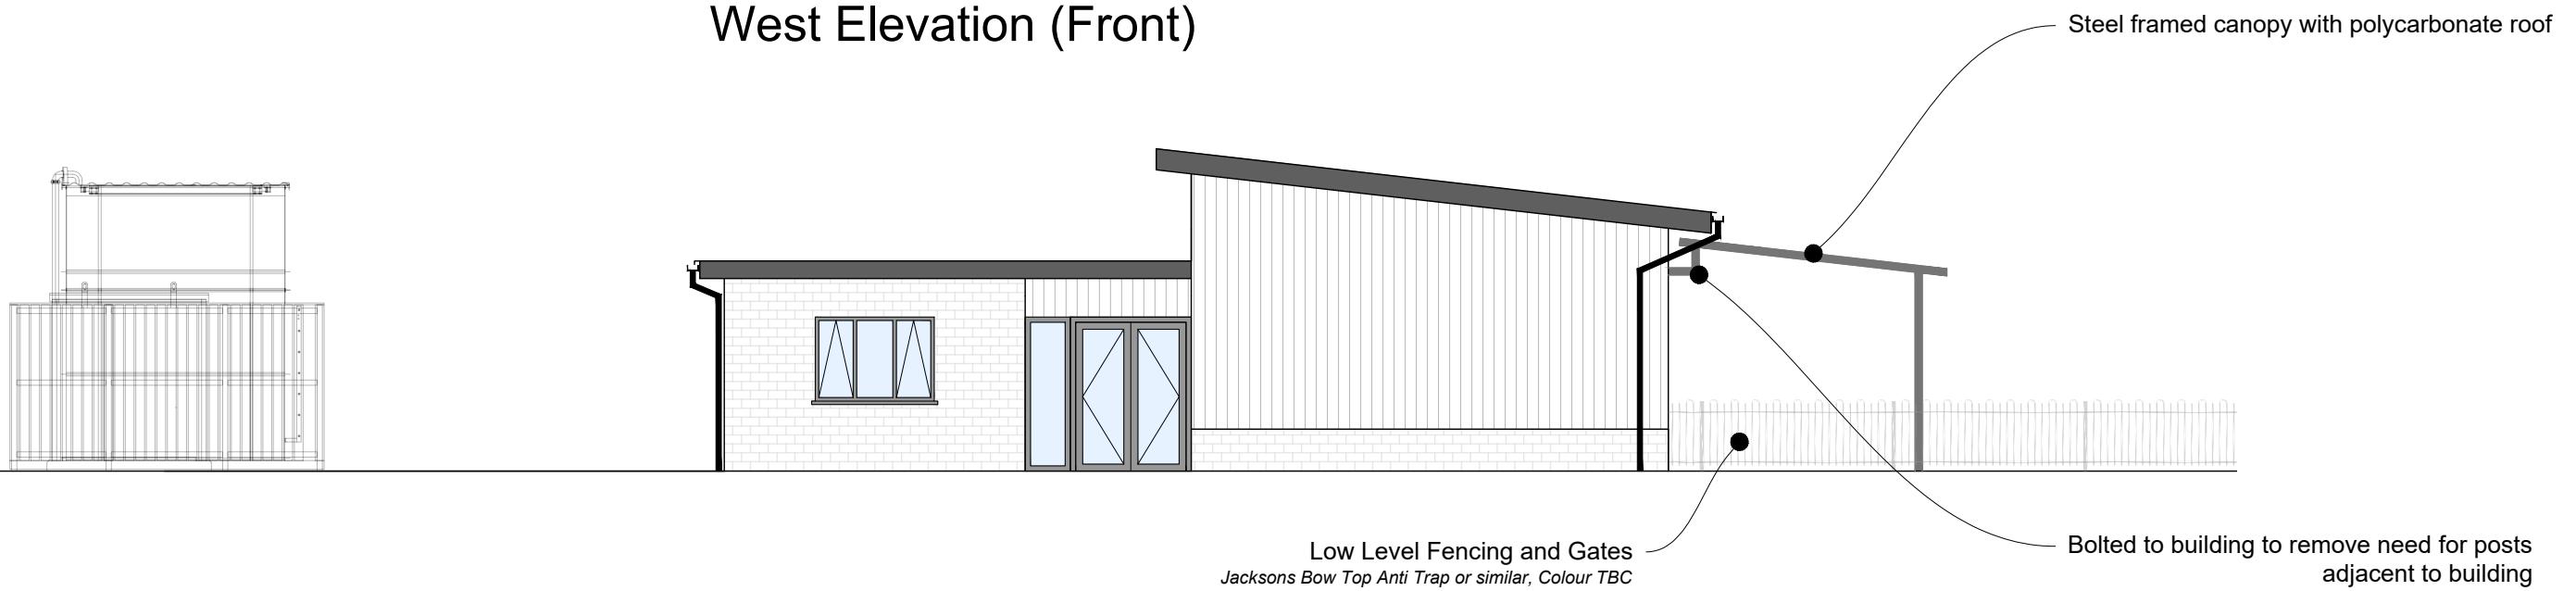

East Elevation

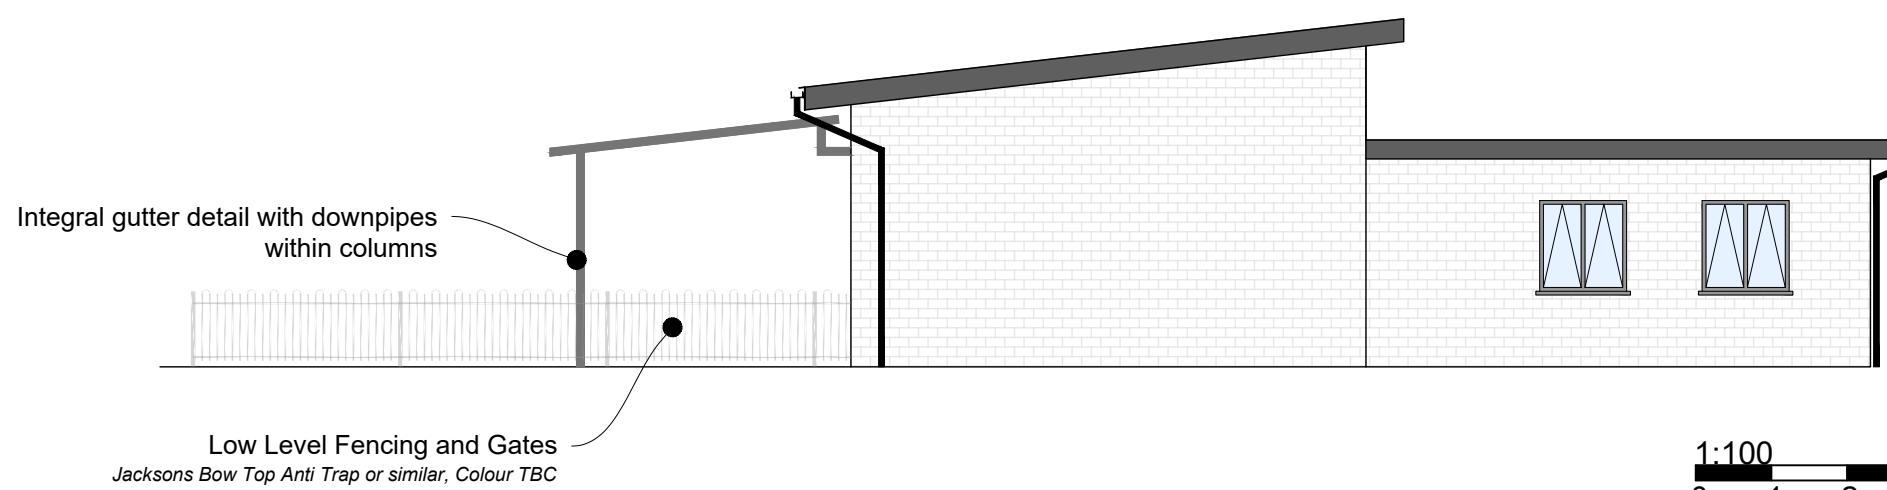

| | | | | |
|-----|----------|-----------------------------------|-----|---------|
| B | 18/10/24 | Minor Amendment | JW | JW |
| A | 4/10/24 | Amended following client comments | JAW | JW |
| Rev | Date | Description | By | Checked |



Thames Valley Surveying

Green Bank, University of Reading London Road Campus, London Road, Reading, RG1 5AQ
T. 01189 869 531
W. www.thamesvalleysurveying.co.uk

Client: Wokingham Borough Council

Project: Radstock SEND Unit

Title: Proposed Elevations 1

Drawn by JAW

Date 06/11/24

Scale: 1:100@A3

Drawing Ref: 240131-30-101 Revision: B