


## North Elevation

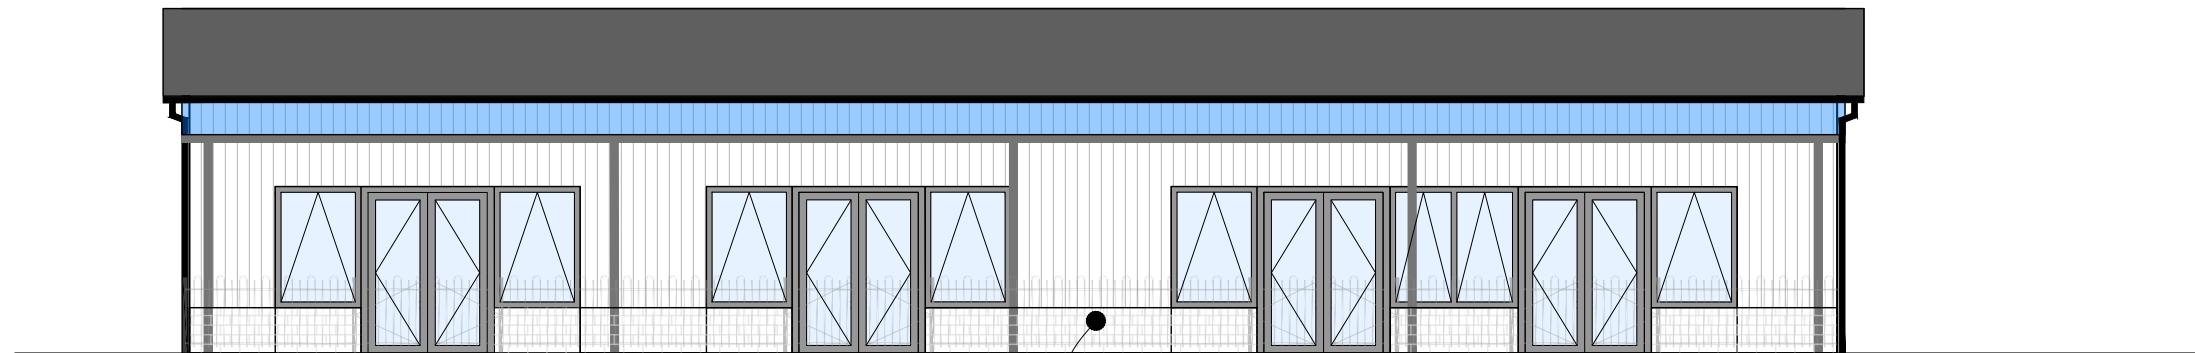

## South Elevation



1:100  
0 1 2 3 4 5M

## External Finishes

Pitched Roofs - Powder Coated Profiled Metal  
Flat Roofs - High performance felt  
Canopy - Translucent Polycarbonate

Walls - Fair Faced Brick / Vertical Cedar Cladding, as shown

Windows and Doors - Grey Powder Coated Powder Coated Aluminium

B	18/10/24	Minor Amendment	JW	JW
A	4/10/24	Amended following client comments	JAW	JW
Rev	Date	Description	By	Checked

T V S

Thames Valley Surveying

Green Bank, University of Reading London Road Campus, London Road, Reading, RG1 5AQ  
T. 01189 869 531  
W. [www.thamesvalleysurveying.co.uk](http://www.thamesvalleysurveying.co.uk)

Client: Wokingham Borough Council

Project: Radstock SEND Unit

Title: Proposed Elevations 2

Drawn by JAW

Date 06/11/24

Scale: 1:100@A3

Drawing Ref: 240131-40-102 Revision: B