



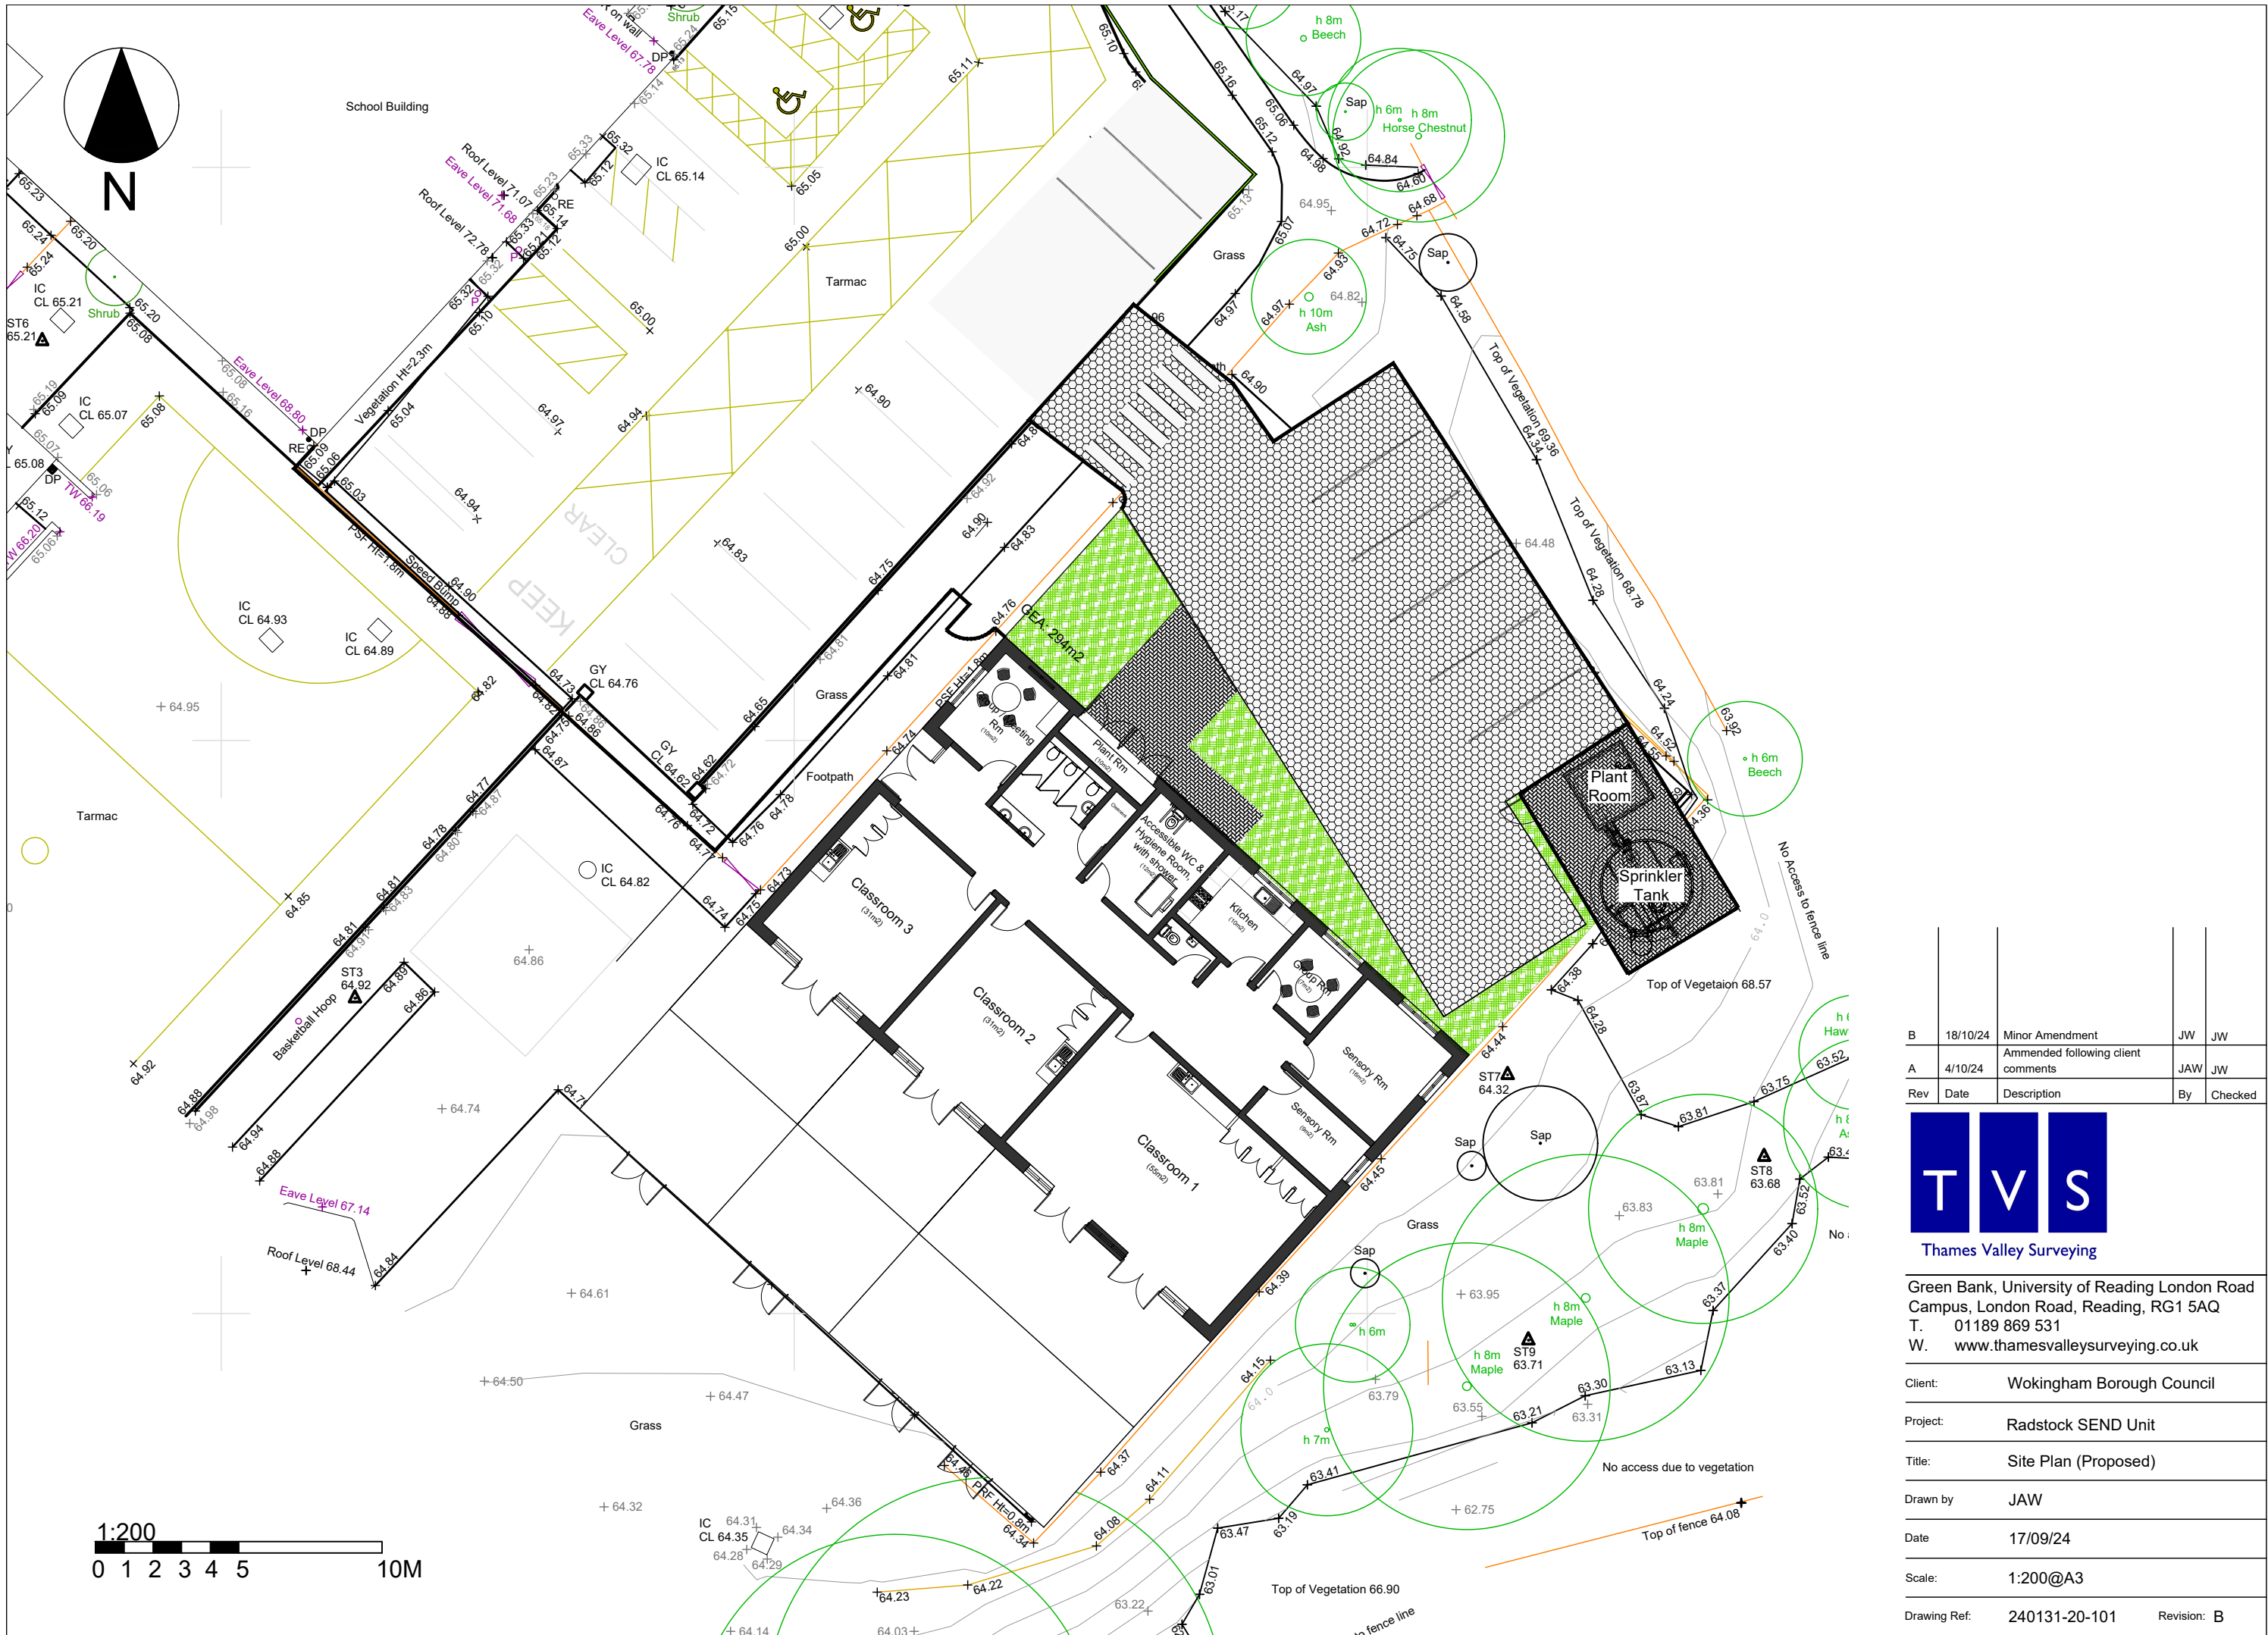

B	18/10/24	Minor Amendment	JW	JW
A	4/10/24	Amended following client comments	JAW	JW
Rev	Date	Description	By	Checked

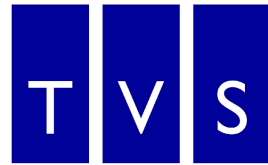

Thames Valley Surveying

Green Bank, University of Reading London Road
Campus, London Road, Reading, RG1 5AQ
T. 01189 869 531
W. www.thamesvalleysurveying.co.uk

Client:	Wokingham Borough Council
Project:	Radstock SEND Unit
Title:	Site Plan (Proposed)
Drawn by	JAW
Date	17/09/24
Scale:	1:200@A3
Drawing Ref:	240131-20-101
Revision:	B