

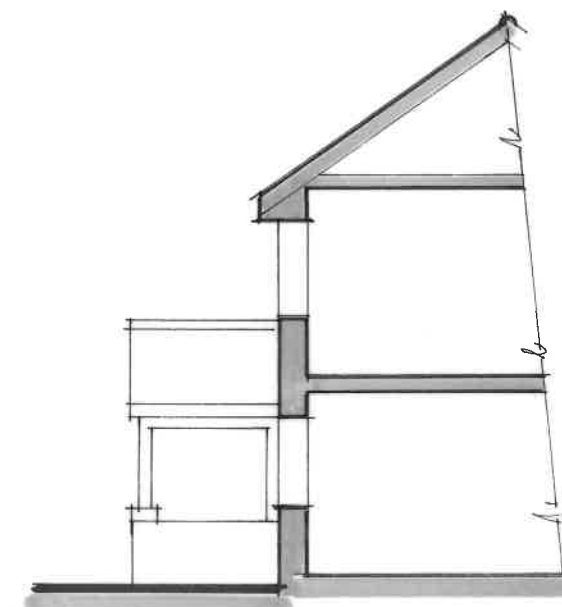
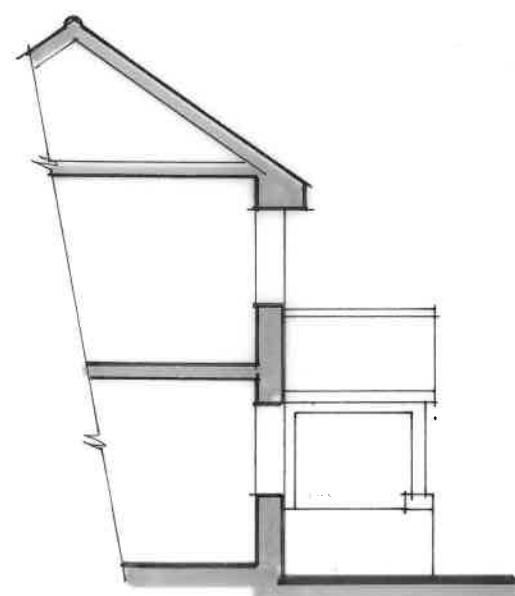
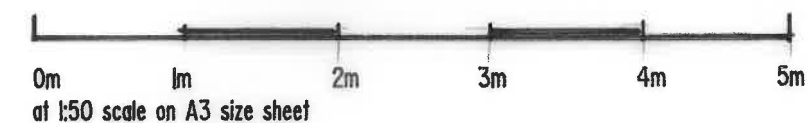
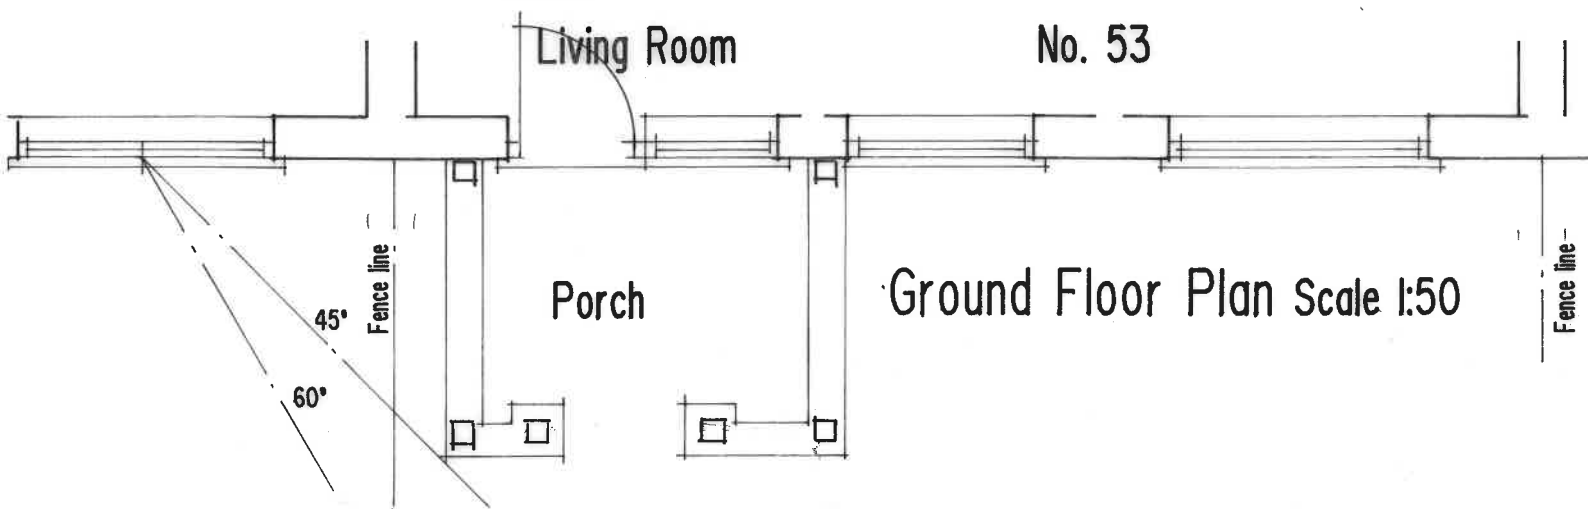


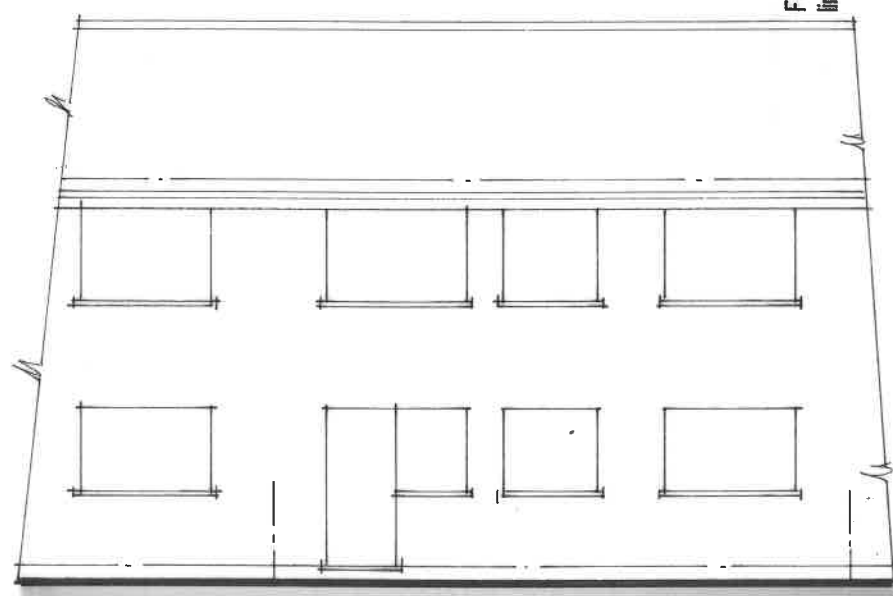

Flank Elevation Rear Elevation Scale 1:100

Flank Elevation

AFTER

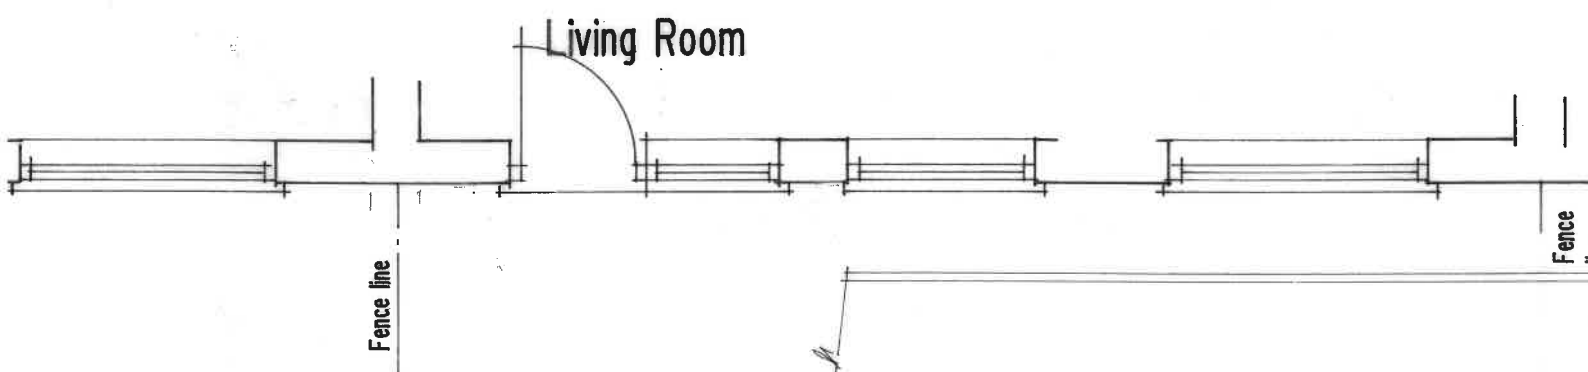

Rear Elevation Scale 1:100

Ground Floor Plan Scale 1:50

BEFORE

RETROSPECTIVE APPLICATION FOR
REAR PORCH AT No. 53 DUNBAR DRIVE
WOODLEY READING BERKS. RG5 4HA
Scale as shown Nov 2025 Drg. 01
For: Ms. T. PALMER
Plans and Elevations

 **SKD** design

Architectural & Building Consultancy

Unit 2 Howe Lane Farm, Howe Lane Maidenhead SL6 3JP
Tel 01628 436827 Email stuart@skddesign.co.uk