

PLANNING



www.cadmonkies.co.uk
cadmonkies@btconnect.com
01280 - 70 44 44

This drawing is subject to copyright - do not copy
This mm rule should be used for document checking

Head Office : Studio A2, Westminster Cott, BRACKLEY, NN13 7ED

London Office : (West) Studio A2, Headcorn Road, Thornton Heath, LONDON, CR7 6JQ

London Office : (South) Studio A2, Castle Yard, Richmond, LONDON, TW10 6TF

London Office : (East) Studio A2, Turner Road, Walthamstow, LONDON, E17 3JG

Planning and Building Regulations Design Consultants
Architectural Technologists
Local Authorities Planning Agent Group Member
Local Authorities Building Control Partner Member
Planning Portal Professional Status
Landmark and Promap Member
Planning Appeal Consultants

CLIENT:
Mr M Singh Vig

ADDRESS:
303 Reading Road
WINNERSH, RG4 15LR

CONTACT:
Mr M Singh Vig

SITE:
303 Reading Road
WINNERSH
RG4 15LR

SCHEME:
Proposed Part Annex Conversion with
Associated Internal Works.


DRAWING TITLE:
Location, Block and Site
Plans

DATE: September 2025	DRAWM: david berlouis
SCALE: 1:1250, 1:500 1:200	REV: A3 @

DRAWING No:

Site Plan 1:200

Location Plan 1:1250

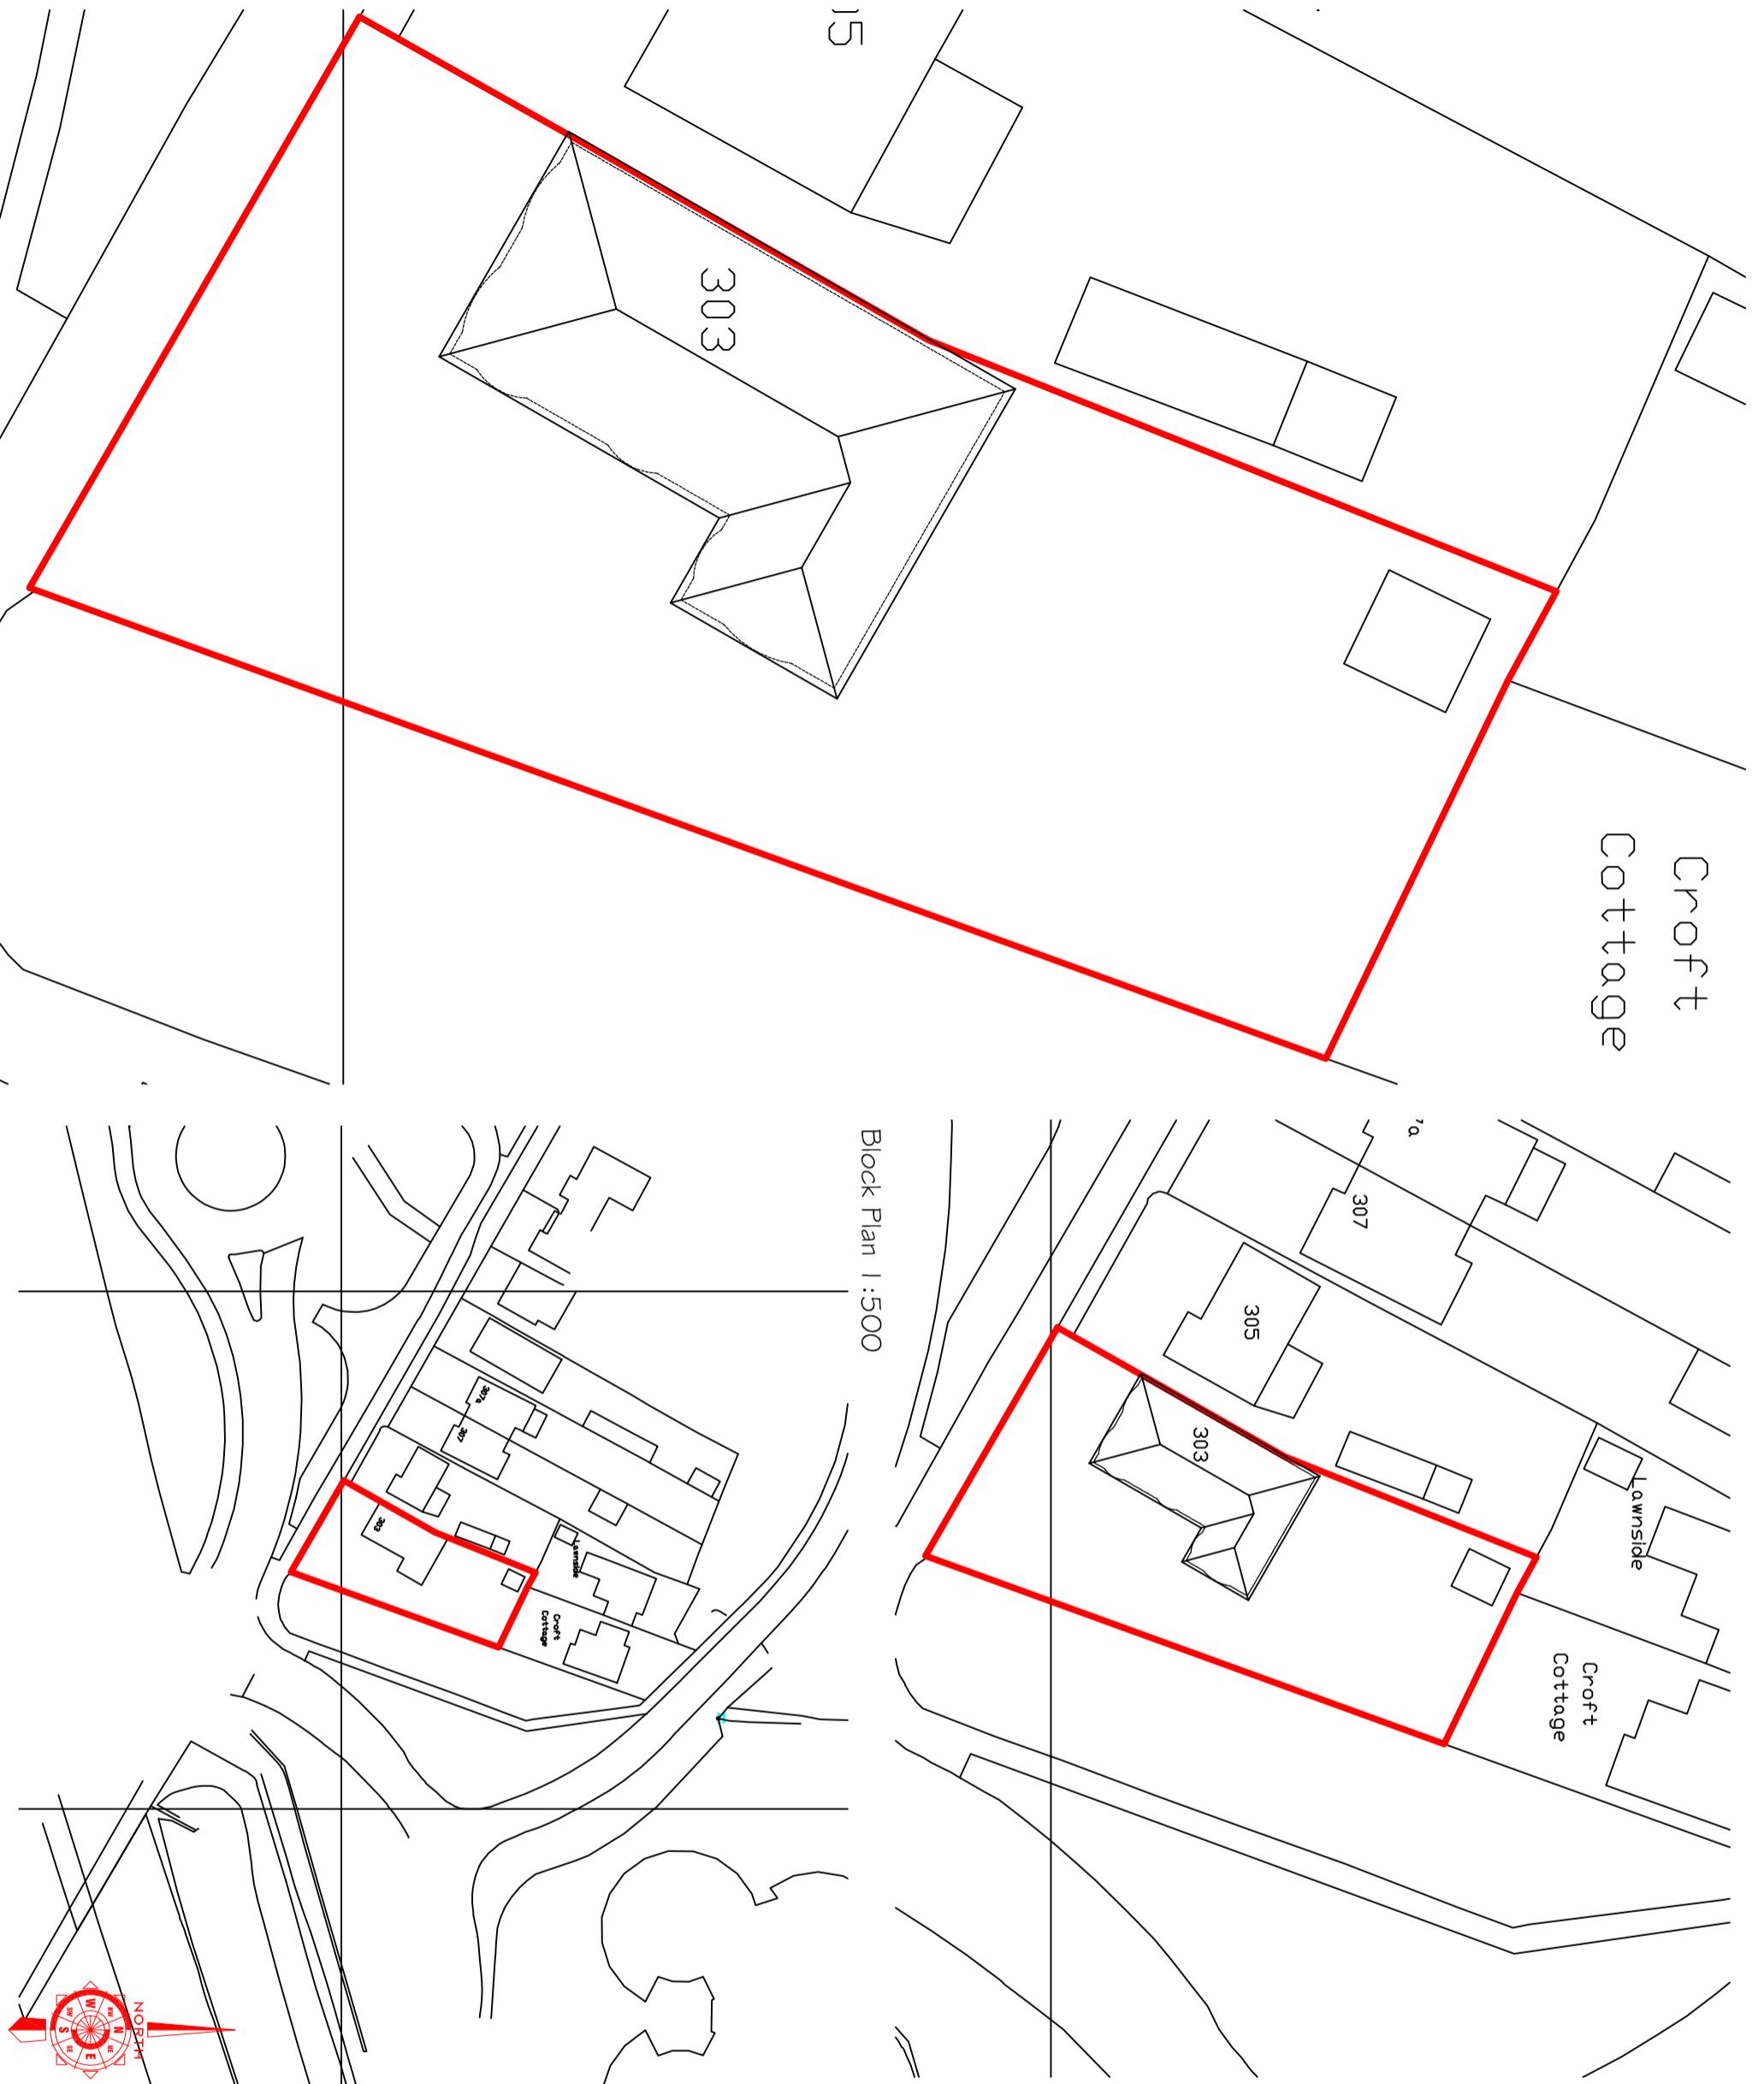

P/25/144/100