

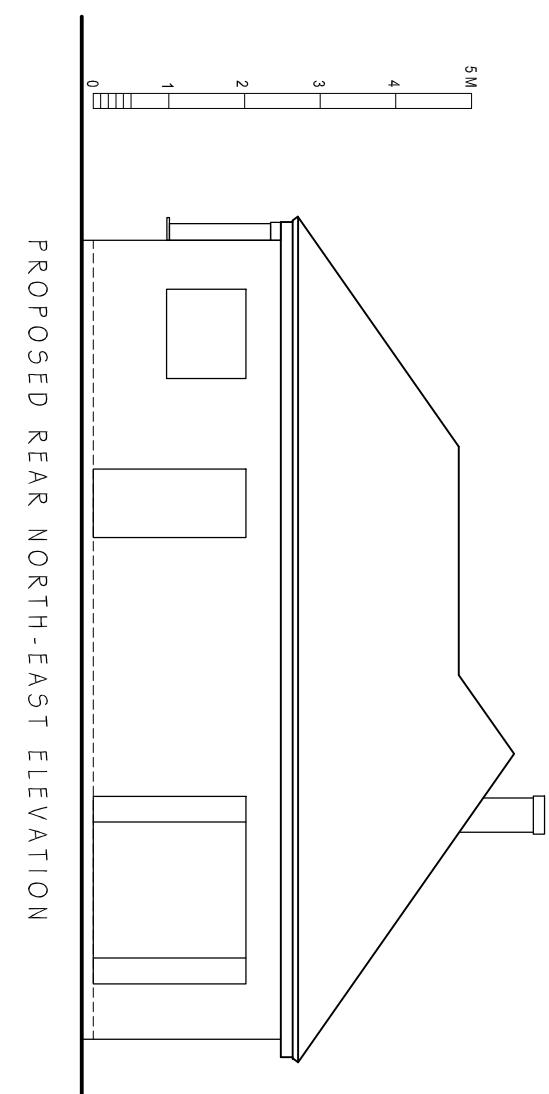
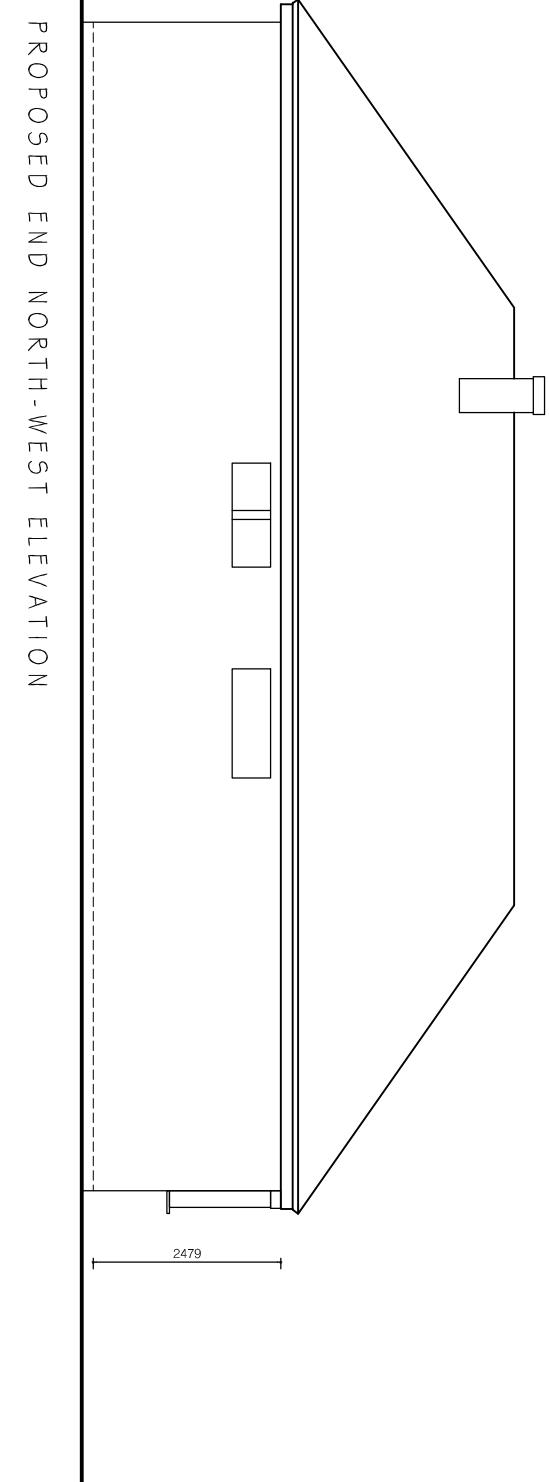


ALL DIMENSIONS AND TOLERANCES SHOWN
SHOULD BE CHECKED AND CONFIRMED BY
THE CLIENT PRIOR TO MANUFACTURE OR
CONSTRUCTION.



AUTOCAD AND PDF TO THE SCALE OF 1:100. COPIES
MAY BE MADE FOR PERSONAL USE ONLY.
THIS DRAWING IS SUBJECT TO COPYRIGHT - DO NOT COPY.
This mm rule should be used for document checking

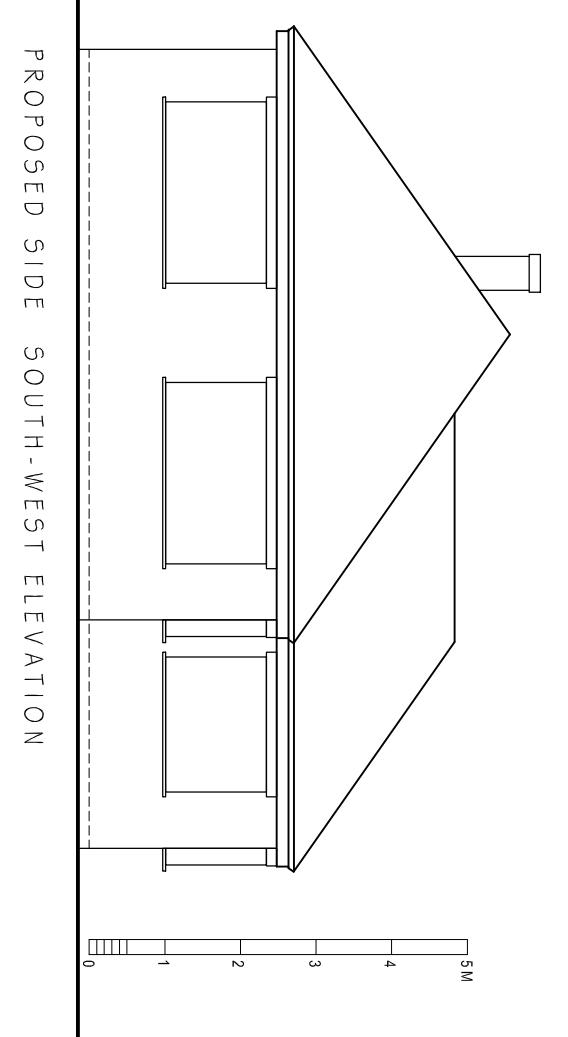

PLANNING

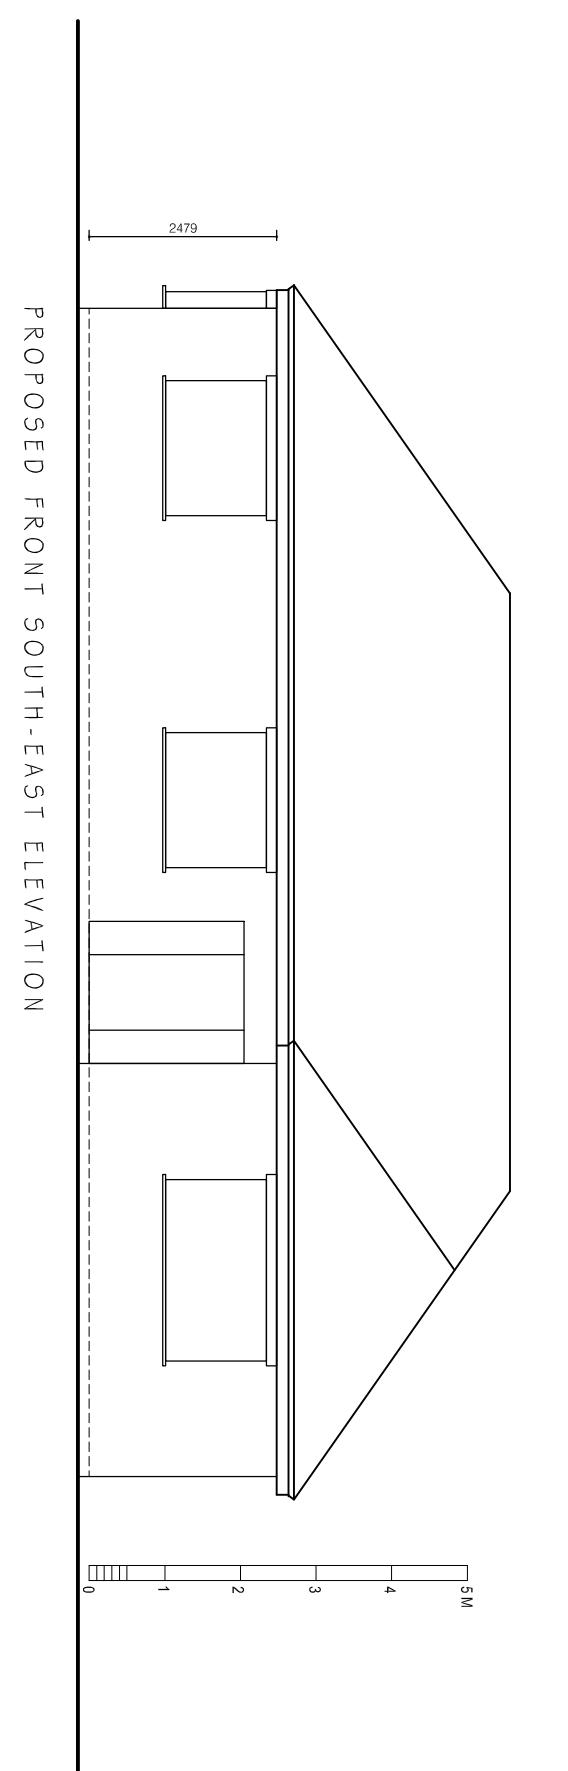

www.cadmonkies.co.uk
cadmonkies@tiscali.co.uk
 01280 - 70 44 44

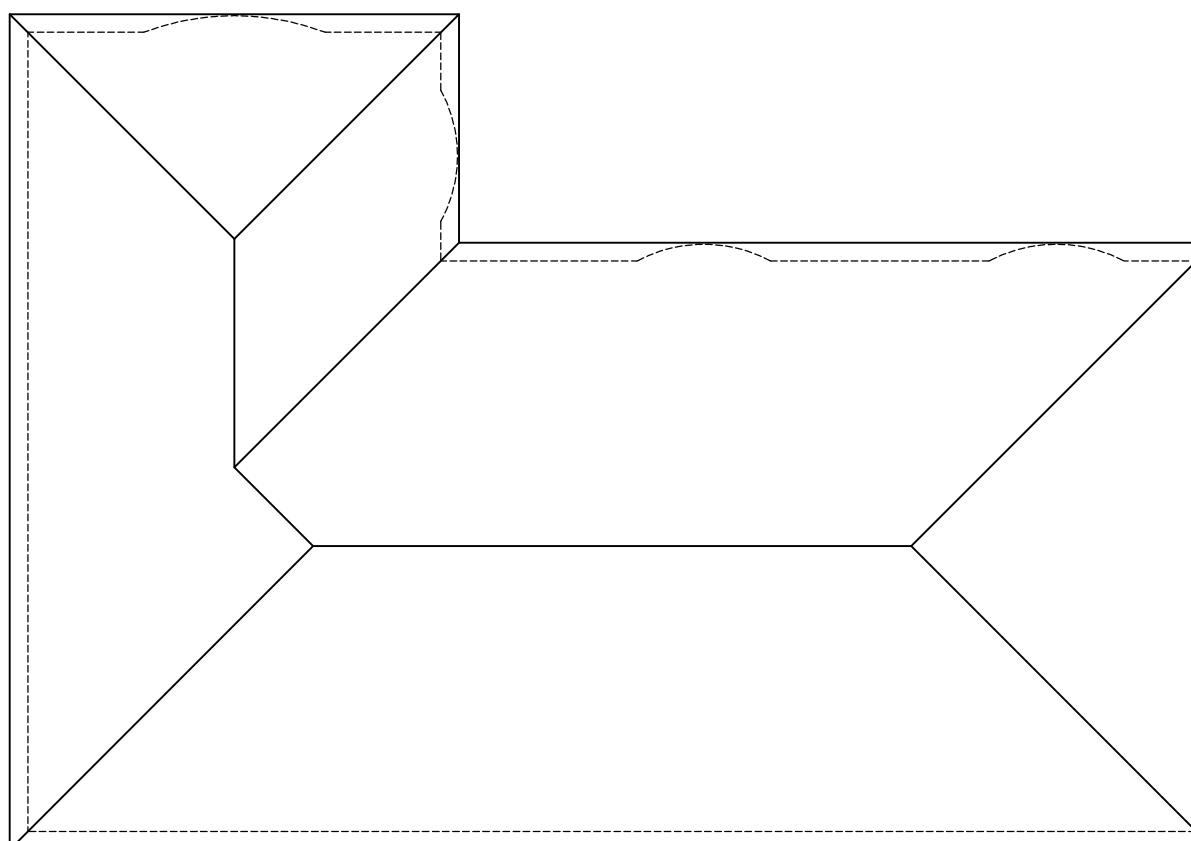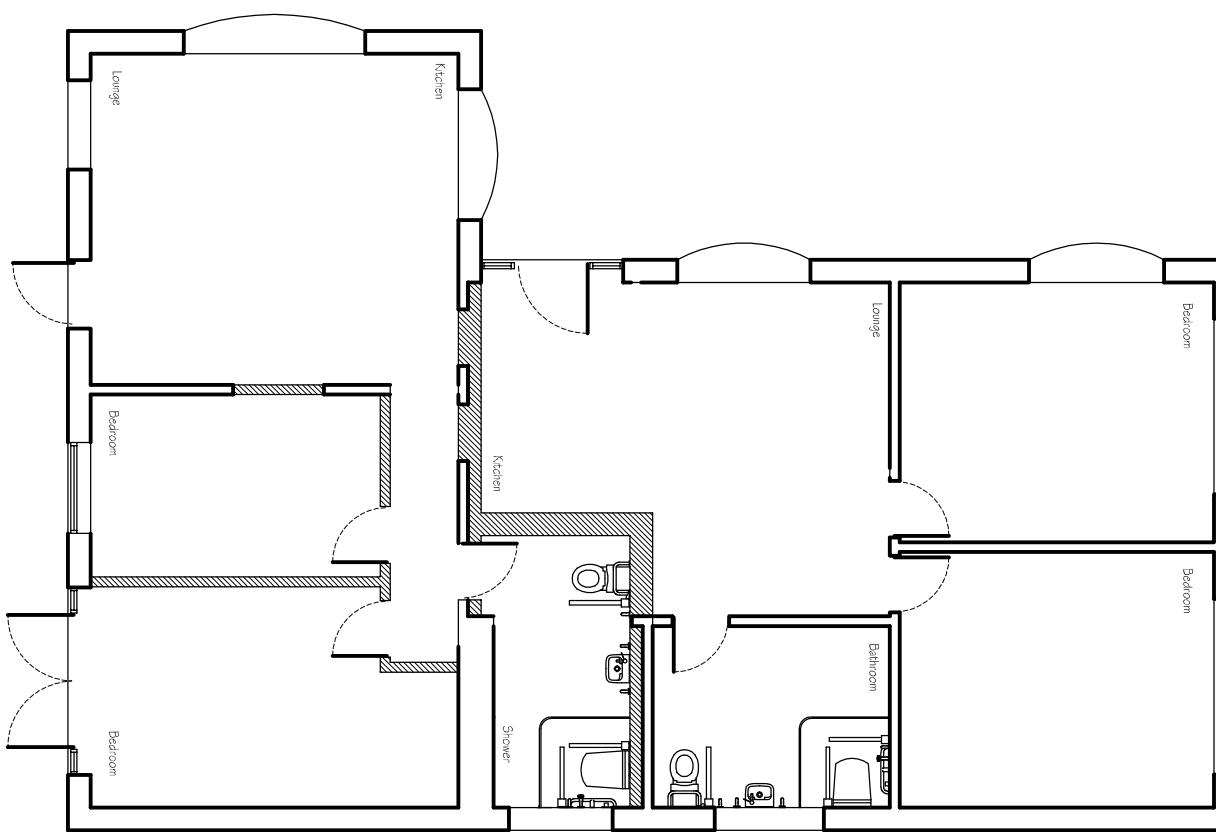

PROPOSED FLOOR PLAN

PROPOSED ROOF PLAN

DATE: September 2025 DRAWN: david berthois
 SCALE: 1:100 REV: A2
 DRAWING No: P/25/144/102

CLIENT:
 Mr M Singh Virg
ADDRESS:
 303 Reading Road
 WINNERSH RG4 5LR
SCHEME:
 Proposed Part Annex Conversion with
 Associated Internal Works.
DRAWING TITLE:
 Proposed Plans

SITE:
 303 Reading Road
 WINNERSH RG4 5LR
CONTACT:
 Mr M Singh Virg
PLANNING AND BUILDING REGULATIONS DESIGN CONSULTANTS:
 Architectural Technologists
 Local Authorities Planning Agent Group Member
 Local Authorities Building Control Partner Member
 Planning Portal Professional Status
 Landmark and Promax Member
 Planning Appeal Consultants

PLANNING:
 Mr M Singh Virg
ADDRESS:
 303 Reading Road
 WINNERSH RG4 5LR
SCHEME:
 Proposed Part Annex Conversion with
 Associated Internal Works.
DRAWING TITLE:
 Proposed Plans

© The Alpha 2 Partnership has the exclusive copyright ownership of this drawing and its contents and it should not be reproduced without permission - A2 BS1192 : Part 1 1984