





Rear Elevation (North)

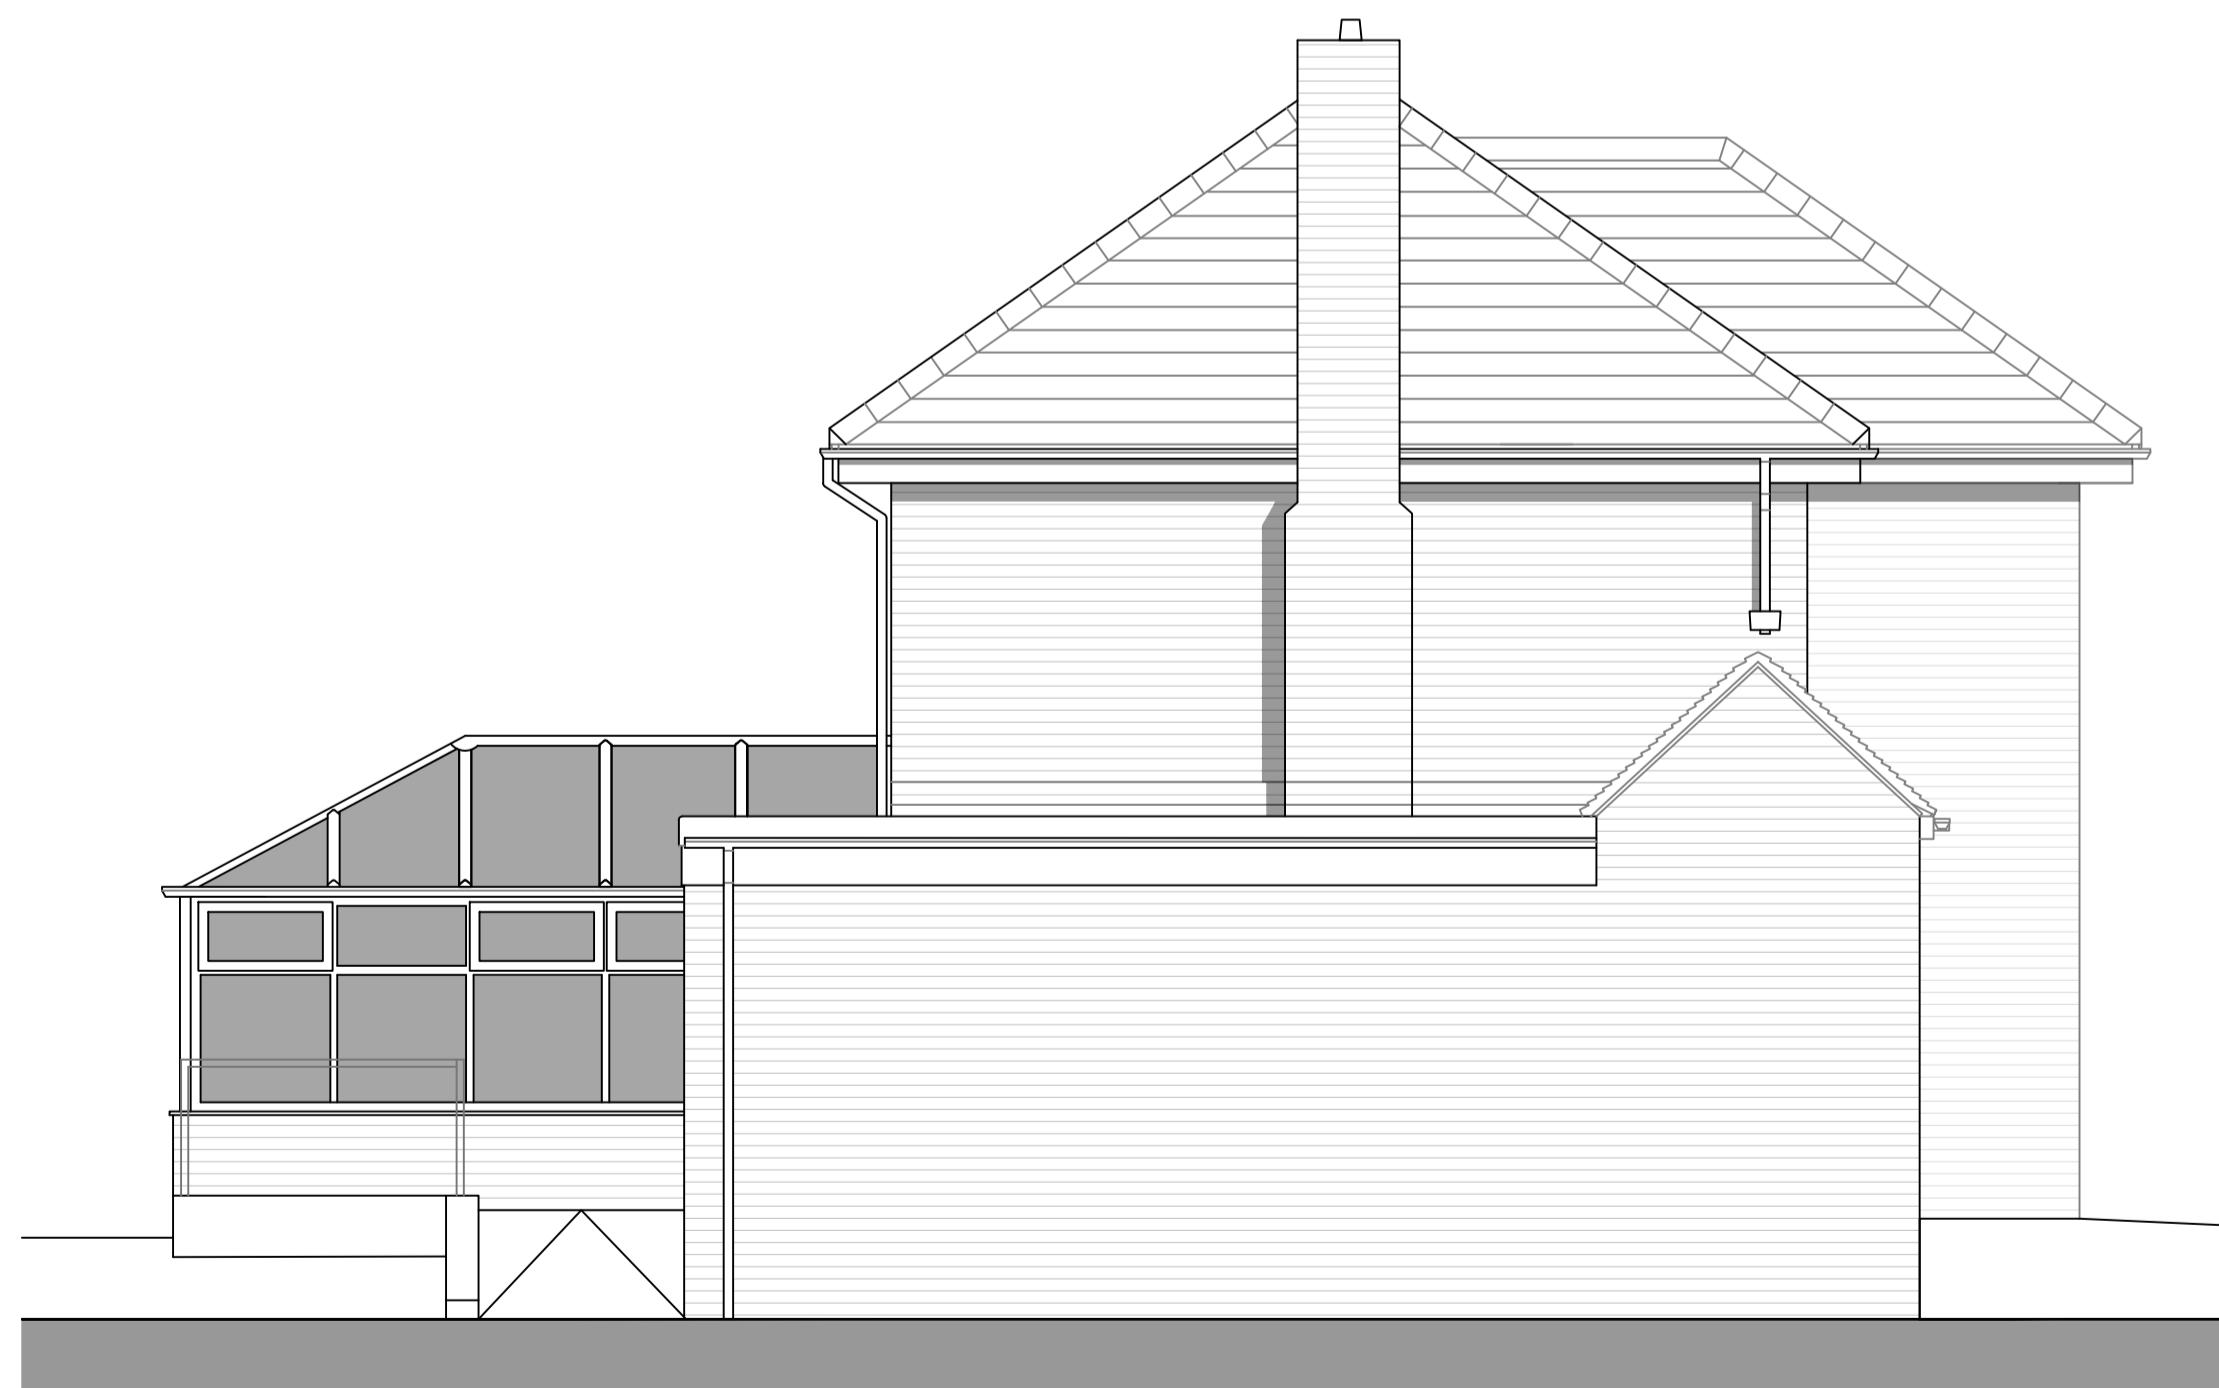

Side Elevation (West)

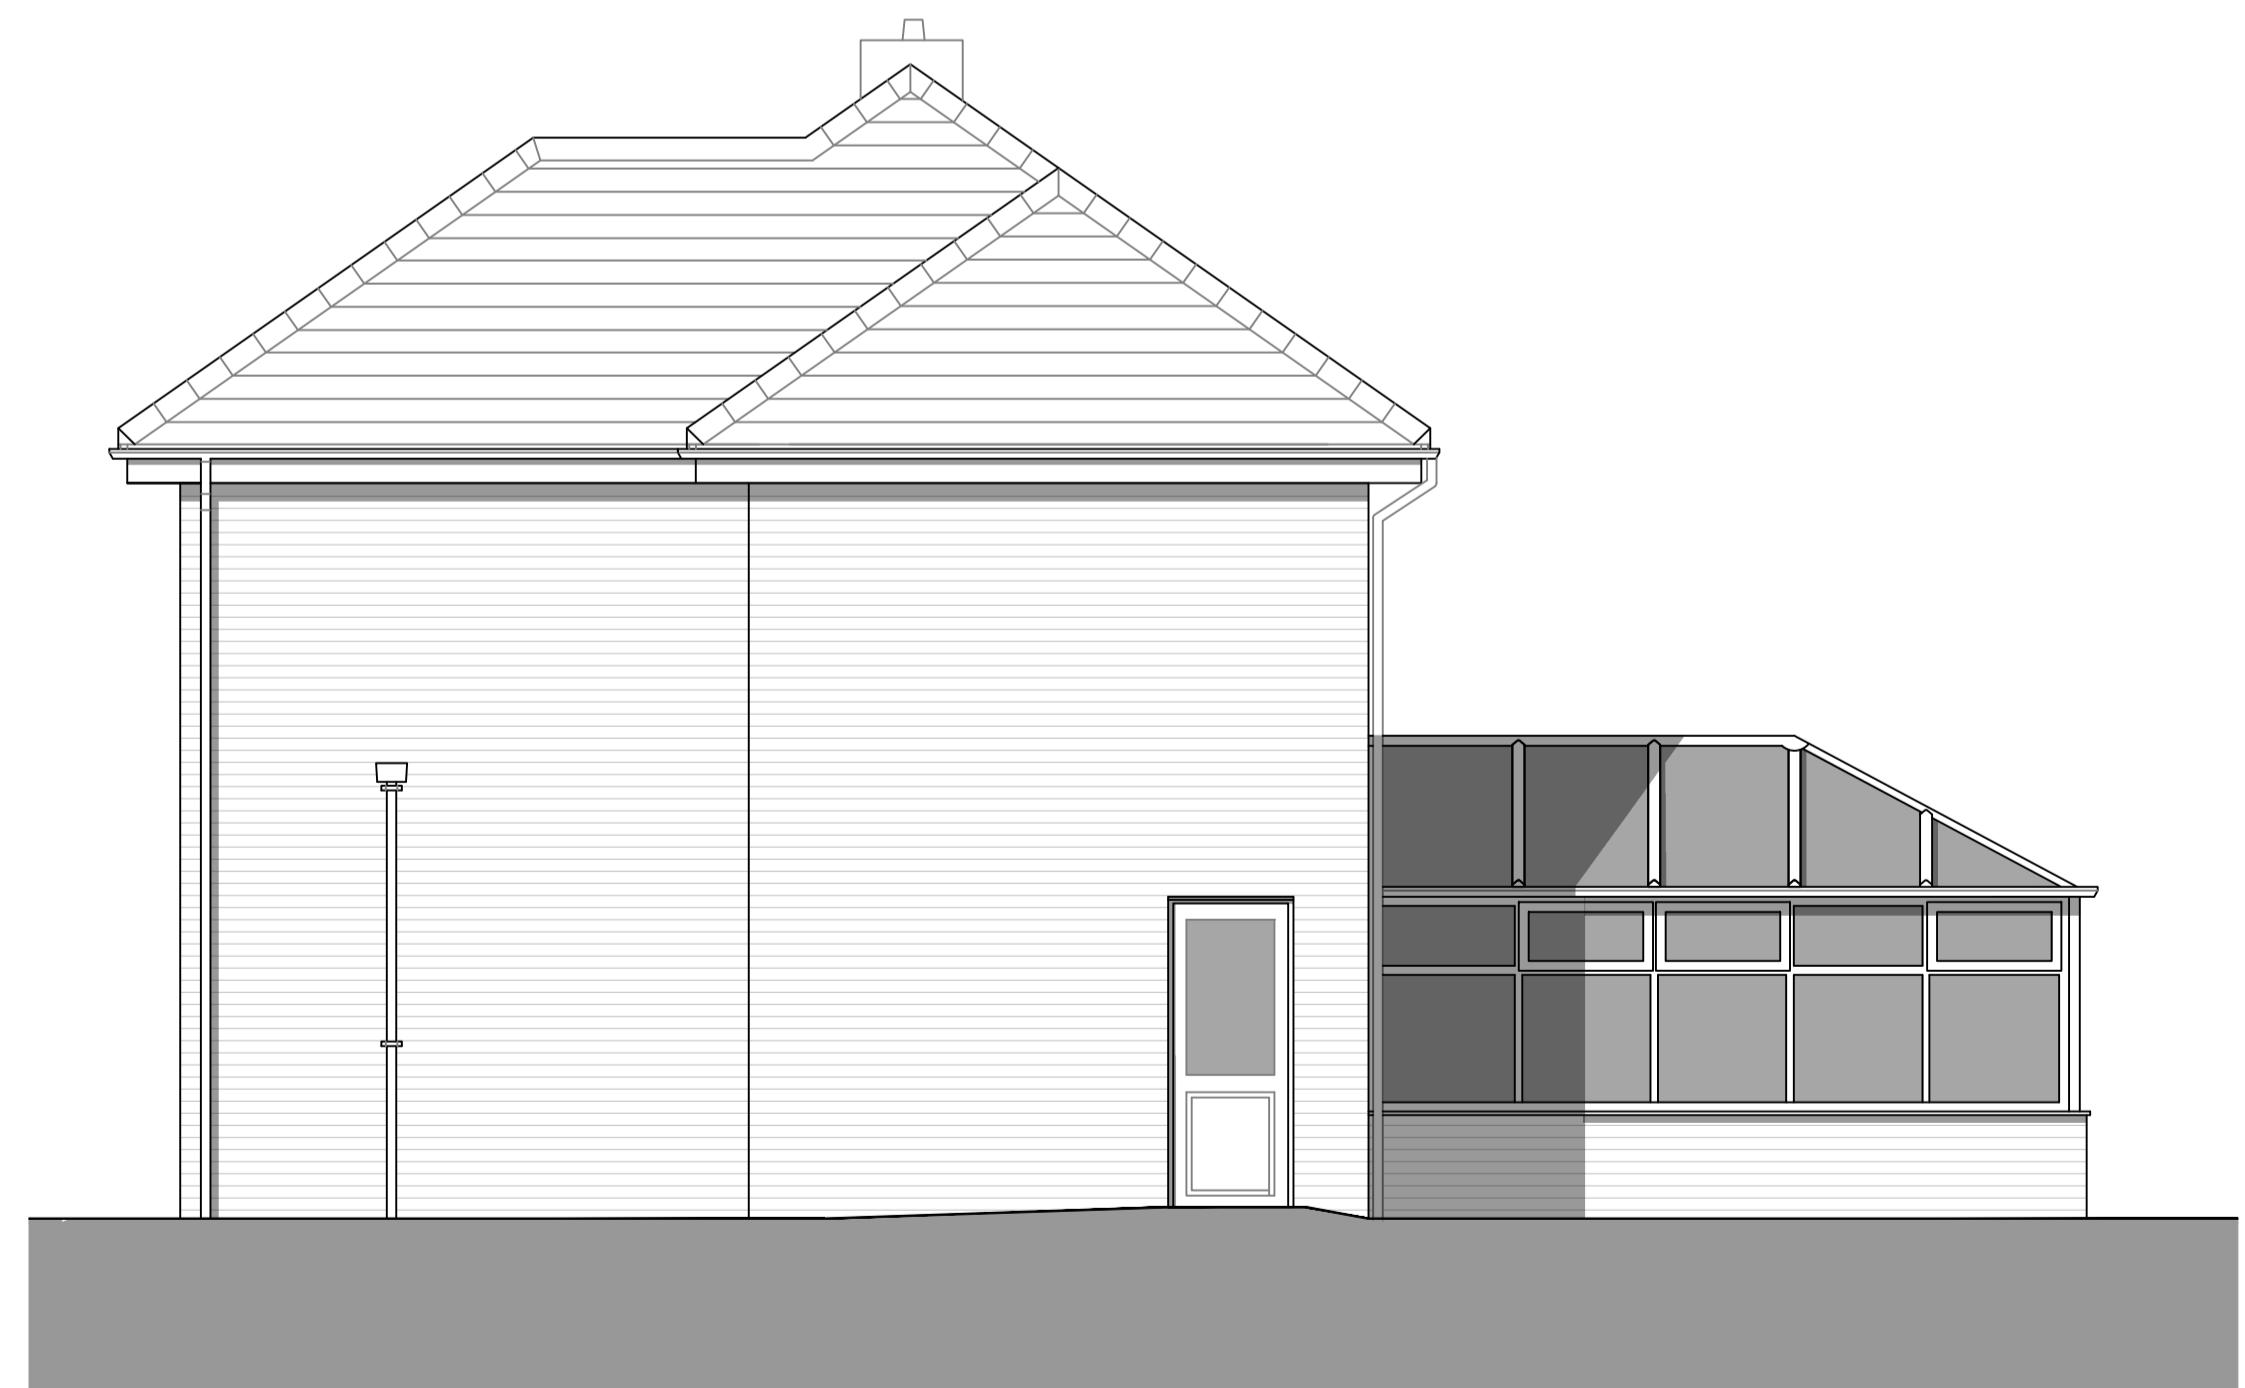

Side Elevation (East)

ev	date	by	description	ch'
<p>Make Consulting Limited Lugano, Lake View Drive, Sherwood Business Park, Nottingham NG15 0ED telephone: 0115 753 0091 email: enquiries@make-consulting.co.uk www.make-consulting.co.uk</p>				
client				
VOYAGE CARE				
job title				
LONGMORE ROAD				
drawing title				
EXISTING ELEVATIONS				
drawing status				
PLANNING ISSUE				
drawn by	date	ch'd by	scale	
SR	09/05/2025	HR	1:50	
job no.				media
2213-1204			A1	
drawing no.				revision
1204-MAKE-ZZ-XX-DR-A-2000			A01	