


PROPOSED FRONT ELEVATION

SCALE: [REDACTED]

1:50

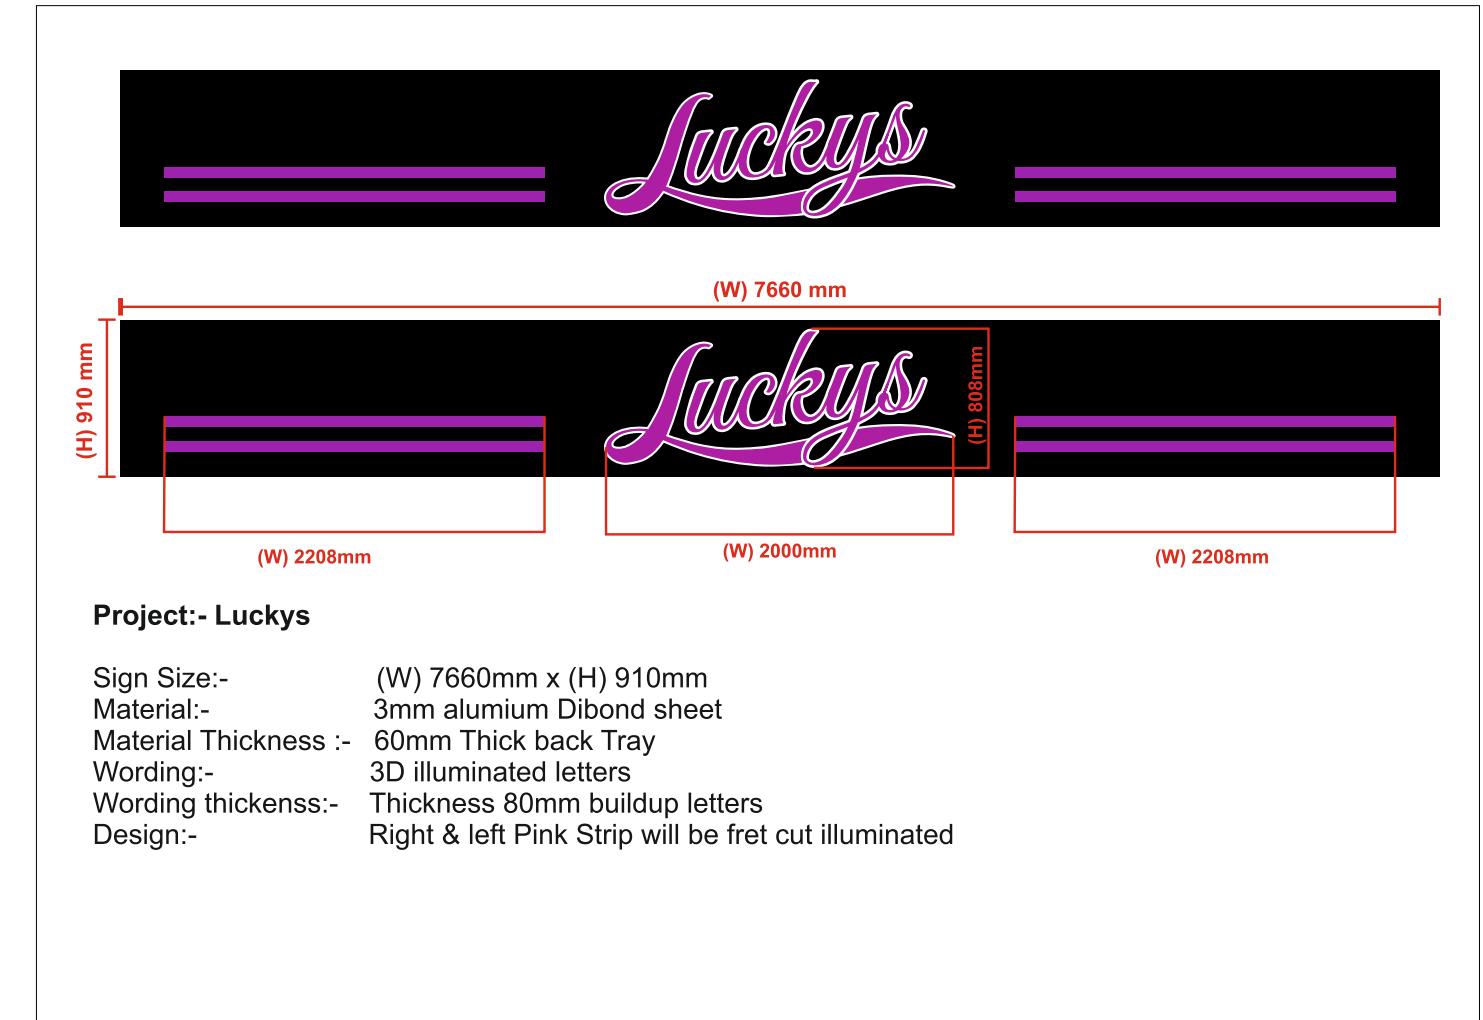

Project:- Lucky's

Sign Size:- (W) 7660mm x (H) 910mm
 Material:- 3mm aluminum Dibond sheet
 Material Thickness :- 60mm Thick back Tray
 Wording:- 3D illuminated letters
 Wording thickenss:- Thickness 80mm buildup letters
 Design:- Right & left Pink Strip will be fret cut illuminated

MAIN SIGN BOARD SPECIFICATION

This drawing must not be reproduced without permission from NM Architectural Services LTD. DO NOT scale of this drawing. All Dimensions are to be checked on site by the contractor/sub contractor. Any discrepancies to be reported to NM Architectural services LTD.

Client Name: Lucky's Diner	Drawing Title: SIGNAGE	Project Type: Commercial fit out			Check By:	MN	Date:	Revision Notes:	[REDACTED]
Project Address: Unit 4, Elms Walk, Wokingham, RG40 2AY	Drawing Type: Council Submission	Dwg No:	WKG:017	Scale:	1:50	Rev:	-		NM