


NORTH ELEVATION WITH PLANT HIDDEN

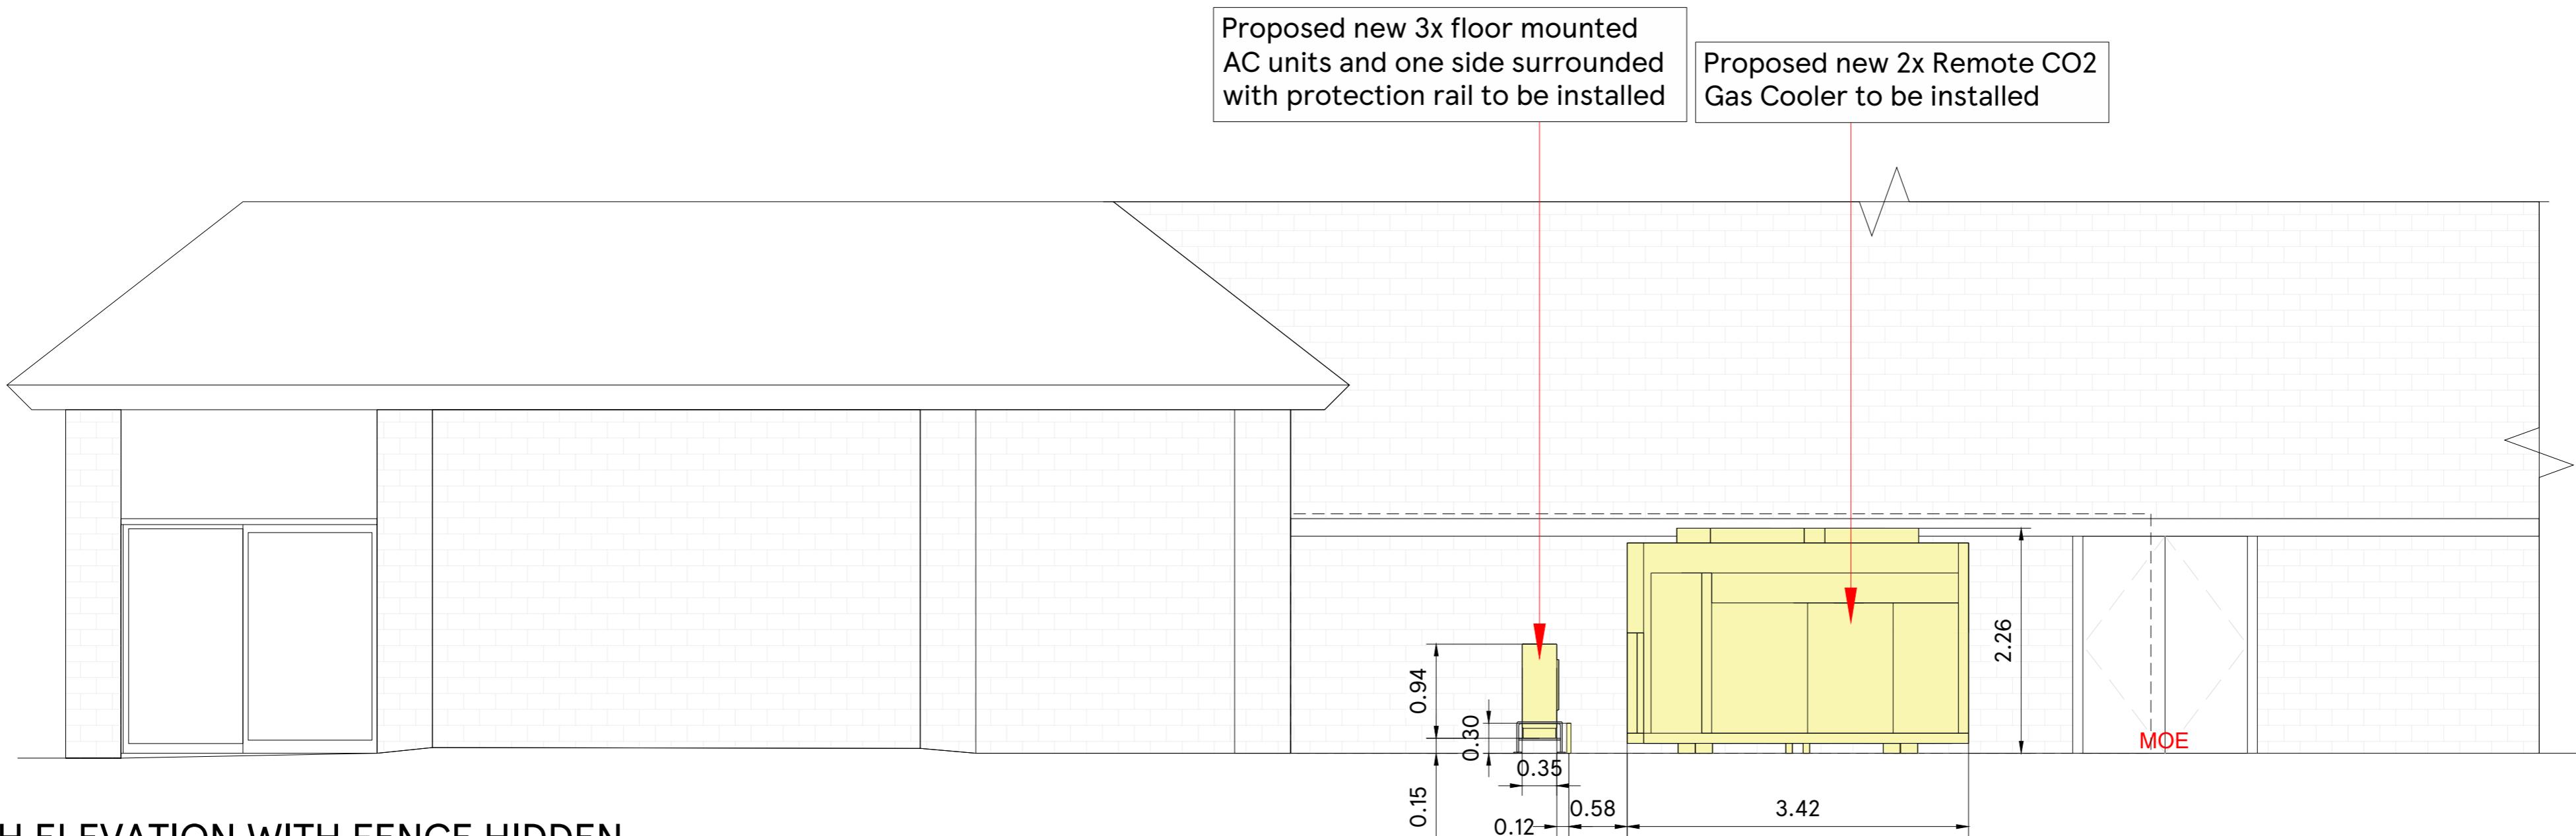

NORTH ELEVATION WITH FENCE HIDDEN

SCALE BAR

1:50

A horizontal scale bar with a black and white checkered pattern at the left end. Below the bar, numerical markings are present at 0, 1m, 2m, 3m, 4m, and 5m. The scale bar is 10 meters long.

DRAW

03_3450_0

STOR

EXPRESS

SCA

1:50@A2

CHE

PR

DRAWN BY PROPOSED ELEVATION-1_PLAN
NIDUL M

TESCO

FEASIBILITY PLANNING

FEASIBILITY PLANNING

STORE PLANNING DEPARTMENT
PROPERTY SERVICES

HIGHWOODS BUILDING, KESTREAL WAY
WEI WYN GARDEN CITY, HERTFORDSHIRE, AL7 1GB, UK

ELWYN GARDEN CITY, HERTFORDSHIRE, AL1 1GB UK
TELEPHONE : 01707 395150

THE COPYRIGHT AND ALL OTHER RIGHTS IN AND RELATING TO THIS PUBLICATION
BELONG TO AND ARE THE SOLE PROPERTY OF TESCO STORES LIMITED
ALL RIGHTS ARE RESERVED. NEITHER THE WHOLE NOR ANY PART OF THIS

ALL RIGHTS RESERVED. NEITHER THE AUTHOR NOR PUBLISHER
PUBLICATION MAY BE REPRODUCED OR TRANSMITTED IN ANY FORM OR BY ANY
ELECTRONIC OR MECHANICAL MEANS INCLUDING PHOTOCOPYING AND RECORDING
OR BY ANY OTHER MEANS, WHETHER ELECTRONIC, MECHANICAL OR OTHERWISE, WITHOUT
THE PRIOR WRITTEN PERMISSION OF THE PUBLISHER.