



PART WEST ELEVATION WITH PLANT HIDDEN

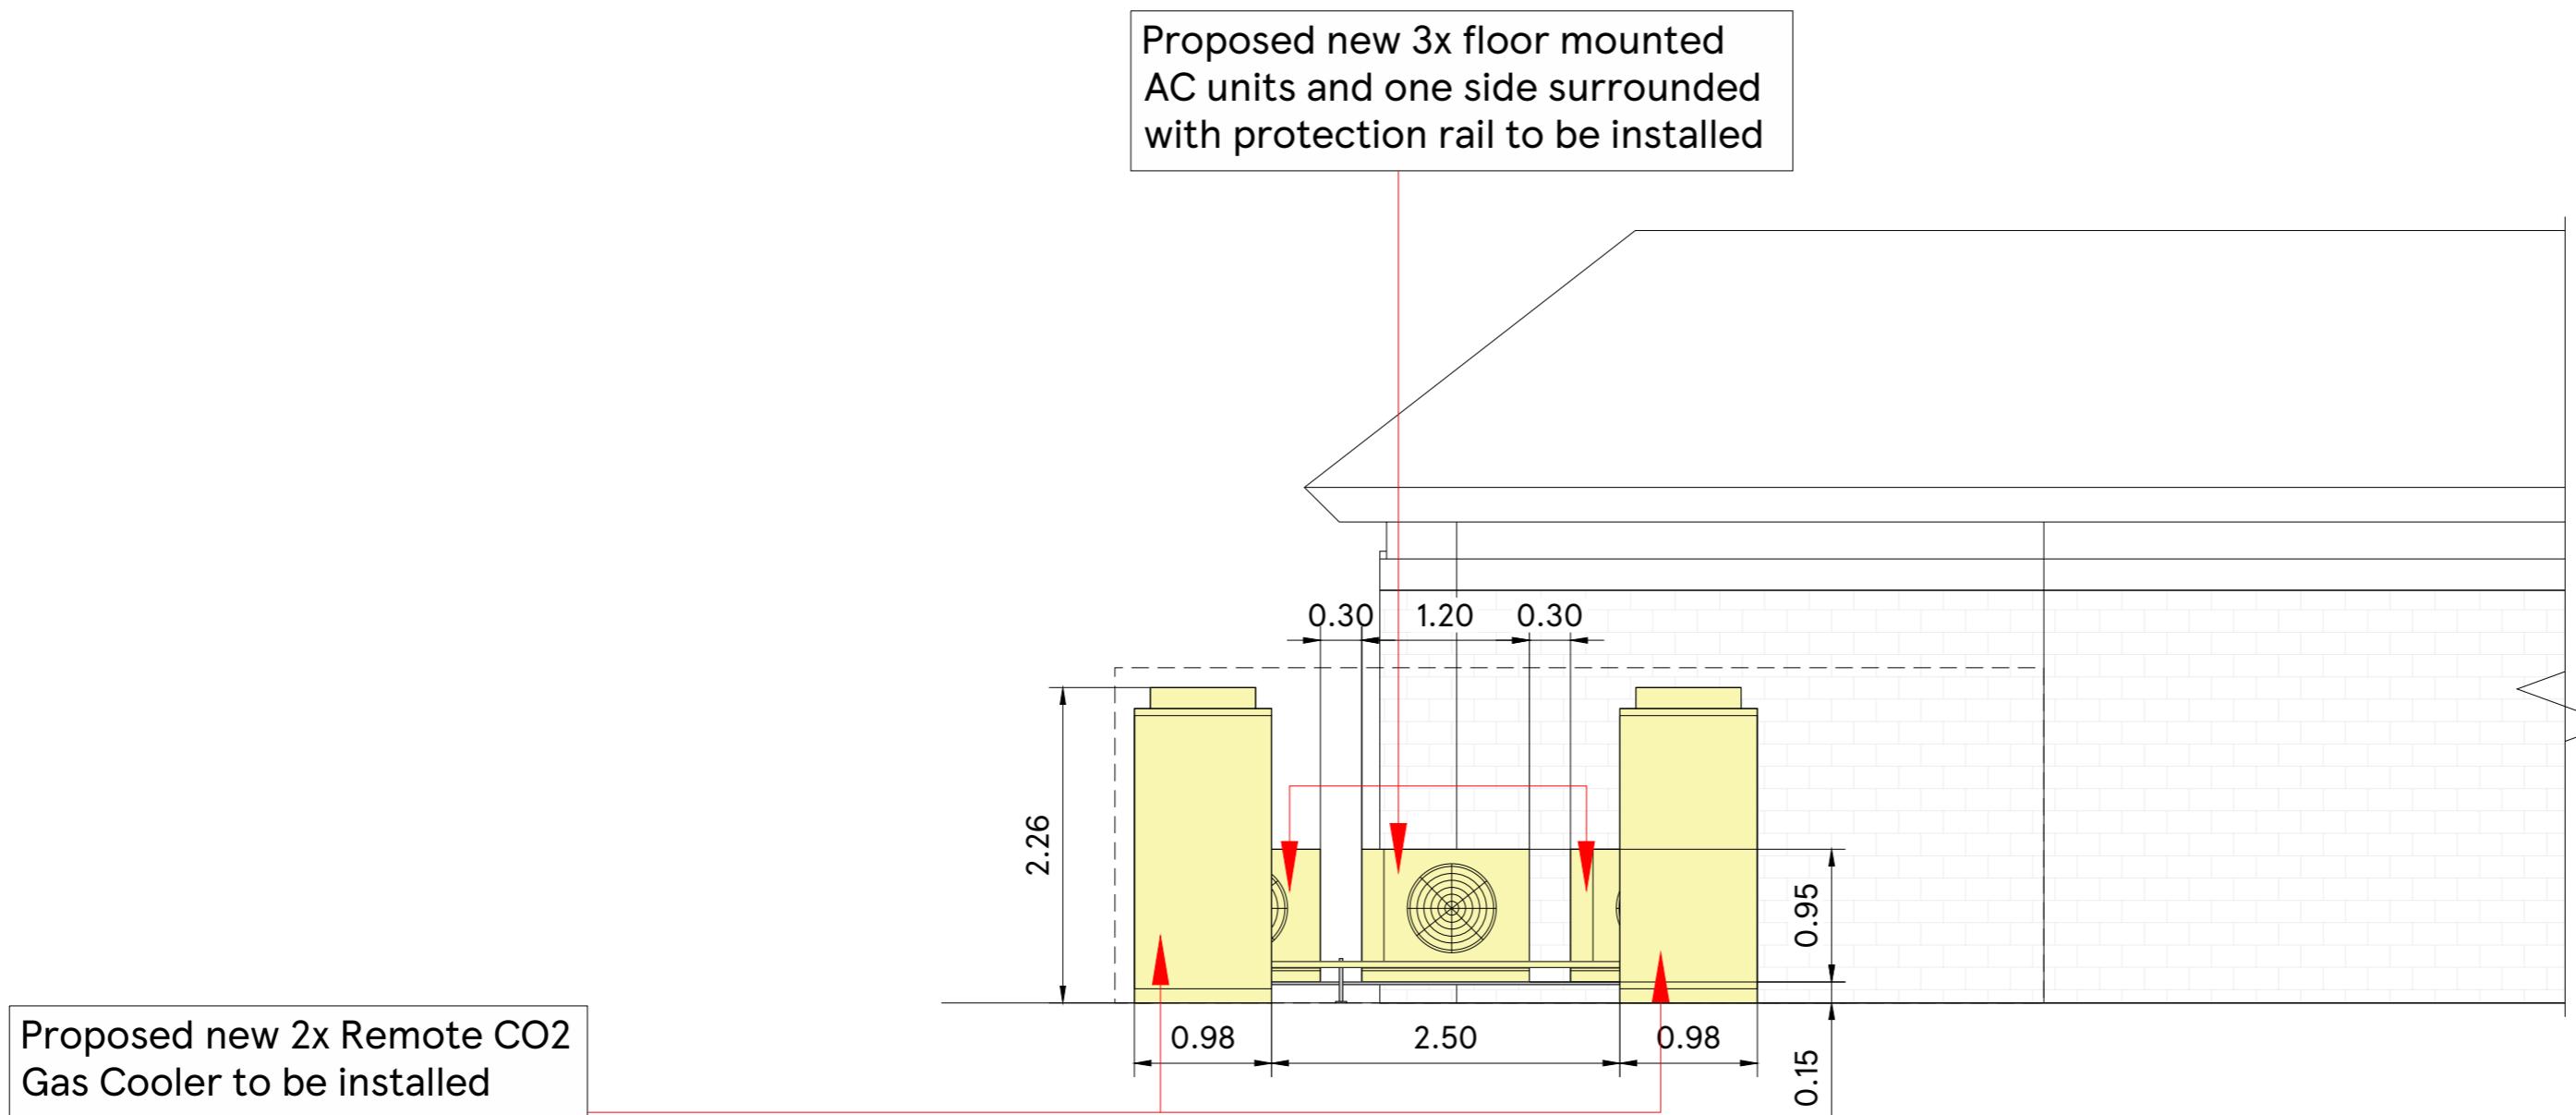

PART WEST ELEVATION WITH FENCE HIDDEN

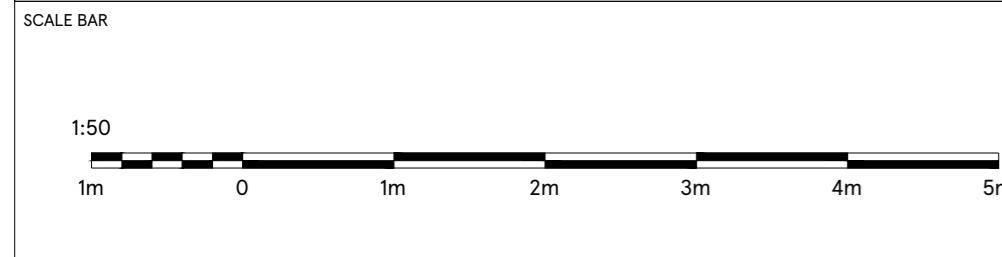

DRAWING NO 03_3450_03D	STORE TYPE EXPRESS
SCALE 1:50@A2	DATE 08.10.2025
CHECKED BY PRIYANKA	STORE NAME WOODLEY
DRAWN BY NIDHI M	CONTENT PROPOSED ELEVATION-2_PLANT