



NORTH ELEVATION

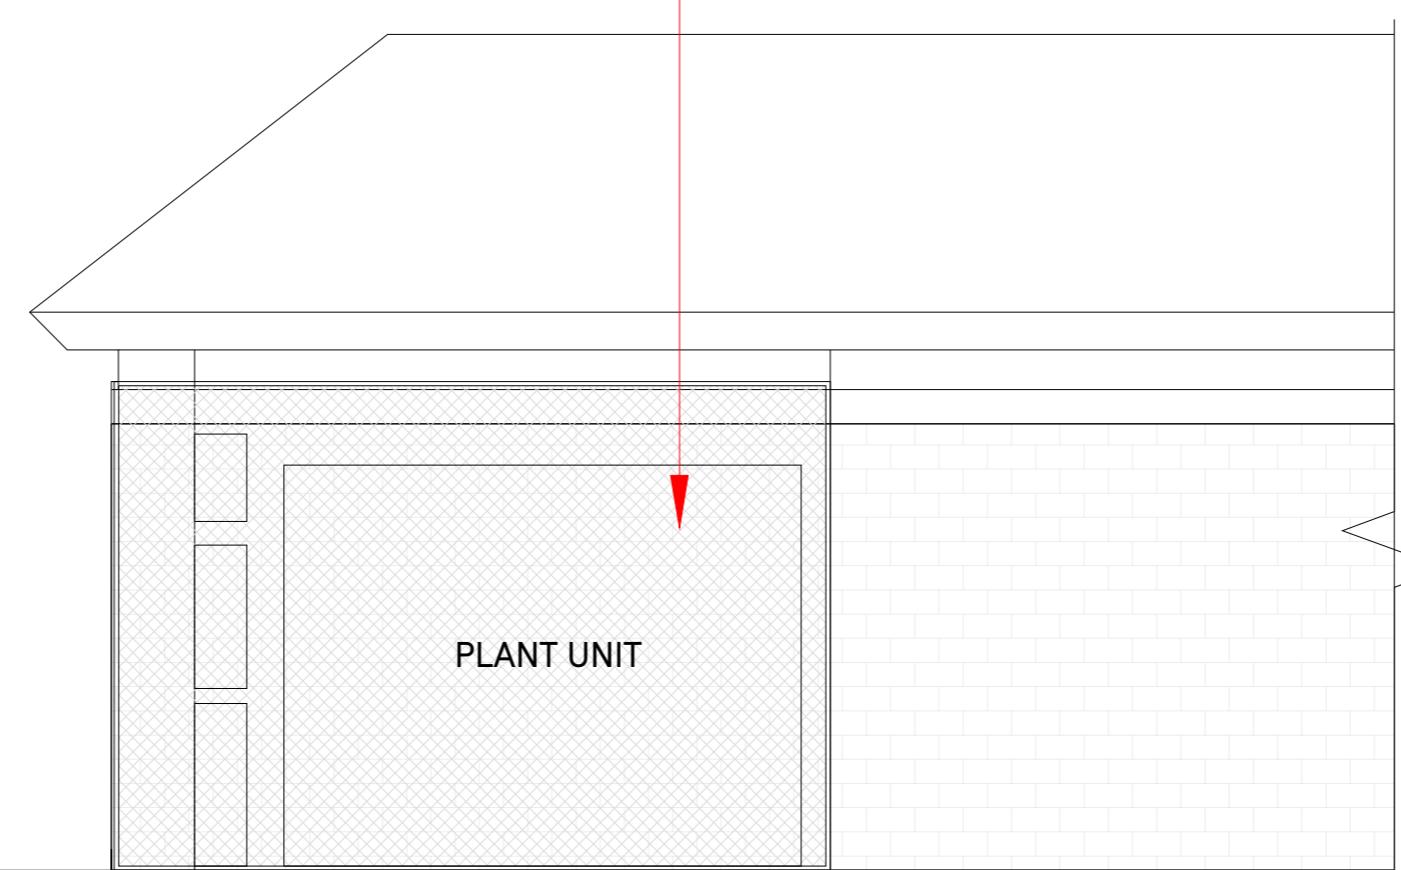

PART WEST ELEVATION

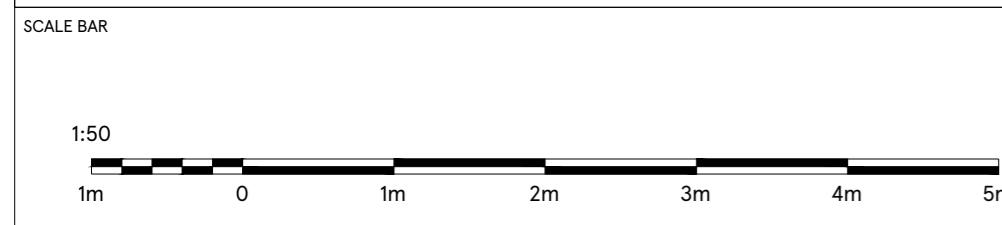

DRAWING NO 03_3450_03A	STORE TYPE EXPRESS	TESCO FEASIBILITY PLANNING STORE PLANNING DEPARTMENT PROPERTY SERVICES HIGHWOODS BUILDING, KESTRELL WAY WELWYN GARDEN CITY, HERTFORDSHIRE, AL7 1GB UK TELEPHONE: 01707 395150 THE COPYRIGHT IN THIS DRAWING AND ITS CONTENTS RESTS EXCLUSIVELY WITH TESCO STORES LIMITED. ALL RIGHTS ARE RESERVED. NEITHER THE WHOLE NOR ANY PART OF THIS PUBLICATION MAY BE REPRODUCED, COPIED, TRANSMITTED, OR DISSEMINATED IN ANY ELECTRONIC OR MECHANICAL MEANS INCLUDING PHOTOCOPYING AND RECORDING OR FROM ANY RETRIEVAL SYSTEM WITHOUT THE WRITTEN LICENCE FROM THE OWNER © 2022 TESCO STORES LIMITED
SCALE 1:50@A2	DATE 08.10.2025	
CHECKED BY PRIYANKA	STORE NAME WOODLEY	
DRAWN BY NIDHI M	CONTENT EXISTING ELEVATION_PLANT	