

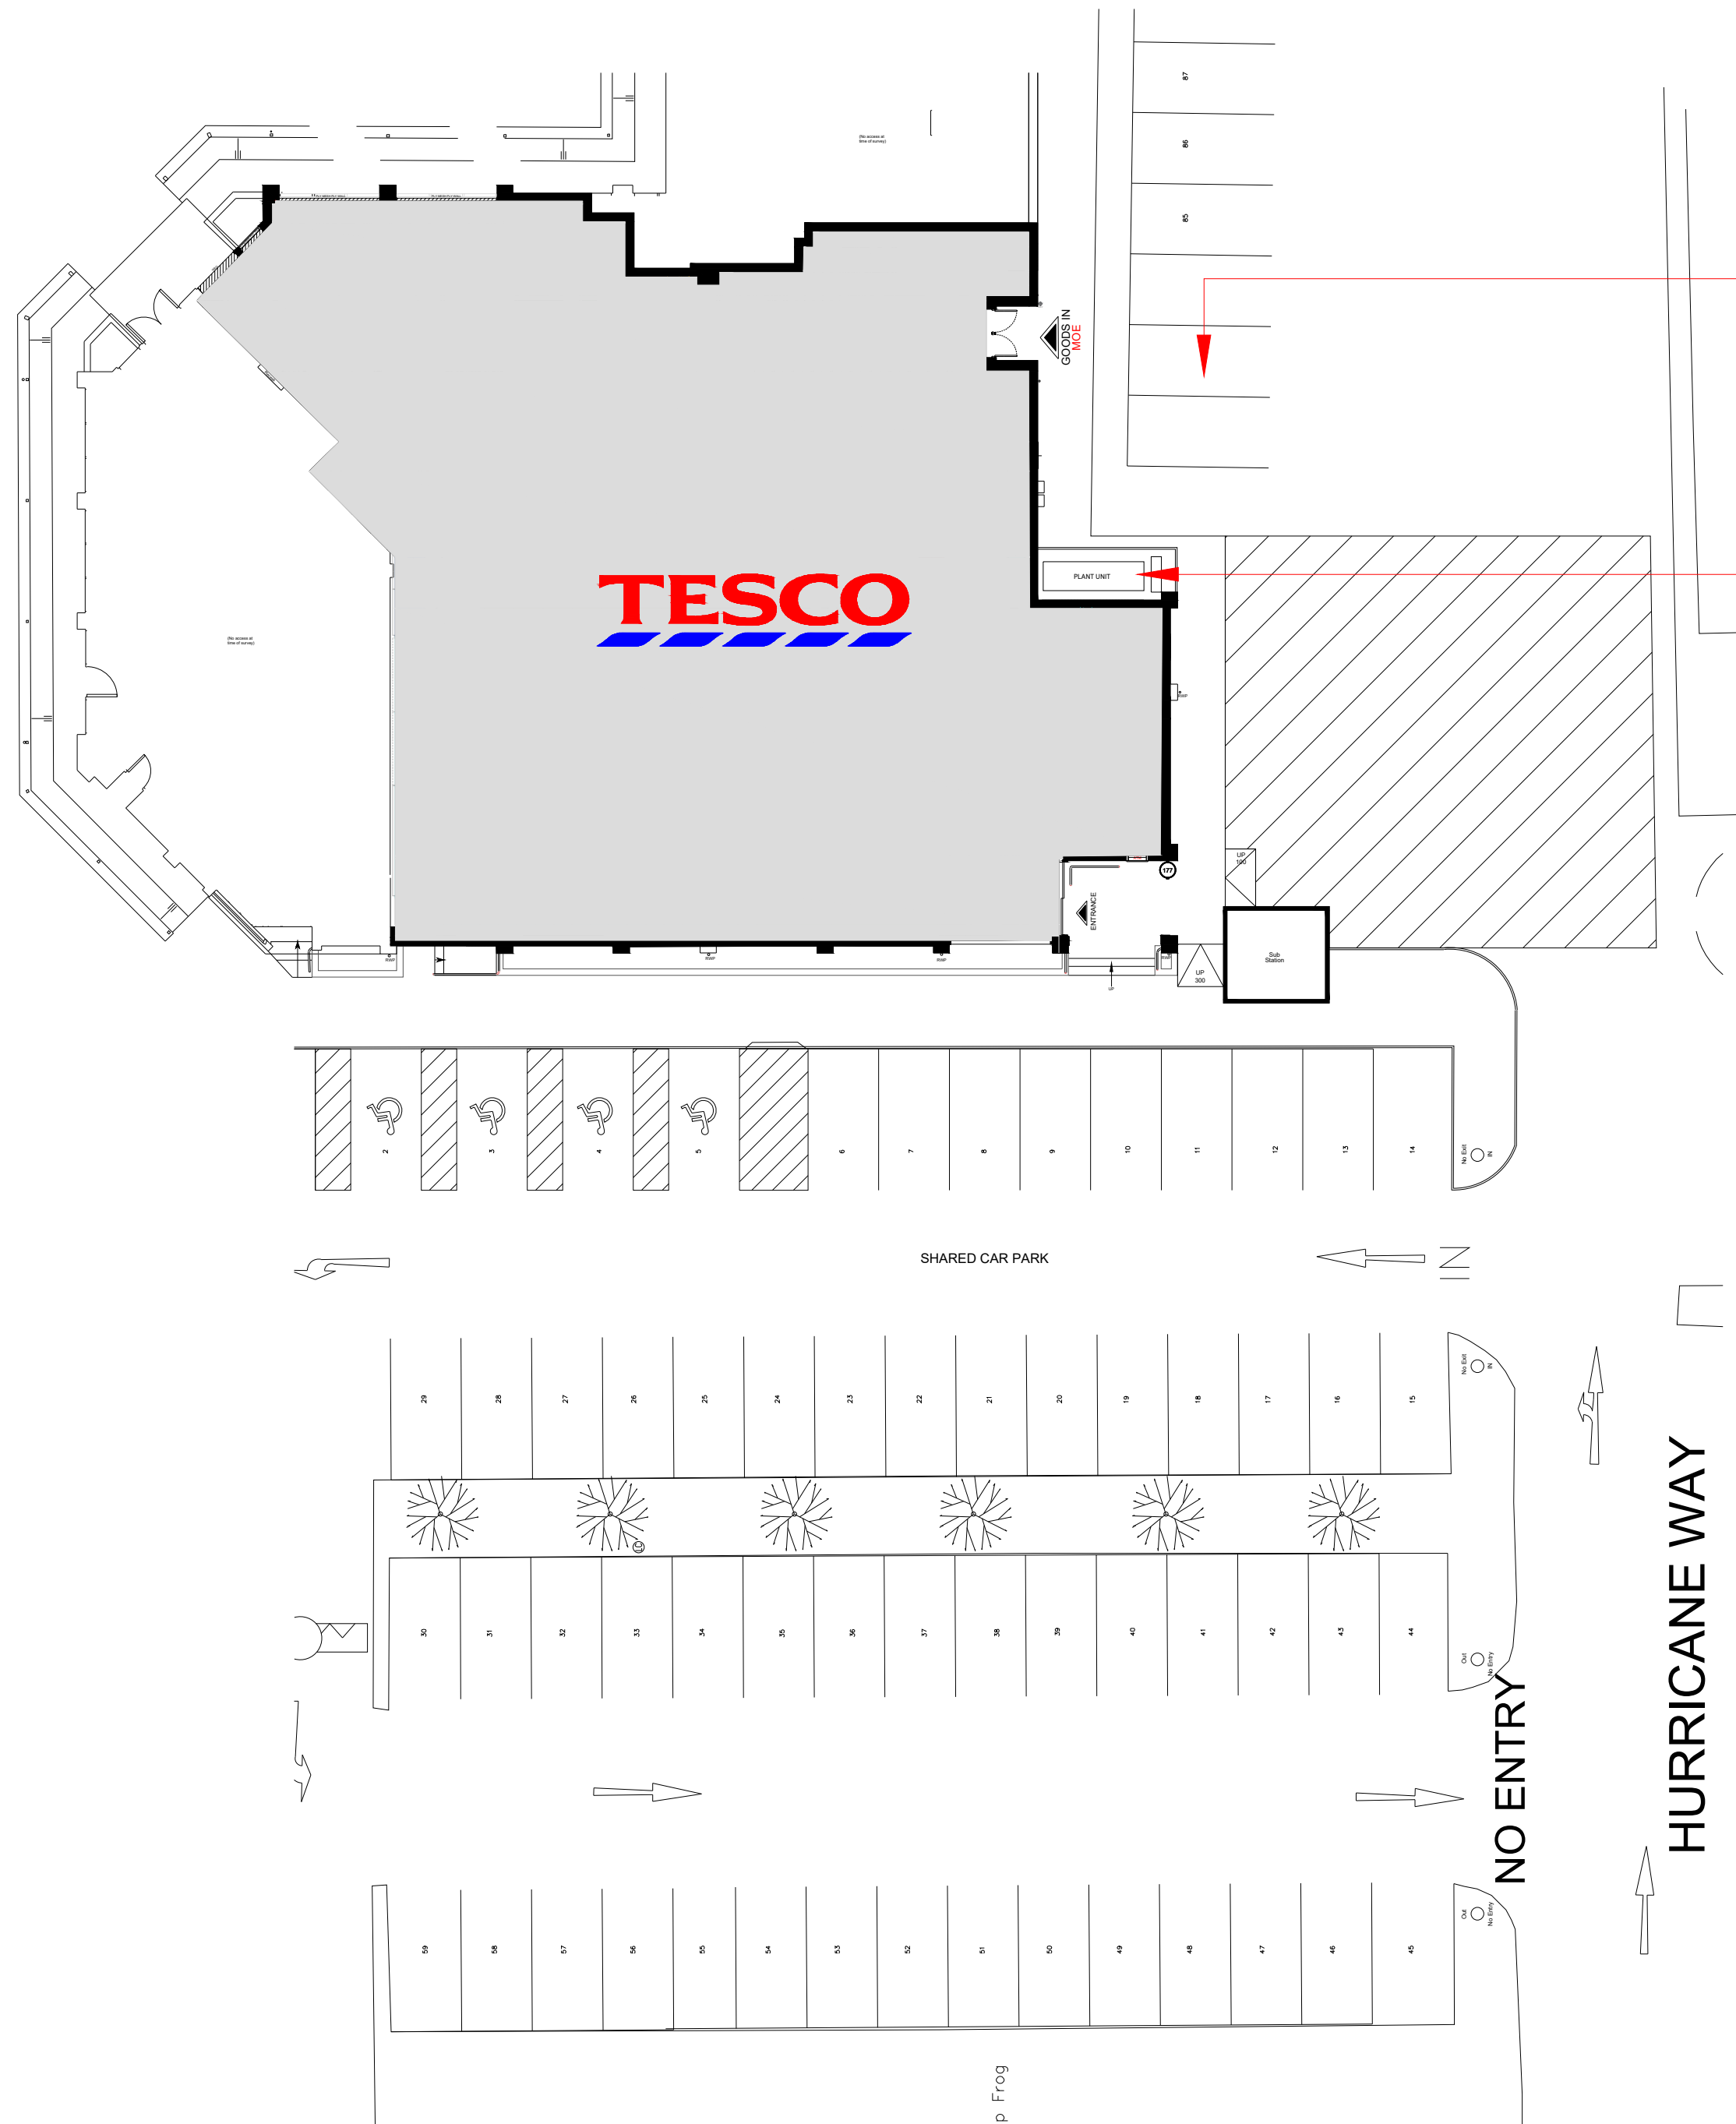


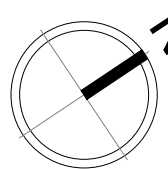

Existing 3x standard car parks
to be removed

Existing plant units and plant
enclosure to be removed

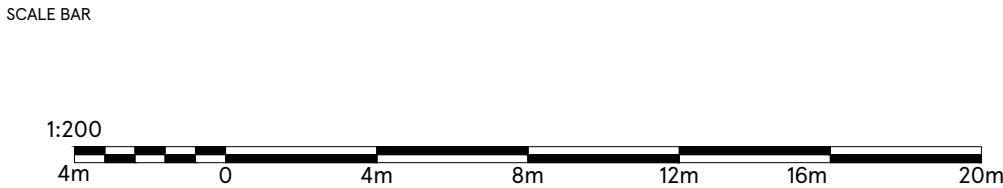

DRAWING NO
02_3450_02A

SCALE
1:200@A2

DATE
08.10.2025

CHECKED BY
PRIYANKA
DRAWN BY
NIDHI M

STORE TYPE
EXPRESS

STORE NAME
WOODLEY

CONTENT
EXISTING SITE PLAN_PLANT

TESCO
FEASIBILITY PLANNING
STORE PLANNING DEPARTMENT
PROPERTY SERVICES
HIGHWOODS BUILDING, KESTREAL WAY
WELWYN GARDEN CITY, HERTFORDSHIRE, AL7 1GB UK
TELEPHONE : 01707 395150

THE COPYRIGHT AND ALL OTHER RIGHTS IN AND RELATING TO THIS PUBLICATION
BELONG TO AND ARE THE SOLE PROPERTY OF TESCO STORES LIMITED.
ALL RIGHTS ARE RESERVED. NEITHER THE WHOLE NOR ANY PART OF THIS
PUBLICATION MAY BE REPRODUCED OR TRANSMITTED IN ANY FORM OR BY ANY
ELECTRONIC OR MECHANICAL MEANS INCLUDING PHOTOCOPYING AND RECORDING
OR FROM ANY RETRIEVAL SYSTEM WITHOUT THE PRIOR WRITTEN LICENCE FROM THE
OWNER. ©1997 TESCO STORES LIMITED