


Ground Floor Plan 1:50 Scale

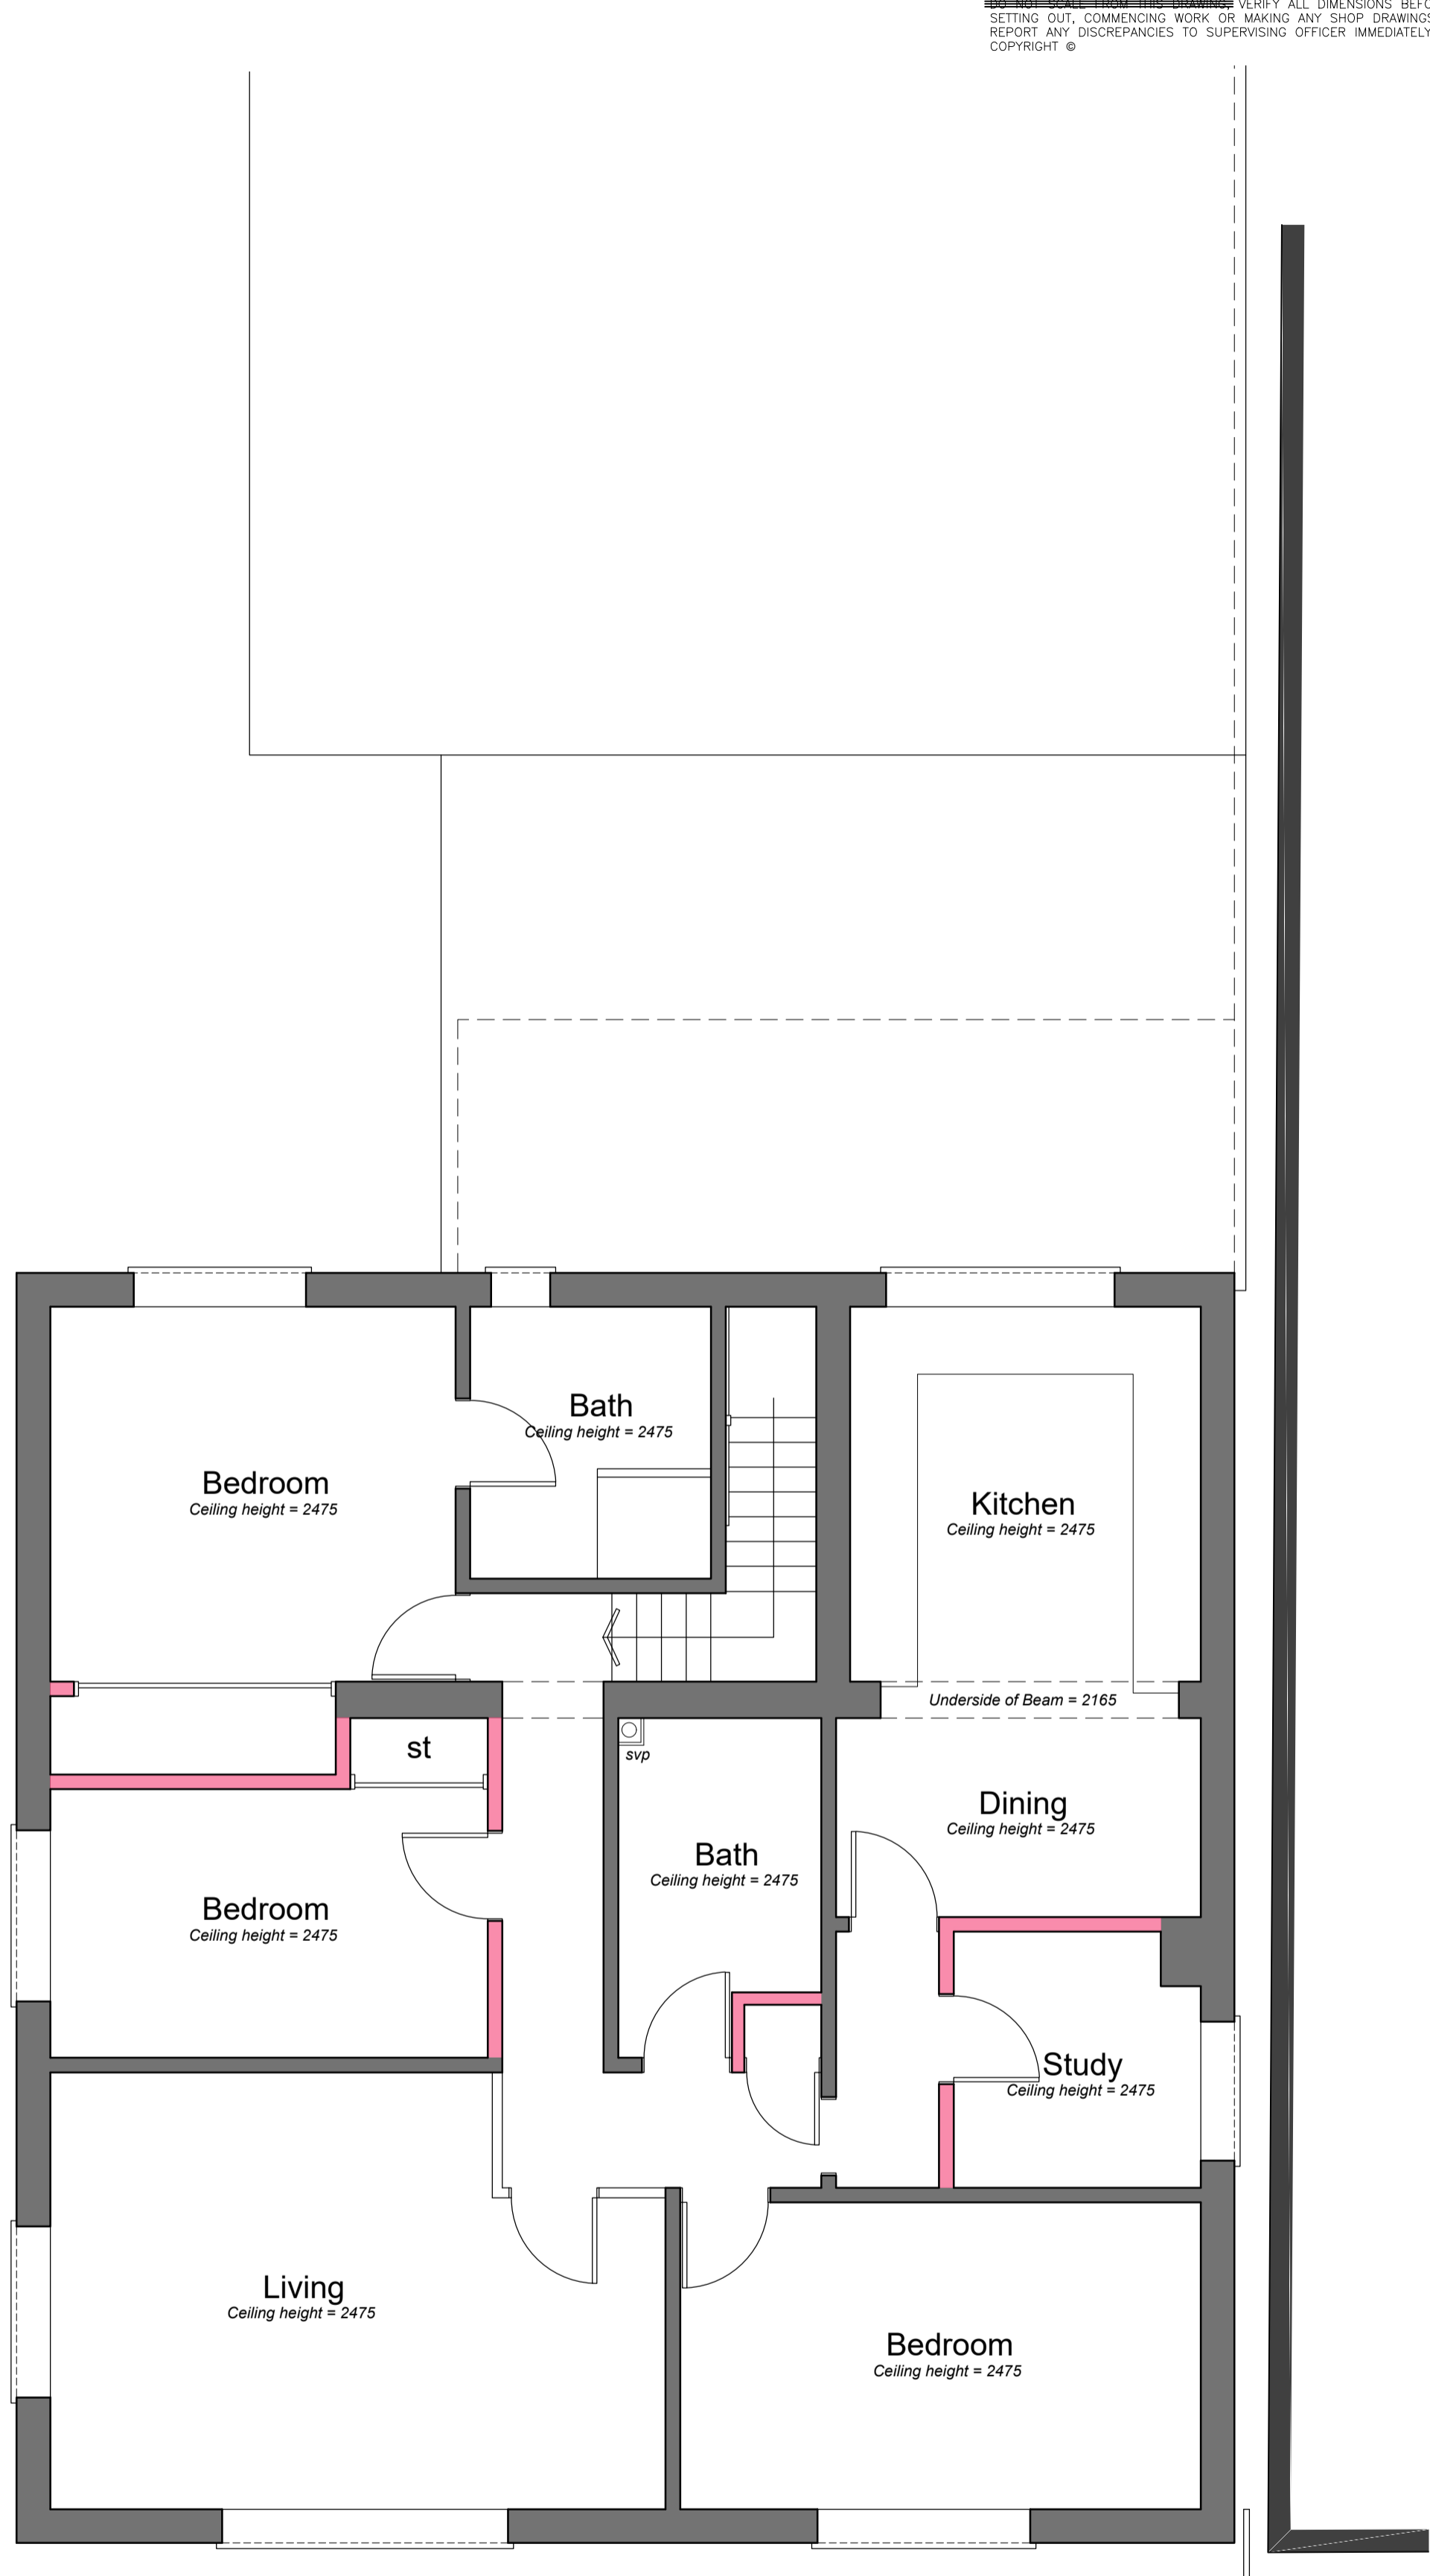

First Floor Plan 1:50 Scale

1:50 scale Bar  
This Drawing has been produced for printing onto A1 size paper.  
If printing on A3 please use the scale below for reference.  
0m 1.0m 2.0m 4.0m

Rev A - Existing windows / doors Updated

- Nov 2025

**Bonney Architecture**  
PLANNING & TECHNICAL SERVICES

CLIENT Mr S Bradbury

14 Hornbeam Close  
Berkham  
Wokingham  
RG41 4JR  
07515 355 770  
bonneyarchitecture@gmail.com

JOB 578 Reading Road, Winnersh  
Wokingham, RG41 5HA

DRG EXISTING PLANS

SCALE 1:50 @ A1 DRAWN P Bonney DATE July 2025

BA 0311 | 01 | A