




Front Elevation 1:50 Scale

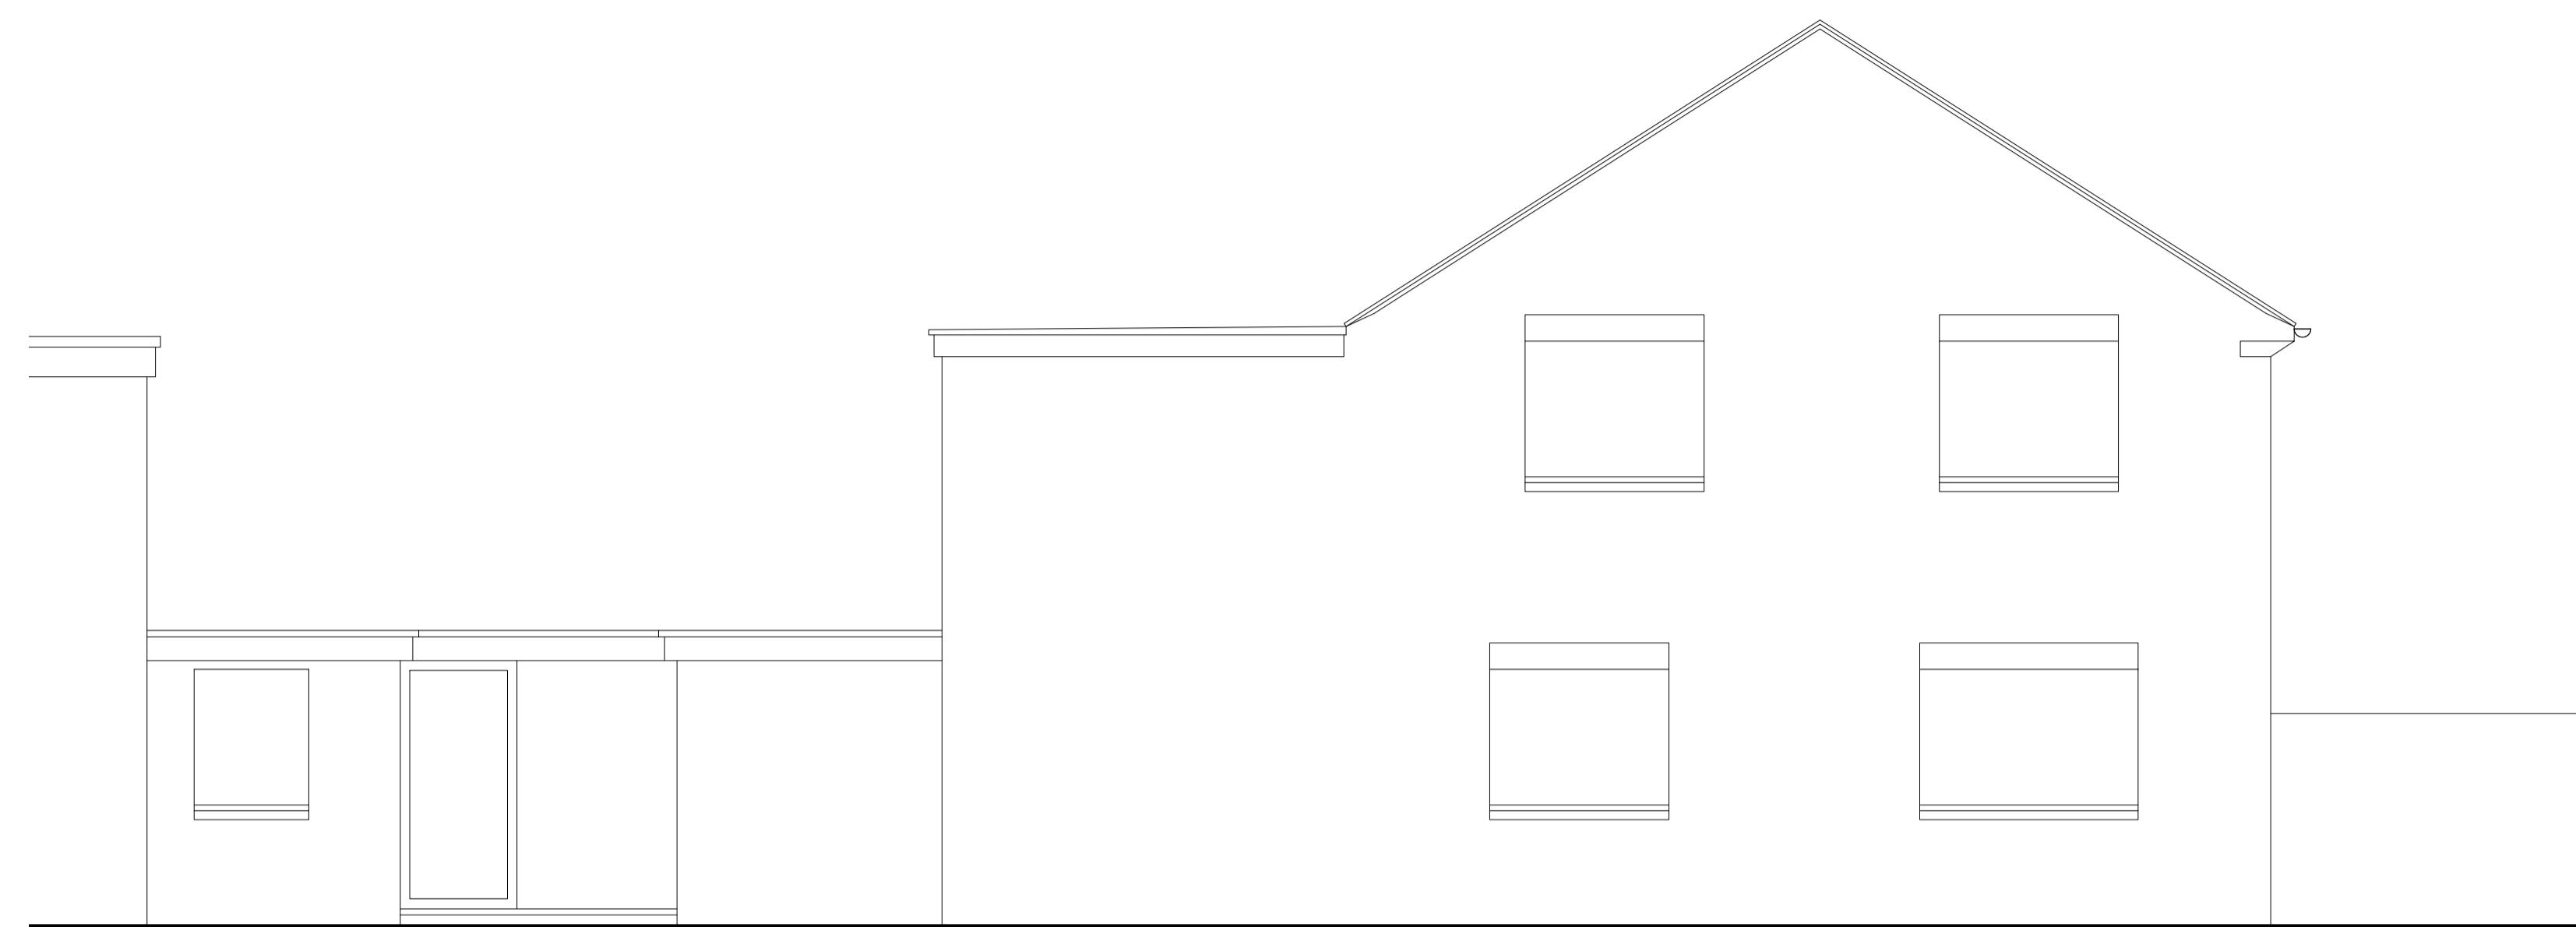

Side Elevation 1:50 Scale

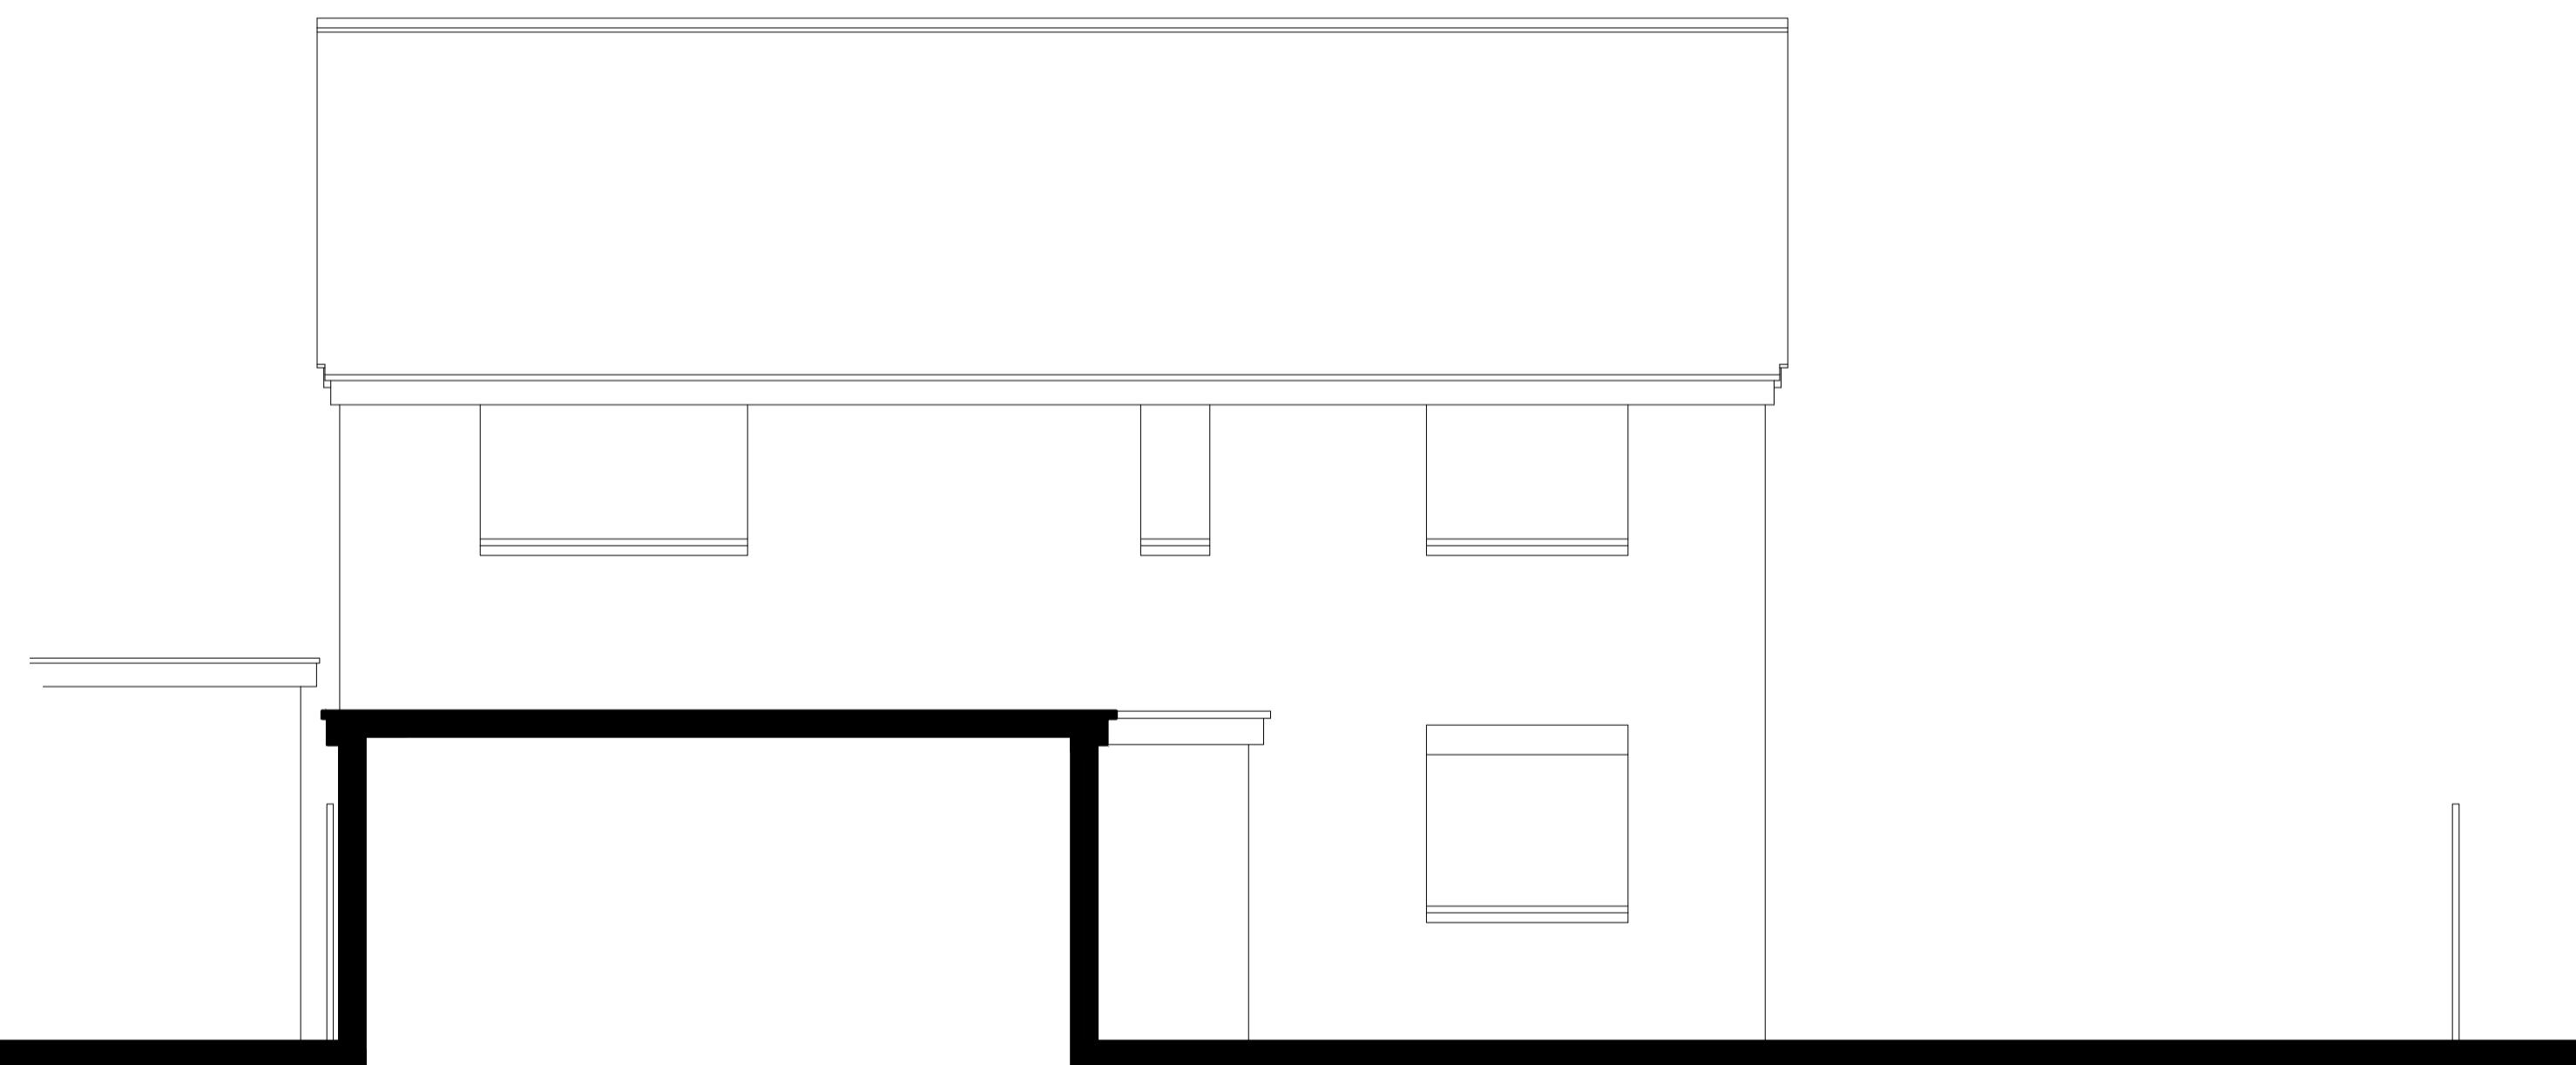

Rear Elevation 1:50 Scale

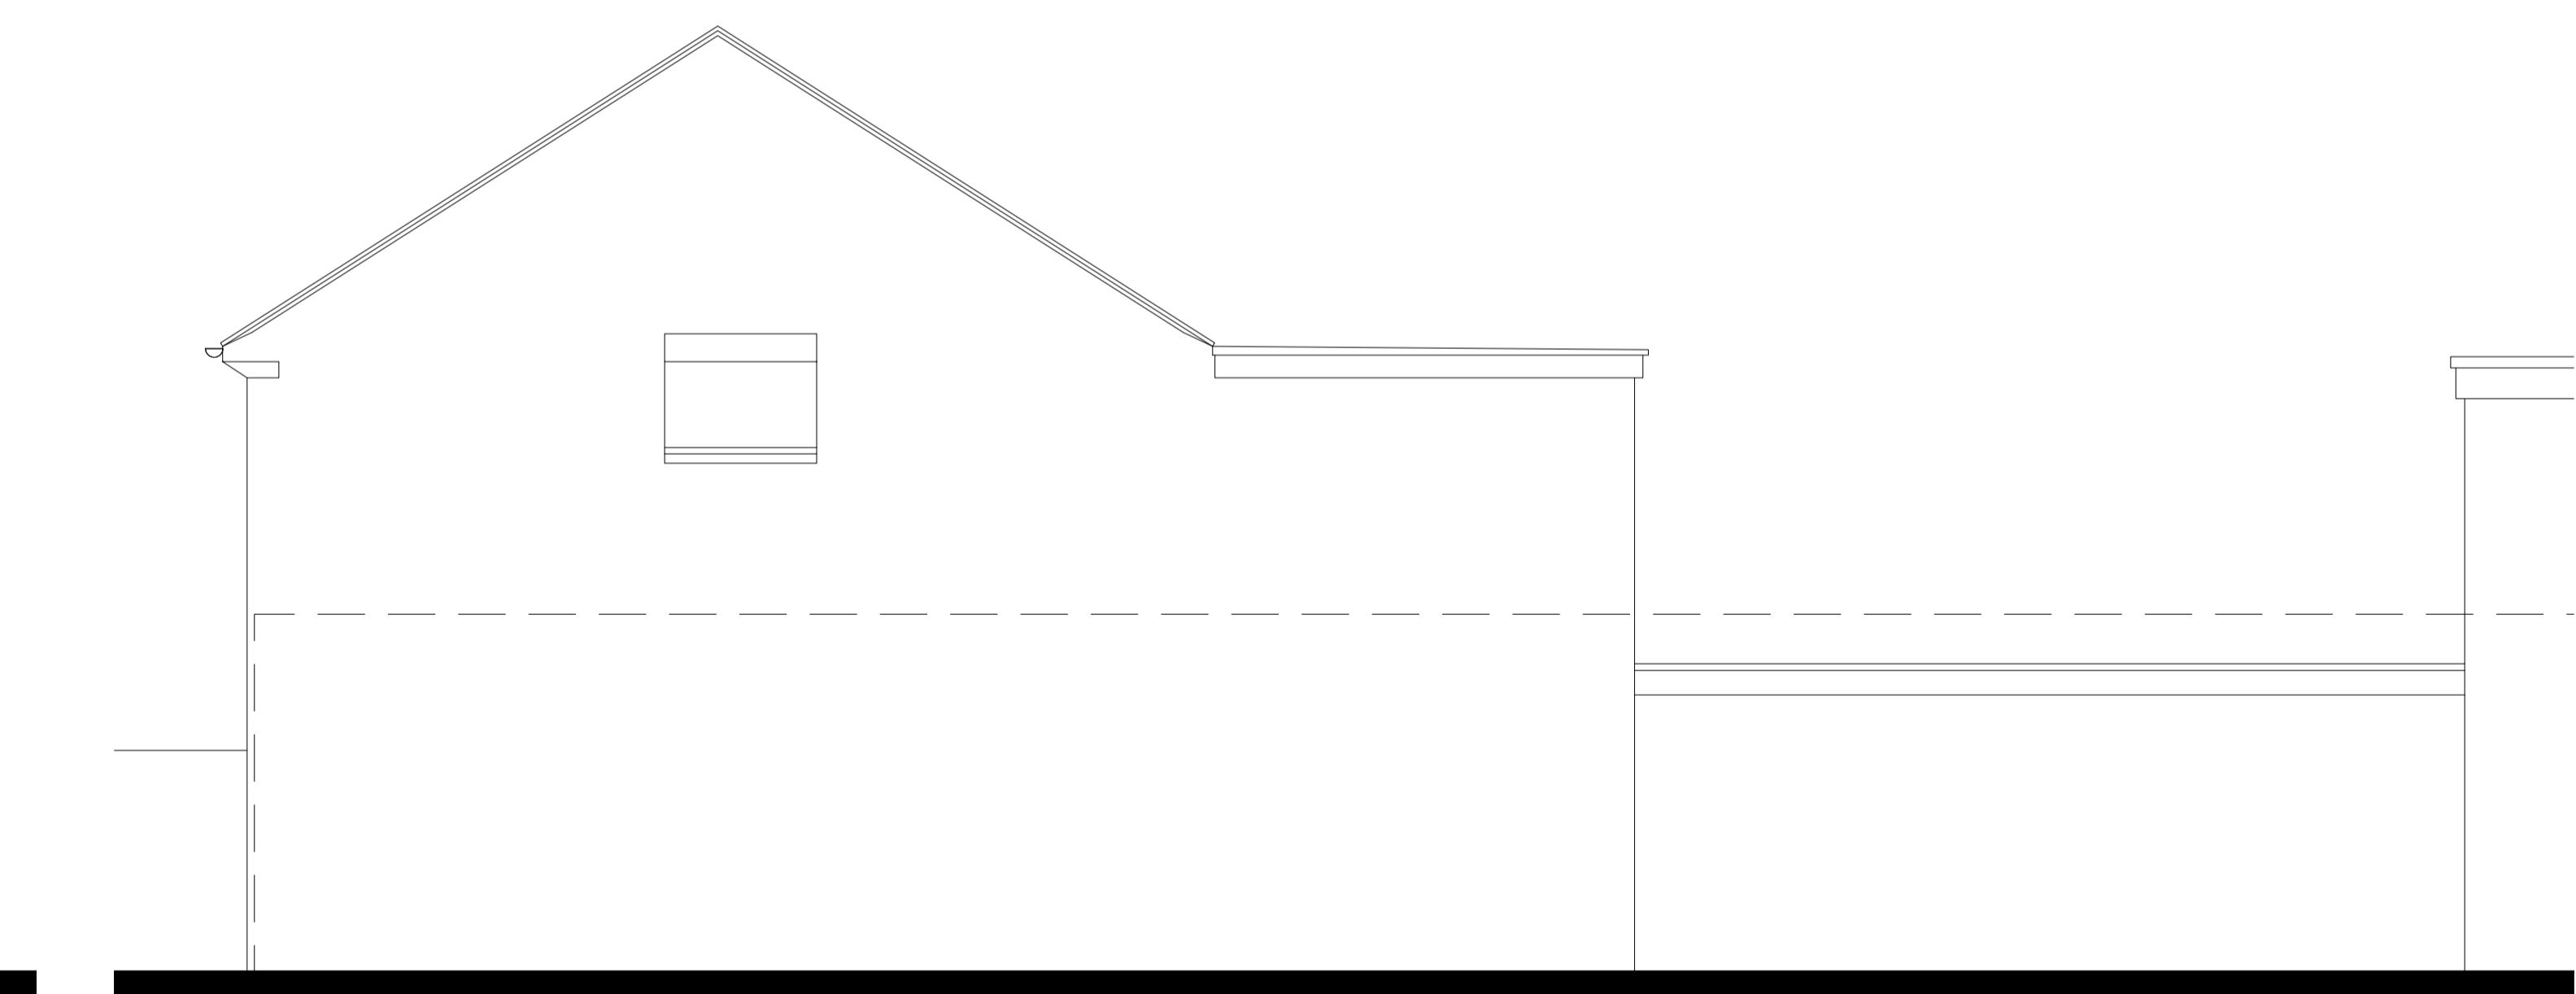

Side Elevation 1:50 Scale

Rev A - Existing windows / doors Updated

- Nov 2025

**Bonney Architecture**  
PLANNING & TECHNICAL SERVICES

CLIENT Mr S Bradbury

JOB 578 Reading Road, Winnersh  
Wokingham, RG41 5HA  
EXISTING ELEVATIONS

14 Hornbeam Close  
Berkham  
Wokingham  
RG41 4UR  
07515 355 770  
bonneyarchitecture@gmail.com

SCALE 1:50 @ A1 DRAWN P Bonney DATE July 2025

BA 0311 | 02 | A