



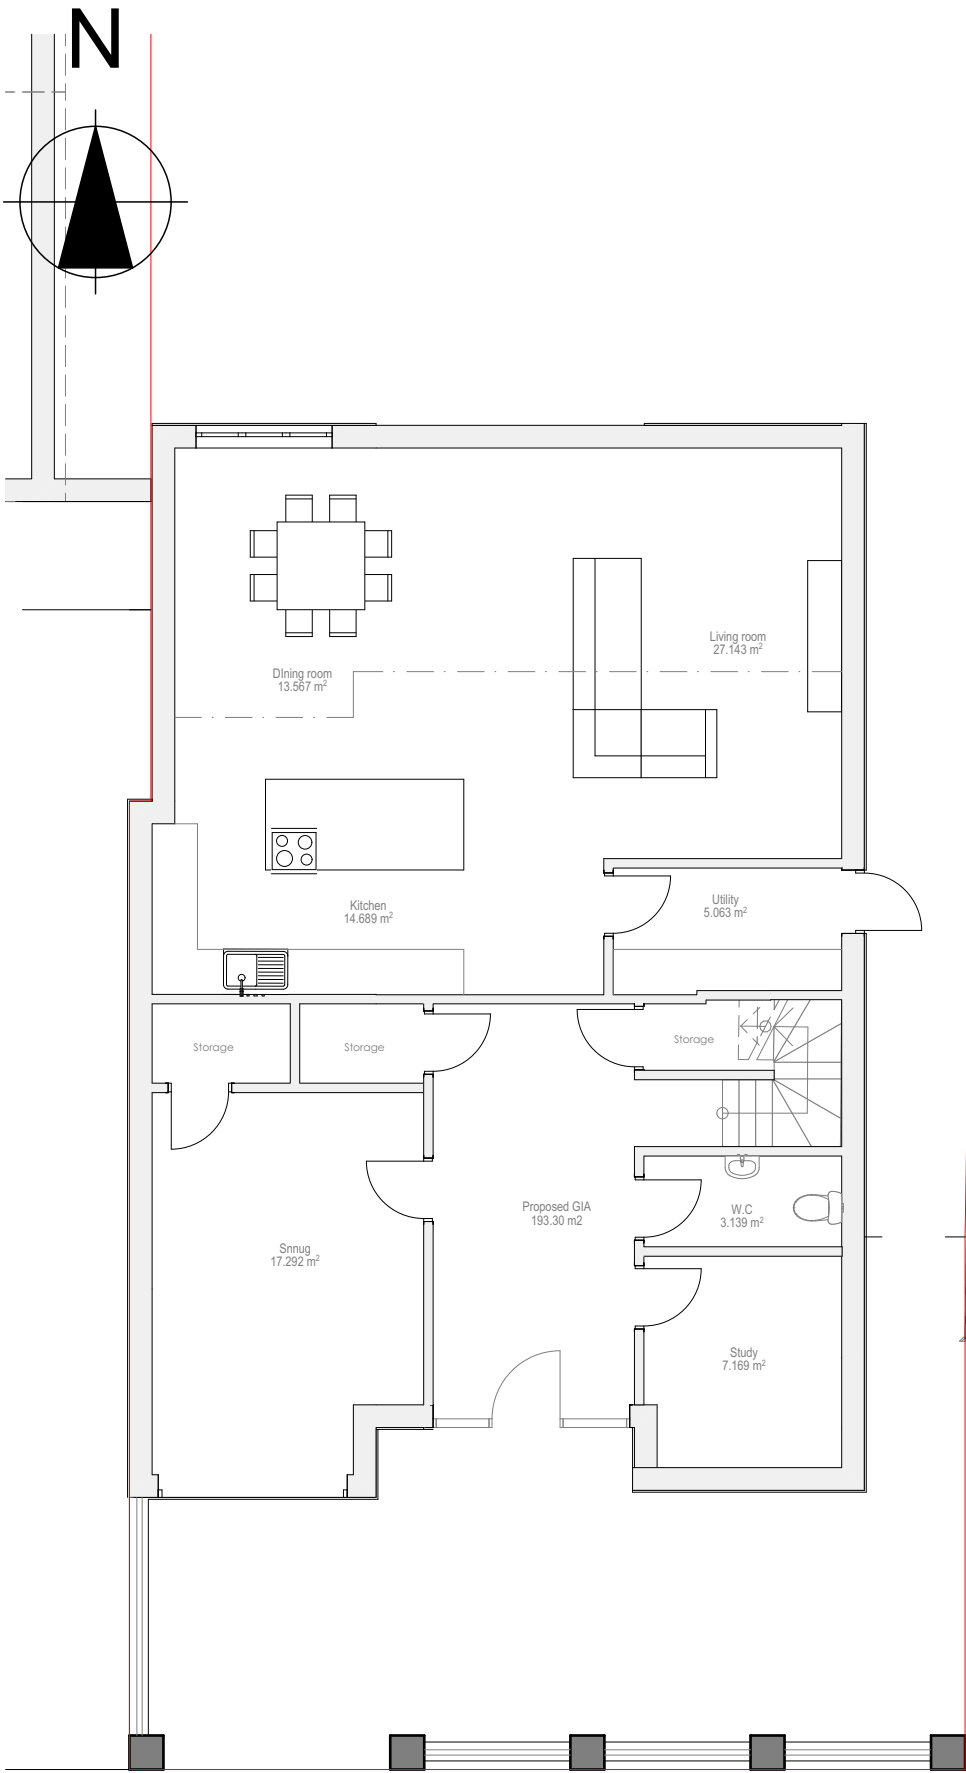

1:100 Existing Ground Floor

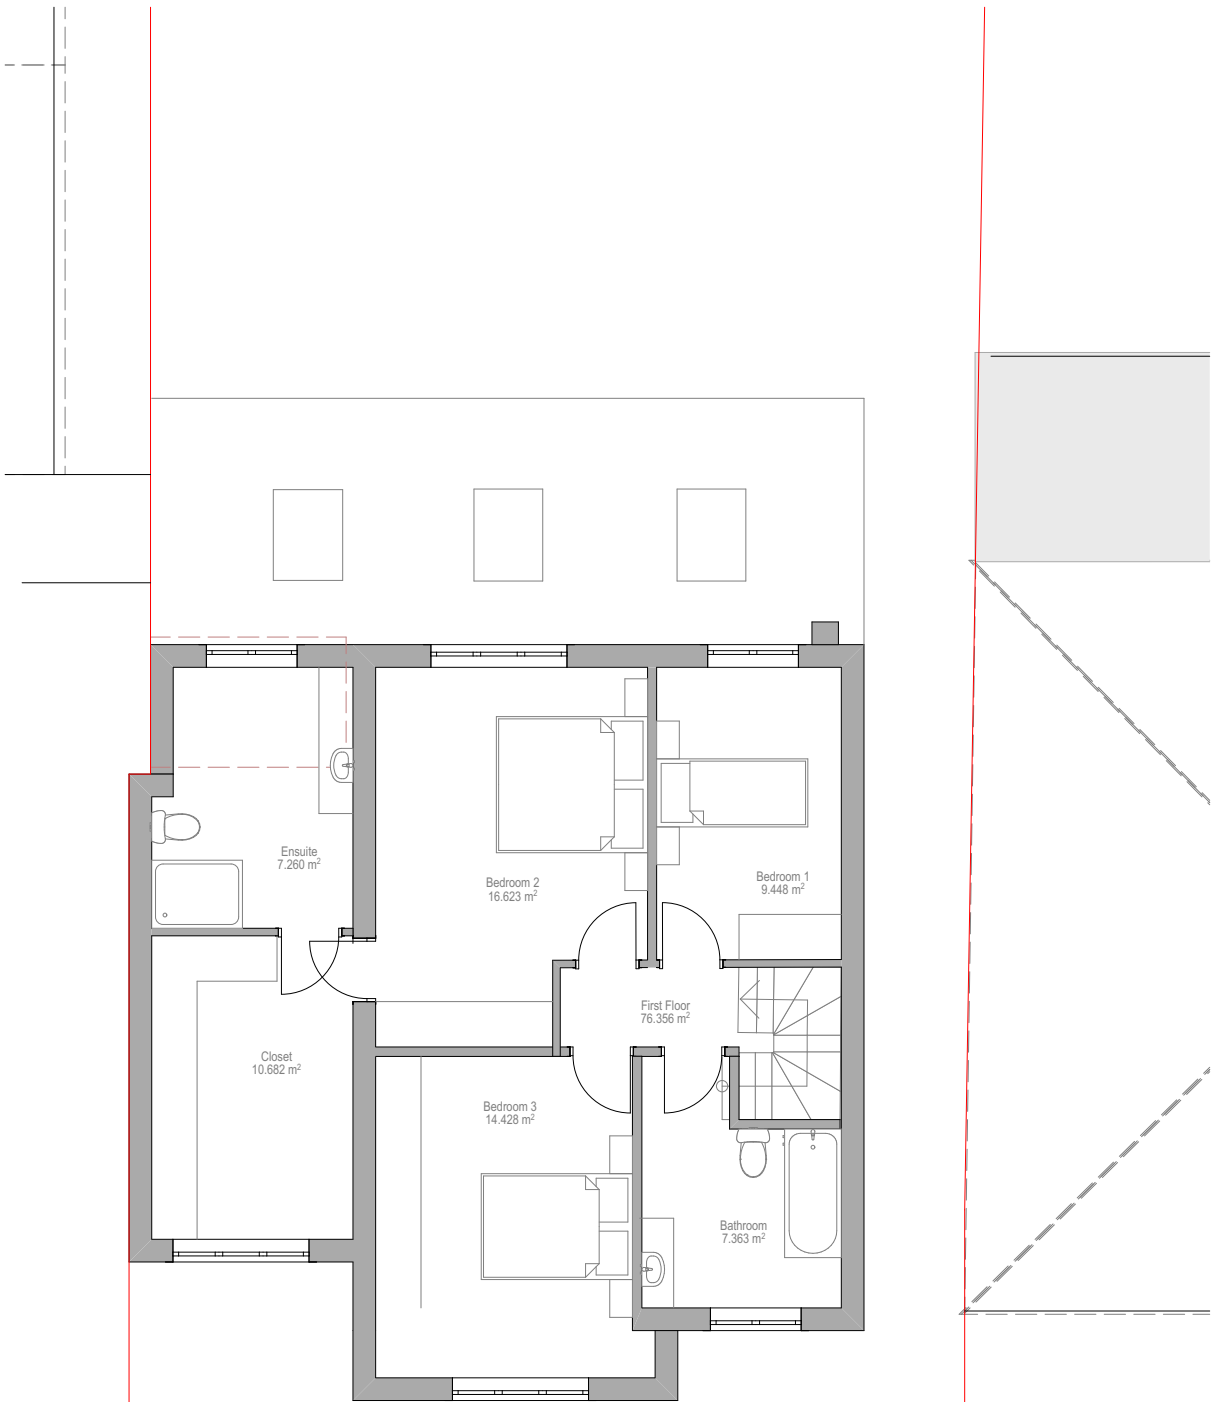


1:100 Existing First Floor

© This drawing remains the property of The Keen Partnership and shall not be copied without prior written consent.

All dimensions to be checked on site and any discrepancies to be reported before work commences.

Notes:

Date	Rev	Comments	By	Chk'd

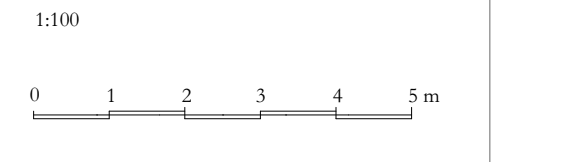

THE KEEN PARTNERSHIP
The Courtyard
Edinburgh Road
Reading RG30 2UA
Tel: 0118 9510 855
Fax: 0118 9510 866
chris@keenpartnership.co.uk
www.keenpartnership.co.uk

cabe
chartered association
of building engineers

RICS

Job Title:
This ONE at 52 Oatlands Rd, RG2 9DN

Drawing Title:
Existing Ground & First Floor Plan

Drawing Date: 08-12-2023	Status: Planning Drawings	
Issue Date: 28/11/2024	Drawn By: PD	Scale: @A3
Drawing No: 9294-103		Rev: