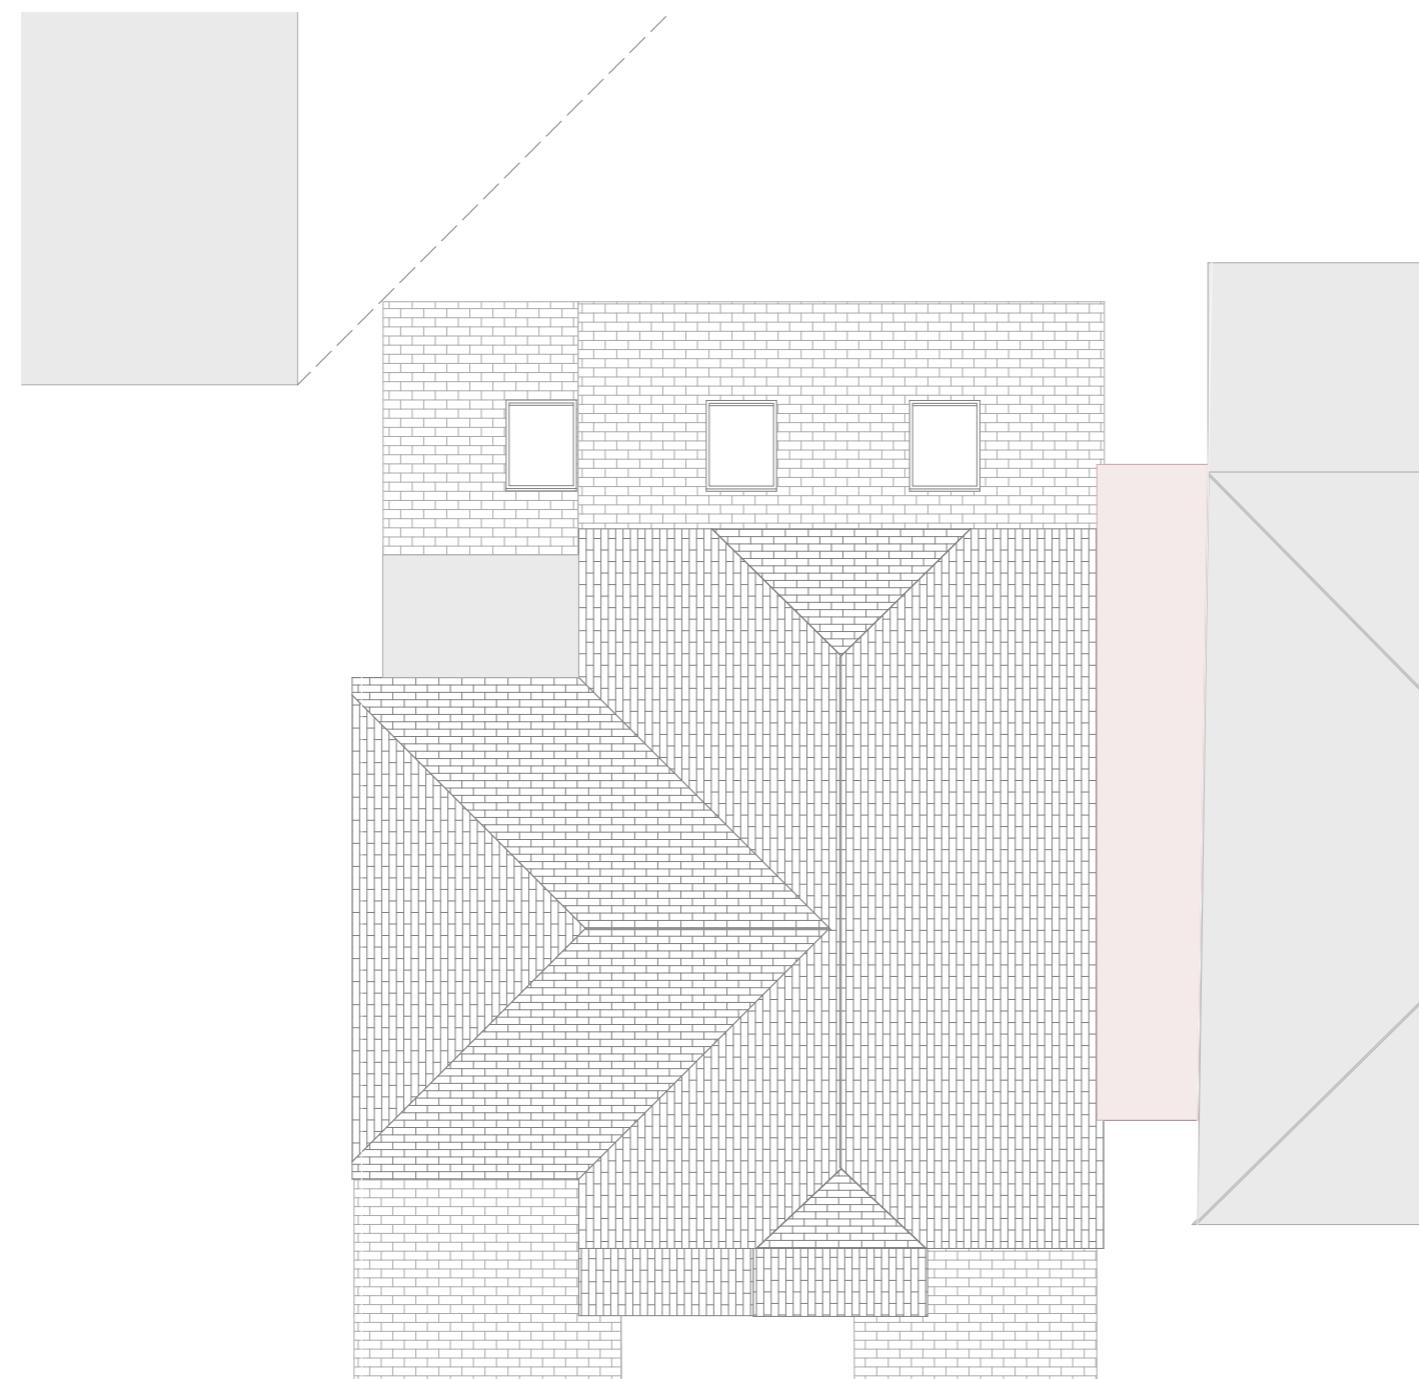
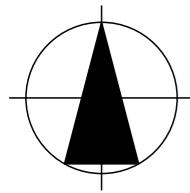


**N**

1:100

Proposed Roof

© This drawing remains the property of The Keen Partnership and shall not be copied without prior written consent.

All dimensions to be checked on site and any discrepancies to be reported before work commences.

**Notes:**

Date	Rev	Comments	By	Chk'd

1:100	
0	1 2 3 4 5 m

<b>THE KEEN PARTNERSHIP</b> The Courtyard, Edinburgh Road, Reading RG30 2UA Tel: 0118 9510 855 Fax: 0118 9510 866 chris@keenpartnership.co.uk www.keenpartnership.co.uk	 <b>cabe</b> chartered association of building engineers
	 <b>RICS</b> ™

Job Title:	This ONE at 52 Oatlands Rd, RG2 9DN
------------	-------------------------------------

Drawing Title:	<b>Proposed Roof Floor Plan</b>
----------------	---------------------------------

Drawing Date:	Status:
<b>08-12-2023</b>	<b>Planning Drawings</b>
Issue Date:	Drawn By: Scale:
<b>28/11/2024</b>	<b>PD</b> <b>@A3</b>
Drawing No:	Rev:
<b>9294-110</b>	