




1:100

Existing Front Elevation

1:100

Existing Rear Elevation

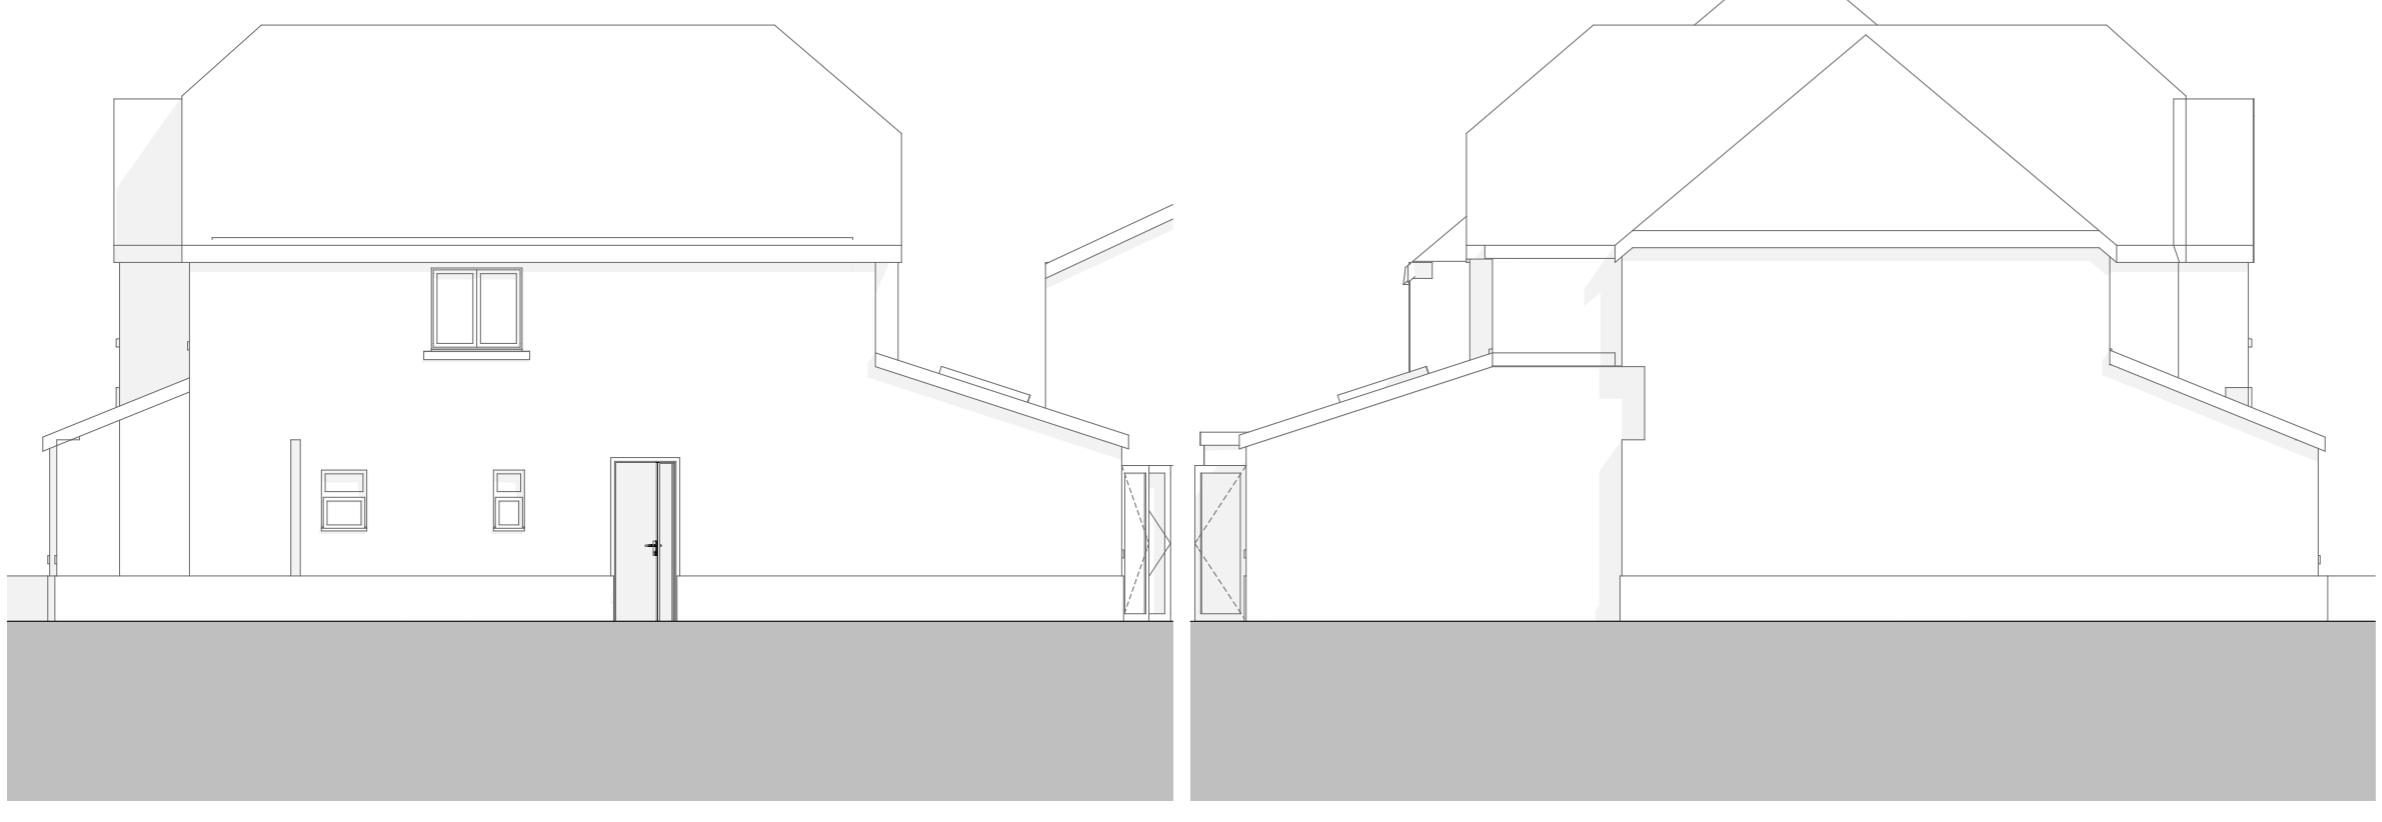

1:100

Existing Right Side Elevation

1:100


Existing Left Side Elevation

© This drawing remains the property of The Keen Partnership and shall not be copied without prior written consent.

All dimensions to be checked on site and any discrepancies to be reported before work commences.

Notes:

Date	Rev	Comments	By	Chk'd

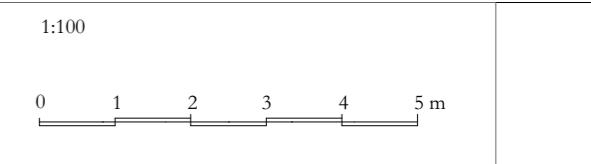

Job Title:
This ONE at 52 Oatlands Rd, RG2 9DN

Drawing Title:
Existing Elevations REV B

Drawing Date:	Status:
08-12-2023	Planning Drawings
Issue Date:	Drawn By: Scale:
6/9/2025	PD @A3

Drawing No:
9294-106

Rev:
A