



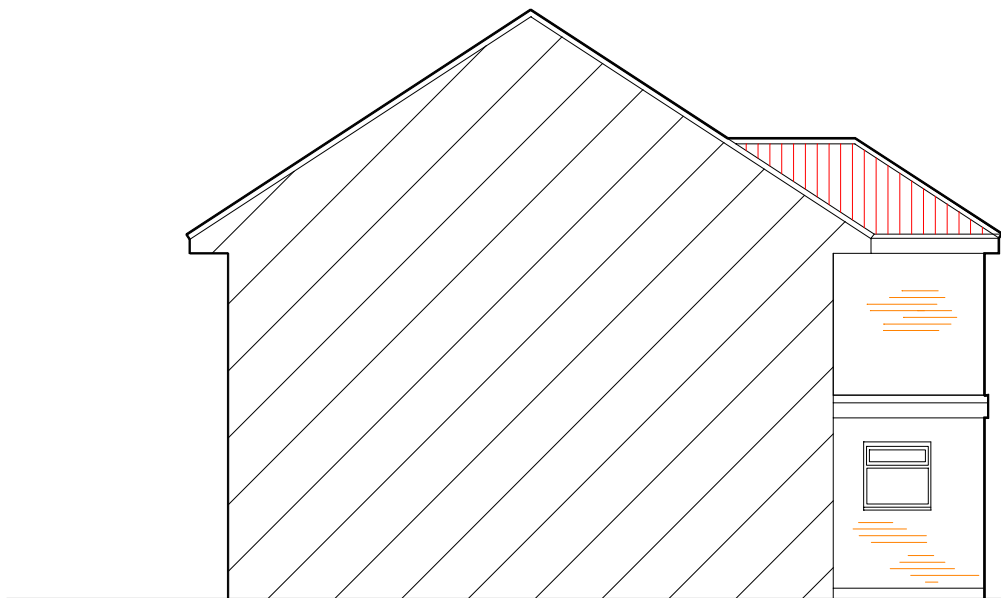

side elevation




rear elevation

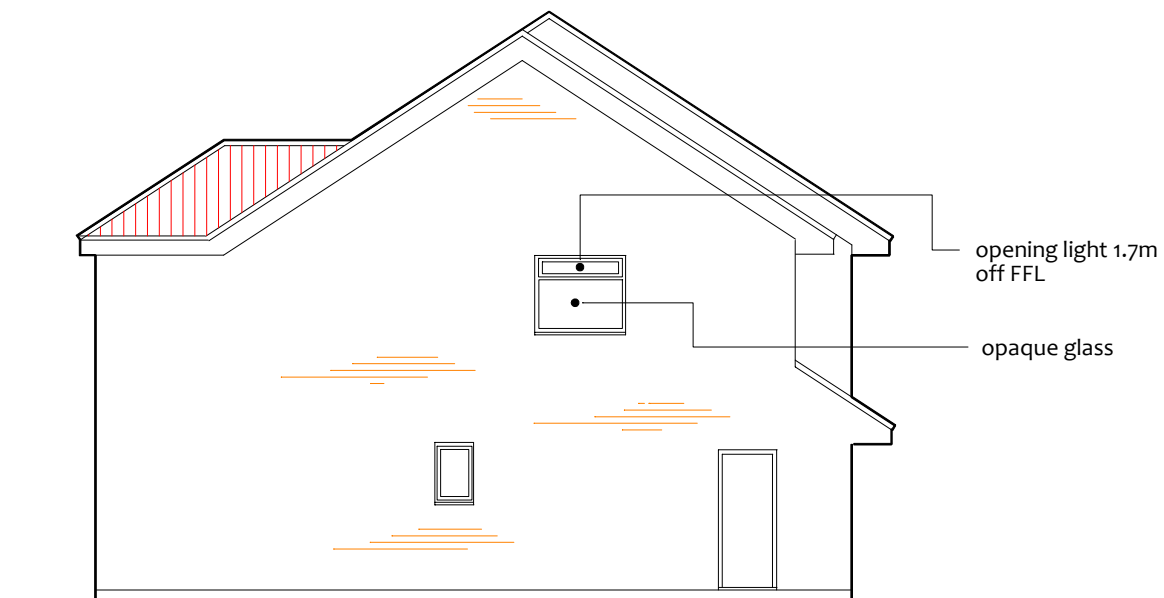

side elevation

surface finish to
match existing

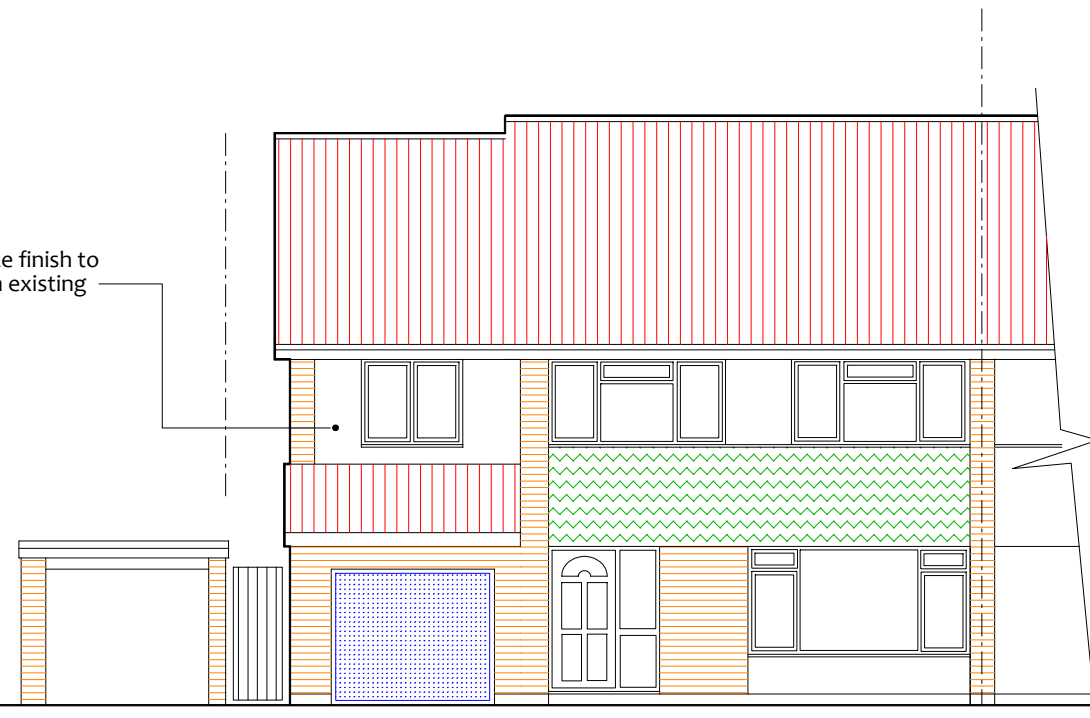

front elevation

ISSUE C REVISED TO C/C 29/01/26
ISSUE B REVISED TO C/C 16/09/25
ISSUE A INTRO 04/09/2025

Project Proposed two storey side extension at 86 Beam Oak RG40 1RN	Client Rachel Firsh	
	Scale 1:100	Date: Sept 2025
Drawing title Proposed elevations	Drg No 3242-5	