


5 metres

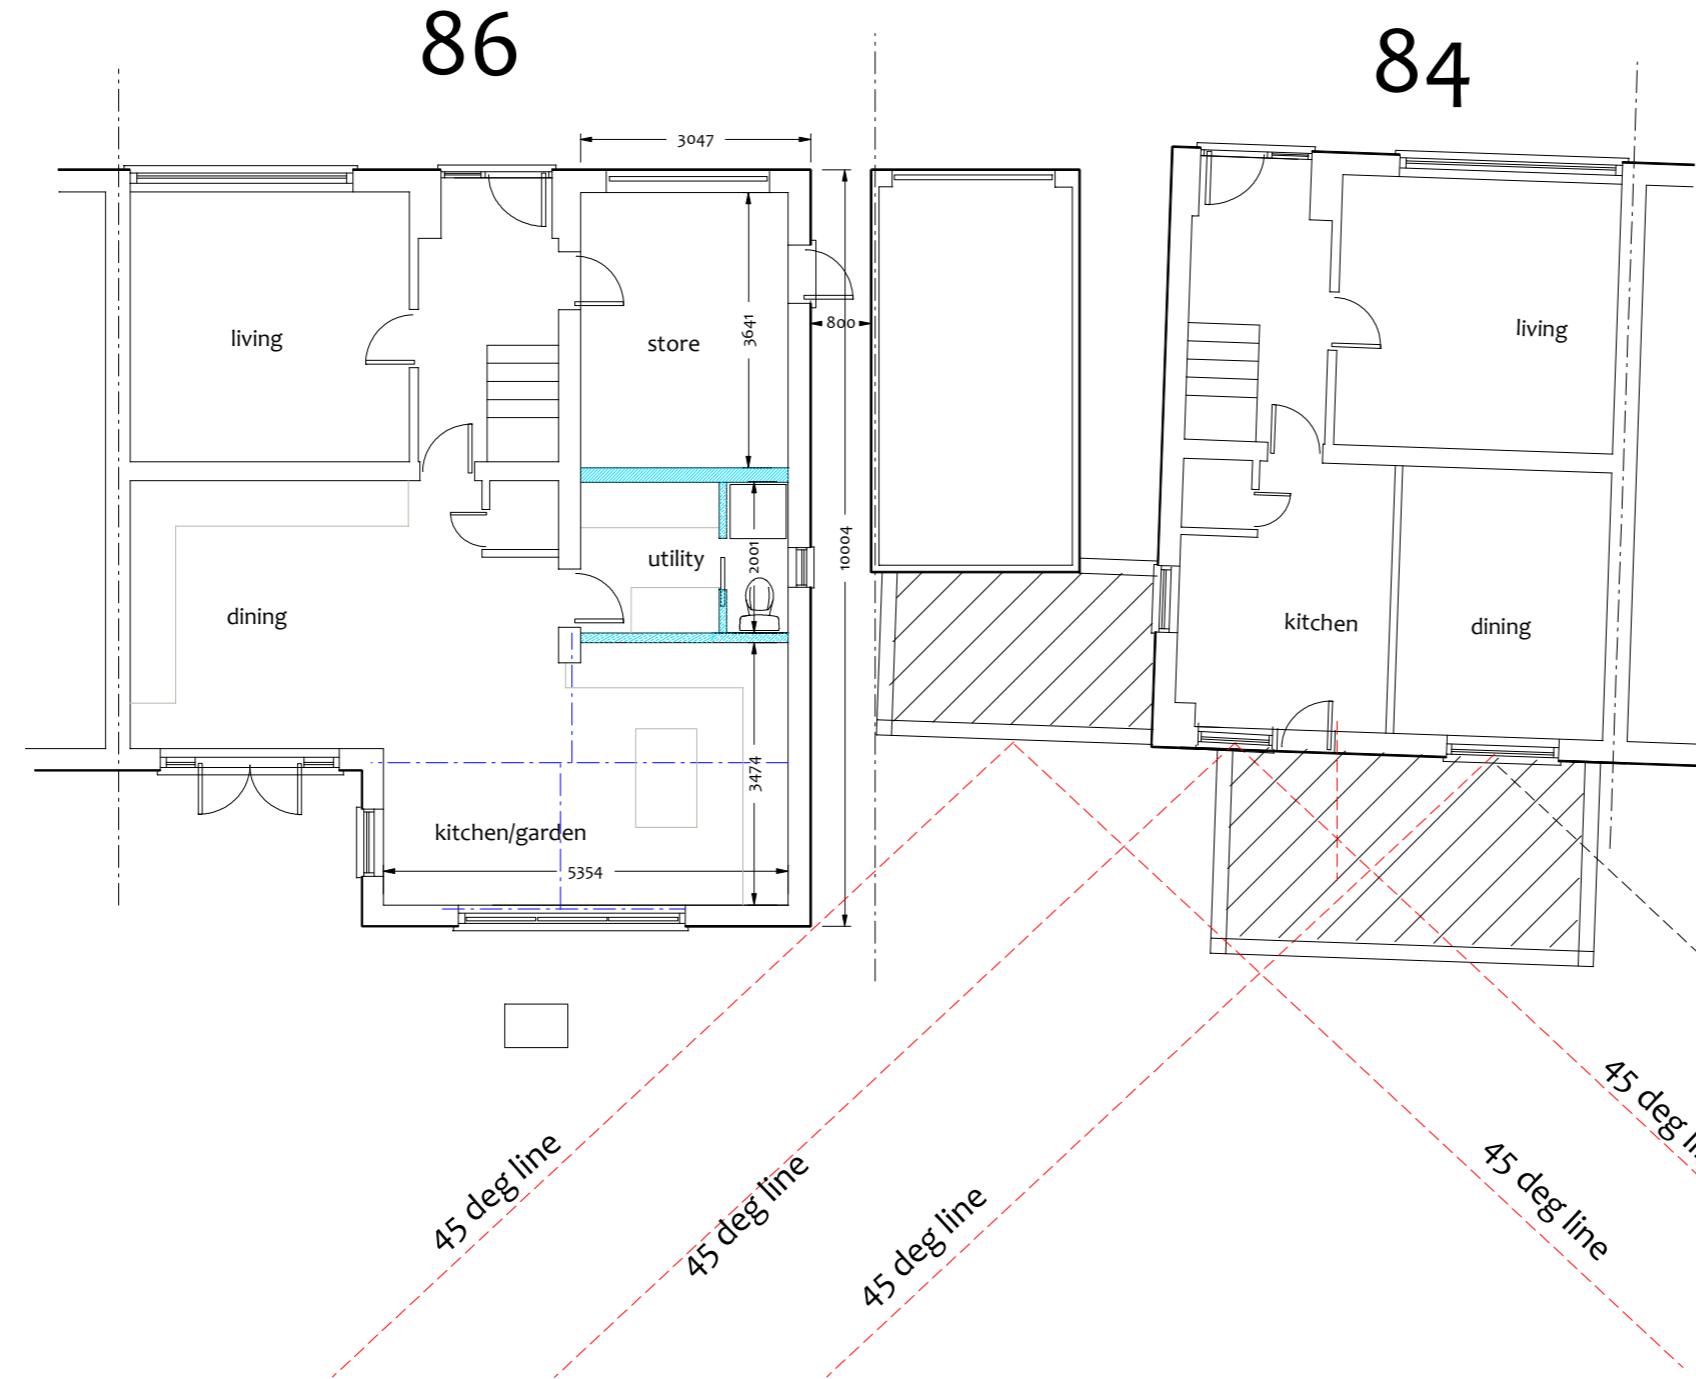

ground floor plans with sight lines

ISSUE A INTRO 29/01/26

Project	Client	
Proposed two storey side extension at		Rachel Firsht
86 Beam Oak RG40 1RN		Scale 1:100 Date: Sept 2025
Drawing title	Drawing title	
Ground floor plans with sight lines		Drg No 3242-20