

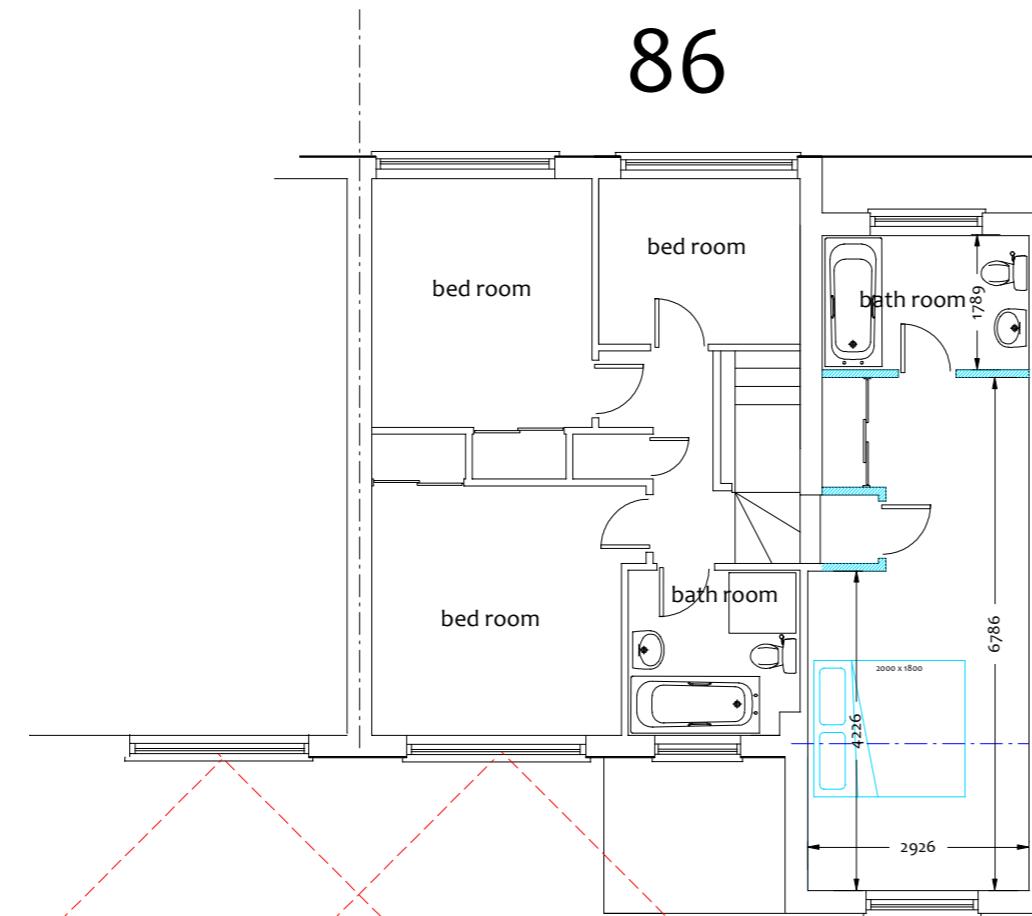


5 metres

86

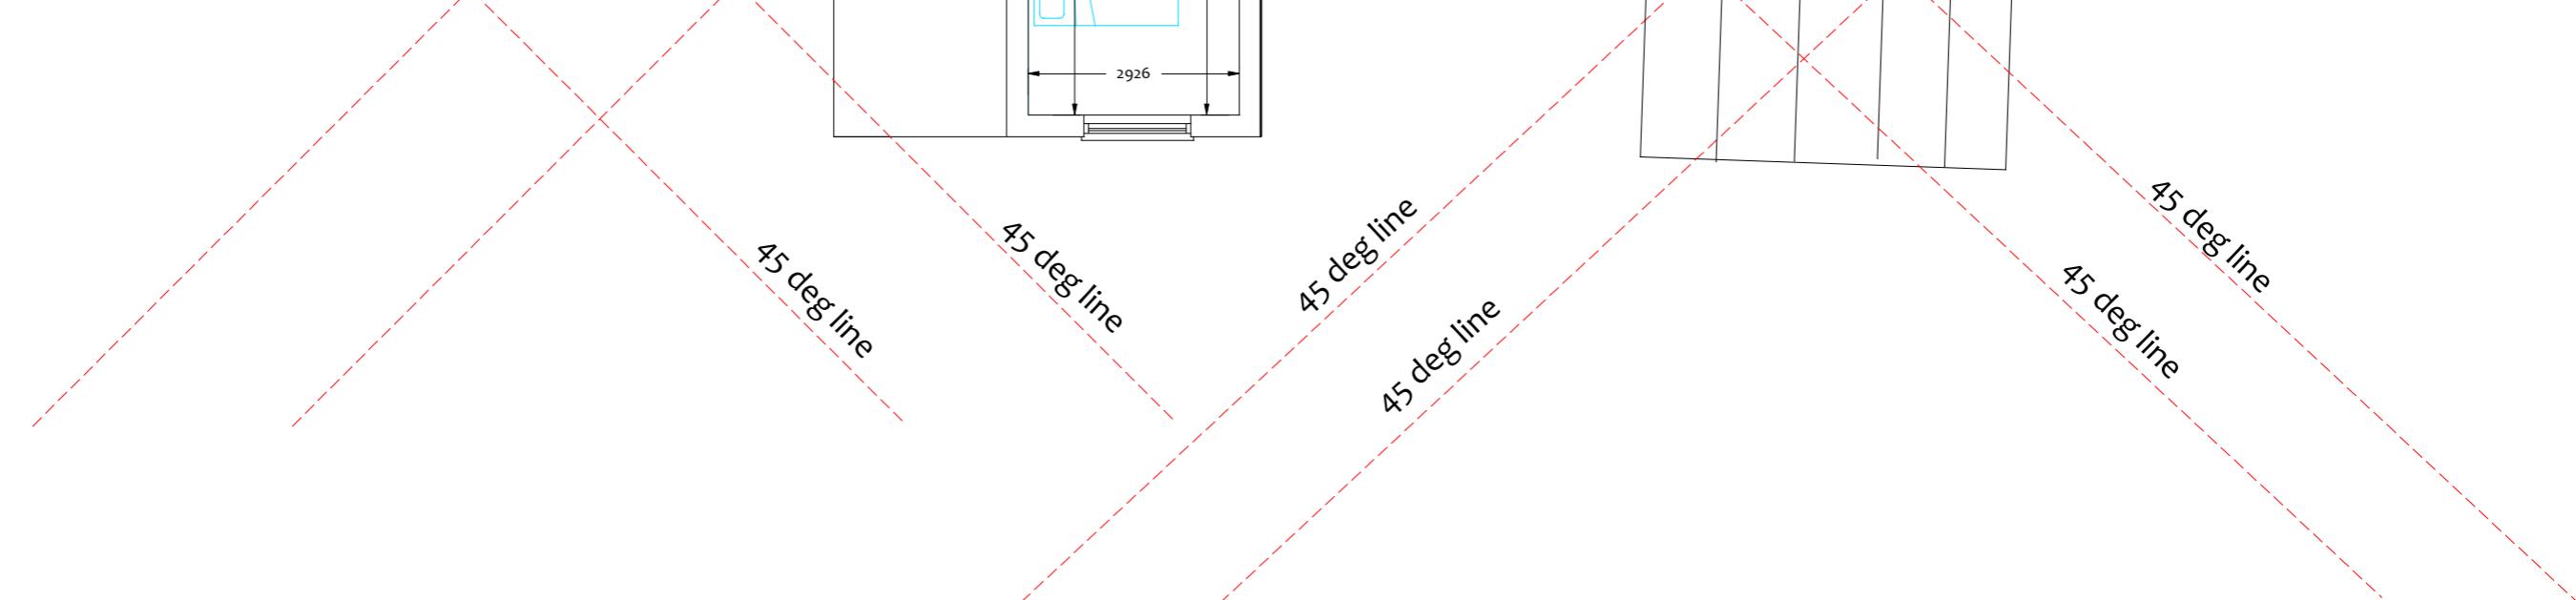

84

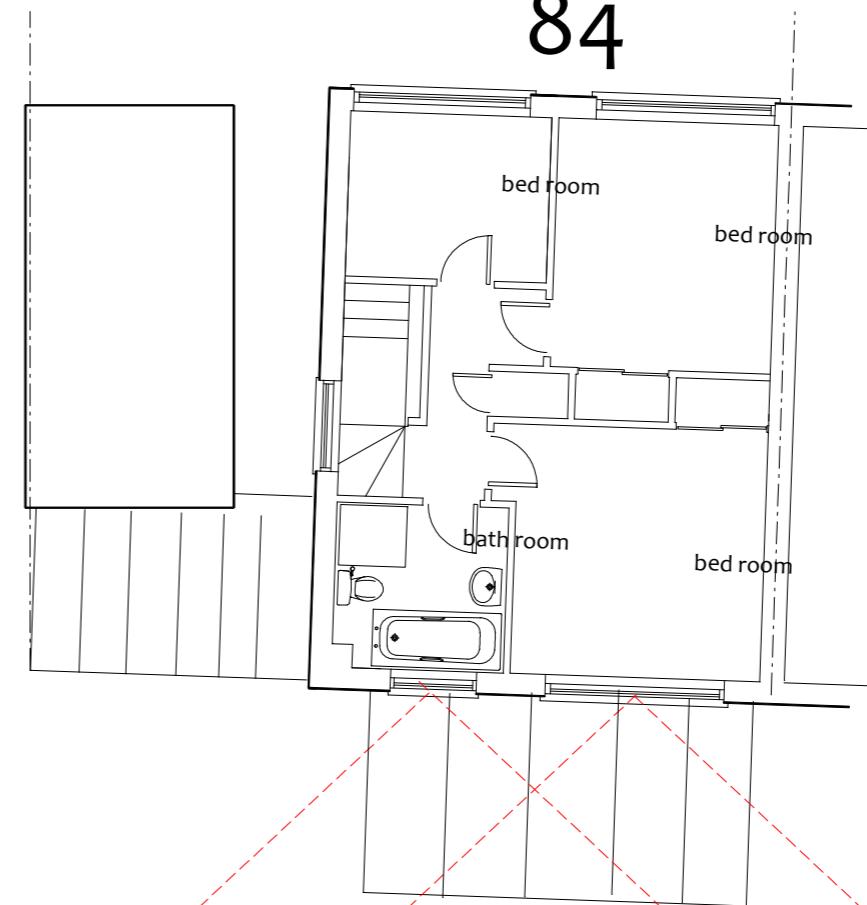

upper floor plans with sight lines

ISSUE A INTRO 29/01/26

Project	Client	
Proposed two storey side extension at 86 Beam Oak RG40 1RN	Rachel Firsht	
Scale 1:100	Date: Sept 2025	
Drawing title		Drg No
Upper floor plans with sight lines		3242-21