

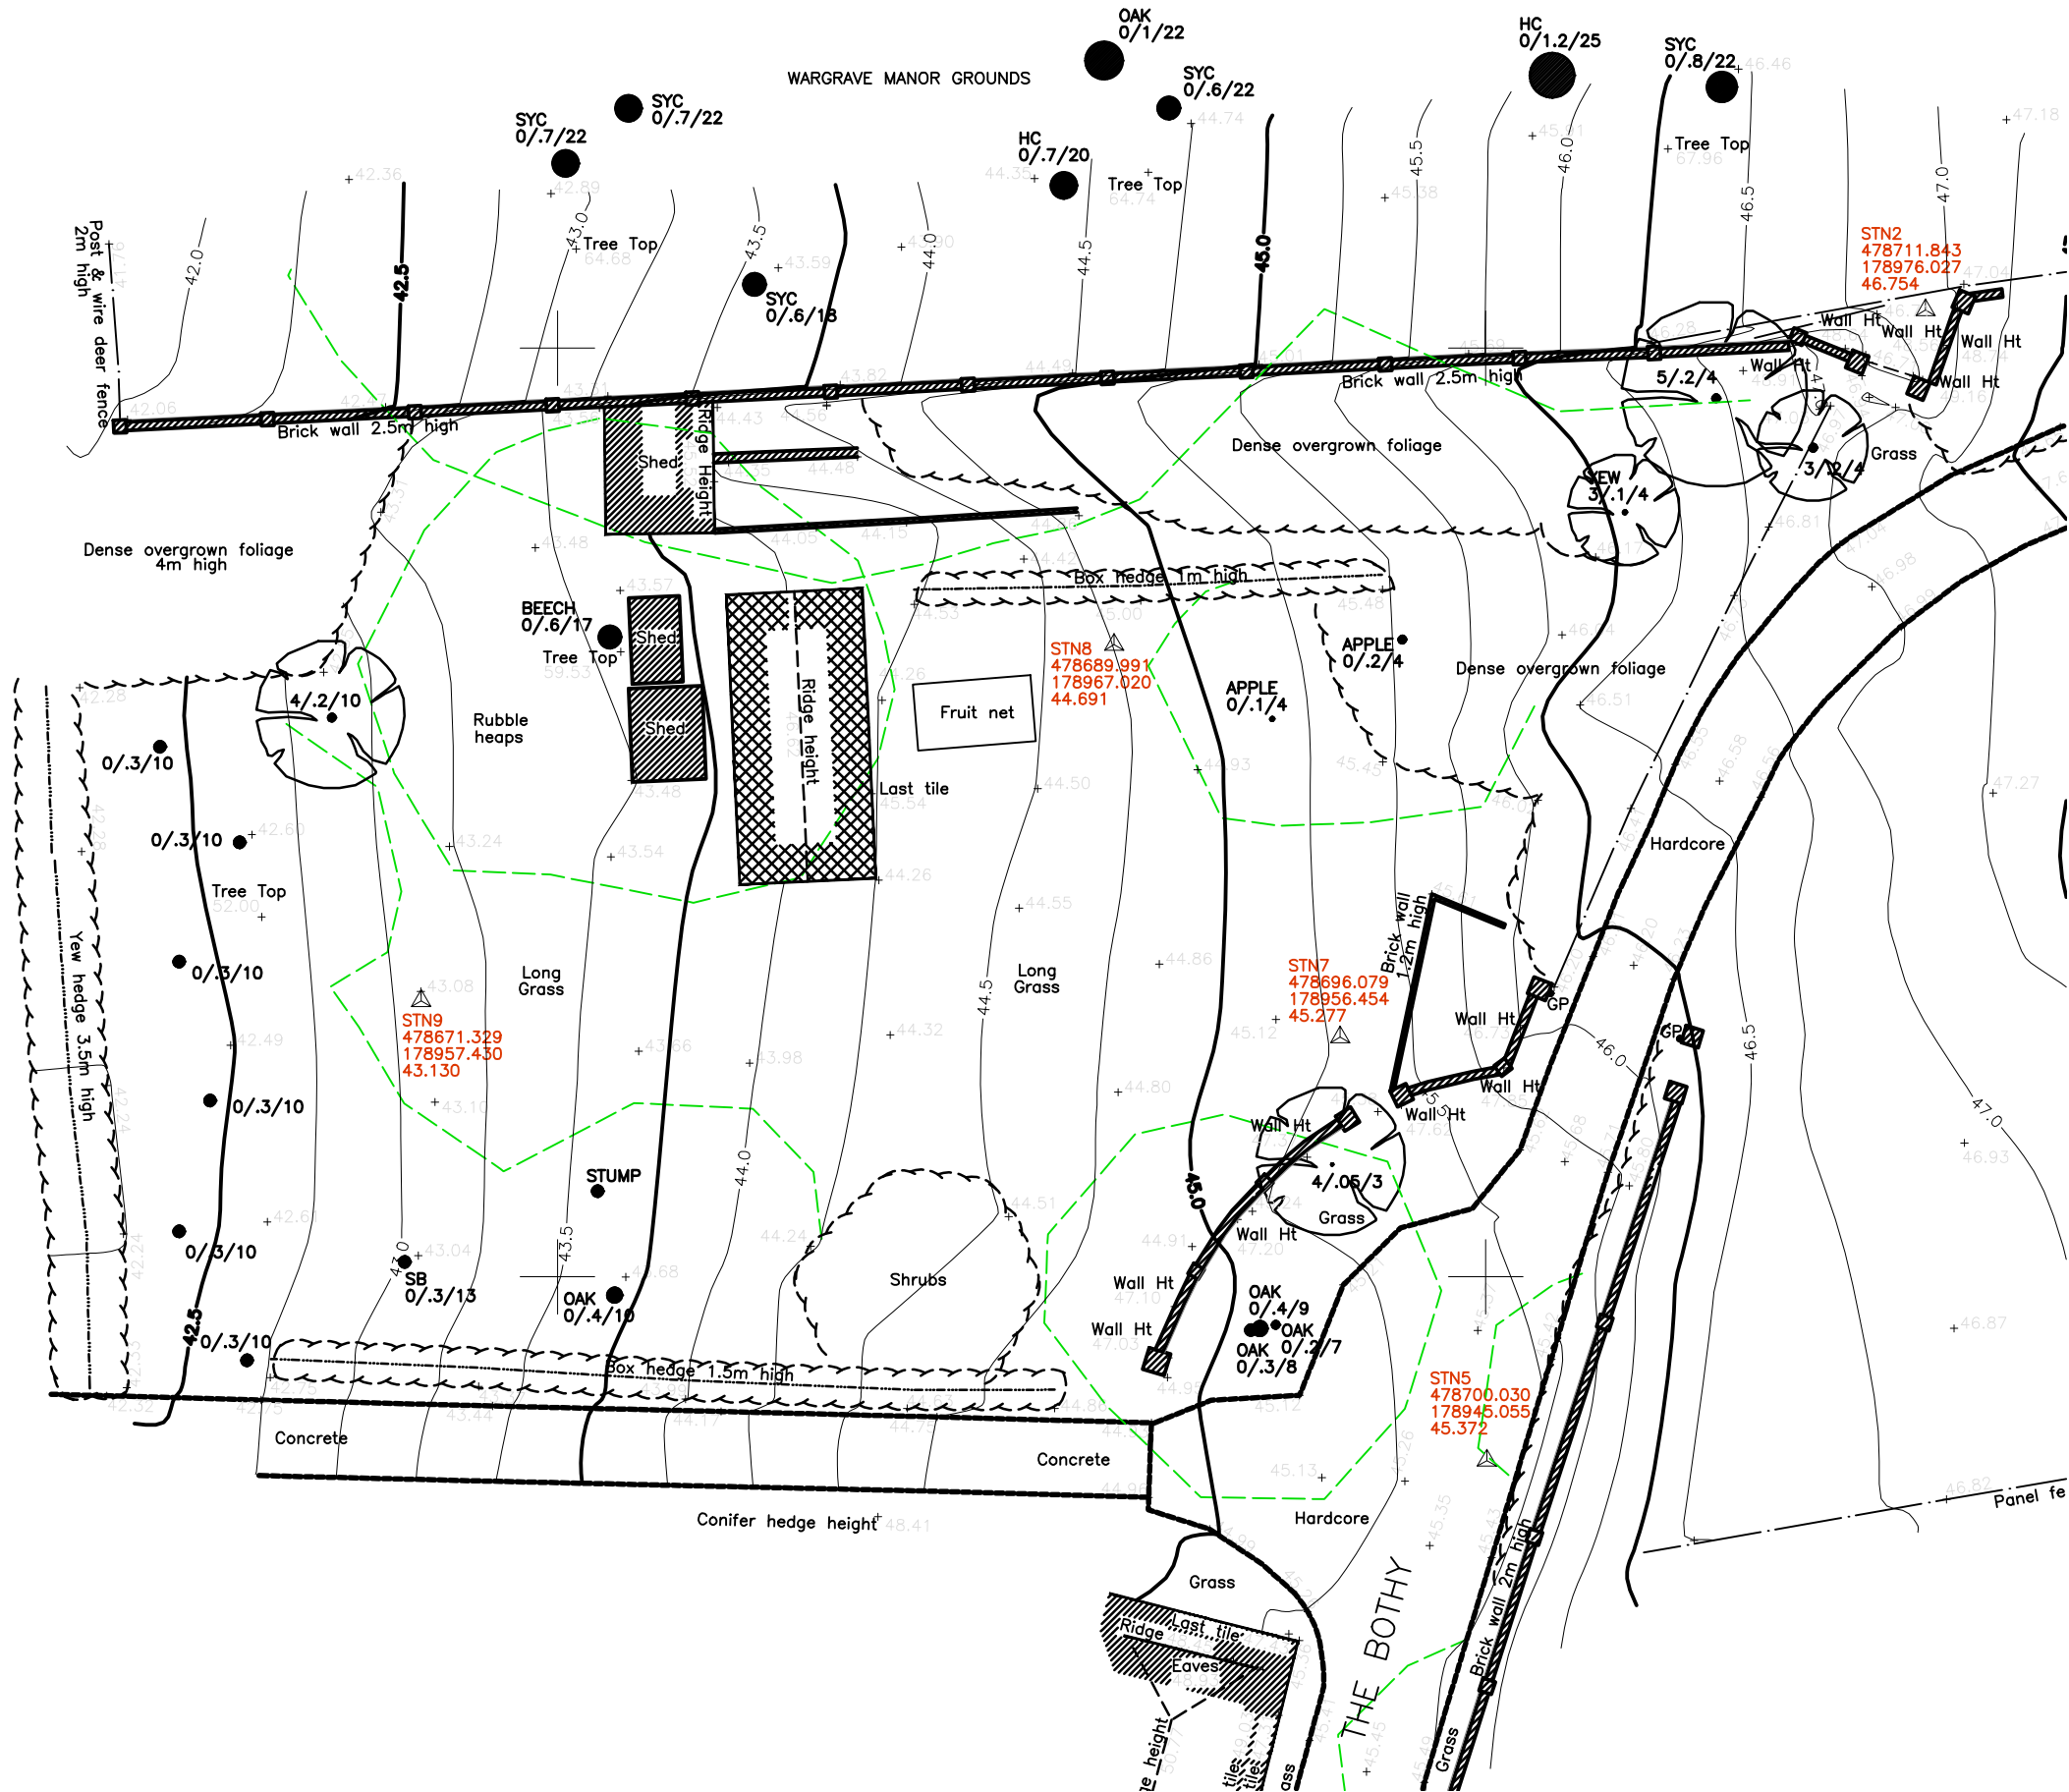


Existing site plan @ 1:200

 

Location Plan @ 1:1250

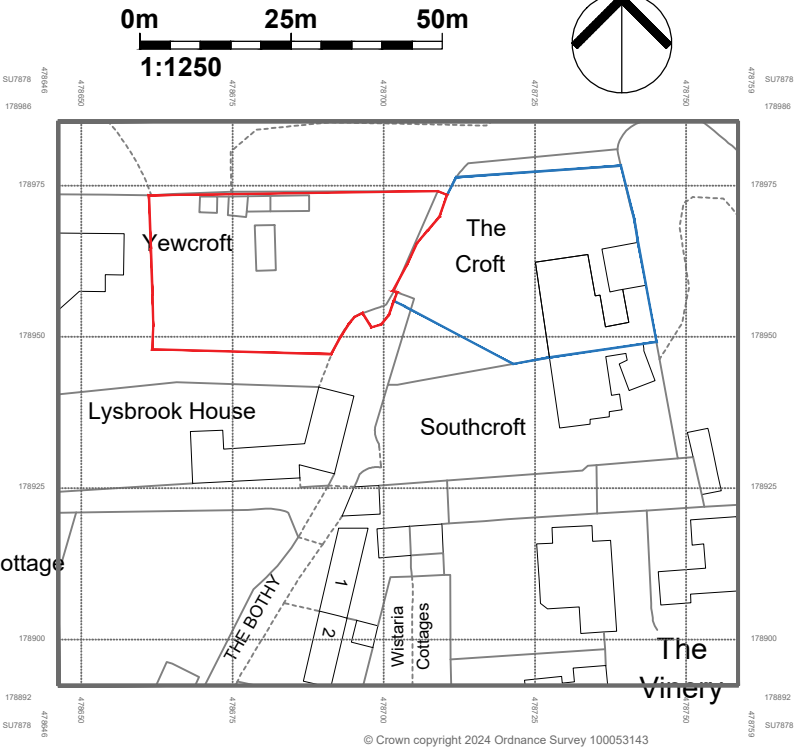

DO NOT SCALE from this drawing (printed or electronic versions) other than for planning purposes. Contractors must check all dimensions on site.

Discrepancies and / or ambiguities within this drawing, between it and information given elsewhere, must be reported immediately for clarification prior to proceeding with works on site.

All works are to be carried out in accordance with the latest British Standards and Codes of Practice, unless specifically directed otherwise in the specification.

Responsibility for the reproduction of this drawing in paper form, or if issued in electronic format, lies with the recipient to check that all information has been replicated in full and is correct when compared to the original paper or electronic image. Graphical representations of equipment on this drawing have been co-ordinated, but are approximations only. Please refer to the specifications and / or details for actual sizes and / or specific contractor construction information.

This original document is issued for the purpose indicated below and contains information of confidential nature.

This document is issued for the party which commissioned it and for specific purposes connected with the project detailed below in the project title.

We accept no responsibility for the consequences of this document being relied upon by any other party, or being used for any other purpose, or containing any error or omission which is due to an error or omission in data supplied to us by others.

REV:	DESCRIPTION:	BY:	DATE:
STATUS:	Sketch		



CHANNEL ARCHITECTURE LTD	
Email: Keelan@Channelarchitecture.co.uk	
Website: www.Channelarchitecture.co.uk	
Mobile: 07703441179	
SITE:	Land adjacent to Yewcroft Wargrave, RG10 8JE

PROJECT : New Build			
DRAWING TITLE: Existing site & Location Plan			
SCALE: As noted @A3	DATE: 13/11/2025	DRAWN: KO	CHECKED:
PROJECT NO: 193	DRAWING NO: DR-A-080-001	REVISION:	