


Key Plan

Not to Scale

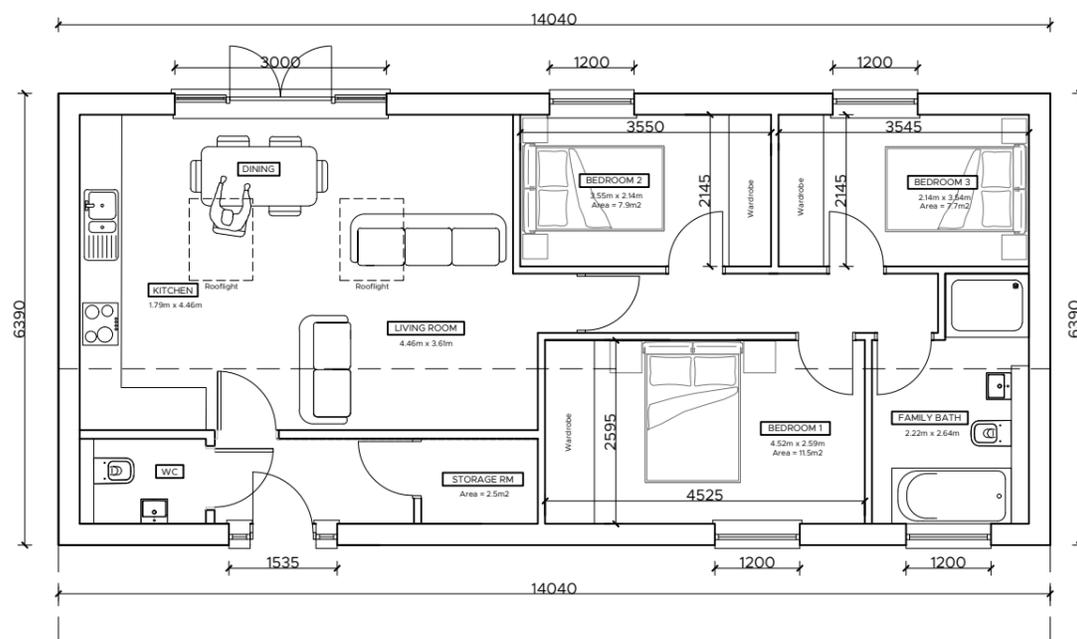


Ground Floor Plan

Barn B_Proposed

In accordance with the nationally described space standards

Total Floor Area: 77m²
 Number of bedrooms: 3
 Number of bed spaces: 4

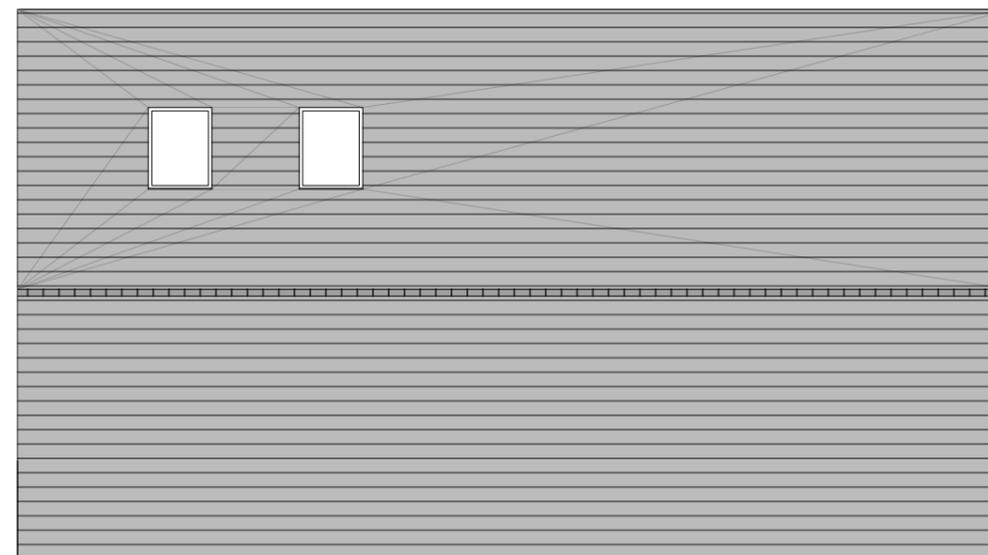

Roof Plan

Barn B_Proposed



PLANNING
STUDIO SC

T: 07823 443431 E: info@studio-sc.co.uk
 Studio SC Limited, Company No.16647603

EU Plants

Manor Farm, Longwater Road,
 Finchampstead, RG40 3TS

25-S38

020B

Proposed Barn B Floor Plans

Drawn: SC Checked: //
 Scale: 1:100 @ A3

REV	DATE	COMMENT	BY
A	26.10.25	Updated Issue	SC
B	09.01.26	Dimensions Added	SC

