


COPY RIGHT ADAPT ARCHITECTURE LTD 2025

- MATERIAL LIST**
- PROPOSED OUTBUILDING**
- Walls**
Light Mist James Hardie Composite Cladding
- Roof**
Grey Epdm
- Windows/Doors :**
Grey Aluminium/Upvc
- Facia/Soffits:**
Upvc
- Downpipes/Guttering:**
Black Plastic

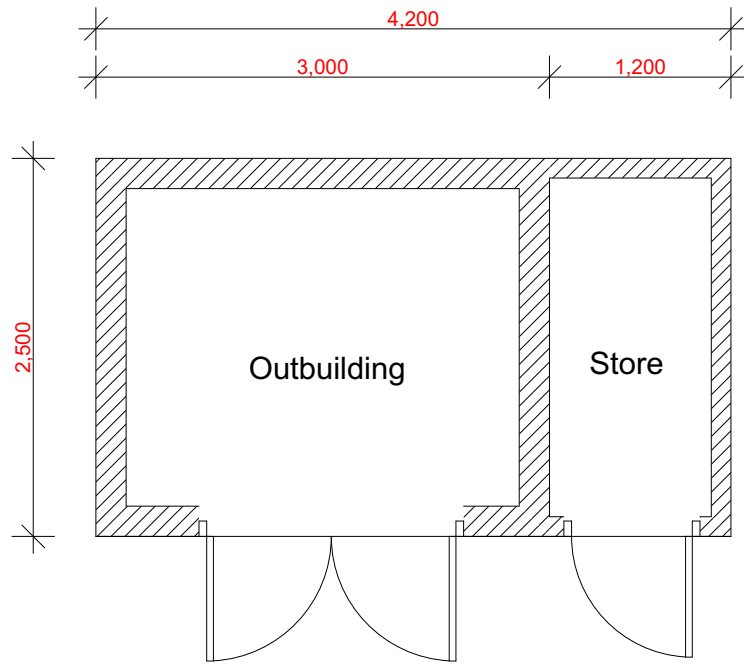


GROUND FLOOR


ROOF PLAN

PROPOSED FLOOR PLANS SCALE 1:50


LOCATION PLAN SCALE 1:1250

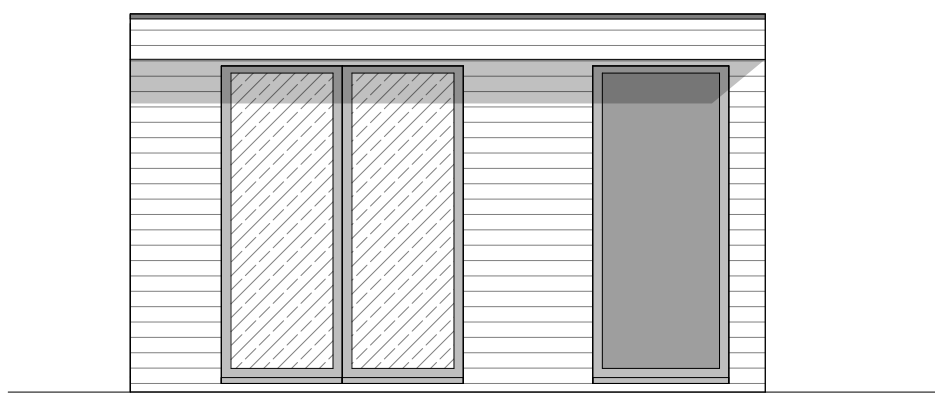


South East. Elevation

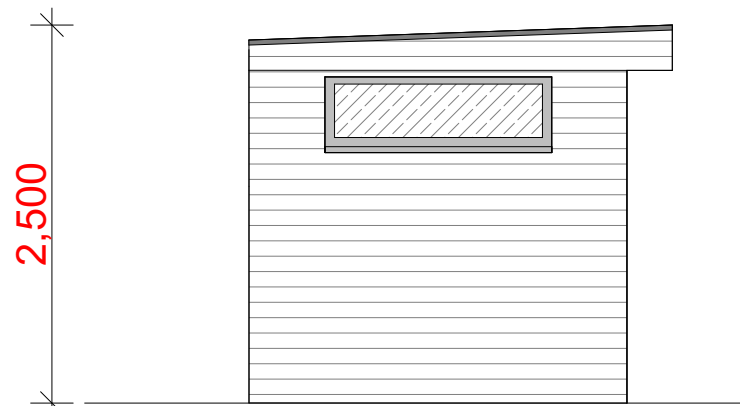


South West. Elevation

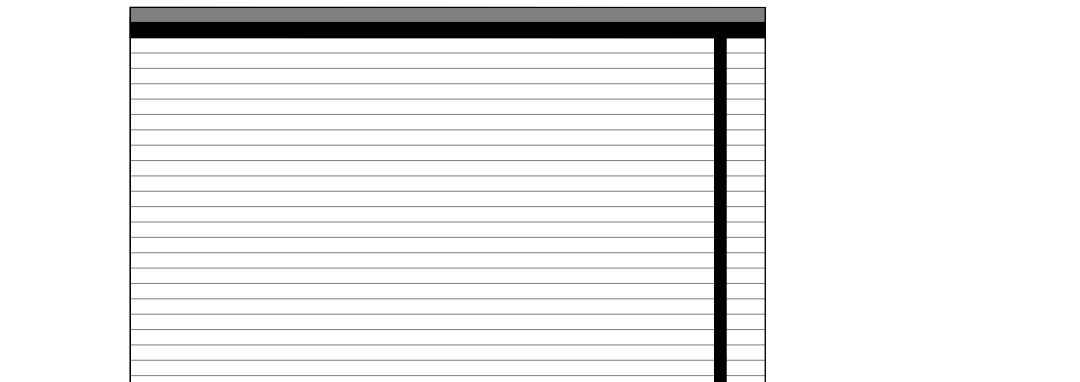

North West. Elevation

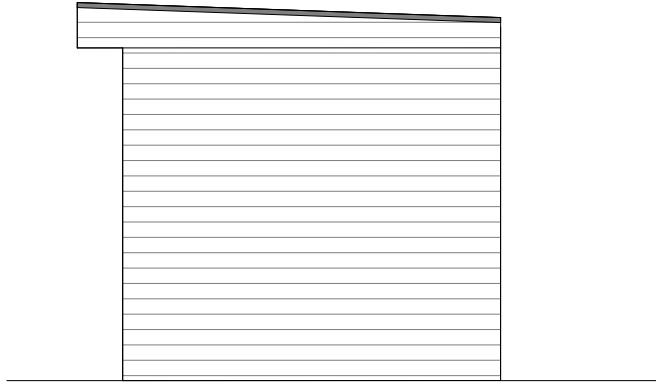

North East. Elevation

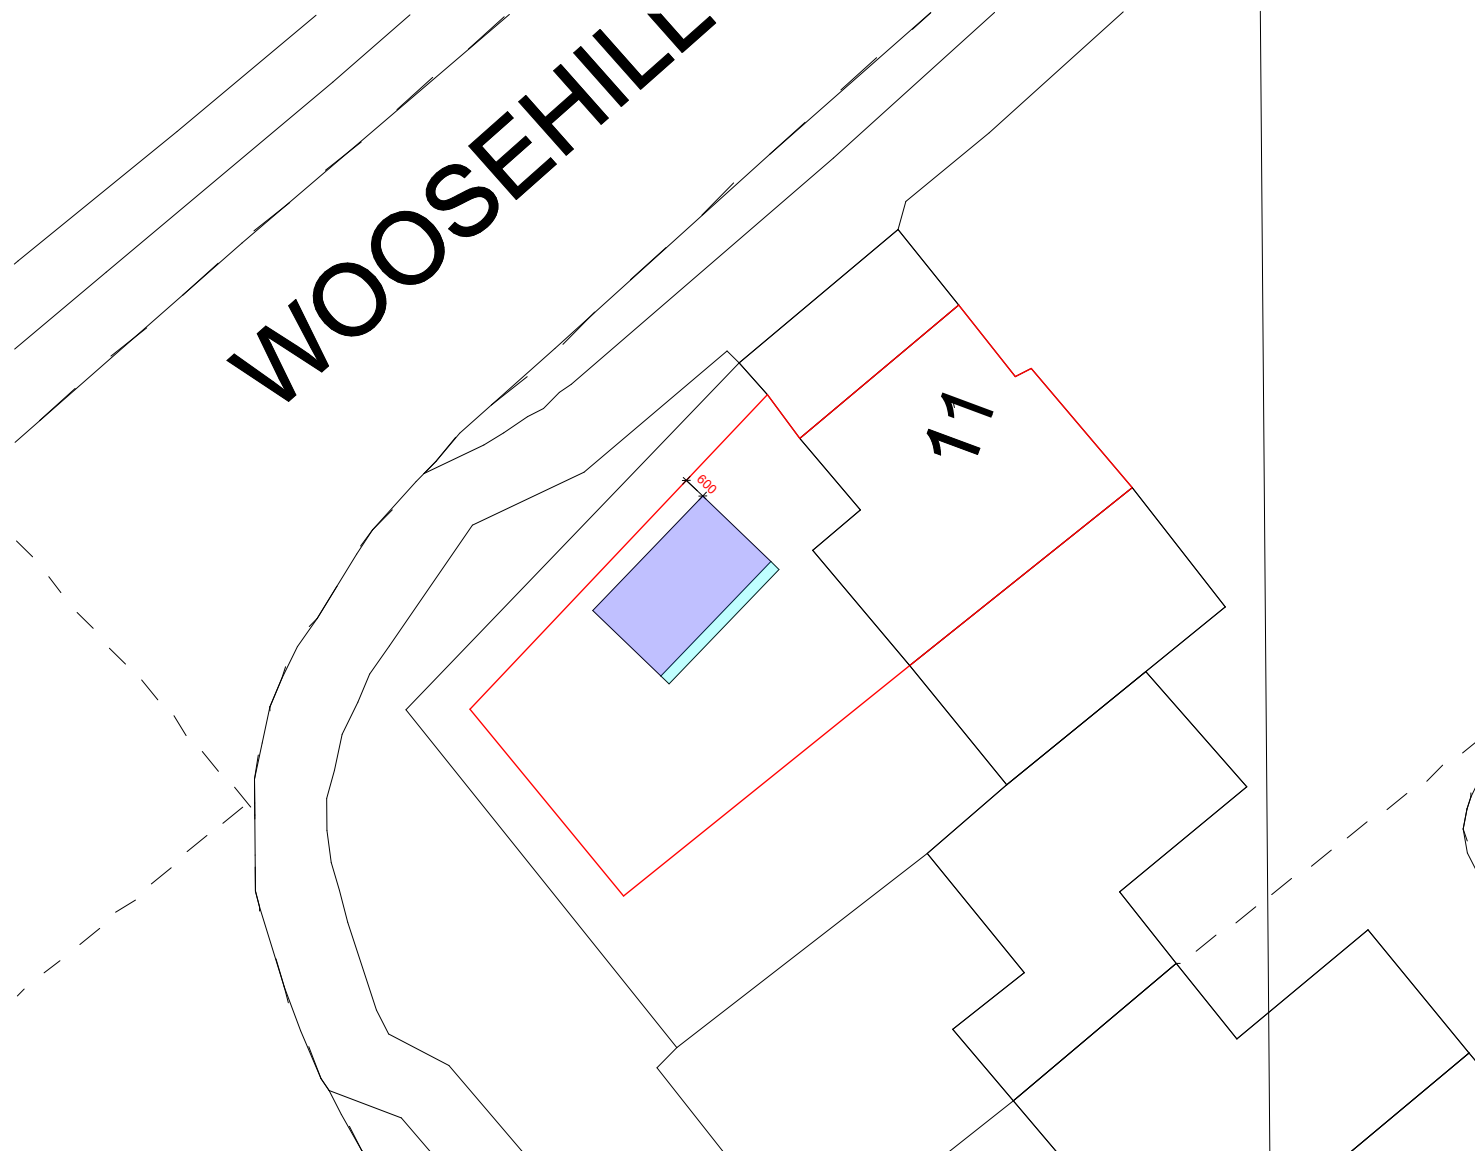

- KEY
- = Outbuilding
 - = Roof Canopy

PROPOSED ELEVATIONS SCALE 1:50

BLOCK PLAN SCALE 1:200

REV	DATE	DESCRIPTION
STATUS: LAWFUL DEVELOPMENT CERTIFICATE		
PROJECT NO: 11AC-25		
SCALE: 1:50 @A1		
DATE: 23.09.2025		

SITE ADDRESS:

11 Lalande Close,
Wokingham,
RG413FZ

DRG NO:

11LC-LDC-01

DRG TITLE:

Proposed
Plans & Elevations

ADAPT ARCHITECTURE LIMITED
INFO@ADAPTARCHITECTURE.CO.UK
T: 01483 904 154

