


All dimensions are to be checked on site before work commences.
 Figured dimensions to be taken in preference to scaled dimensions.
 If in doubt please ask.
 © Copyright reserved.

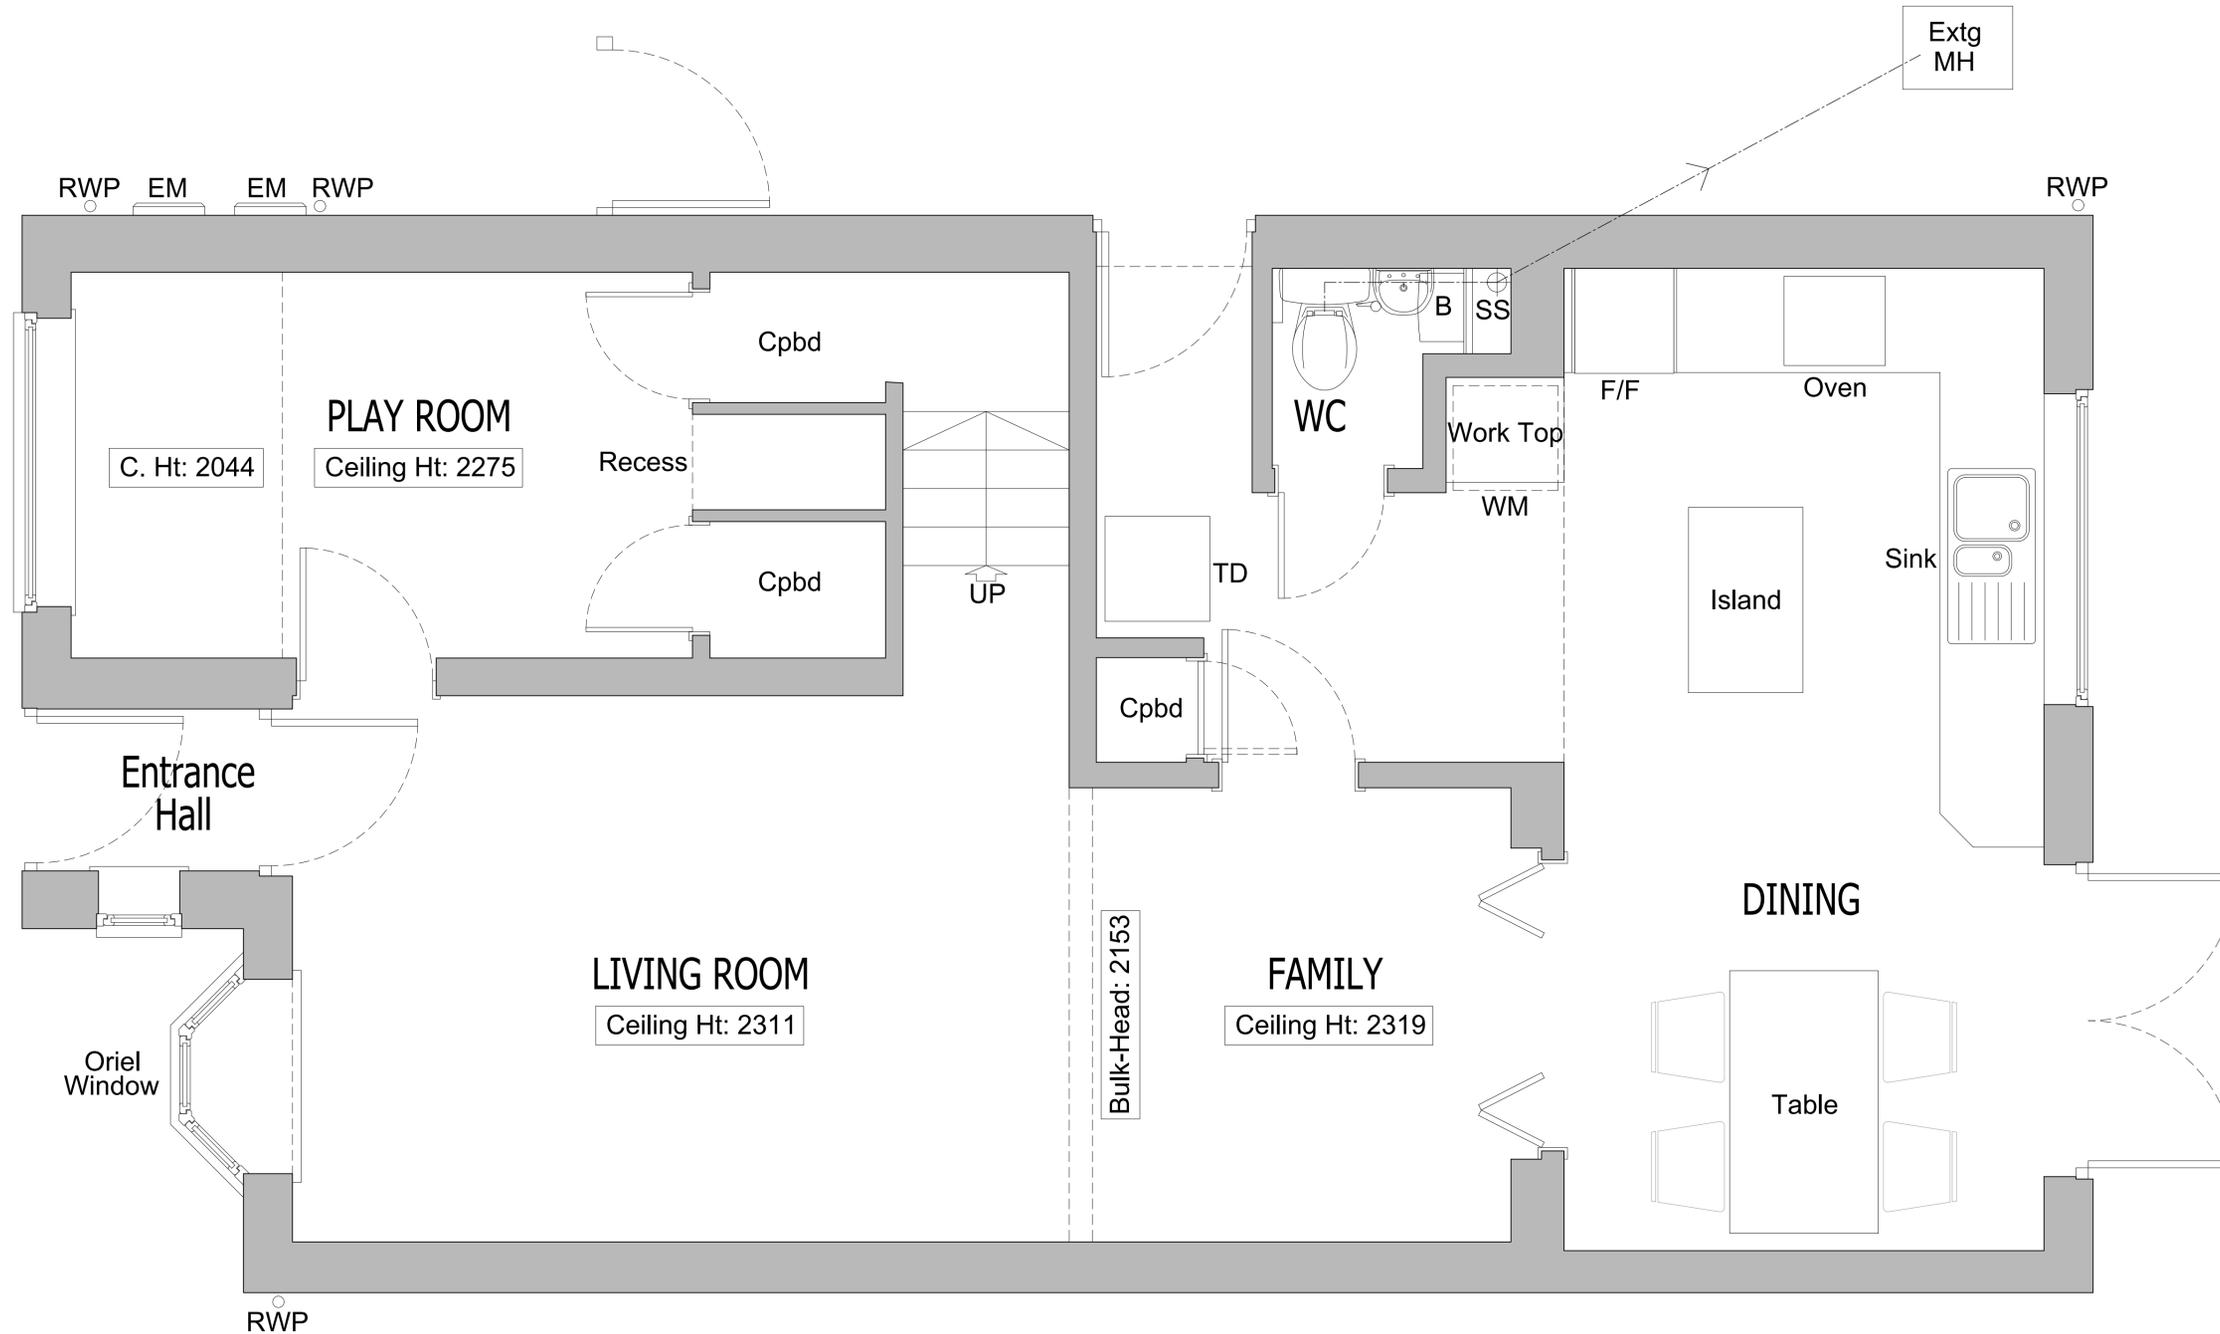

GROUND FLOOR PLAN As Existing
 Scale 1:20

Rev	Description	Date	Initials
FOR PLANNING SUBMISSION			
HOLTHAM+NEWMAN  ARCHITECTS			
The Old Dairy 282a Hyde End Road, Spencer's Wood, Reading, Berkshire, RG7 1DN		T: 07971 316499 E: hello@hnarchitects.co.uk	
Project: 20, Waverley Way Finchampstead Reading RG40 4YD			
Client: Mr and Mrs. P. DaSilva			
Drawing Title: General Arrangement Floor Plan Ground Floor Level - As Existing			
Scale:	1:20 @A1	Dwg. No.:	2532-P100
Drawn by:	DH	Date:	Nov 2025
		Rev.:	-