




EXISTING NORTH WEST ELEVATION

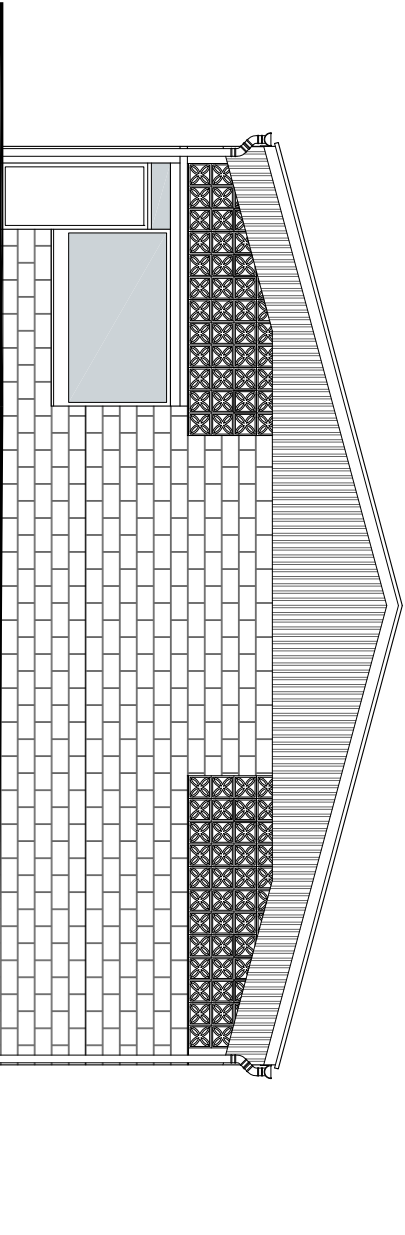

EXISTING NORTH EAST ELEVATION

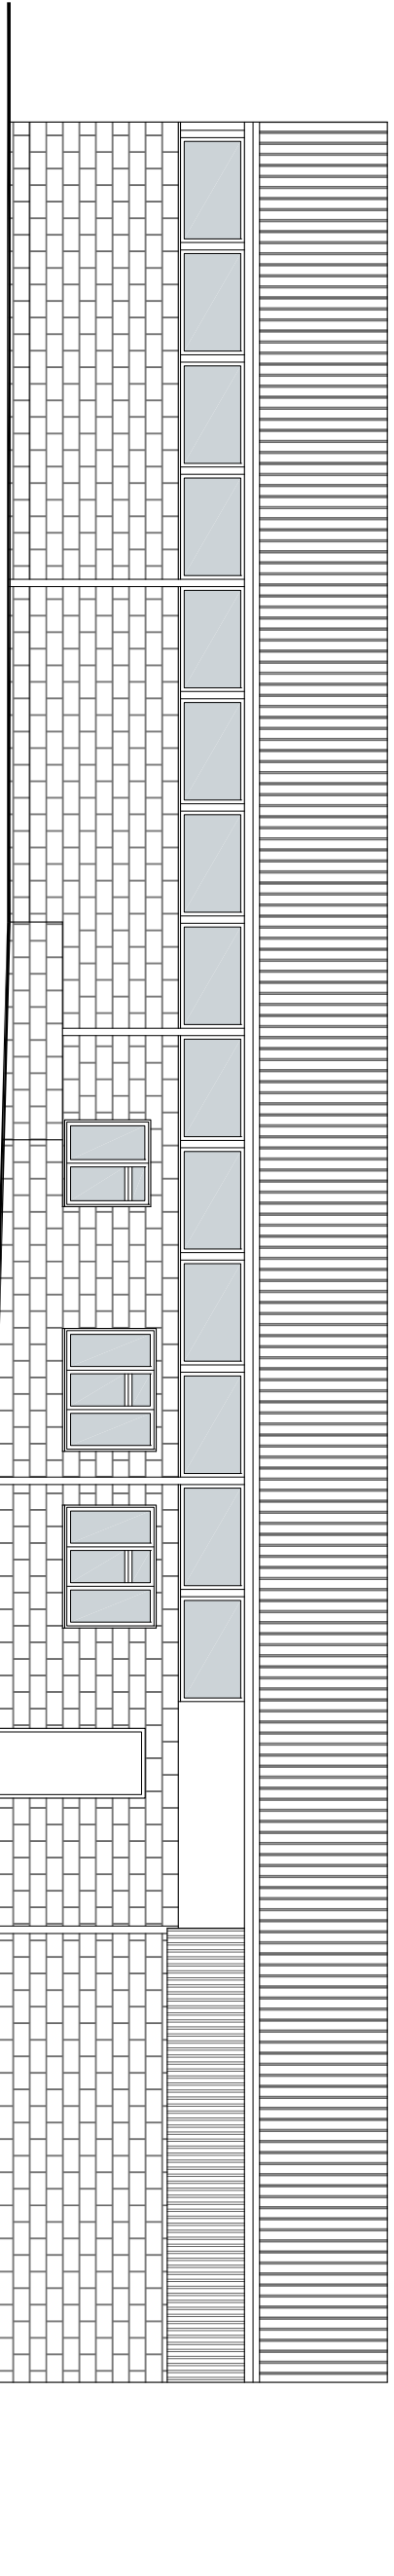

EXISTING SOUTH EAST ELEVATION

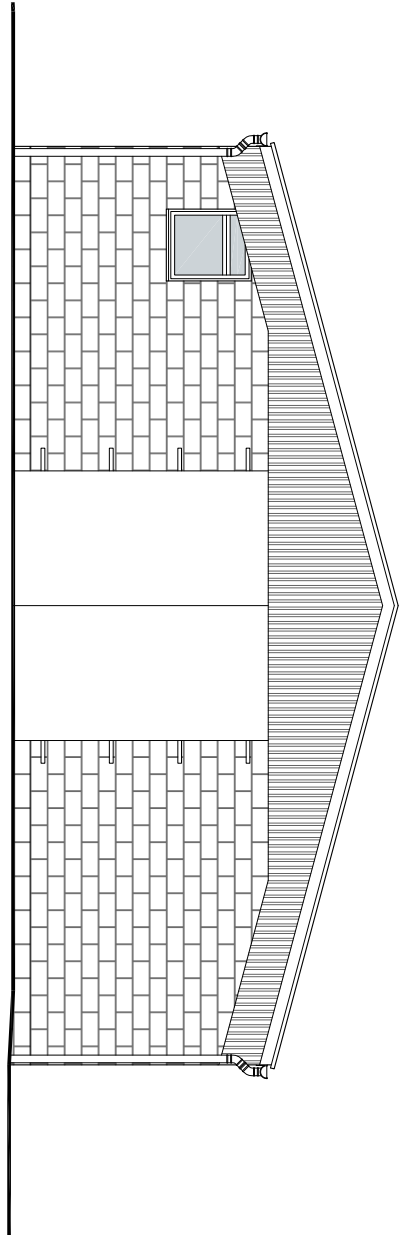

EXISTING SOUTH WEST ELEVATION

AREA
GF (GIA) : 351.8sqm
FF (GIA) : 178.1sqm
VOLUME : 1682.9m3



 PHILIP WADGE ARCHITECTURE		www.philipwadge.co.uk info@philipwadge.co.uk 01635 736440	
PROJECT	-	AT Bunningham's Farm, Heath Ride Finchampsstead RG403QJ	
CLIENT	-		
TITLE EXISTING ELEVATIONS		DATE 28/11/25	
SCALE 1:100 @ A1 1:200 @ A3	DRAWING NUMBER 25050/PL05	Rev A	
All Rights Reserved © Philip Wadge Associates Ltd 2025			