





EXTERNAL STORE 01

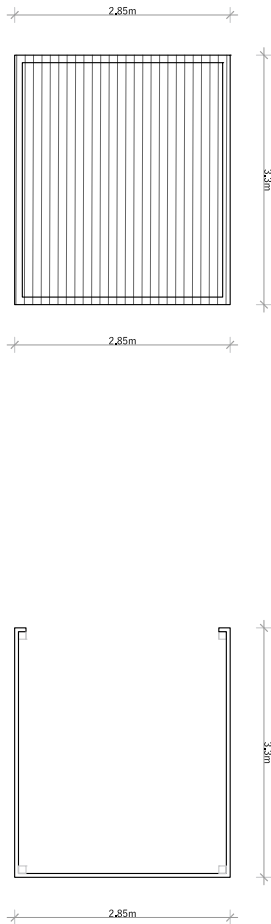

EXISTING ROOF PLAN

EXISTING ROOF PLAN

EXISTING SIDE ELEVATION

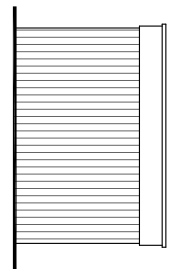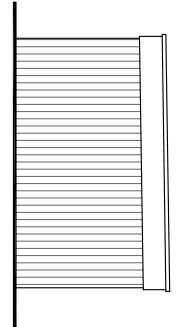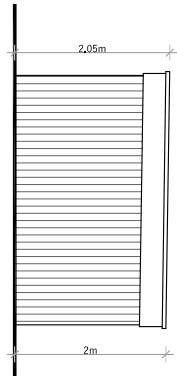

EXISTING ROOF PLAN

EXISTING ROOF PLAN

EXISTING SIDE ELEVATION


EXISTING SIDE ELEVATION

EXISTING REAR ELEVATION

EXISTING FRONT ELEVATION






AREA
GF (GIA): 8.4sqm
GF (GEA): 9.4sqm
Volume : 18.8m3

EXTERNAL STORE 02

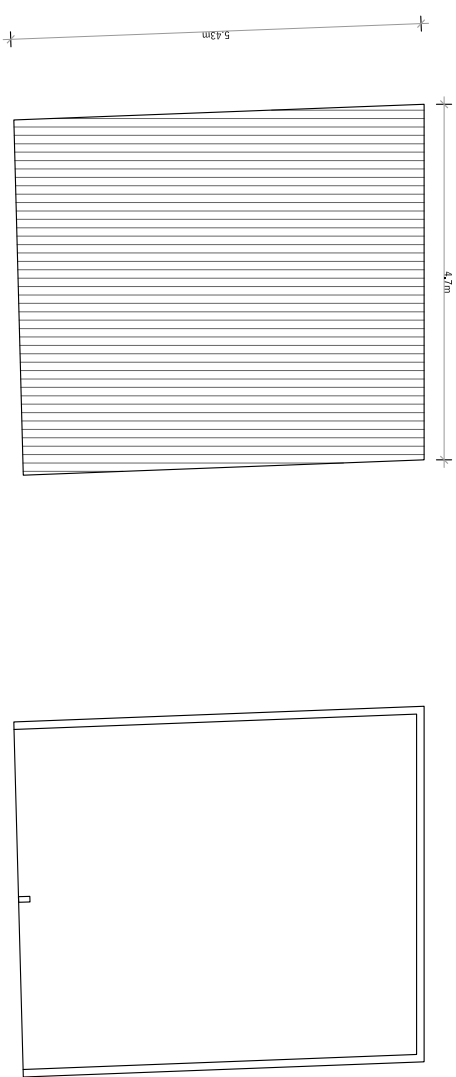

EXISTING ROOF PLAN

EXISTING PLAN

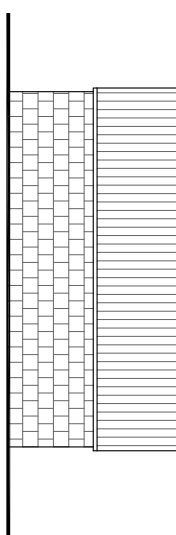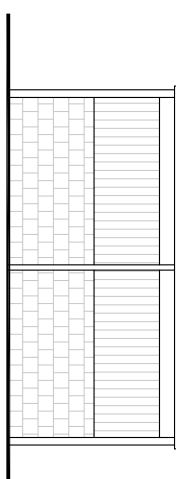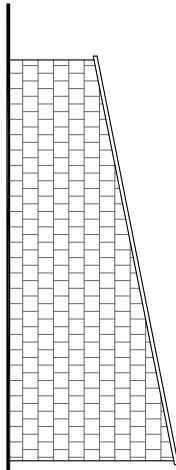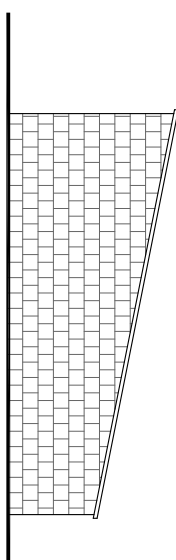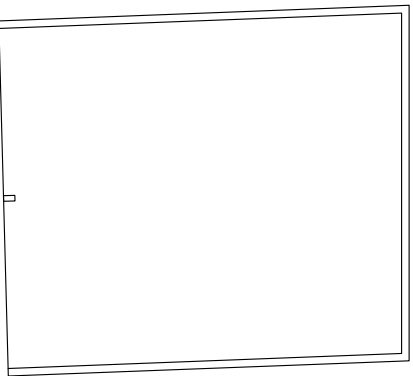

EXISTING SIDE ELEVATION

EXISTING SIDE ELEVATION

EXISTING FRONT ELEVATION

EXISTING REAR ELEVATION

EXISTING ROOF PLAN

EXISTING PLAN

EXISTING SIDE ELEVATION


EXISTING SIDE ELEVATION

EXISTING FRONT ELEVATION


EXISTING REAR ELEVATION

AREA
GF (GIA): 23.7sqm
GF (GEA): 25.2sqm
Volume: 41.4m3


EXTERNAL STORE 03

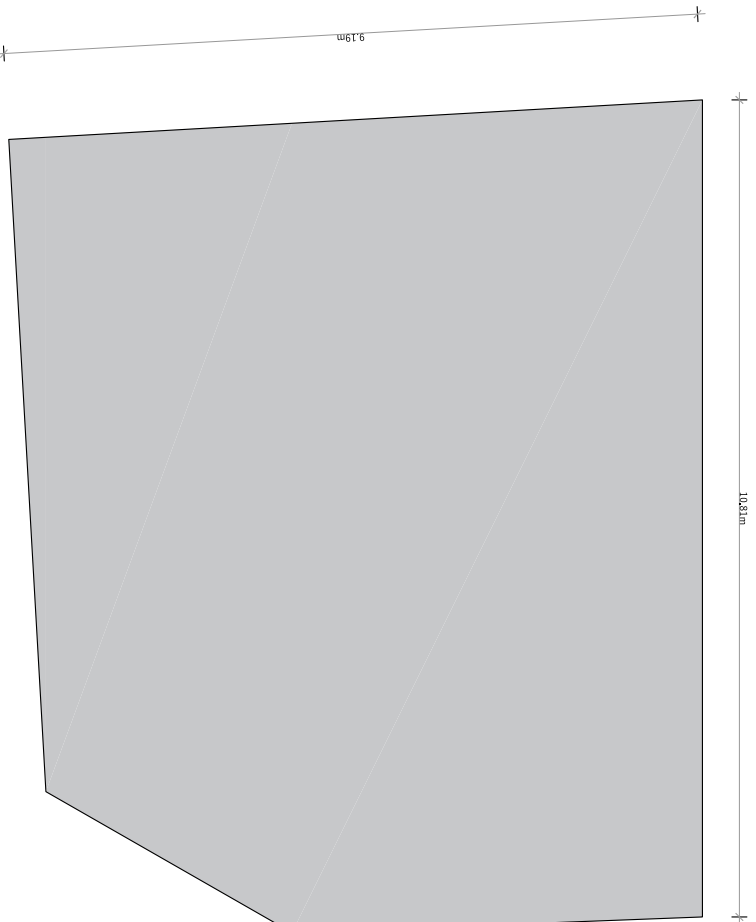


EXISTING ROOF PLAN

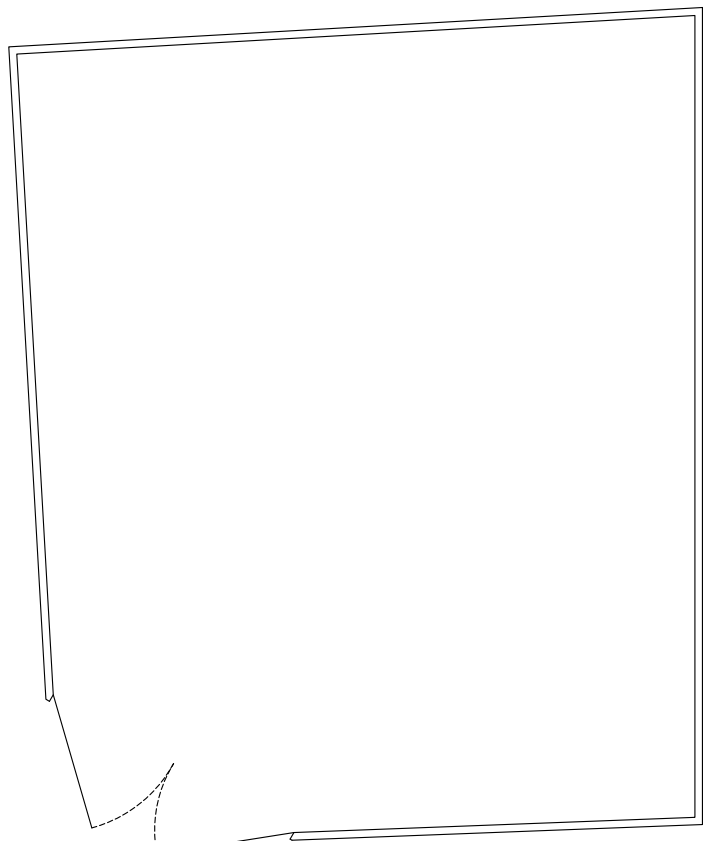


EXISTING PLAN

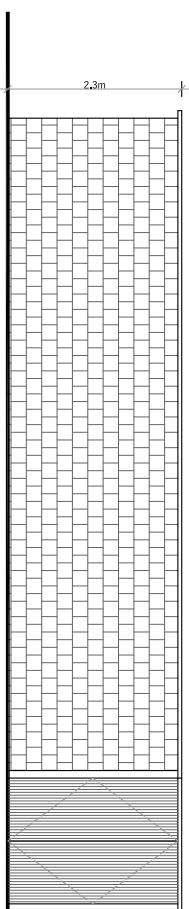


EXISTING SIDE ELEVATION

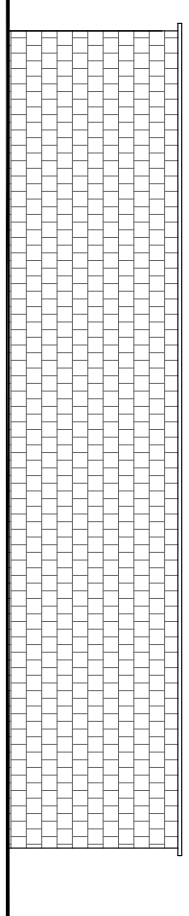

EXISTING SIDE ELEVATION

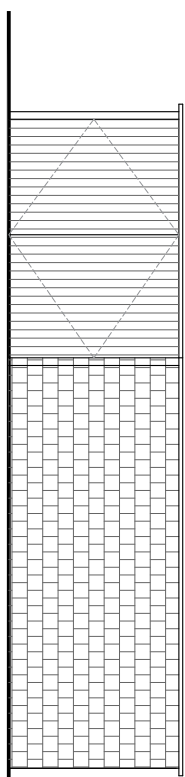

EXISTING FRONT ELEVATION

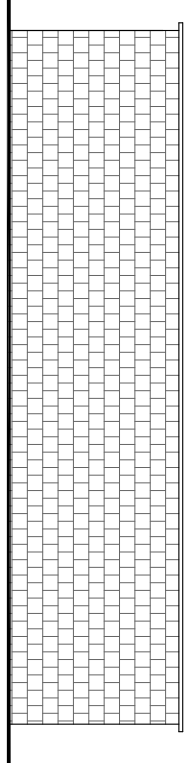

EXISTING REAR ELEVATION

EXISTING ROOF PLAN

EXISTING PLAN

EXISTING FRONT ELEVATION

EXISTING REAR ELEVATION

AREA
GF (GIA): 88.3sqm
GF (GEA): 92.0sqm
Volume: 211.6m3

 PHILIP WADGE ARCHITECTURE		www.philipwadge.co.uk info@philipwadge.co.uk 01635 736440	
PROJECT	-	AT	Burningham's Farm, Heath Rise Finchampsstead RG403QJ
CLIENT	-		
TITLE EXISTING OUTBUILDING PLANS & ELEVATIONS			DATE 28/11/25
SCALE 1:100 @ A1 1:200 @ A3	DRAWING NUMBER 25050/PL08	Rev	-
All Rights Reserved © Philip Wadge Associates Ltd 2025			