


EXTERNAL STORE 04

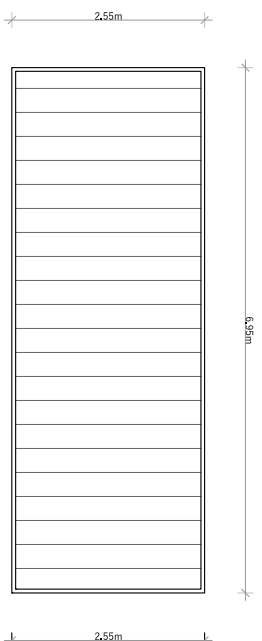


EXISTING ROOF PLAN

AREA


GF (GIA) : 16.7sqm

GF (GEA) : 17.7sqm


Volume : 43.4m3

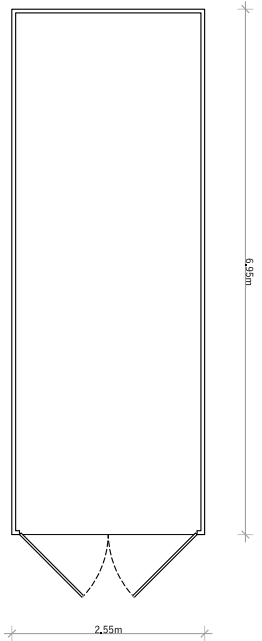


EXISTING PLAN

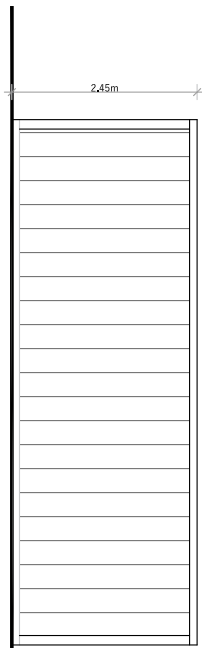


EXISTING SIDE ELEVATION

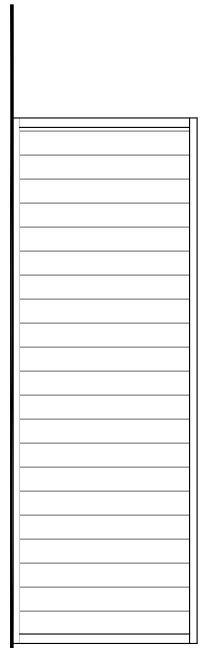

EXISTING SIDE ELEVATION

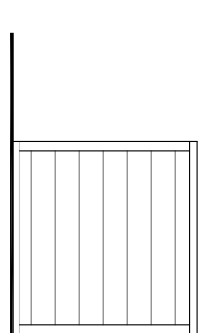


EXISTING REAR ELEVATION

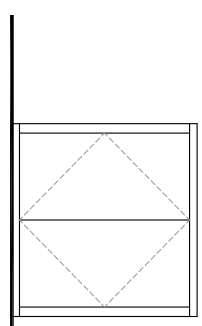

EXISTING FRONT ELEVATION

EXTERNAL STORE 05

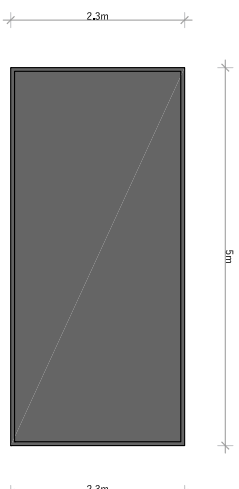


EXISTING ROOF PLAN

AREA


GF (GIA) : 10.7sqm

GF (GEA) : 11.5sqm


Volume : 28.2m3

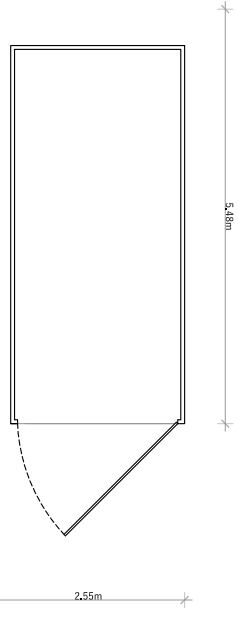


EXISTING PLAN

 


EXISTING SIDE ELEVATION

 

EXISTING SIDE ELEVATION

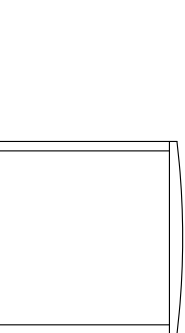


EXISTING REAR ELEVATION

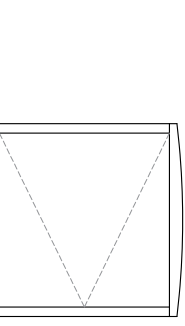

EXISTING FRONT ELEVATION

EXTERNAL STORE 06

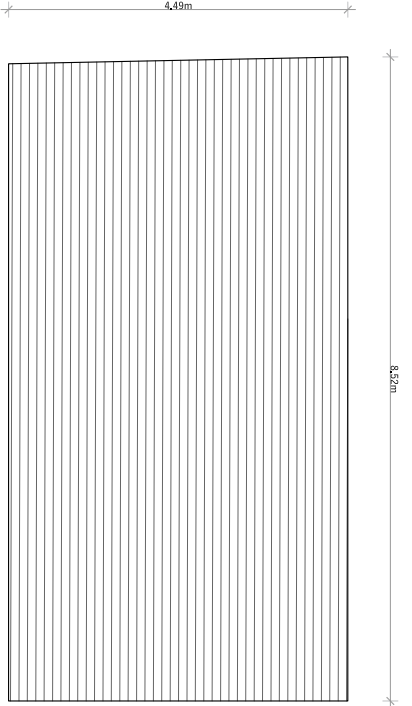


EXISTING ROOF PLAN

AREA


GF (GIA) : 35.4sqm

GF (GEA) : 38.0sqm


Volume : 134.9m3

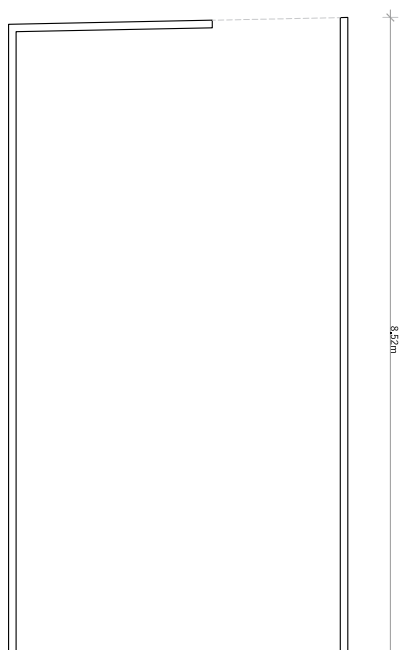


EXISTING PLAN

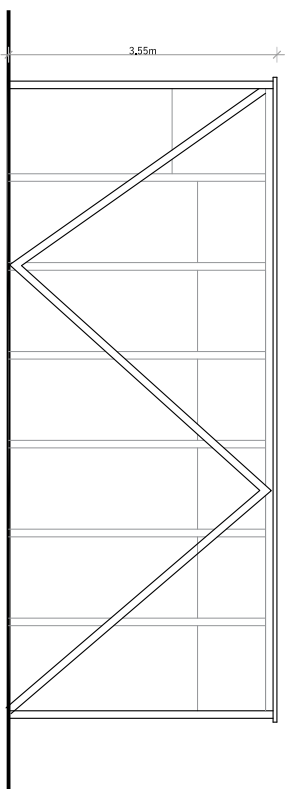


EXISTING SIDE ELEVATION

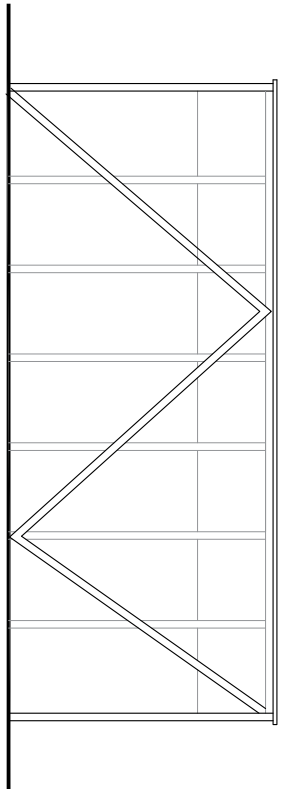

EXISTING SIDE ELEVATION

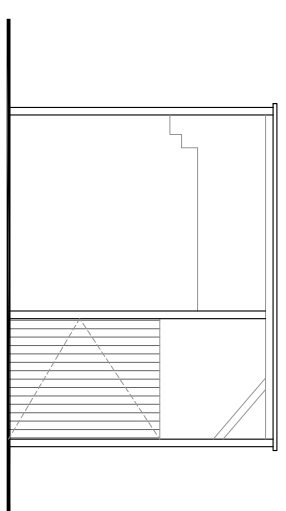

EXISTING FRONT ELEVATION

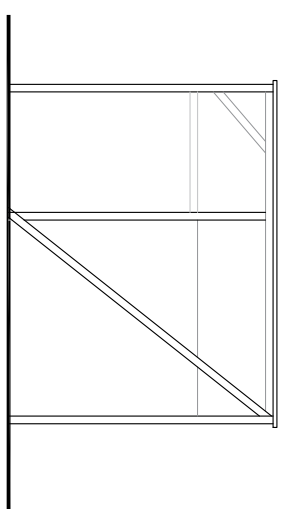

EXISTING REAR ELEVATION

PROJECT		 PHILIP WADGE ARCHITECTURE		www.philipwadge.co.uk info@philipwadge.co.uk 01635 736440	
CLIENT		AT Bunningham's Farm, Heath Ride Finchampsstead RG403QJ			
TITLE EXISTING OUTBUILDING PLANS & ELEVATIONS				DATE 28/11/25	
SCALE 1:100 @ A1 1:200 @ A3		DRAWING NUMBER 25050/PL/09		Rev -	
All Rights Reserved © Philip Wadge Associates Ltd 2025					