

Note


Use figured dimensions only. All dimensions are to be checked on site and any discrepancies, errors or omissions are to be reported to the architect prior to commencement of works.

DRAWING KEY


- PROPOSED STRUCTURE RETAINED
- PROPOSED STRUCTURE

MATERIAL KEY


- 1. Timber Cladding
- 2. Powder-Coated Aluminium Windows
- 3. Painted Render Finish

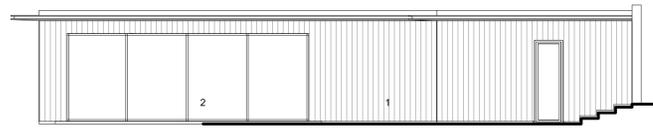


PROPOSED WEST ELEVATION

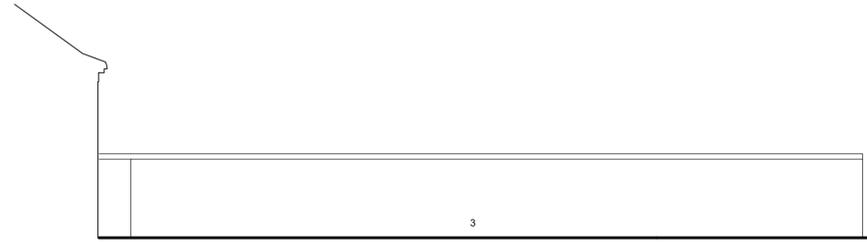


PROPOSED SOUTH ELEVATION

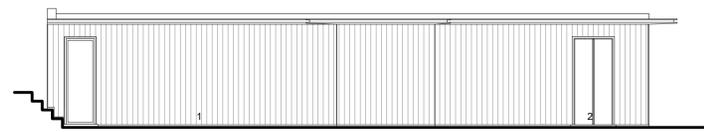

PROPOSED EAST ELEVATION (TENNIS COURT)

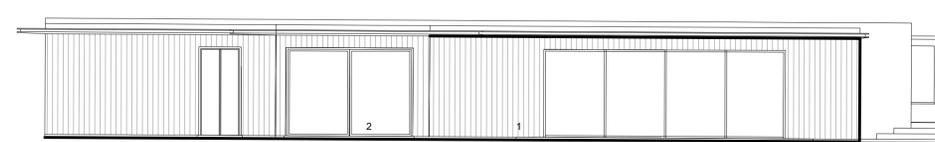

PROPOSED NORTH ELEVATION

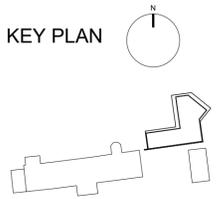

Rev	Notes	Date	By

ALL DIMENSIONS APPROXIMATE

SCHEME DESIGN SUBJECT TO STRUCTURAL ENGINEER / SERVICES ENGINEER, & PLANNERS COMMENT

PLANNING



Studios 33-34, 10 Hornsey St, London. N7 8EL
Tel 020 7336 8555 - e-mail - architect@bbpartnership.co.uk

Client
Bobby Ahluwalia

Project
Sonning Court
Sonning-on-Thames, Berkshire
RG4 6UR

Drawing
Gym Application
Elevations

Date SEPT'25	Scale 1:100 @A1	Drawn by ML
drg.no. BBP0730_452	Revision -	

