

**Note**


Use figured dimensions only. All dimensions are to be checked on site and any discrepancies, errors or omissions are to be reported to the architect prior to commencement of works.

**DRAWING KEY**


- EXISTING WALLS RETAINED
- PROPOSED WALLS
- PROPOSED EXTENSIONS
- DEMOLITION

**MATERIAL KEY**

- 1. Single Ply Roofing Membrane

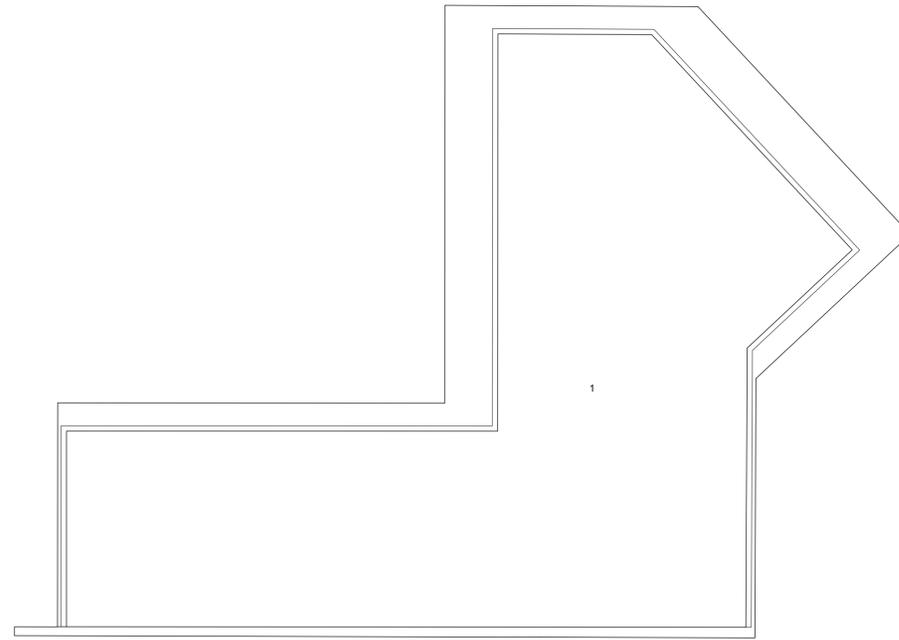

PROPOSED GYM HOUSE ROOF PLAN

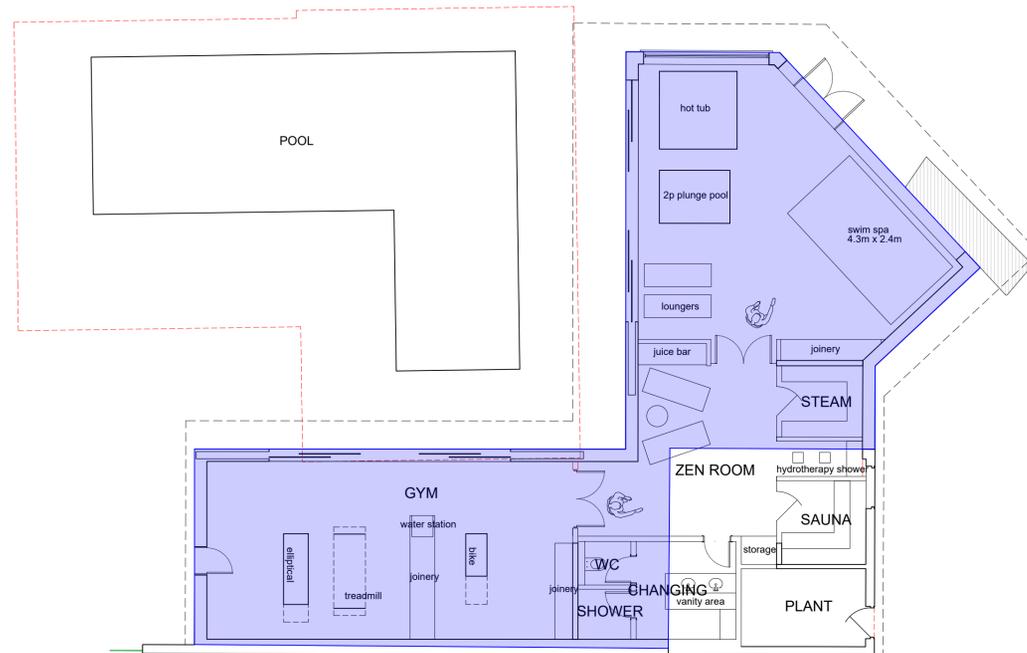

PROPOSED GYM HOUSE PLAN

Rev	Notes	Date	By

ALL DIMENSIONS APPROXIMATE

SCHEME DESIGN SUBJECT TO STRUCTURAL ENGINEER / SERVICES ENGINEER, & PLANNERS COMMENT

**PLANNING**



Studios 33-34, 10 Hornsey St, London. N7 8EL  
Tel 020 7336 8555 - e-mail - architect@bbpartnership.co.uk

Client  
Bobby Ahluwalia

Project  
Sonning Court  
Sonning-on-Thames, Berkshire  
RG4 6UR

Drawing  
Proposed Gym  
Proposed Plan

Date SEPT'25	Scale 1:100 @A1	Drawn by ML
drg.no. BBP0730_451	Revision -	

