



Partywall

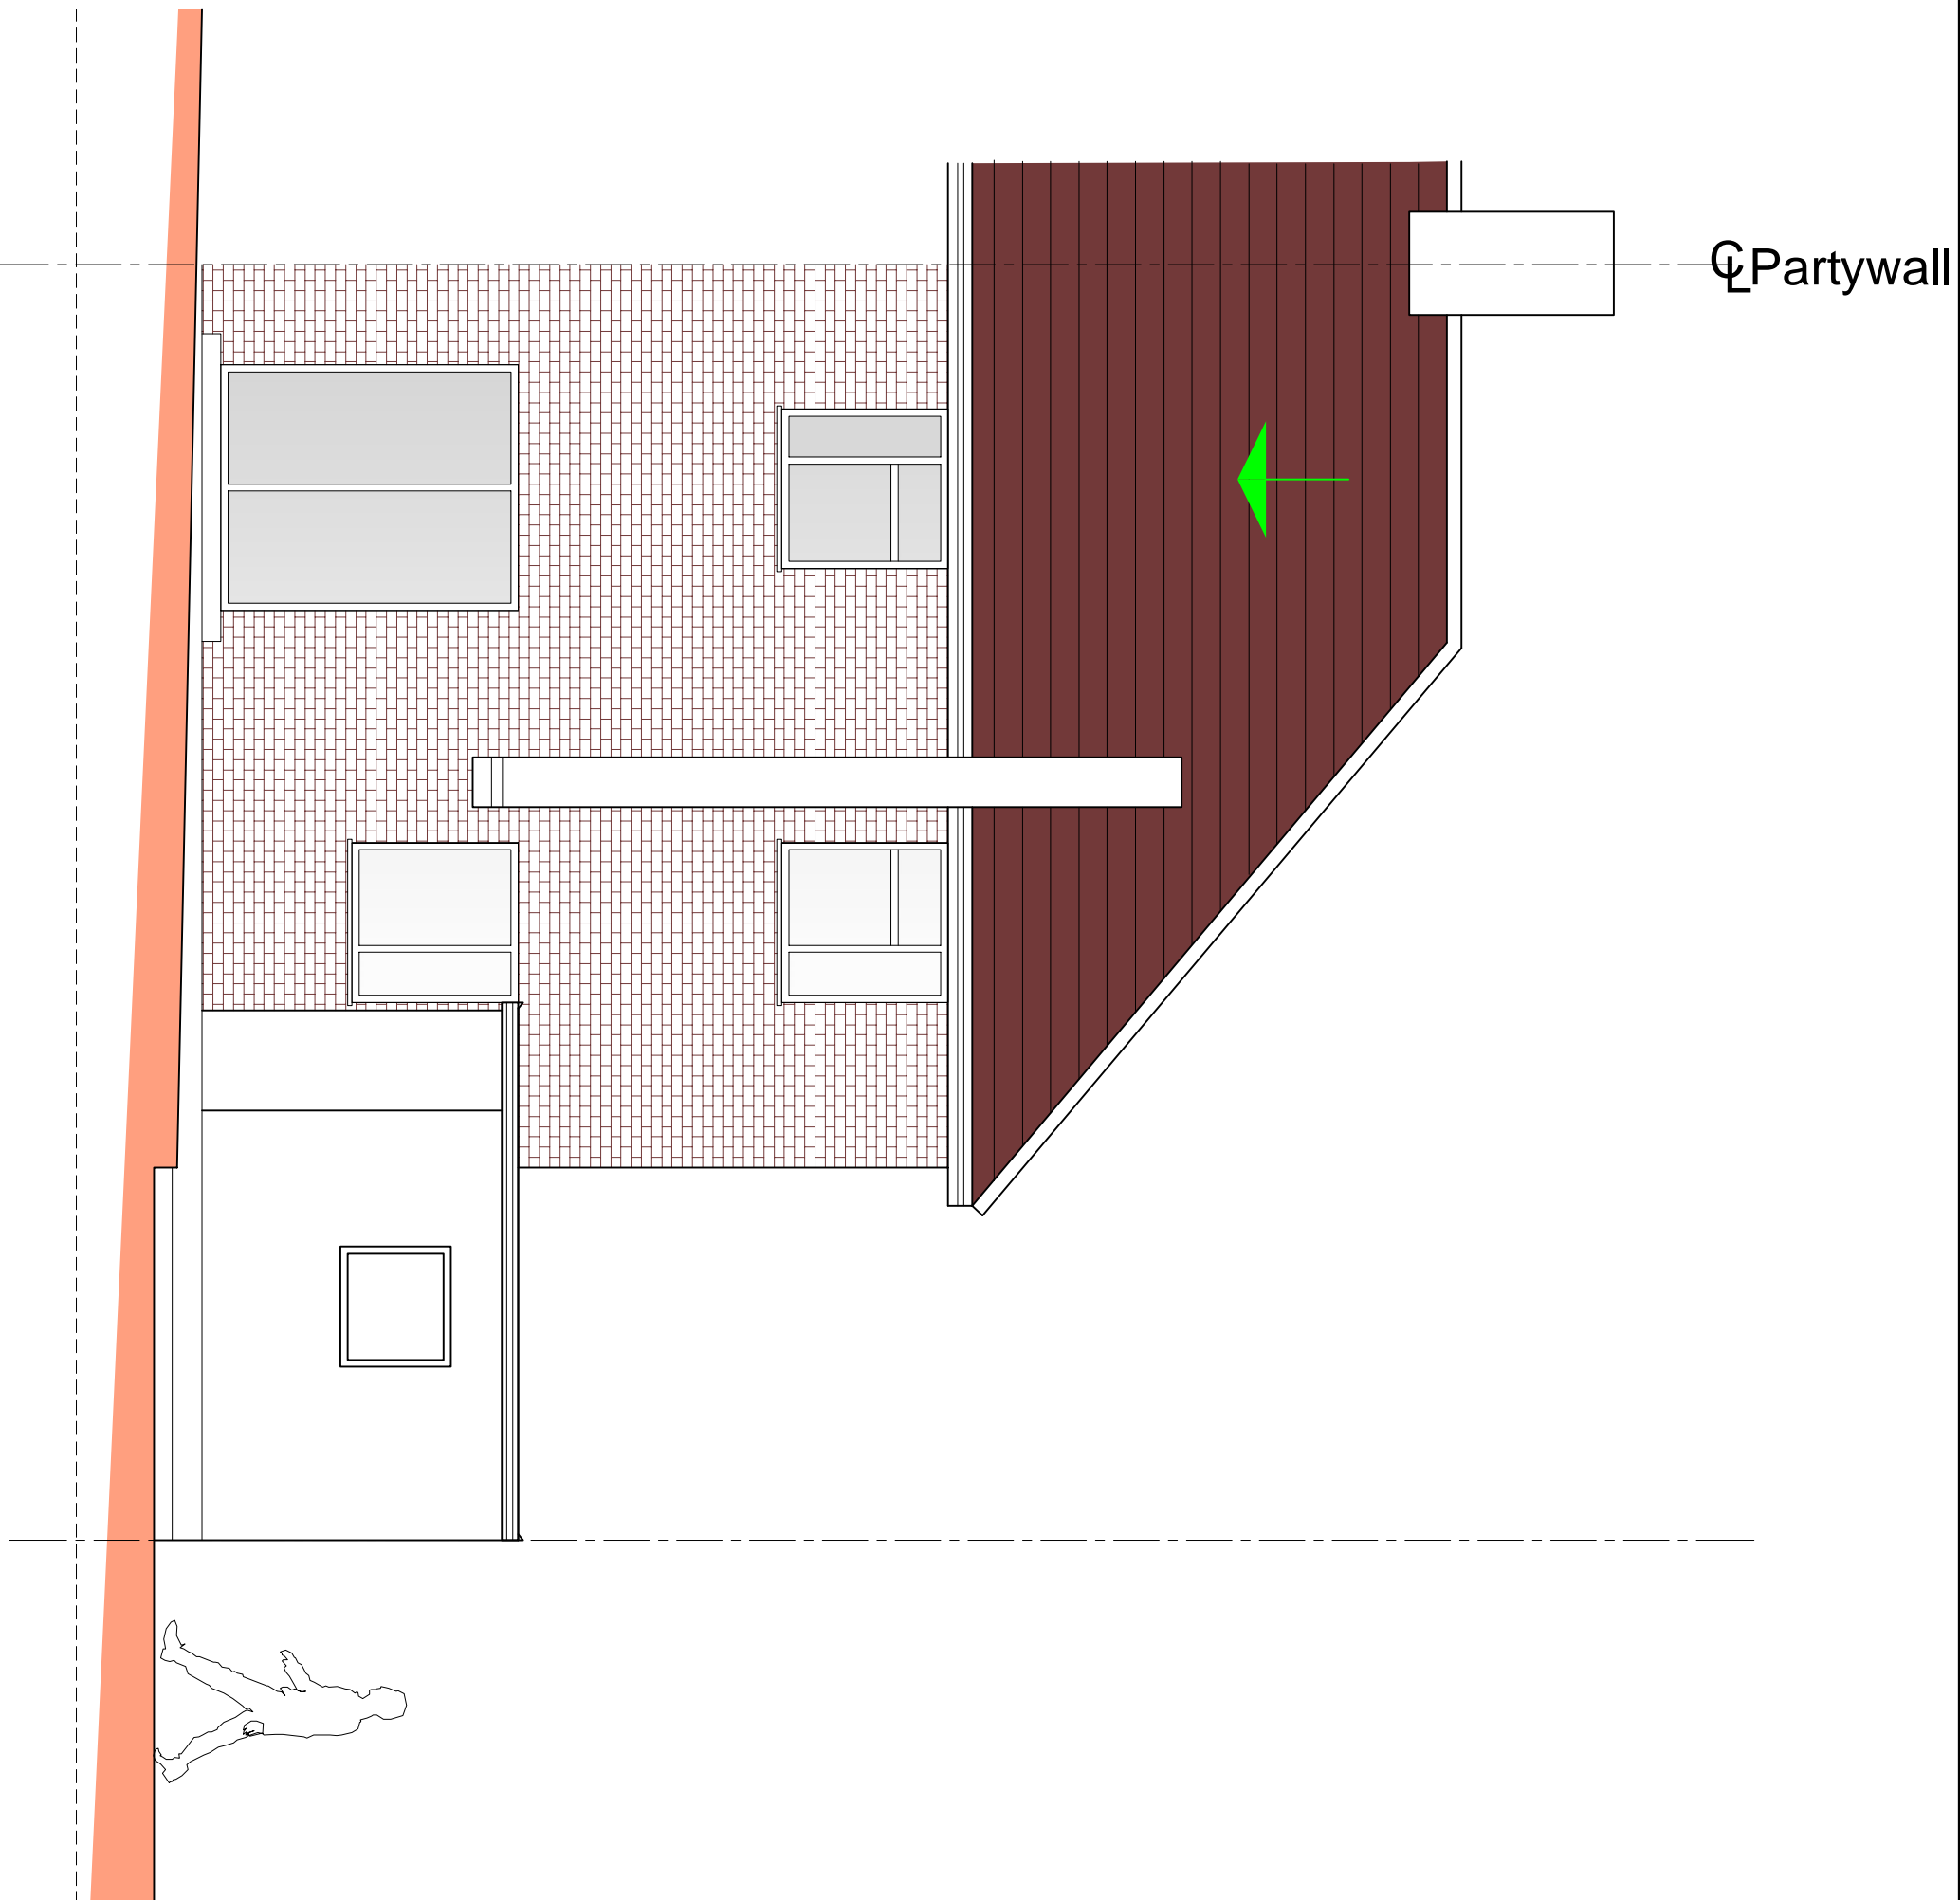


Partywall

Existing Front Elevation

Existing Roof Plan

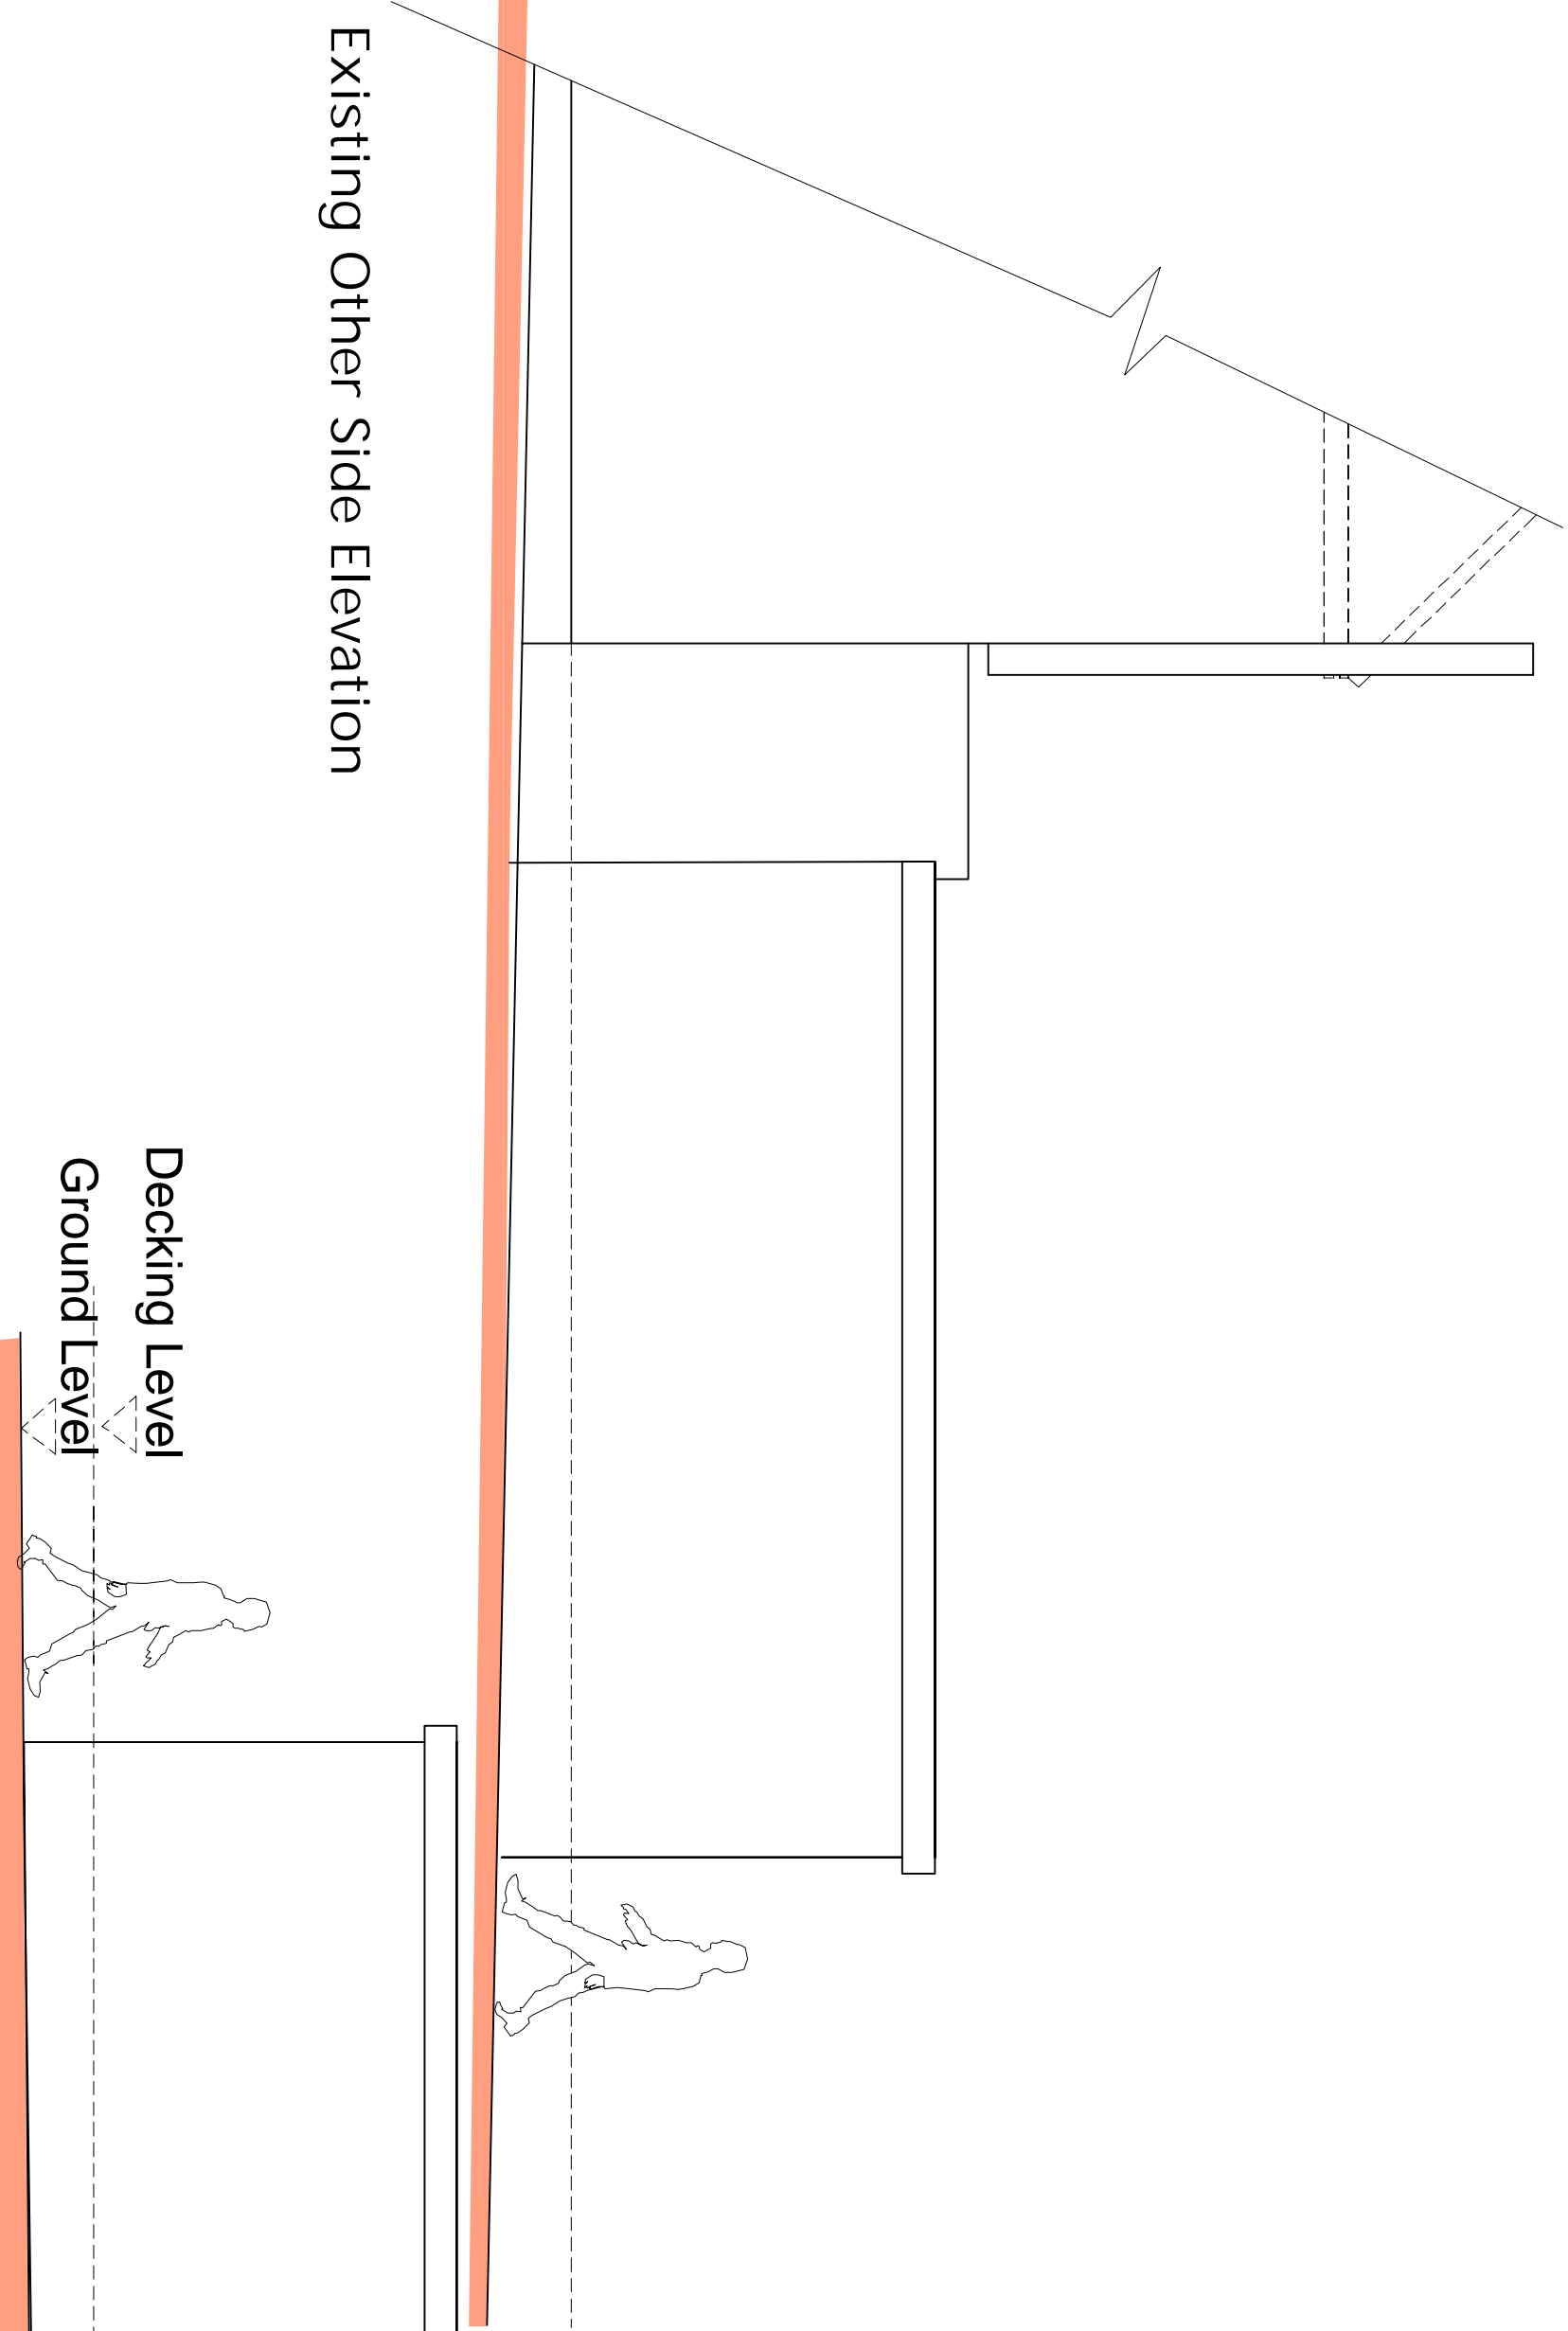


Existing Other Side Elevation

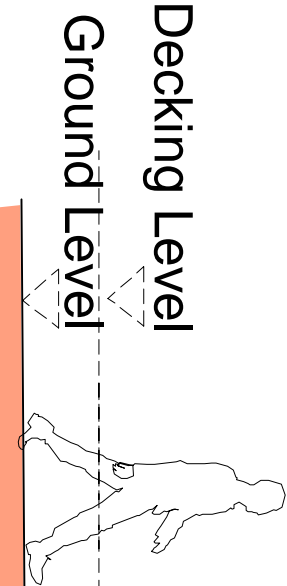

Decking Level


Ground Level

Existing Side Elevation

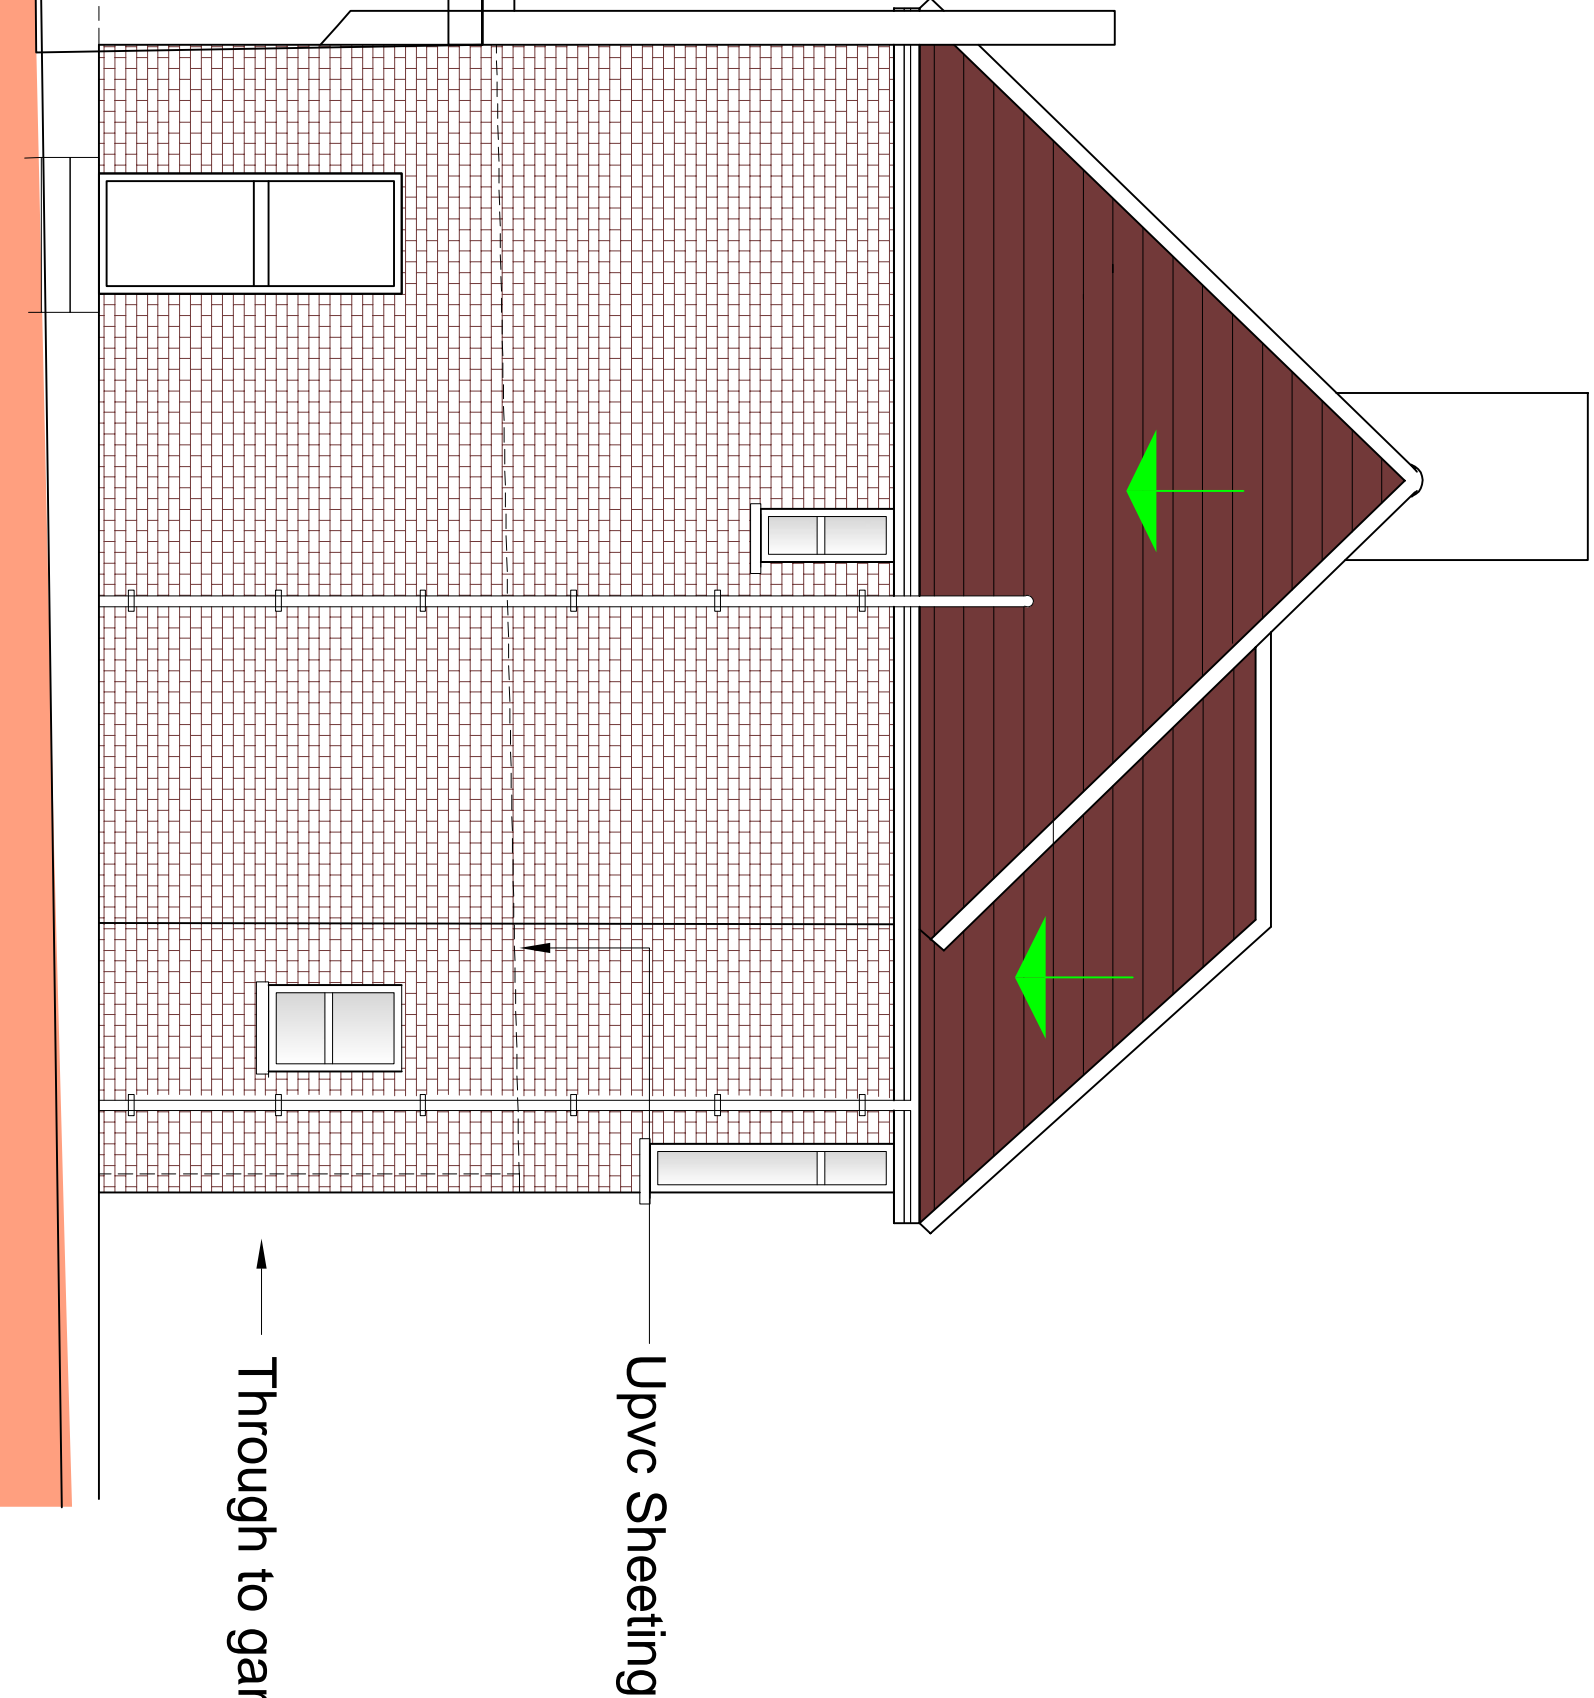

Upvc Sheeting

Through to garage

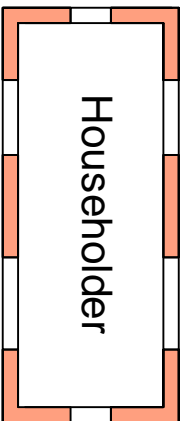

PI	ISSUED TO PLANNING	06.01.23		
Rev		Date		



STRUCTURAL PLANNING LTD

OFFICE 4B, 95 WILTON ROAD LONDON SW1V 1BZ

07940121222

Job Title

628 Wokingham Road RG6 7HM

Drawing Title

Existing Elevations

Scale	1:50 @ A1		
Job No.	51-1000-989	Page No.	SO4
		Rev	P1