


Little Horse Close

Wokingham Road

48,4m

47,0m

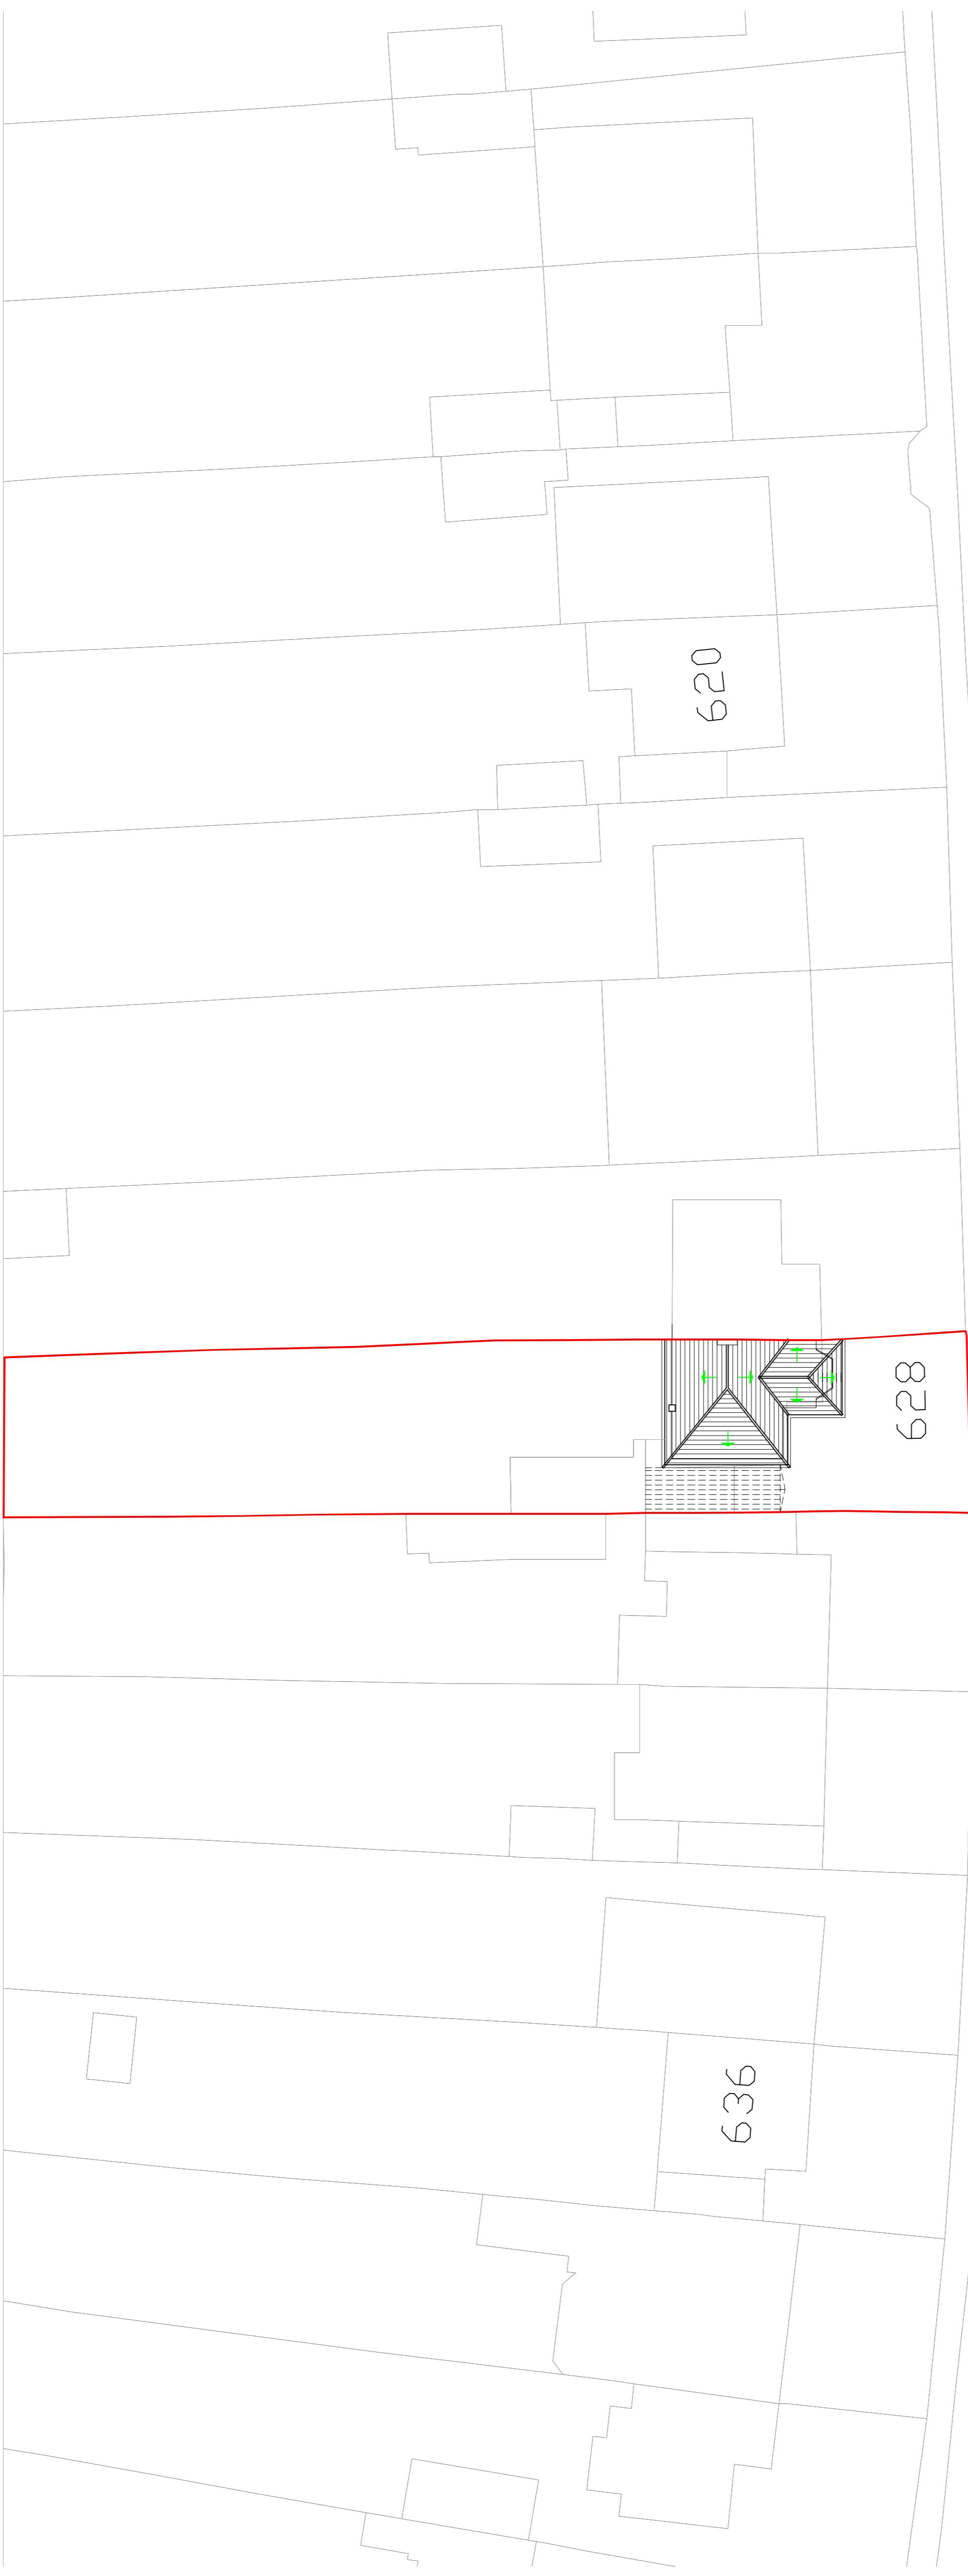

IMPERIAL
STRUCTURAL PLANNING LTD
OFFICE 48, 95 MILTON ROAD, LONDON SW11 8BZ
07940121222

Job No. 51-1000-989 Date 06/01/23
Drawing Title 628 Wokingham Road RG6 7HM

Drawing Title

Site Plan

Scale	Date
1:200 @ A1	
Job No.	Draw No.
51-1000-989	S01-A
Rev	
	P1