

DISCLAIMER NOTES:


- THIS DOCUMENT IS COPYRIGHT OF THE ORIGINATOR AND MUST BE TREATED AS CONFIDENTIAL.
- THIS DOCUMENT MUST NOT BE ALTERED, REPRODUCED OR DISTRIBUTED WITHOUT PRIOR WRITTEN CONSENT OF THE ORIGINATOR.
- THIS DOCUMENT MUST NOT BE ALTERED - THE ORIGINATOR ACCEPTS NO RESPONSIBILITY FOR ANY DISCREPANCIES ARISING AS A RESULT OF THE DOCUMENT BEING ALTERED BY OTHERS.
- ANY DISCREPANCY MUST BE NOTIFIED TO THE ORIGINATOR.
- DO NOT SCALE THIS DOCUMENT - USE FIGURED DIMENSIONS ONLY.
- ALL DIMENSIONS MUST BE CHECKED ON SITE PRIOR TO COMMENCEMENT OF ANY RELATED WORKS.
- THIS DOCUMENT MUST BE READ IN CONJUNCTION WITH ALL SUPPORTING DOCUMENTS PRODUCED BY THE ORIGINATOR AND OTHER PROJECT DISCIPLINES.
- THE ORIGINATOR ACCEPTS NO RESPONSIBILITY FOR THE ACCURACY OF DOCUMENT INFORMATION PRODUCED BY THIRD PARTIES - THIS MUST BE TREATED AS INDICATIVE ONLY.
- USERS OF THIS DOCUMENT ARE RESPONSIBLE FOR CHECKING WHICH REVISION IS CURRENT.
- THE DOCUMENT STATUS "INFORMATION" OR "PRELIMINARY" INDICATES THAT THIS DRAWING IS FOR REFERENCE PURPOSES ONLY - THE ORIGINATOR WILL ACCEPT NO RESPONSIBILITY FOR THE COMPLETENESS OF INFORMATION UNDER THIS STATUS.
- THE DOCUMENT STATUS "RECORD" OR "AS BUILT" HAS BEEN PREPARED, IN PART, BASED UPON INFORMATION FURNISHED BY OTHERS. WHILE THIS INFORMATION IS BELIEVED TO BE RELIABLE, THE ORIGINATOR ASSUMES NO RESPONSIBILITY FOR THE ACCURACY OF THIS "RECORD" OR "AS BUILT" DOCUMENT OR FOR ANY ERRORS OR OMISSIONS THAT MAY HAVE BEEN INCORPORATED INTO IT AS A RESULT OF INCORRECT INFORMATION PROVIDED TO THE ORIGINATOR. THOSE RELYING ON THE "RECORD" OR "AS BUILT" DOCUMENT ARE ADVISED TO OBTAIN INDEPENDENT VERIFICATION OF ITS ACCURACY.

DRAWING NOTES:

- CONSIDERATIONS: SIGNIFICANT OR NOVEL/UNUSUAL RISKS AND RISKS WHICH ARE DIFFICULT TO MANAGE ARE IDENTIFIED ON THIS DRAWING USING THE FOLLOWING SYMBOL IDENTIFIED TO THE RIGHT WITH BRIEF ACCOMPANYING TEXT. FOR FURTHER DETAILS OF THE RISKS IDENTIFIED BY DESIGNERS, REFERENCE SHOULD BE MADE TO COM HAZARD REGISTER.

NOTE:  
THIS DRAWING INFORMATION PRESENTED IS BASED UPON OS SURVEY DATA AND TOPO SURVEY 14951-CV-01-06  
GTO HOUSE INTERNAL WALLS NOT VERIFIED VIA SURVEY.

1 0 1 2 3 4 5  
SCALE 1:100 m

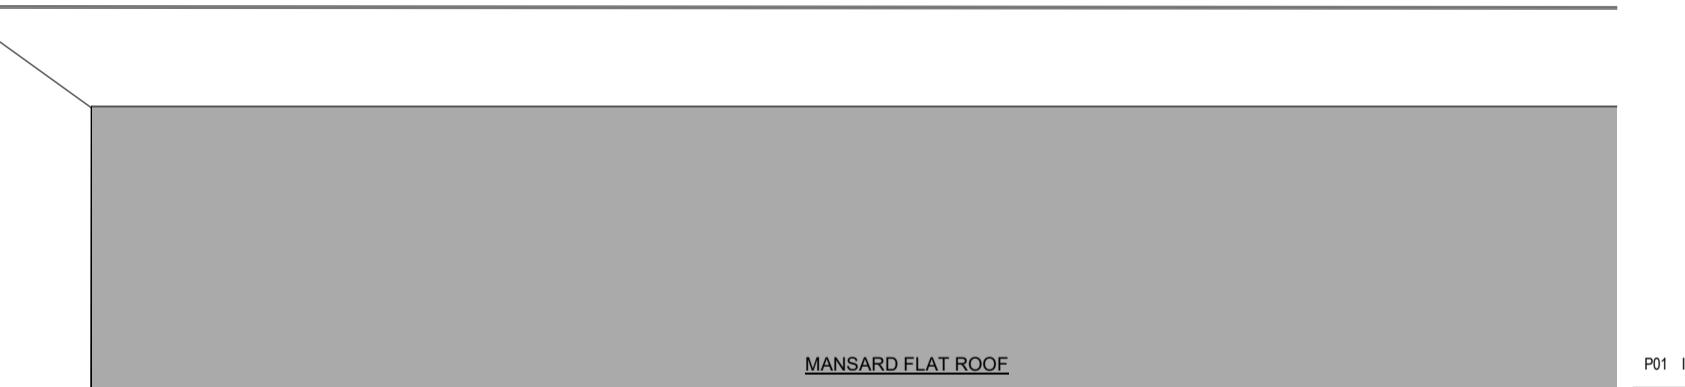

MANSARD FLAT ROOF

P01 ISSUED FOR PLANNING 17/12/2024 EH AM  
REV. DESCRIPTION DATE BY CHKD

ORIGINATOR:

RIDGE

RIDGE PROJECT No. 5024150

CLIENT:

**GTO**  
ENGINEERING

IN ASSOCIATION WITH:

PROJECT:  
GTO ENGINEERING - FERRARI WORKSHOP

TITLE:

PROPOSED ROOF PLAN - PLANNING

DRAWN BY: EH CHECKED BY: AM APPROVED BY: AM  
SCALE: 1:100 @ A1 DATE: 17/12/2024

STATUS: DESCRIPTION:

S2 SUITABLE FOR INFORMATION

DRAWING No: 5024150 - RDG - XX - R1 - D - A - 001045

PROJECT: ORIGINATOR: FUNCTION: SPATIAL: FORM: DISCIPLINE: NUMBER: REV:

5024150 RDG XX R1 D A 001045 P01