






Front Elevation 1-100

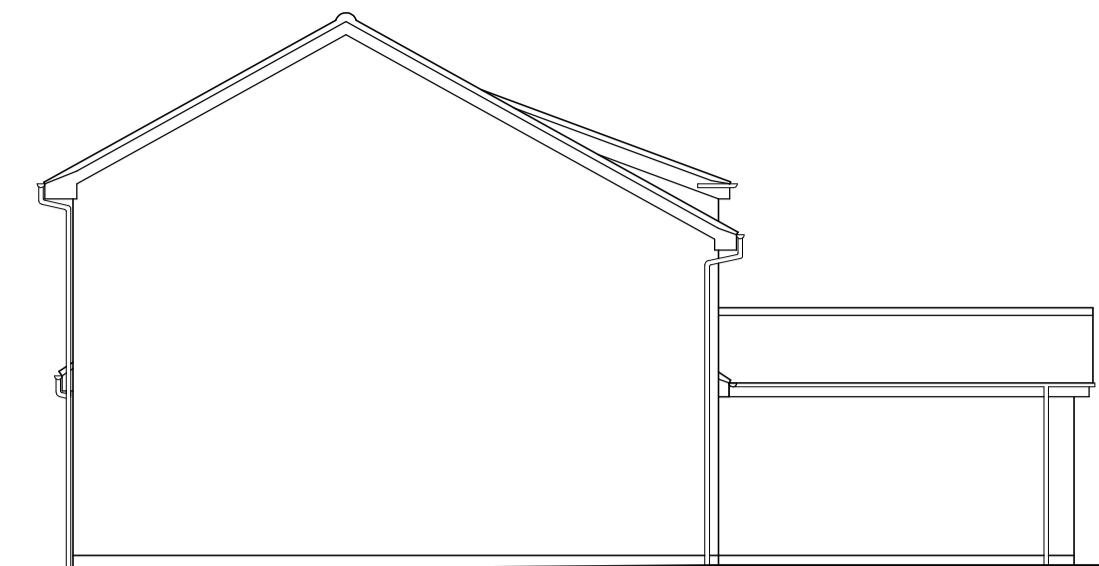

Side Elevation 1-100

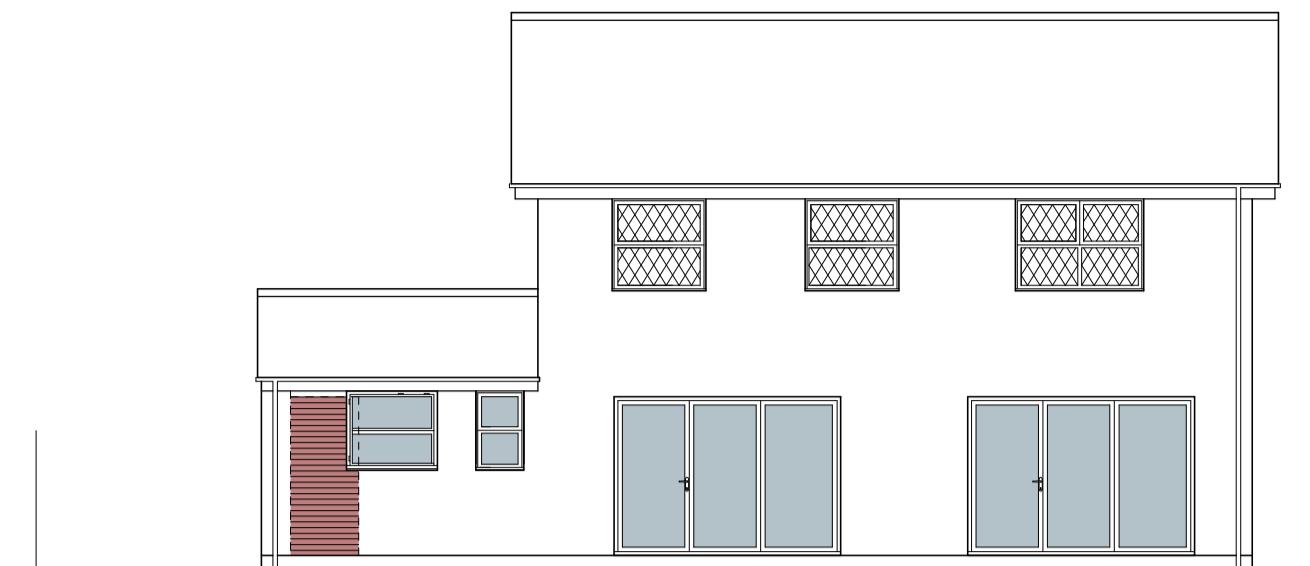


Rear Elevation 1-100

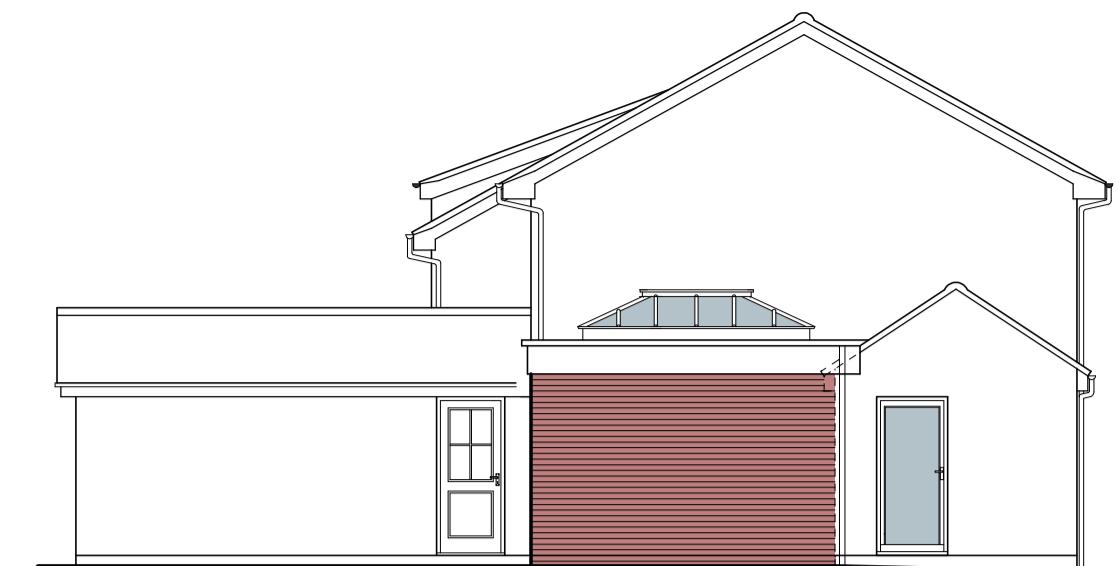

Side Elevation 1-100

0 1 2 3 4 5 6 7 8 9 10 1:100
1 1 2 3 4 5 6 7 8 9 10 1:50
Scale Bar

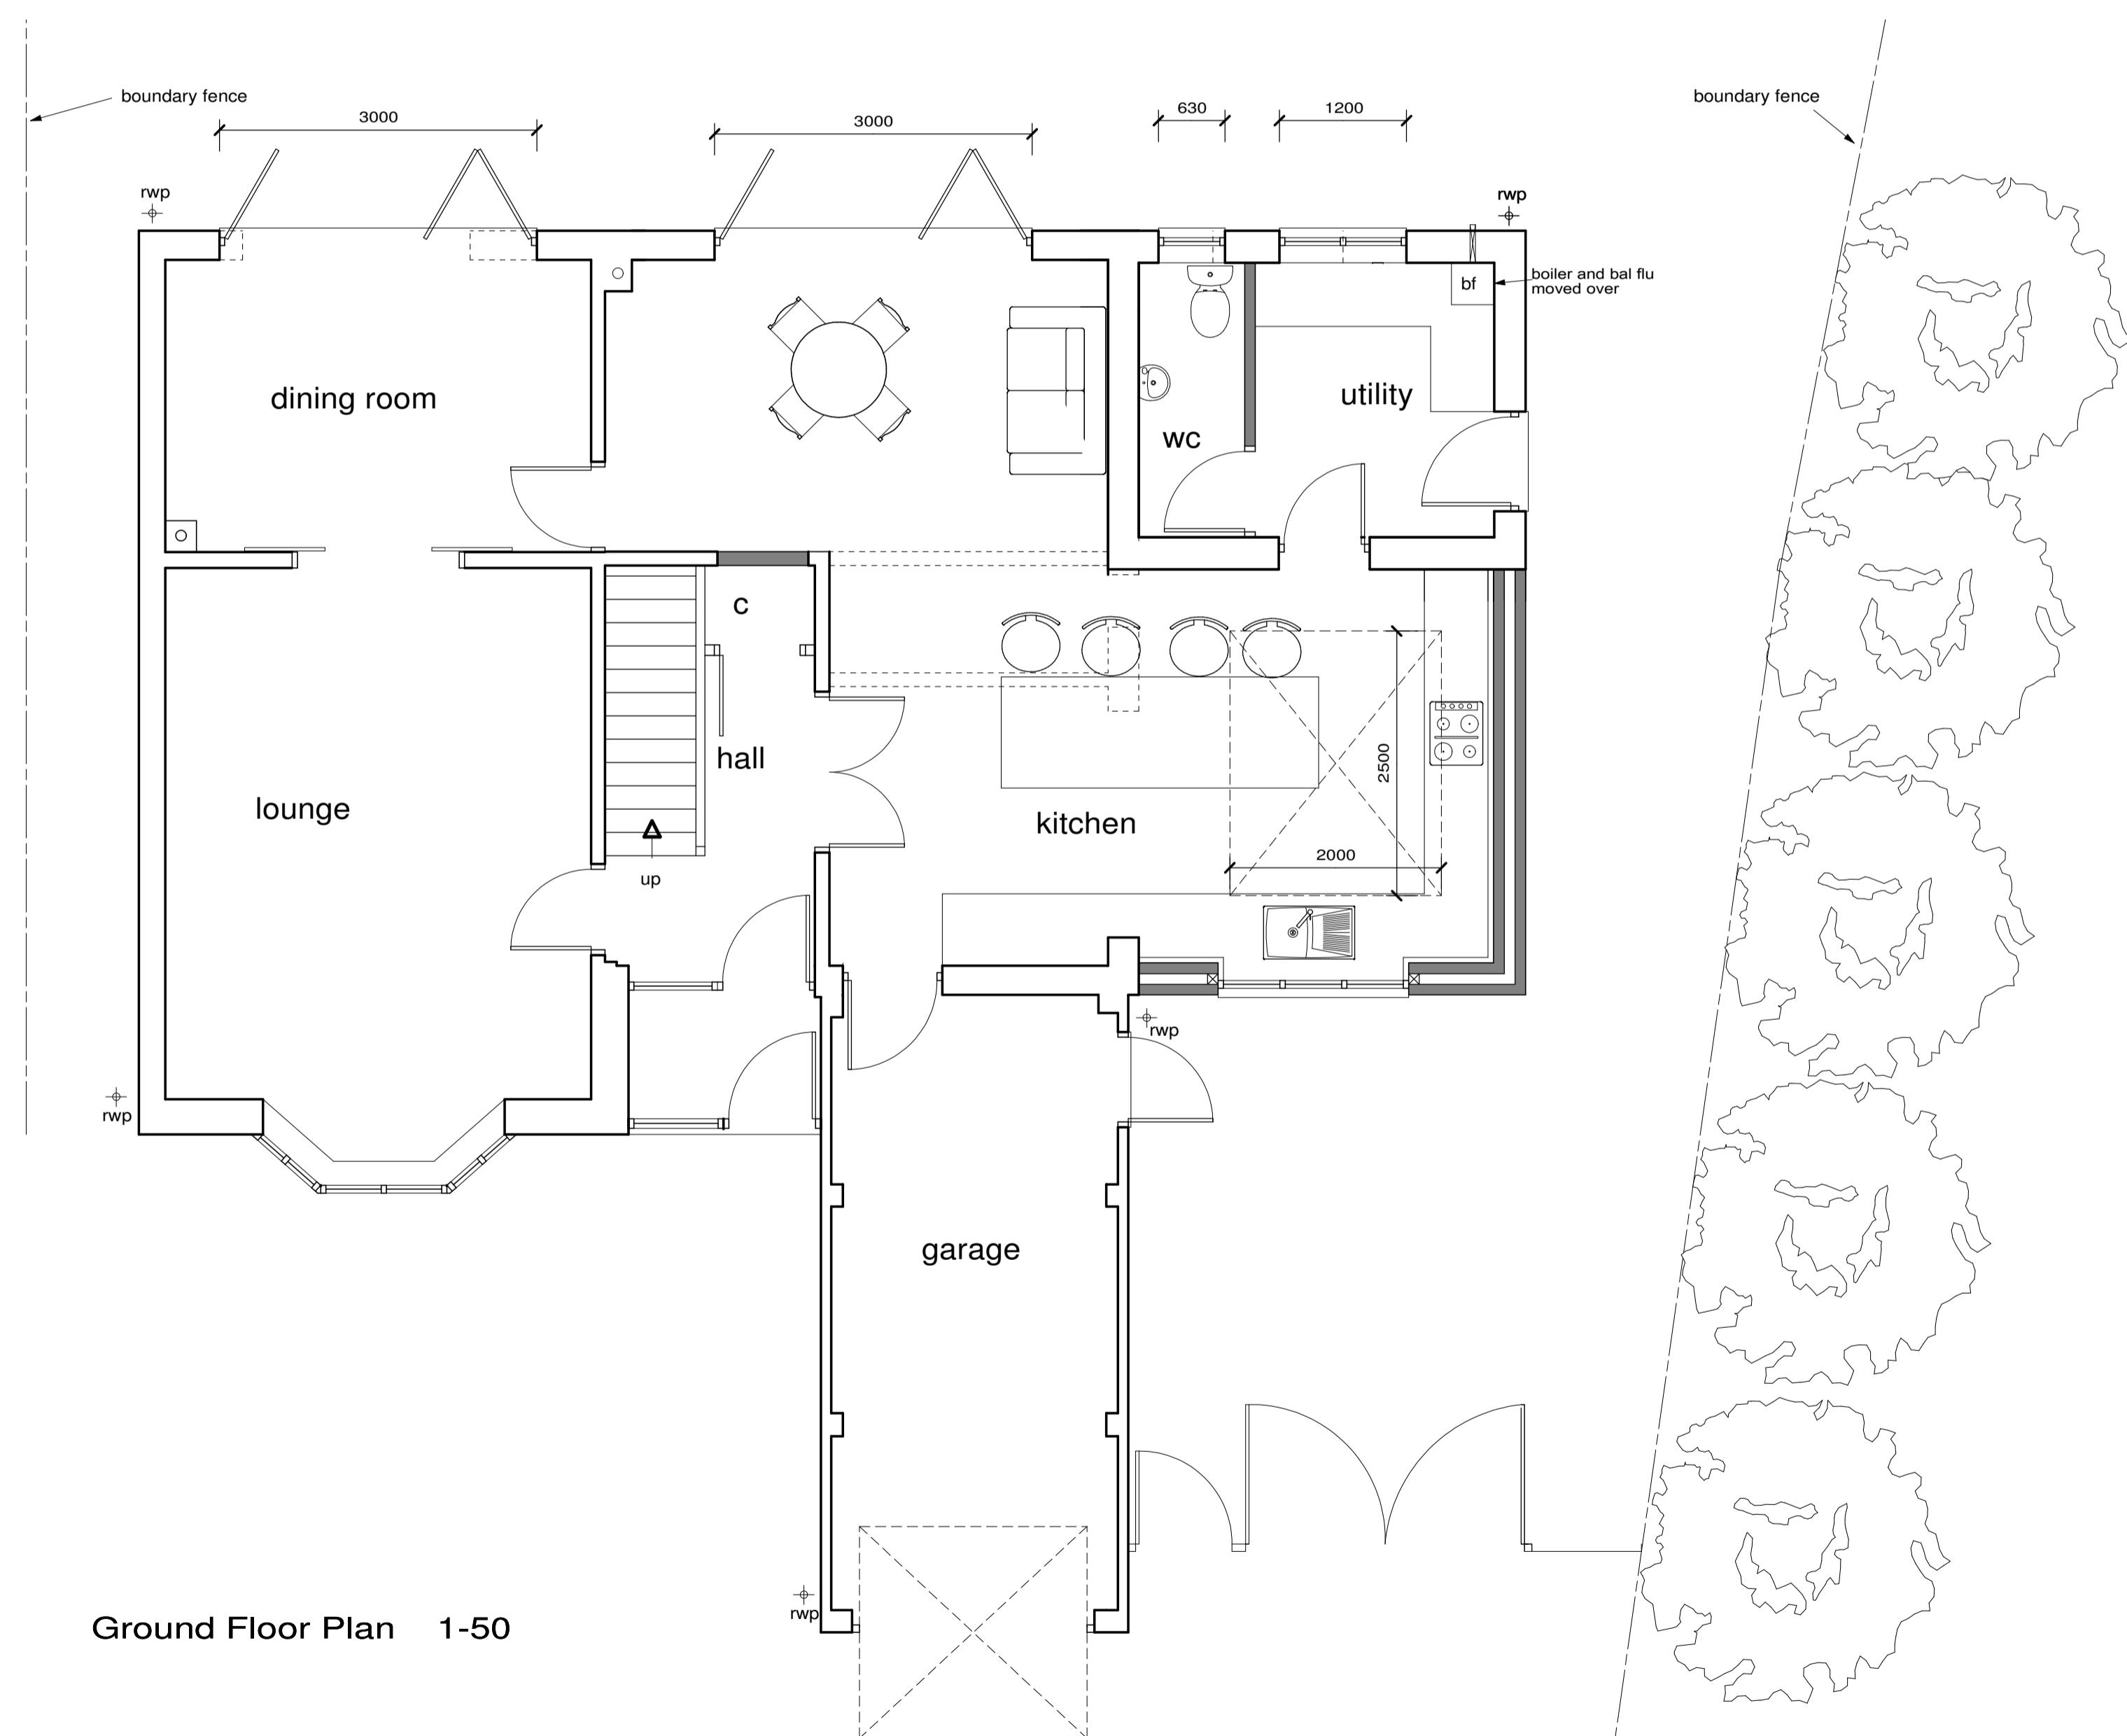

Ground Floor Plan 1-50

Client
Mr and Mrs Parker
Job Title

11 Laurel Close
Wokingham
RG41 4AZ

Drawing Title
Proposed Plans
and Elevations

Scale 1-50 1-100

Date Jul 25 Drawn by wen

Drg No. M- 2836 -1 Rev.