







SINGLE GARAGE
Plots 1031, 1041, 1042, 1046, 1054, 1059,
1062, 1067, 1072, 1073, 1076, 1077, 1078

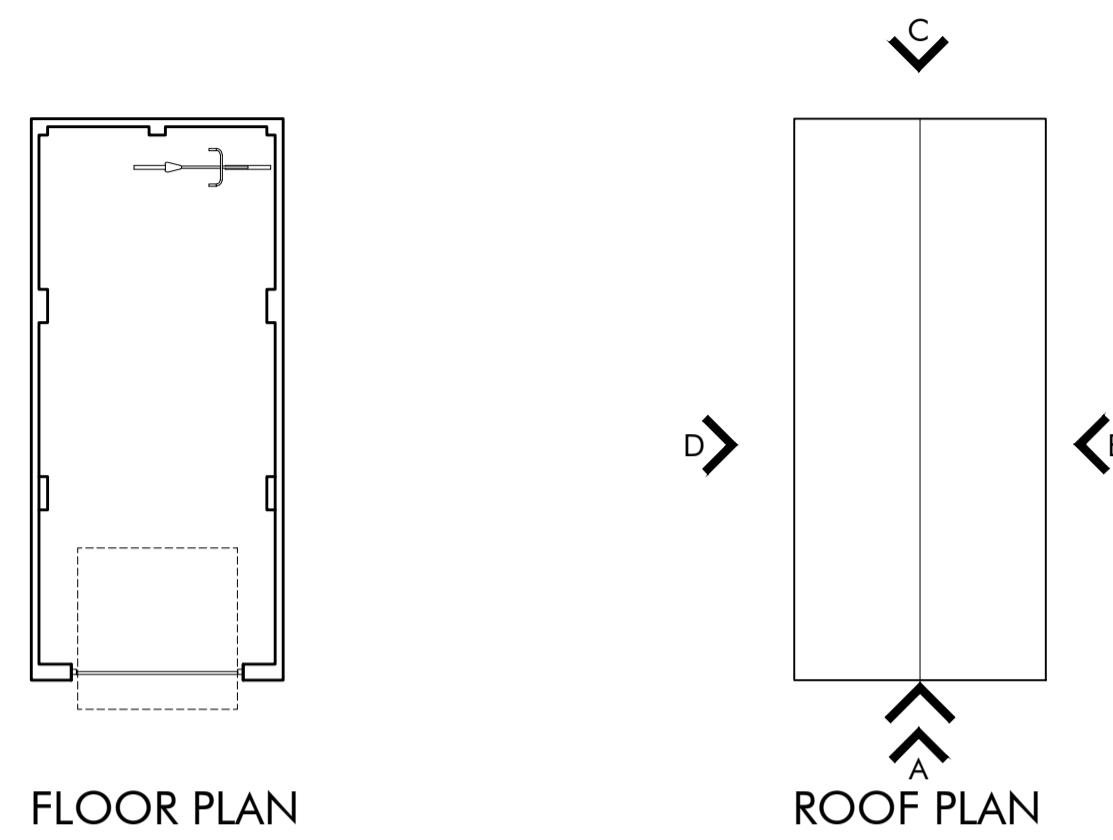

DOUBLE GARAGE
Plots 1037-1038, 1047-1048,
1060-1061, 1068-1069, 1070-1071

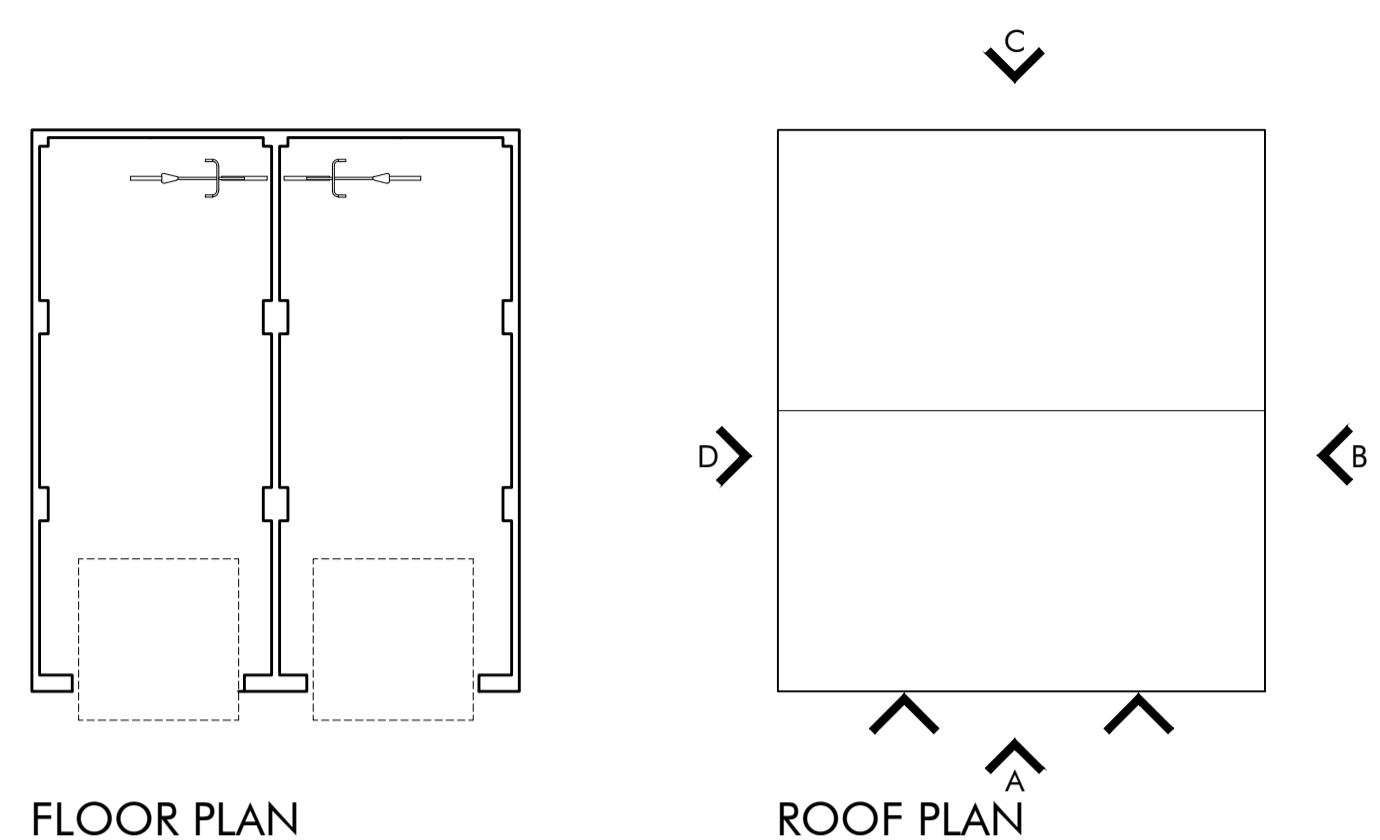

SUBSTATION

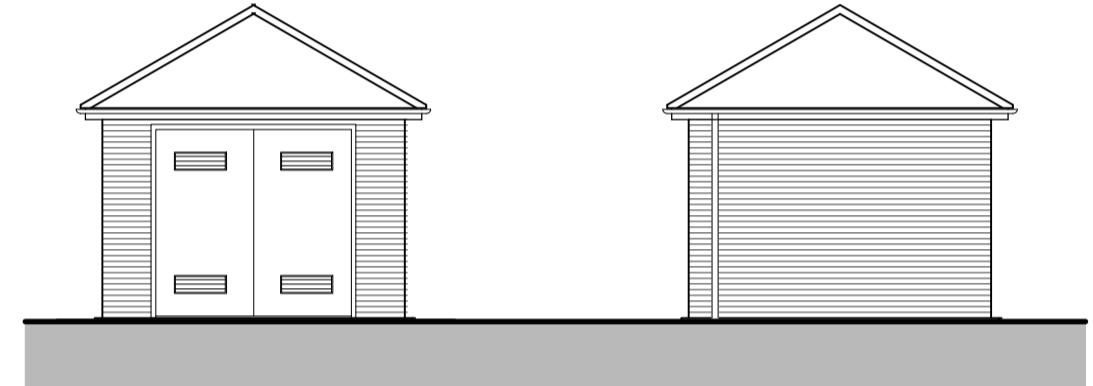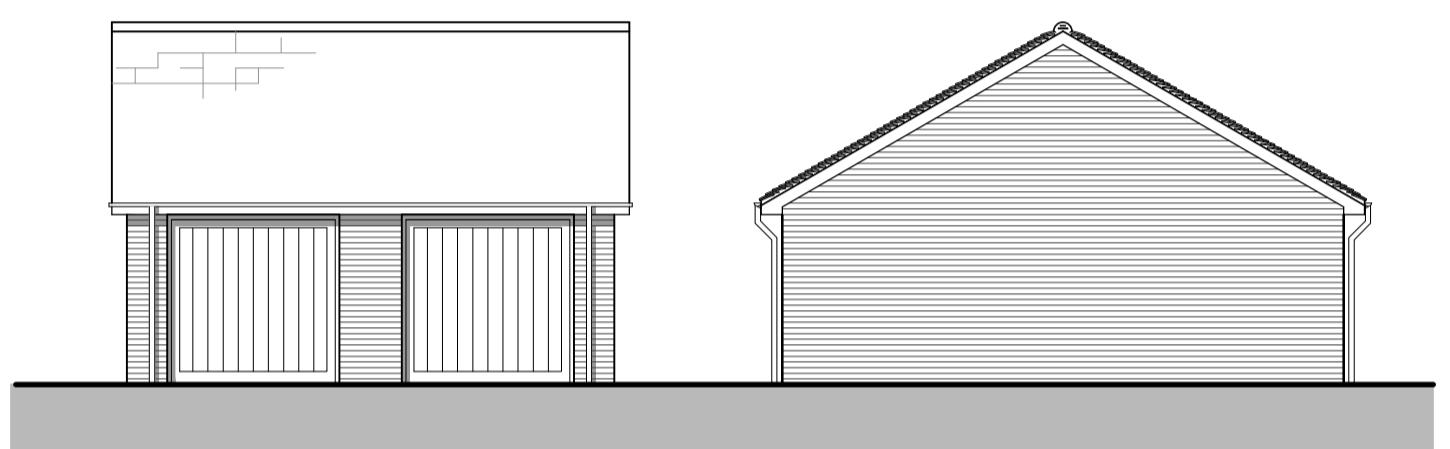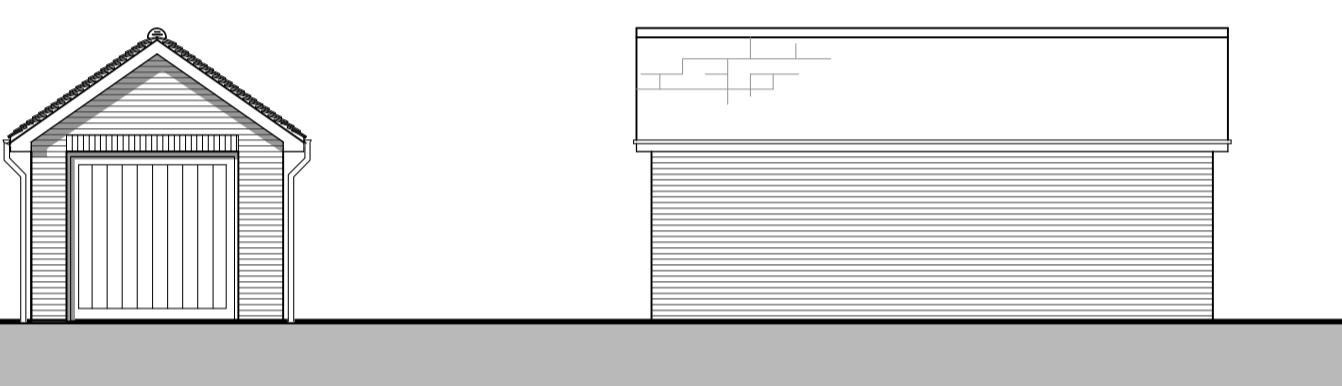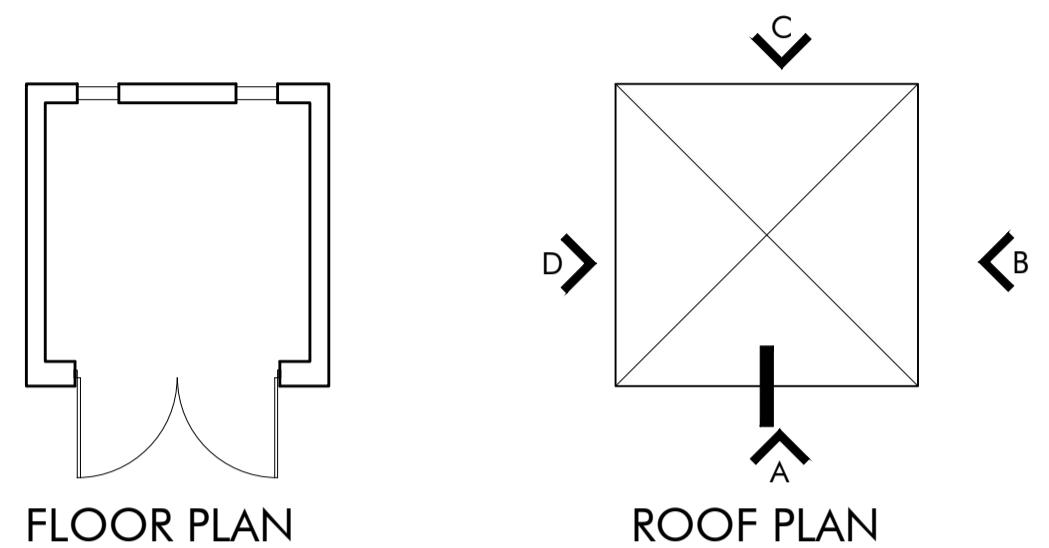

0 m 1 2 3 4 5 10m



Omega
Architects

The Front Barn, 124 Manor Road North, Thames Ditton, KT7 0BH

T: 01372 470 313 W: www.omega-architects.co.uk

Client:
Cala Homes

Project:
Land South of P15, Hogwood Farm,
Finchampstead

Drawing Title:
GARAGES & SUB STATION
Floor Plans and Elevations

Scale: 1:100 @ A1 Revision: A Drawn: AC Check: MP Date: 30.08.24

Project No': 3232 Class: A Dwg No': 3100 Status: Rev

3232 A 3100 PL A

© 2024 CALA GROUP LTD. All rights reserved. CALA, the CALA logo and CALA GROUP LTD are registered trademarks of CALA GROUP LTD. Other trademarks and service marks are the property of their respective owners.

REF ID: 20240830_100000.dwg

PREPARED BY OMEGA ARCHITECTS. The contents of this document must not be copied or reproduced in whole or in part without the written consent of the copyright owner.

REGISTERED COMPANY DETAILS: Omega Architects Limited, UK, registered Company Number 2972794, Registered Address: Assess, 42 High Street, Esher, Surrey, KT10 9SP