

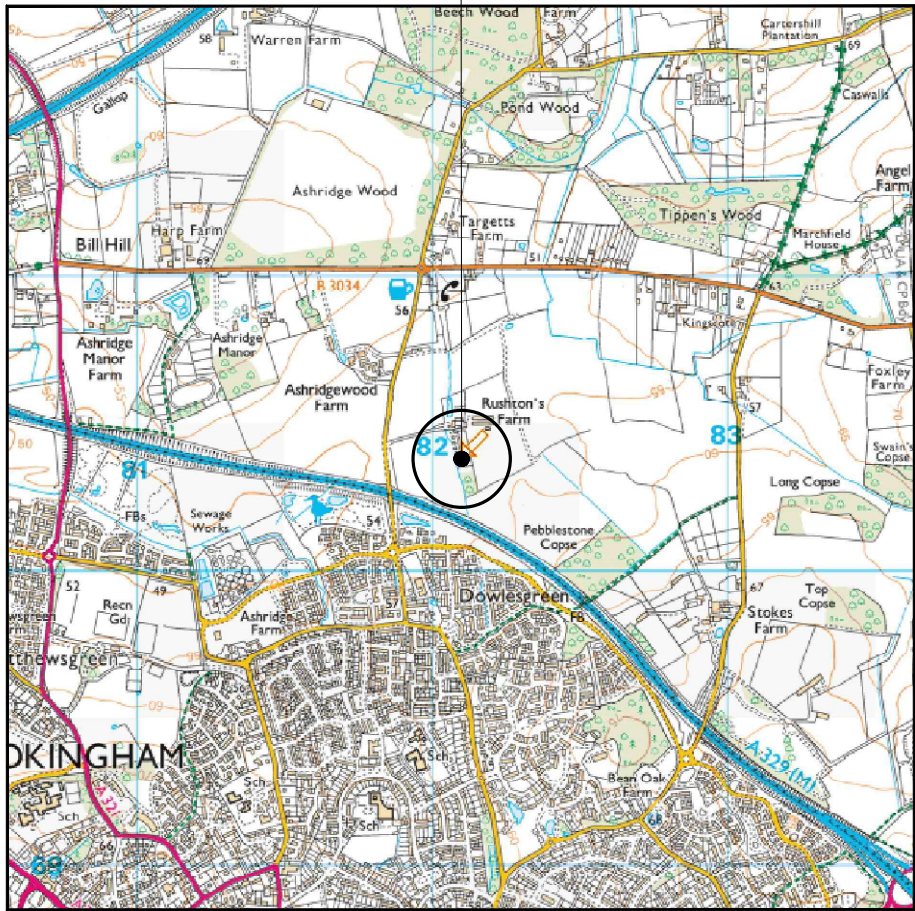


SITE LOCATION

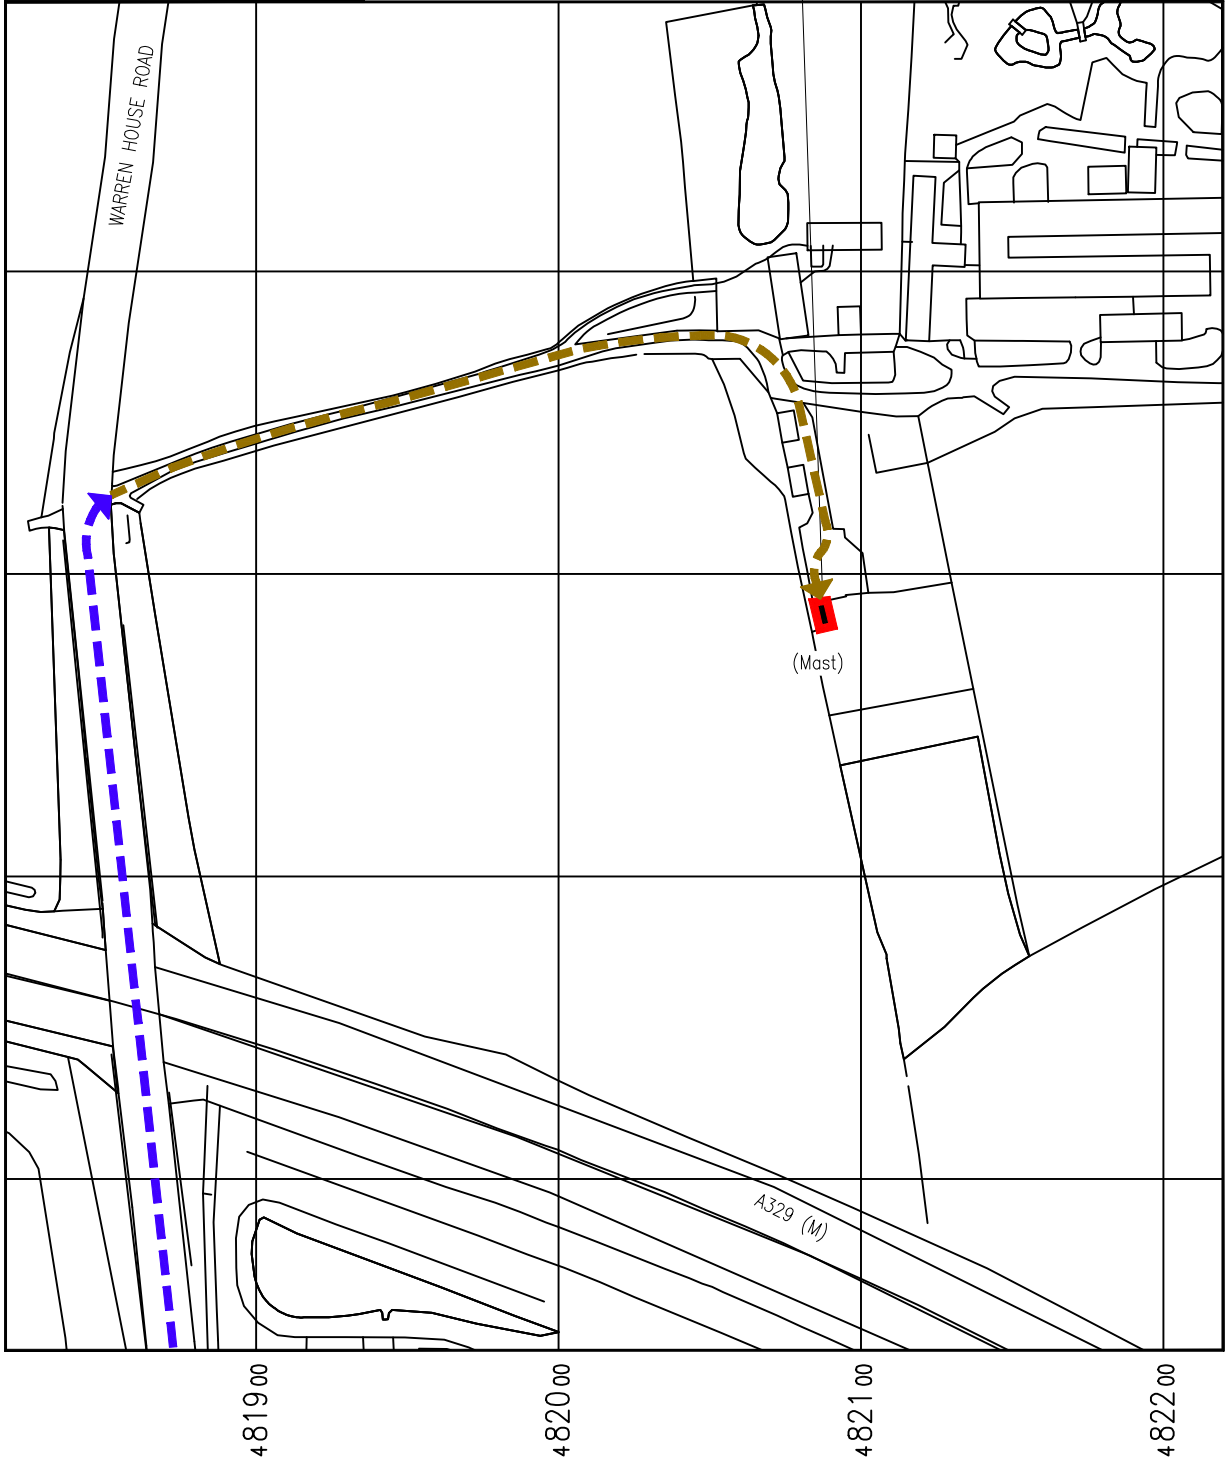


SITE LOCATION
(SCALE 1:25000)

ORDNANCE SURVEY EXTRACT. BASED UPON THE LANDRANGER MAP SERIES WITH THE PERMISSION OF THE CONTROLLER OF HIS MAJESTY'S STATIONERY OFFICE. CROWN COPYRIGHT. LICENCE No. 0100023487

 

DETAILED SITE LOCATION
(SCALE 1:2500)

BASED UPON ORDNANCE SURVEY MAP EXTRACT WITH THE PERMISSION OF THE CONTROLLER OF HIS MAJESTY'S STATIONERY OFFICE. CROWN COPYRIGHT. LICENCE No. 100047474

 

NOTES:

 OUTLINE OF DEMISE AREA

E	ILLUSTRATIVE ISSUE ONLY	JEM	JEM	09.09.25
D	ILLUSTRATIVE ISSUE ONLY	JEM	JEM	04.09.25
C	ILLUSTRATIVE ISSUE ONLY	JEM	JEM	15.07.25
B	ILLUSTRATIVE ISSUE ONLY	JEM	JEM	19.05.25
A	INITIAL ISSUE	FR	INS	09.02.24
REV.	MODIFICATION	BY	CHK.	DATE

ICON TOWER
INNOVATIVE INFRASTRUCTURE SOLUTIONS

ICON TOWER REF No:
GBR-WOR0008

OPERATOR 1 REFERENCE No.:
N/A

OPERATOR 2 REFERENCE No.:
N/A

SITE NAME AND ADDRESS:
LAND AT RUSHTON FARM
WARREN HOUSE ROAD
WOKINGHAM
BERKSHIRE, RG40 5RG

DRAWING TITLE:
SITE LOCATION MAPS


PURPOSE OF ISSUE:
PLANNING

DRAWING NUMBER:
100

SURVEYED BY: INS GROUP	ORIGINAL SIZE: A3	ISSUE: E
DRAWN: FR	DATE: 09.02.24	CHECKED: INS
	DATE: 09.02.24	




EXISTING SITE LAYOUT
(SCALE 1:100)

 

NOTES:

E	ILLUSTRATIVE ISSUE ONLY	JEM	JEM	09.09.25
D	ILLUSTRATIVE ISSUE ONLY	JEM	JEM	04.09.25
C	ILLUSTRATIVE ISSUE ONLY	JEM	JEM	15.07.25
B	ILLUSTRATIVE ISSUE ONLY	JEM	JEM	19.05.25
A	INITIAL ISSUE	FR	INS	09.02.24
REV.	MODIFICATION	BY	CHK.	DATE

ICON TOWER INNOVATIVE INFRASTRUCTURE SOLUTIONS			
ICON TOWER REF No: GBR-WOR0008			
OPERATOR 1 REFERENCE No.: N/A			
OPERATOR 2 REFERENCE No.: N/A			
SITE NAME AND ADDRESS: LAND AT RUSHTON FARM WARREN HOUSE ROAD WOKINGHAM BERKSHIRE, RG40 5RG			
DRAWING TITLE: EXISTING SITE LAYOUT			
PURPOSE OF ISSUE: PLANNING			
DRAWING NUMBER: 200			
SURVEYED BY: INS GROUP		ORIGINAL SIZE: A3	
ISSUE: E			
DRAWN: FR	DATE: 09.02.24	CHECKED: INS	DATE: 09.02.24

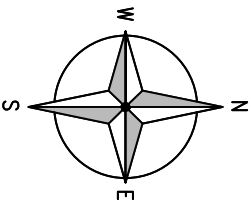

GROUND LEVEL
+0.00m

TREE LEVEL UP TO
+7.00m AGL

ELEVATION 'A'

GRAVEL/GRASSED
AREA

EXISTING 3No. SP SHIPPING CONTAINERS

EXISTING SP EQUIPMENT

EXISTING OVERGROWN VEGETATION

EXISTING WOODEN BOARD FENCE
C/W SINGLE ACCESS GATE


EXISTING OLO METER CABINET

EXISTING OLO CABLE TRAY
RUNNING ON TOP OF CABIN &
MOUNTED TO 3No. SUPPORT
POLES

EXISTING OLO EQUIPMENT CABIN

EXISTING 2No. OLO AIR
CONDITIONING UNITS

EXISTING OLO MONOPOLE TO
BE REMOVED AND REPLACED
WITH PROPOSED 25.0m HIGH
ICON 2C MONOPOLE ON A
3m x 3m SCREWPILE BASE
(DETAILS TO BE CONFIRMED)

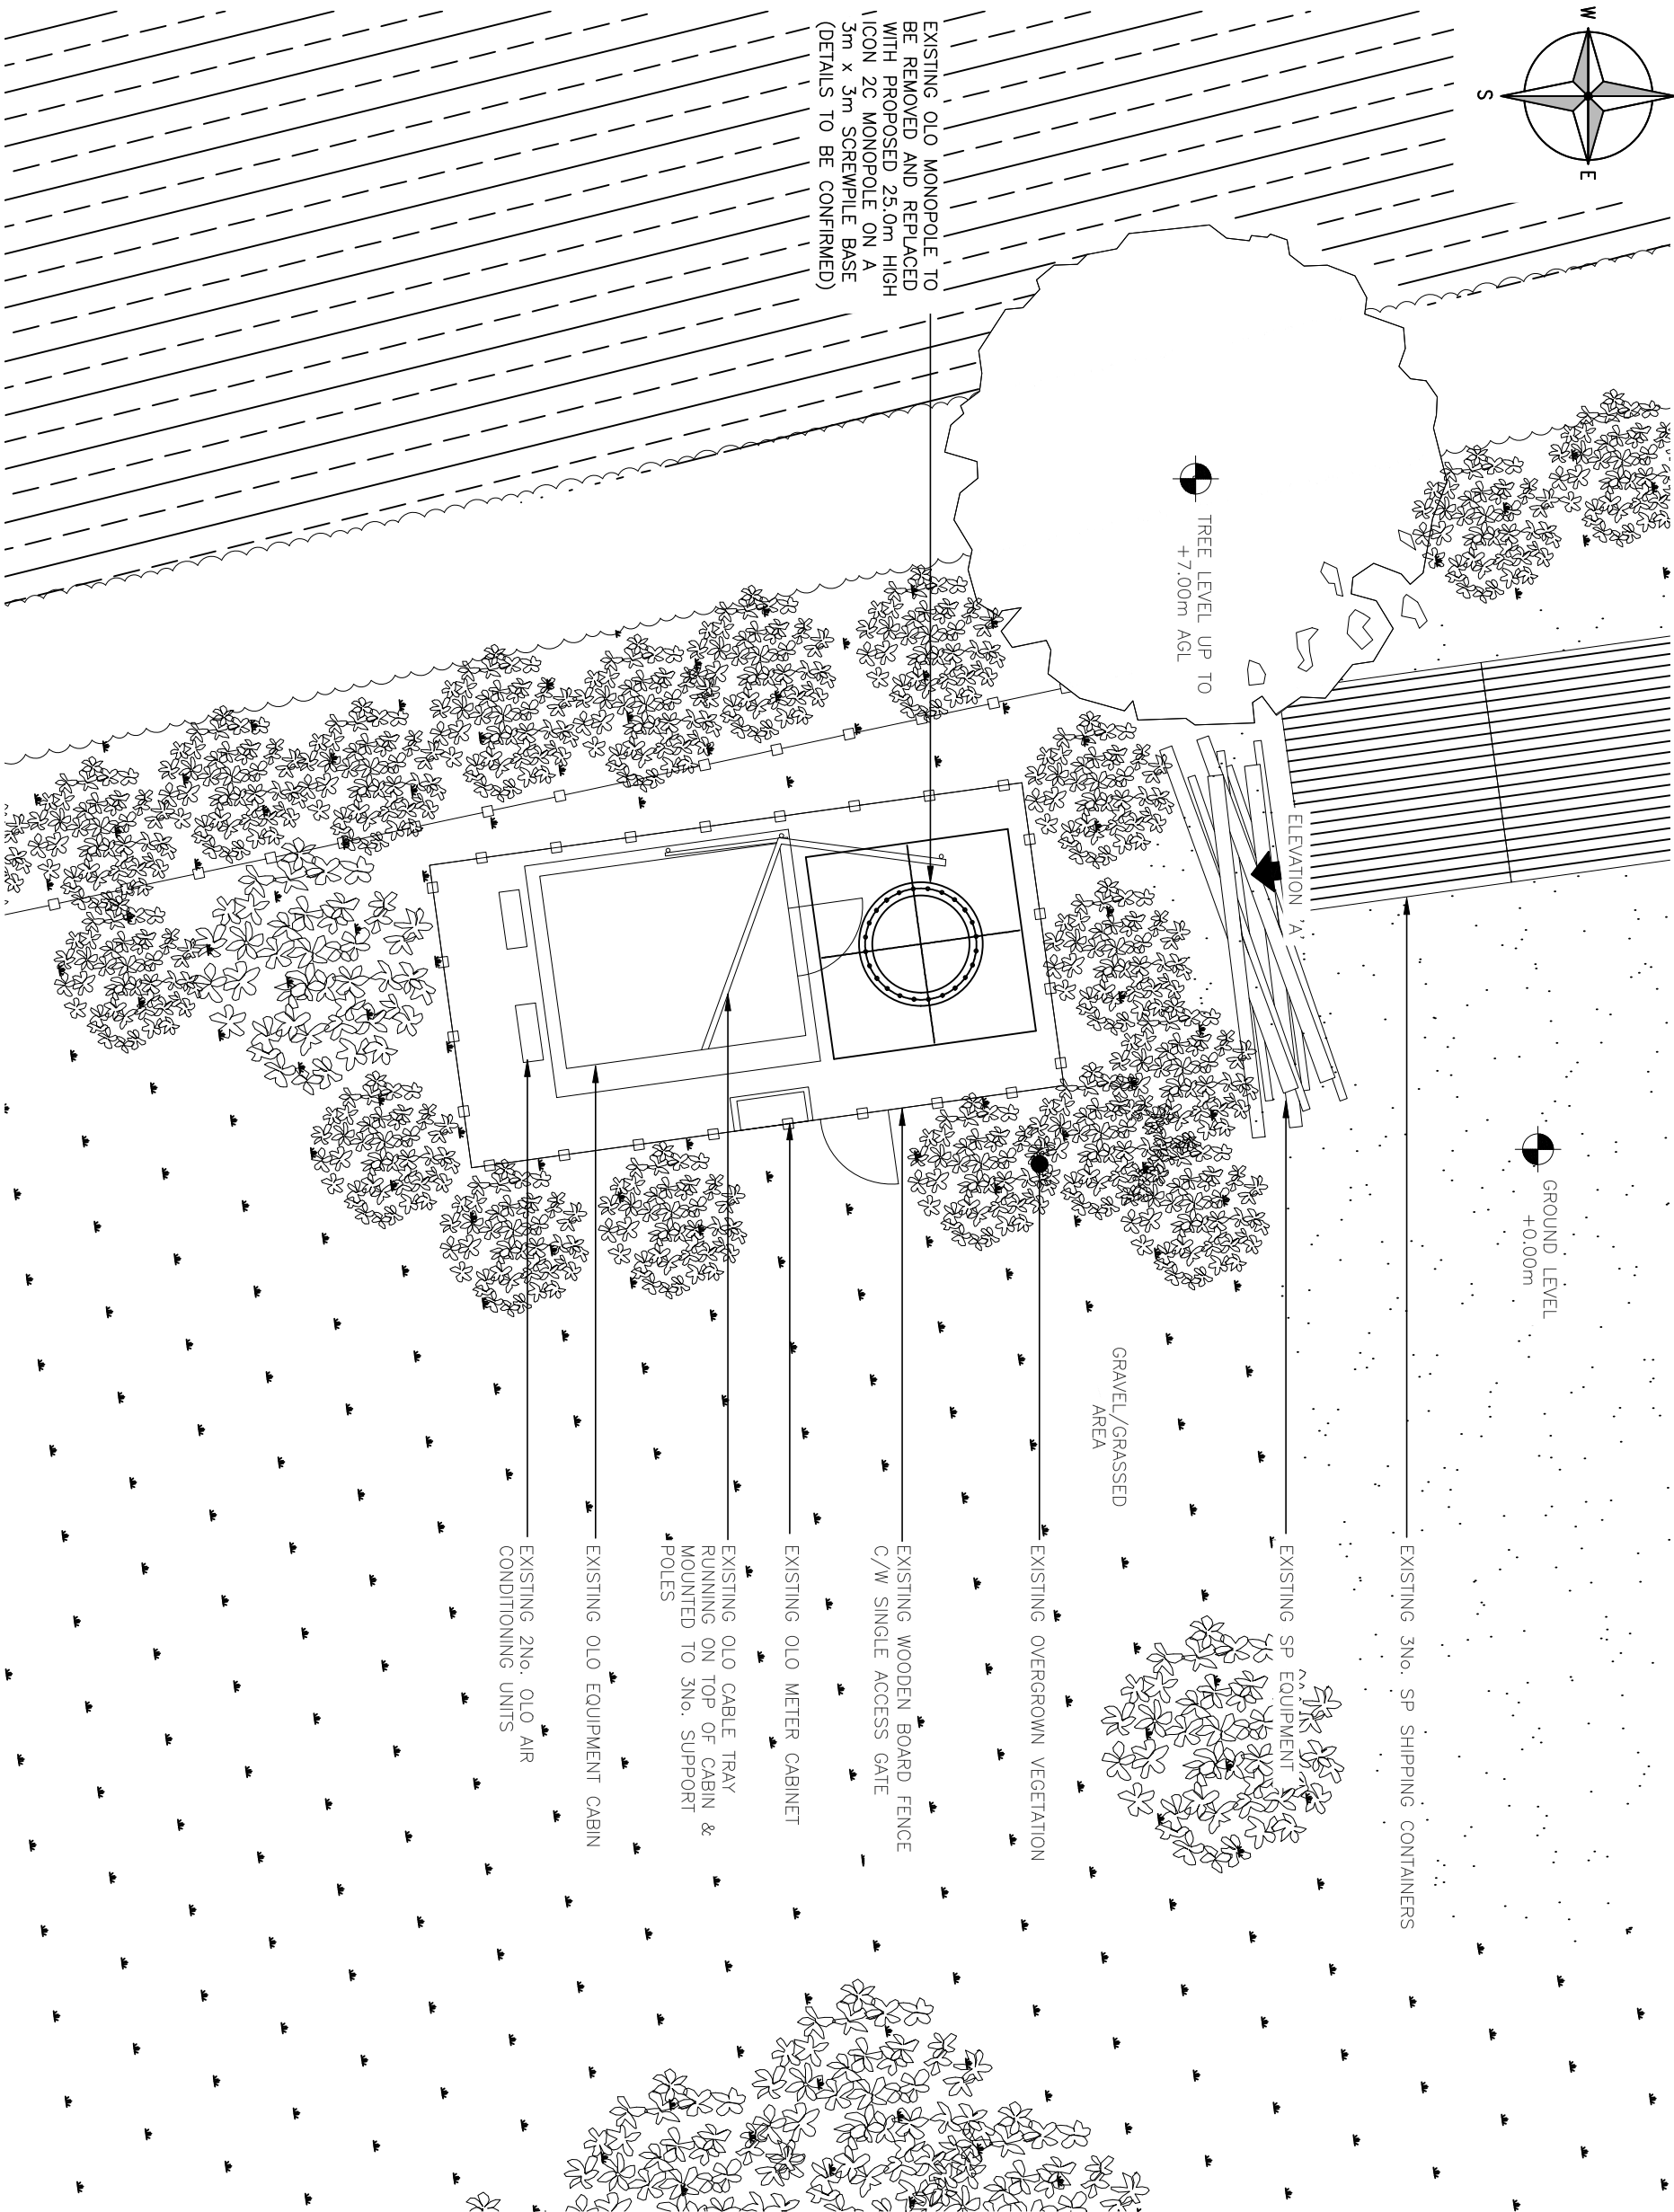

PROPOSED LOCATION, ANTENNA AND EQUIPMENT CABINETS ETC. IS ILLUSTRATIVE ONLY

PROPOSED SITE LAYOUT

(SCALE 1:100)

0 1 2 3m
SCALE 1:100

NOTES:

E	ILLUSTRATIVE ISSUE ONLY	JEM	JEM	09.09.25
D	ILLUSTRATIVE ISSUE ONLY	JEM	JEM	04.09.25
C	ILLUSTRATIVE ISSUE ONLY	JEM	JEM	15.07.25
B	ILLUSTRATIVE ISSUE ONLY	JEM	JEM	19.05.25
A	INITIAL ISSUE	FR	INS	09.02.24
REV.	MODIFICATION	BY	CHK.	DATE

ICON  **TOWER**
INNOVATIVE INFRASTRUCTURE SOLUTIONS

ICON TOWER REF No:

GBR-WOR0008

OPERATOR 1 REFERENCE No.:

N/A

OPERATOR 2 REFERENCE No.:

N/A

SITE NAME AND ADDRESS:

LAND AT RUSHTON FARM
WARREN HOUSE ROAD
WOKINGHAM
BERKSHIRE, RG40 5RG

DRAWING TITLE:

PROPOSED SITE LAYOUT

PURPOSE OF ISSUE:

PLANNING

DRAWING NUMBER:

201

SURVEYED BY: ORIGINAL SIZE: ISSUE:


INS GROUP A3

DRAWN: DATE: CHECKED: DATE: E

FR 09.02.24 INS 09.02.24

1:1

1:1

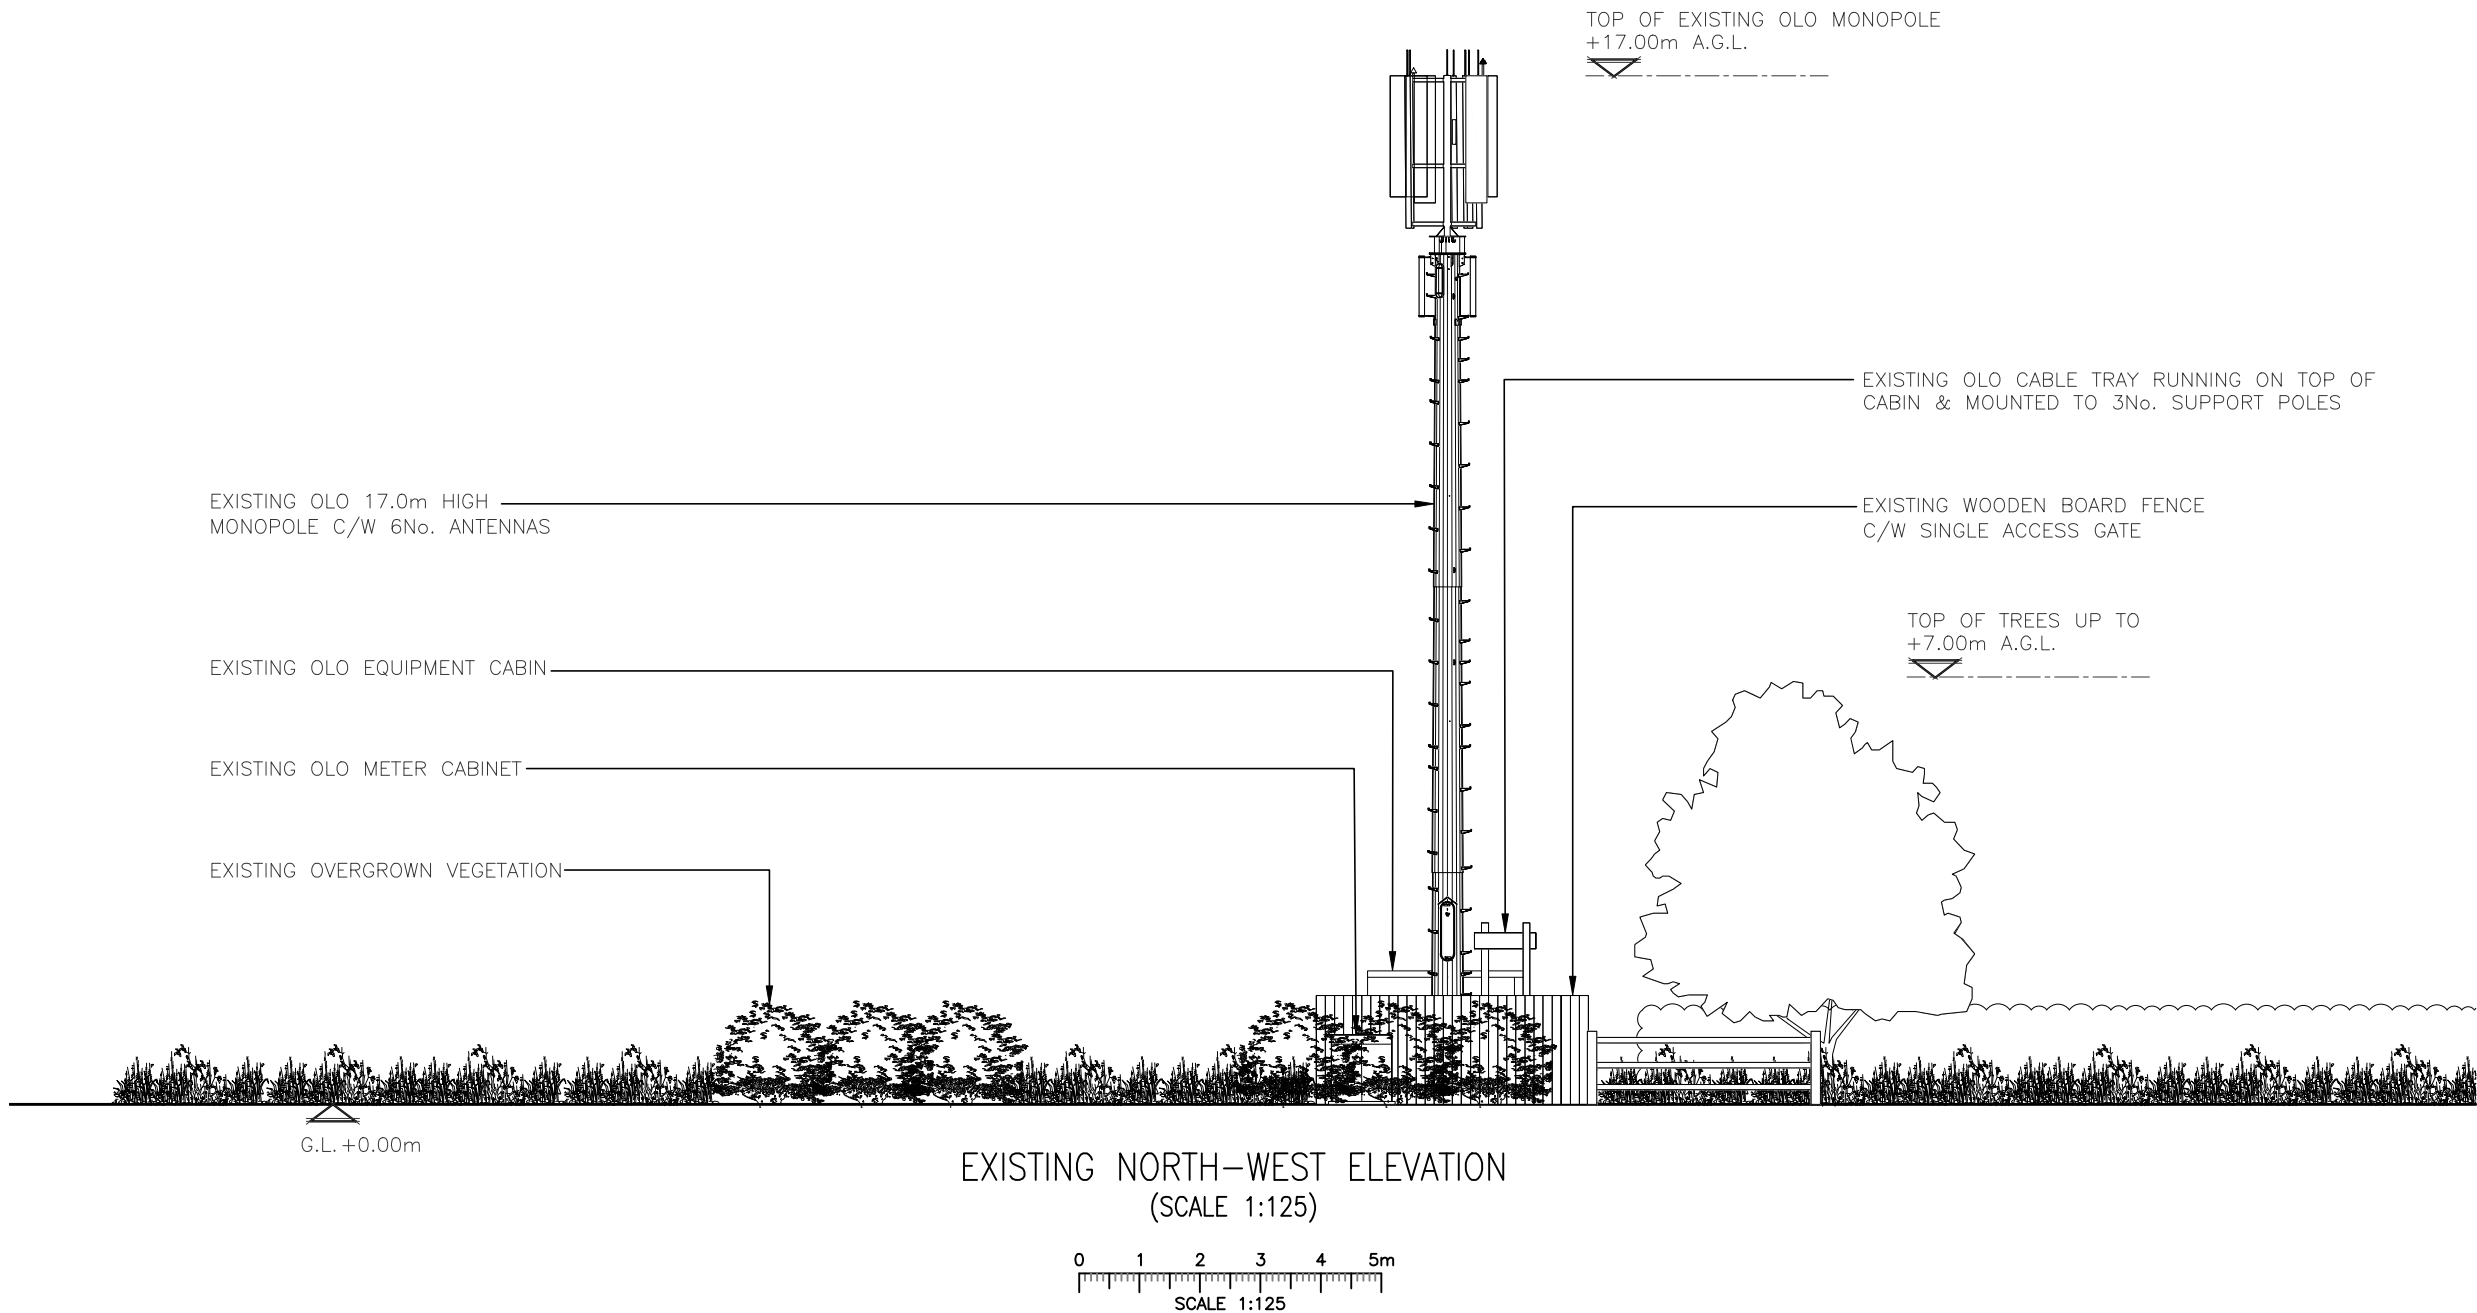


NOTES:

E	ILLUSTRATIVE ISSUE ONLY	JEM	JEM	09.09.25
D	ILLUSTRATIVE ISSUE ONLY	JEM	JEM	04.09.25
C	ILLUSTRATIVE ISSUE ONLY	JEM	JEM	15.07.25
B	ILLUSTRATIVE ISSUE ONLY	JEM	JEM	19.05.25
A	INITIAL ISSUE	FR	INS	09.02.24
REV.	MODIFICATION	BY	CHK.	DATE


ICON TOWER INNOVATIVE INFRASTRUCTURE SOLUTIONS		
ICON TOWER REF No: GBR-WOR0008		
OPERATOR 1 REFERENCE No.: N/A		
OPERATOR 2 REFERENCE No.: N/A		
SITE NAME AND ADDRESS: LAND AT RUSHTON FARM WARREN HOUSE ROAD WOKINGHAM BERKSHIRE, RG40 5RG		
DRAWING TITLE: EXISTING SITE ELEVATION		
PURPOSE OF ISSUE: PLANNING		
DRAWING NUMBER: 300		
SURVEYED BY: INS GROUP	ORIGINAL SIZE: A3	ISSUE: E
DRAWN: FR	CHECKED: INS	
DATE: 09.02.24	DATE: 09.02.24	

1:1

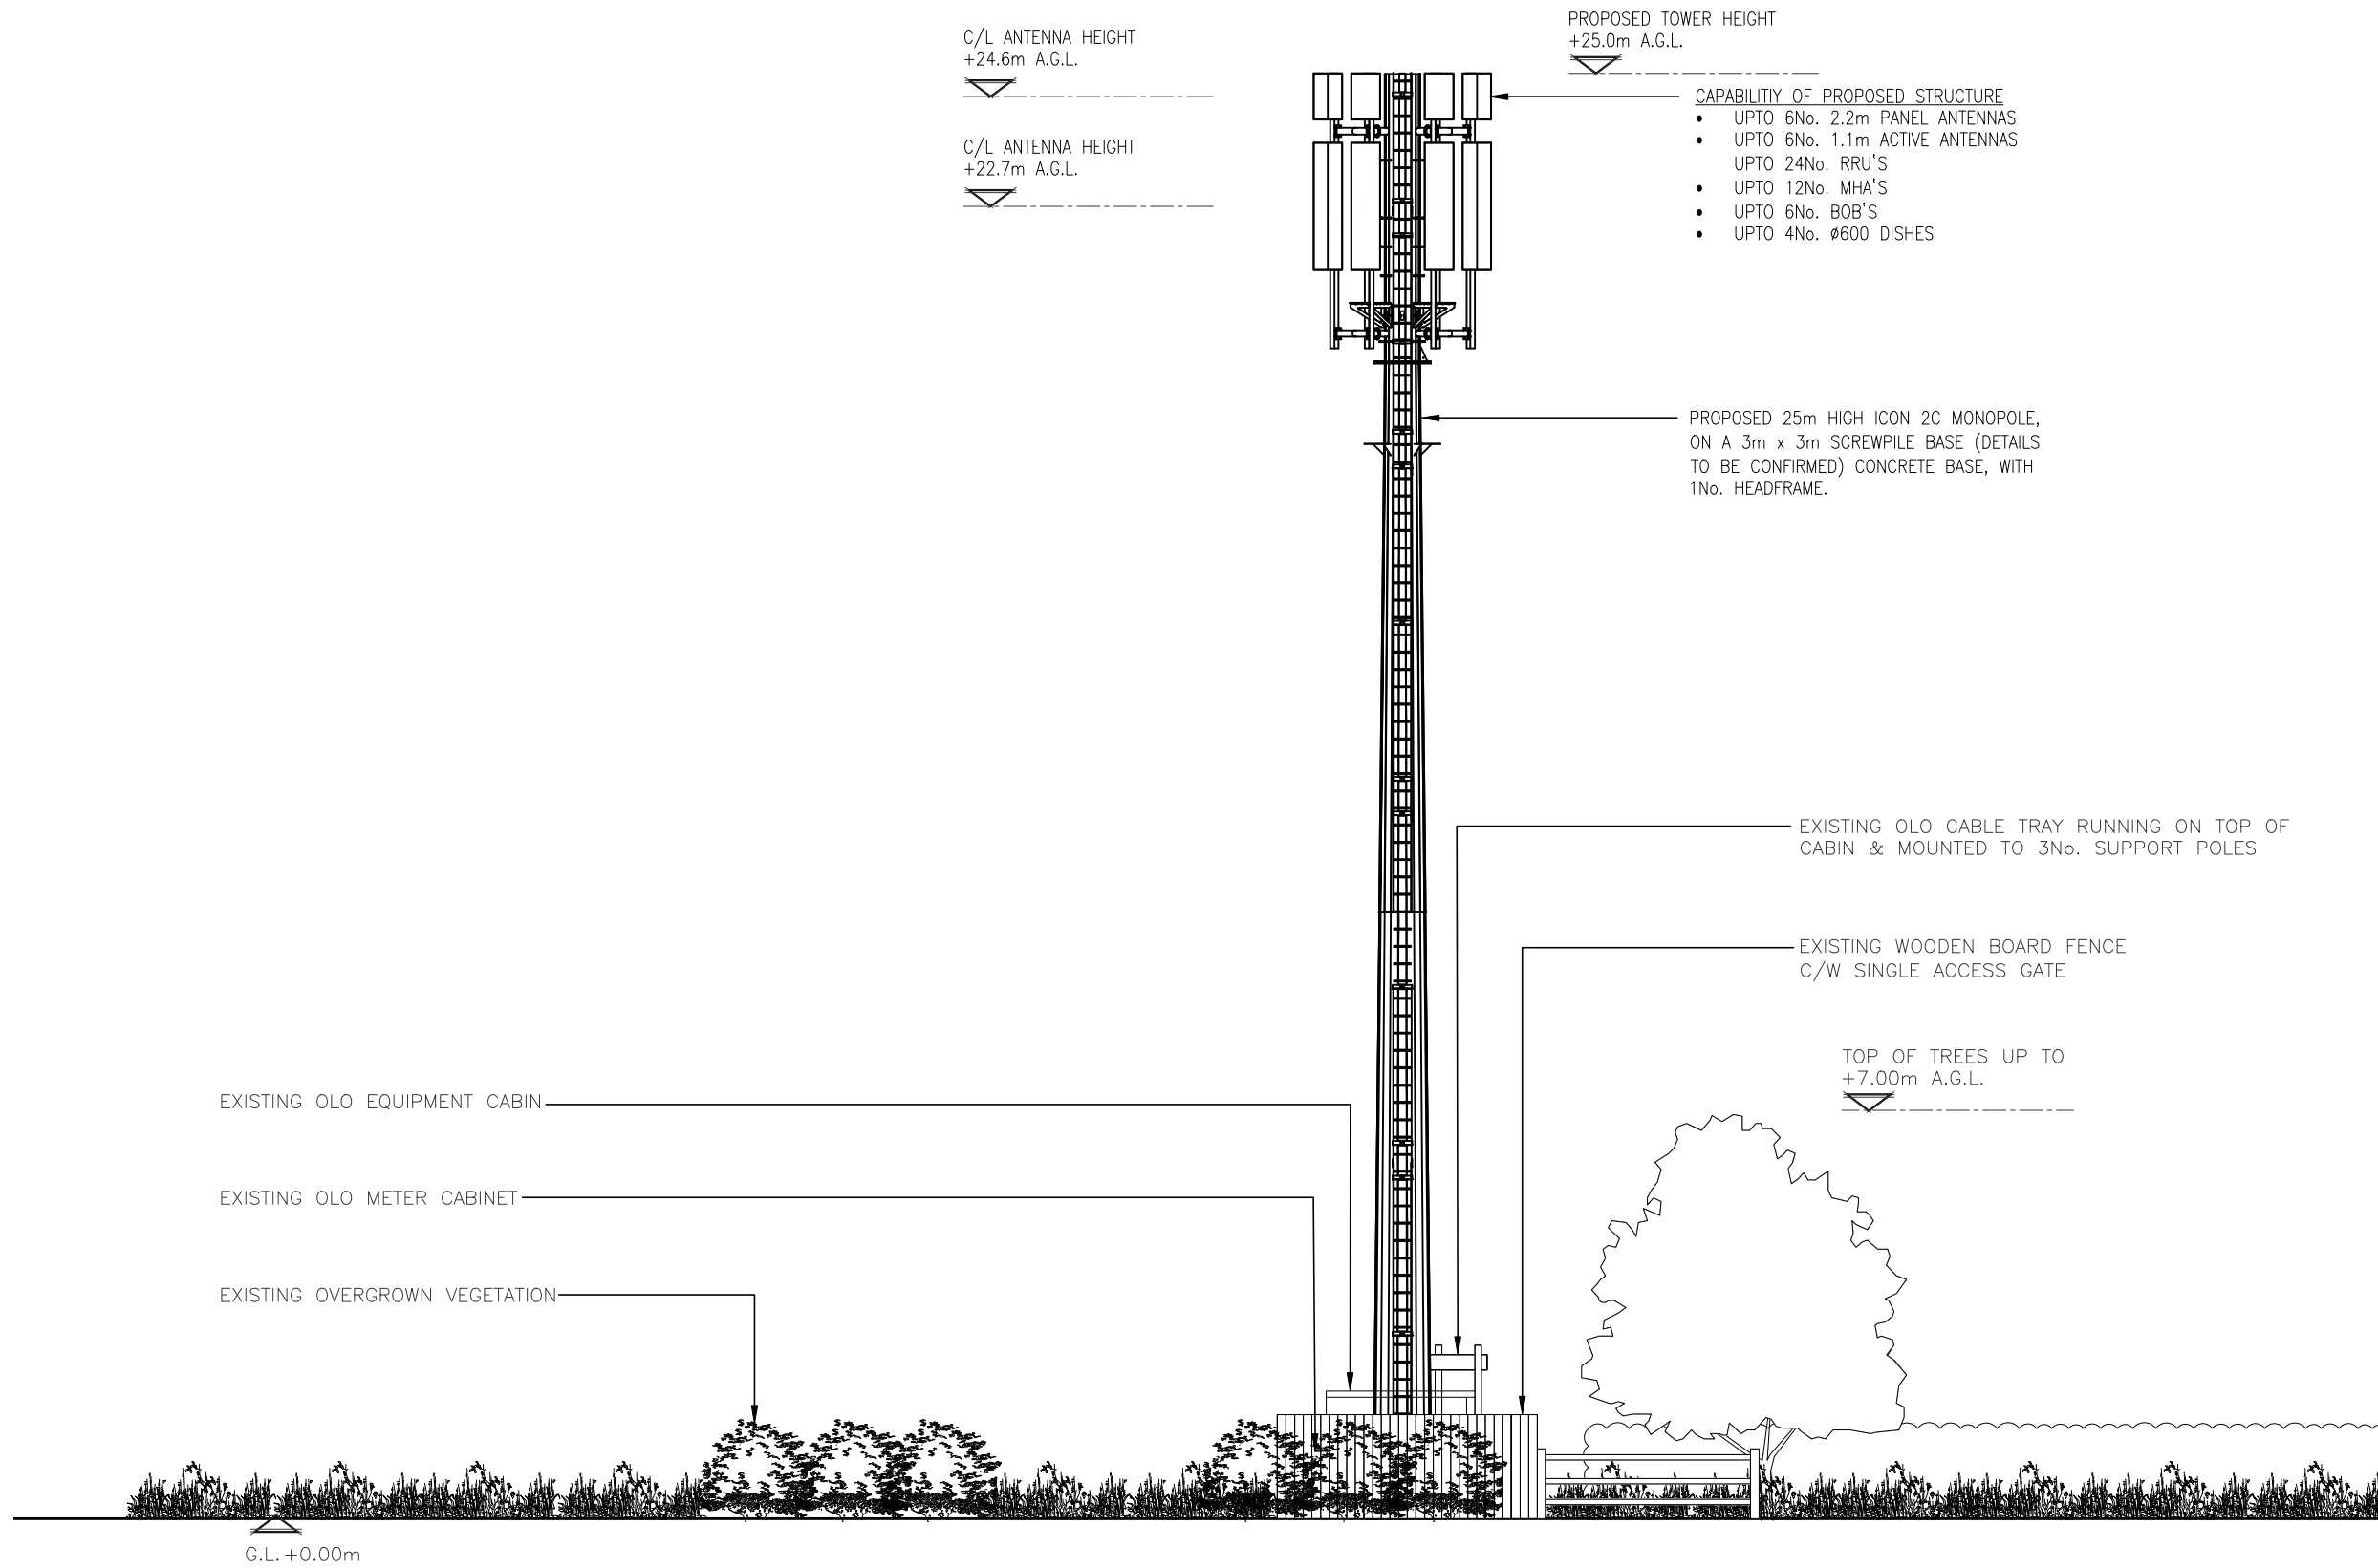

PROPOSED LOCATION, ANTENNA AND EQUIPMENT CABINETS ETC. IS ILLUSTRATIVE ONLY



PROPOSED NORTH-WEST ELEVATION
(SCALE 1:125)

 

NOTES:

E	ILLUSTRATIVE ISSUE ONLY	JEM	JEM	09.09.25
D	ILLUSTRATIVE ISSUE ONLY	JEM	JEM	04.09.25
C	ILLUSTRATIVE ISSUE ONLY	JEM	JEM	15.07.25
B	ILLUSTRATIVE ISSUE ONLY	JEM	JEM	19.05.25
A	INITIAL ISSUE	FR	INS	09.02.24
REV.	MODIFICATION	BY	CHK.	DATE


ICON TOWER INNOVATIVE INFRASTRUCTURE SOLUTIONS			
ICON TOWER REF No: GBR-WOR0008			
OPERATOR 1 REFERENCE No.: N/A			
OPERATOR 2 REFERENCE No.: N/A			
SITE NAME AND ADDRESS: LAND AT RUSHTON FARM WARREN HOUSE ROAD WOKINGHAM BERKSHIRE, RG40 5RG			
DRAWING TITLE: PROPOSED SITE ELEVATION			
PURPOSE OF ISSUE: PLANNING			
DRAWING NUMBER: 301			
SURVEYED BY: INS GROUP		ORIGINAL SIZE: A3	
DRAWN: FR		DATE: 09.02.24	
CHECKED: INS		DATE: 09.02.24	
			ISSUE: E

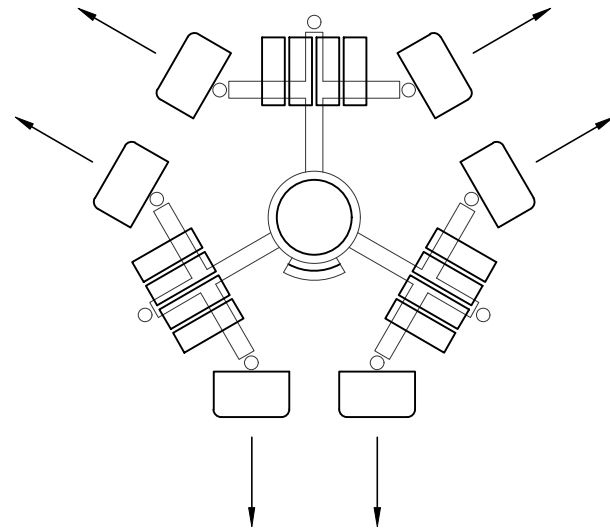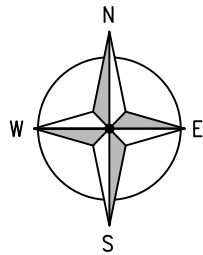

- CAPABILITY OF PROPOSED STRUCTURE
- UPTO 6No. 2.2m PANEL ANTENNAS
 - UPTO 6No. 1.1m ACTIVE ANTENNAS
 - UPTO 24No. RRU'S
 - UPTO 12No. MHA'S
 - UPTO 6No. BOB'S
 - UPTO 4No. Ø600 DISHES

PROPOSED ANTENNA LAYOUT AT 25.0m A.G.L.
(SCALE 1:50)

PROPOSED LOCATION AND NUMBER OF ANTENNAE ETC. IS ILLUSTRATIVE ONLY

 


NOTES:

E	ILLUSTRATIVE ISSUE ONLY	JEM	JEM	09.09.25
D	ILLUSTRATIVE ISSUE ONLY	JEM	JEM	04.09.25
C	ILLUSTRATIVE ISSUE ONLY	JEM	JEM	15.07.25
B	ILLUSTRATIVE ISSUE ONLY	JEM	JEM	19.05.25
A	INITIAL ISSUE	FR	INS	09.02.24
REV.	MODIFICATION	BY	CHK.	DATE

ICON TOWER
INNOVATIVE INFRASTRUCTURE SOLUTIONS

ICON TOWER REF No: GBR-WOR0008			
OPERATOR 1 REFERENCE No.: N/A			
OPERATOR 2 REFERENCE No.: N/A			
SITE NAME AND ADDRESS: LAND AT RUSHTON FARM WARREN HOUSE ROAD WOKINGHAM BERKSHIRE, RG40 5RG			
DRAWING TITLE: PROPOSED ANTENNA LAYOUT			
PURPOSE OF ISSUE: PLANNING			
DRAWING NUMBER: 400			
SURVEYED BY: INS GROUP		ORIGINAL SIZE: A3	
DRAWN: FR		ISSUE: E	
DATE: 09.02.24	CHECKED: INS	DATE: 09.02.24	

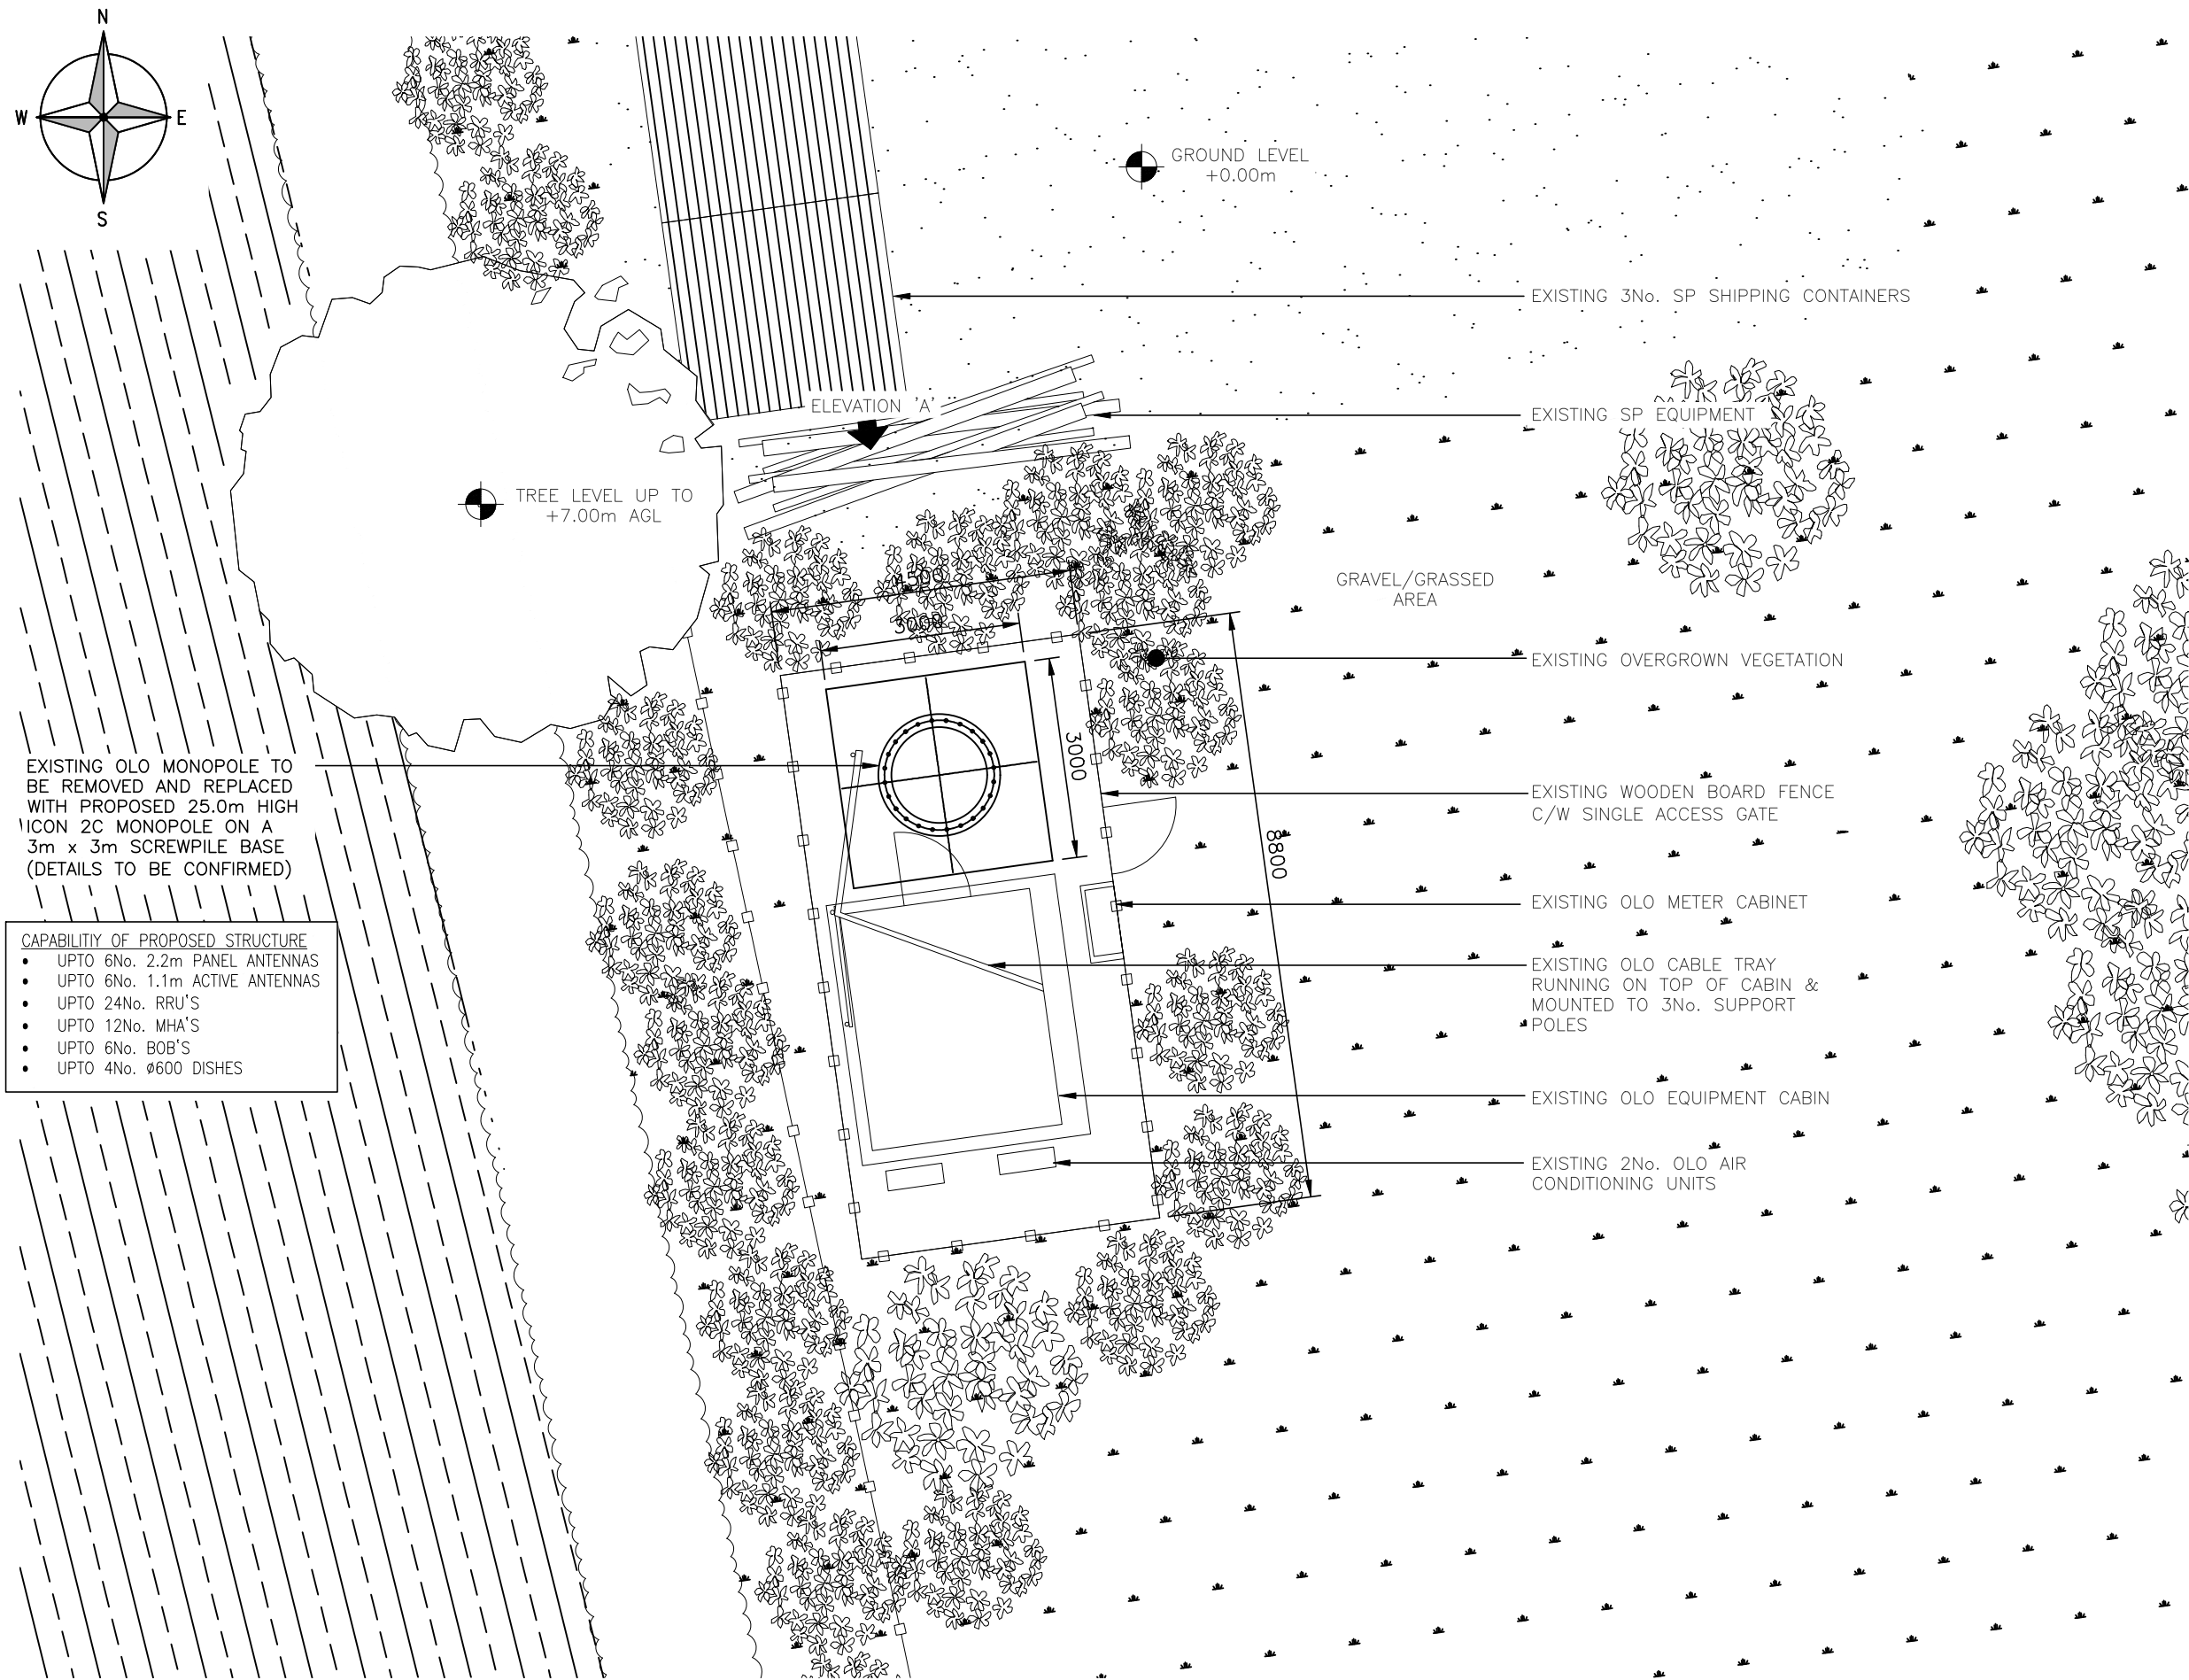


EXISTING OLO MONOPOLE TO BE REMOVED AND REPLACED WITH PROPOSED 25.0m HIGH ICON 2C MONOPOLE ON A 3m x 3m SCREWPILE BASE (DETAILS TO BE CONFIRMED)

- CAPABILITY OF PROPOSED STRUCTURE
- UPTO 6No. 2.2m PANEL ANTENNAS
 - UPTO 6No. 1.1m ACTIVE ANTENNAS
 - UPTO 24No. RRU'S
 - UPTO 12No. MHA'S
 - UPTO 6No. BOB'S
 - UPTO 4No. Ø600 DISHES

PROPOSED LOCATION, ANTENNA AND EQUIPMENT CABINETS ETC. IS ILLUSTRATIVE ONLY

PROPOSED EQUIPMENT LAYOUT
(SCALE 1:100)

 

NOTES:

E	ILLUSTRATIVE ISSUE ONLY	JEM	JEM	09.09.25
D	ILLUSTRATIVE ISSUE ONLY	JEM	JEM	04.09.25
C	ILLUSTRATIVE ISSUE ONLY	JEM	JEM	15.07.25
B	ILLUSTRATIVE ISSUE ONLY	JEM	JEM	19.05.25
A	INITIAL ISSUE	FR	INS	09.02.24
REV.	MODIFICATION	BY	CHK.	DATE

ICON TOWER
INNOVATIVE INFRASTRUCTURE SOLUTIONS

ICON TOWER REF No:
GBR-WOR0008

OPERATOR 1 REFERENCE No.:
N/A

OPERATOR 2 REFERENCE No.:
N/A

SITE NAME AND ADDRESS:
LAND AT RUSHTON FARM
WARREN HOUSE ROAD
WOKINGHAM
BERKSHIRE, RG40 5RG

DRAWING TITLE:
PROPOSED
EQUIPMENT LAYOUT

PURPOSE OF ISSUE:
PLANNING

DRAWING NUMBER:
401

SURVEYED BY: INS GROUP		ORIGINAL SIZE: A3		ISSUE: E
DRAWN: FR	DATE: 09.02.24	CHECKED: INS	DATE: 09.02.24	