



Ground Floor

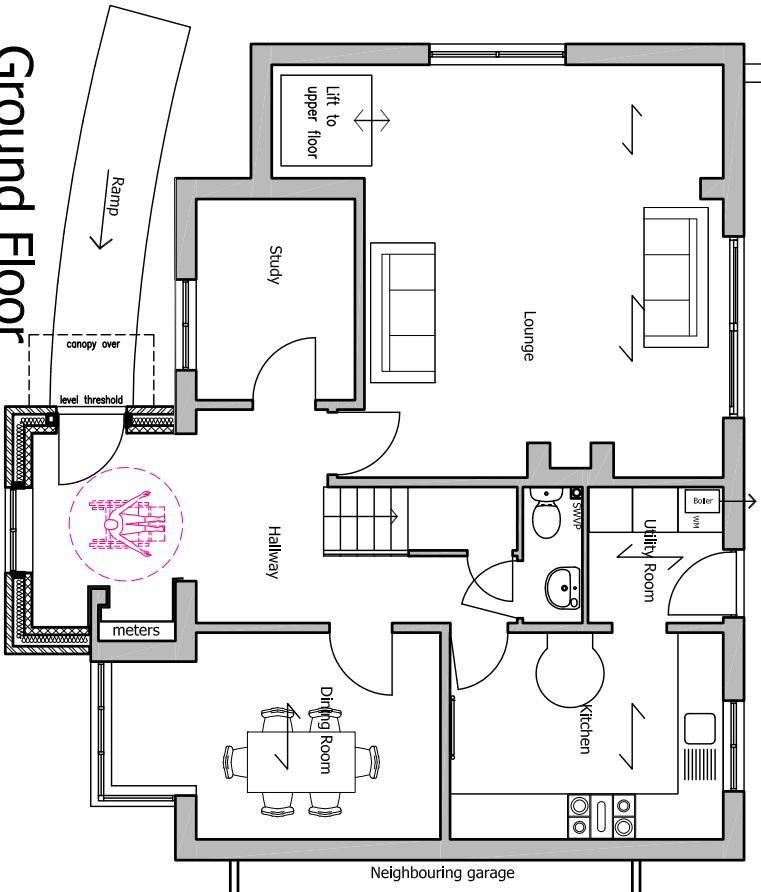


First Floor

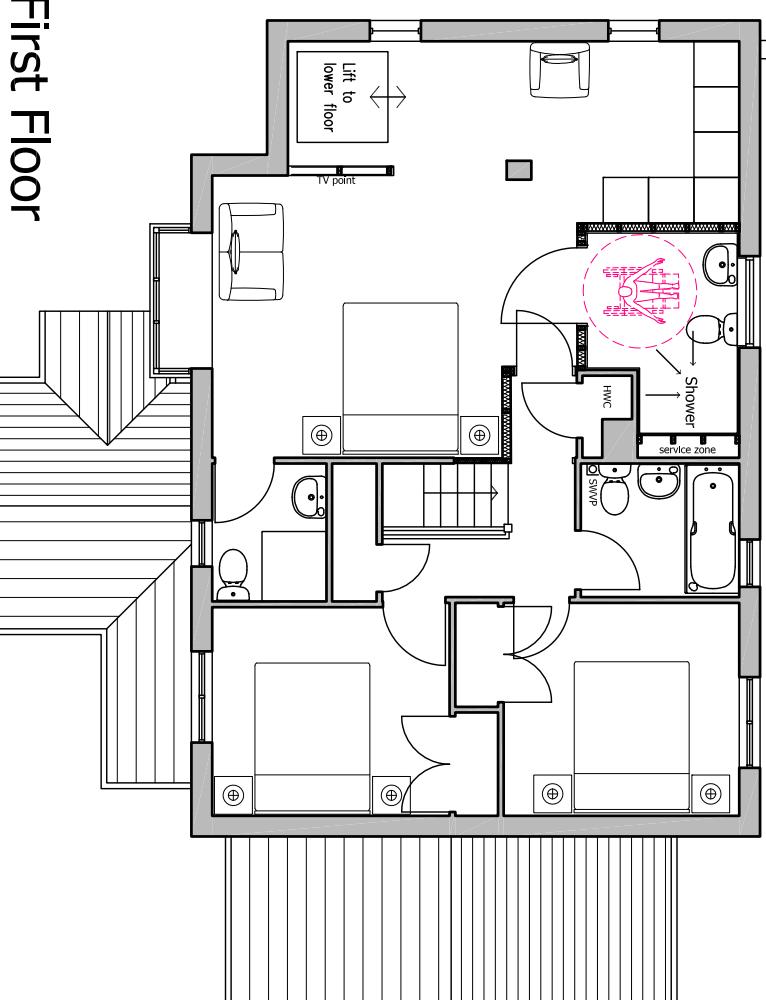


Gillilan Studios
Project
Works to 17 Hertford Close
for Mr and Mrs Simms
Drawing Title
Plans and Elevations as Proposed

Date 25 08 2025 Scale 1:100@A3
Project No Drawing No 10
Drawn by AH Check by
Revision -


Side Elevation

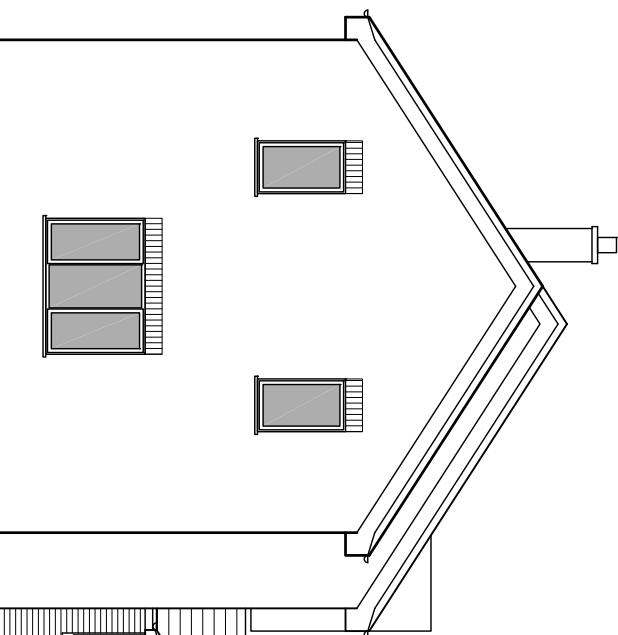

Front Elevation

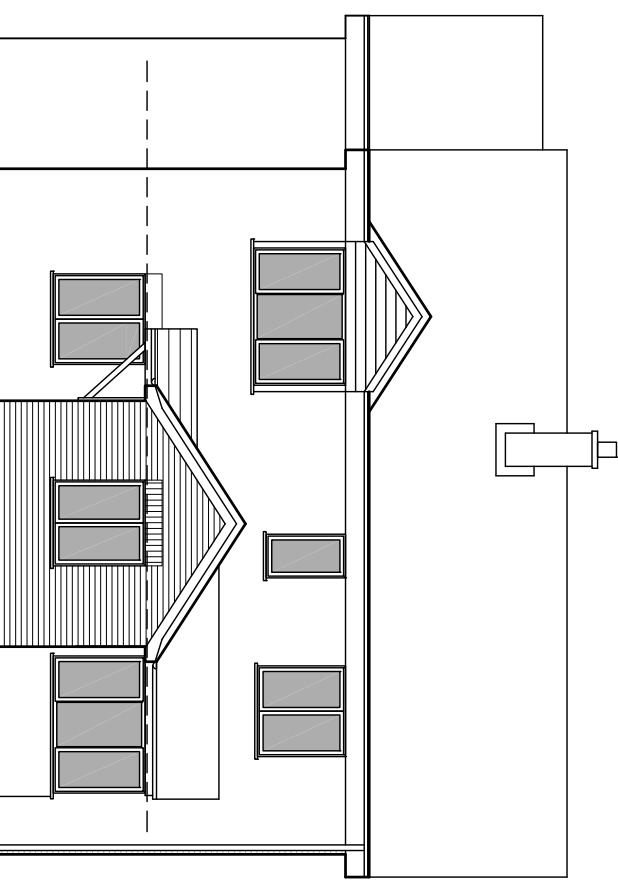

Side Elevation

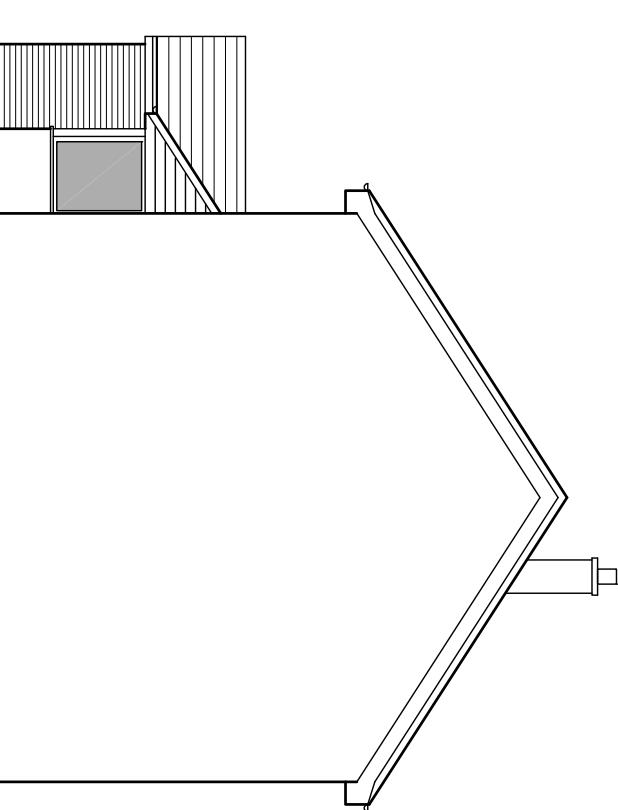

New facing brickwork to match existing.

New window / door to match existing.

New roof tiles to match existing.