
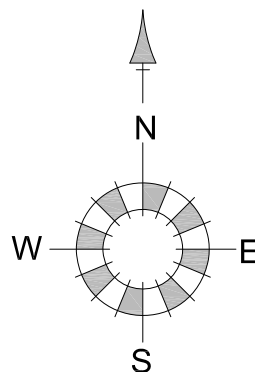
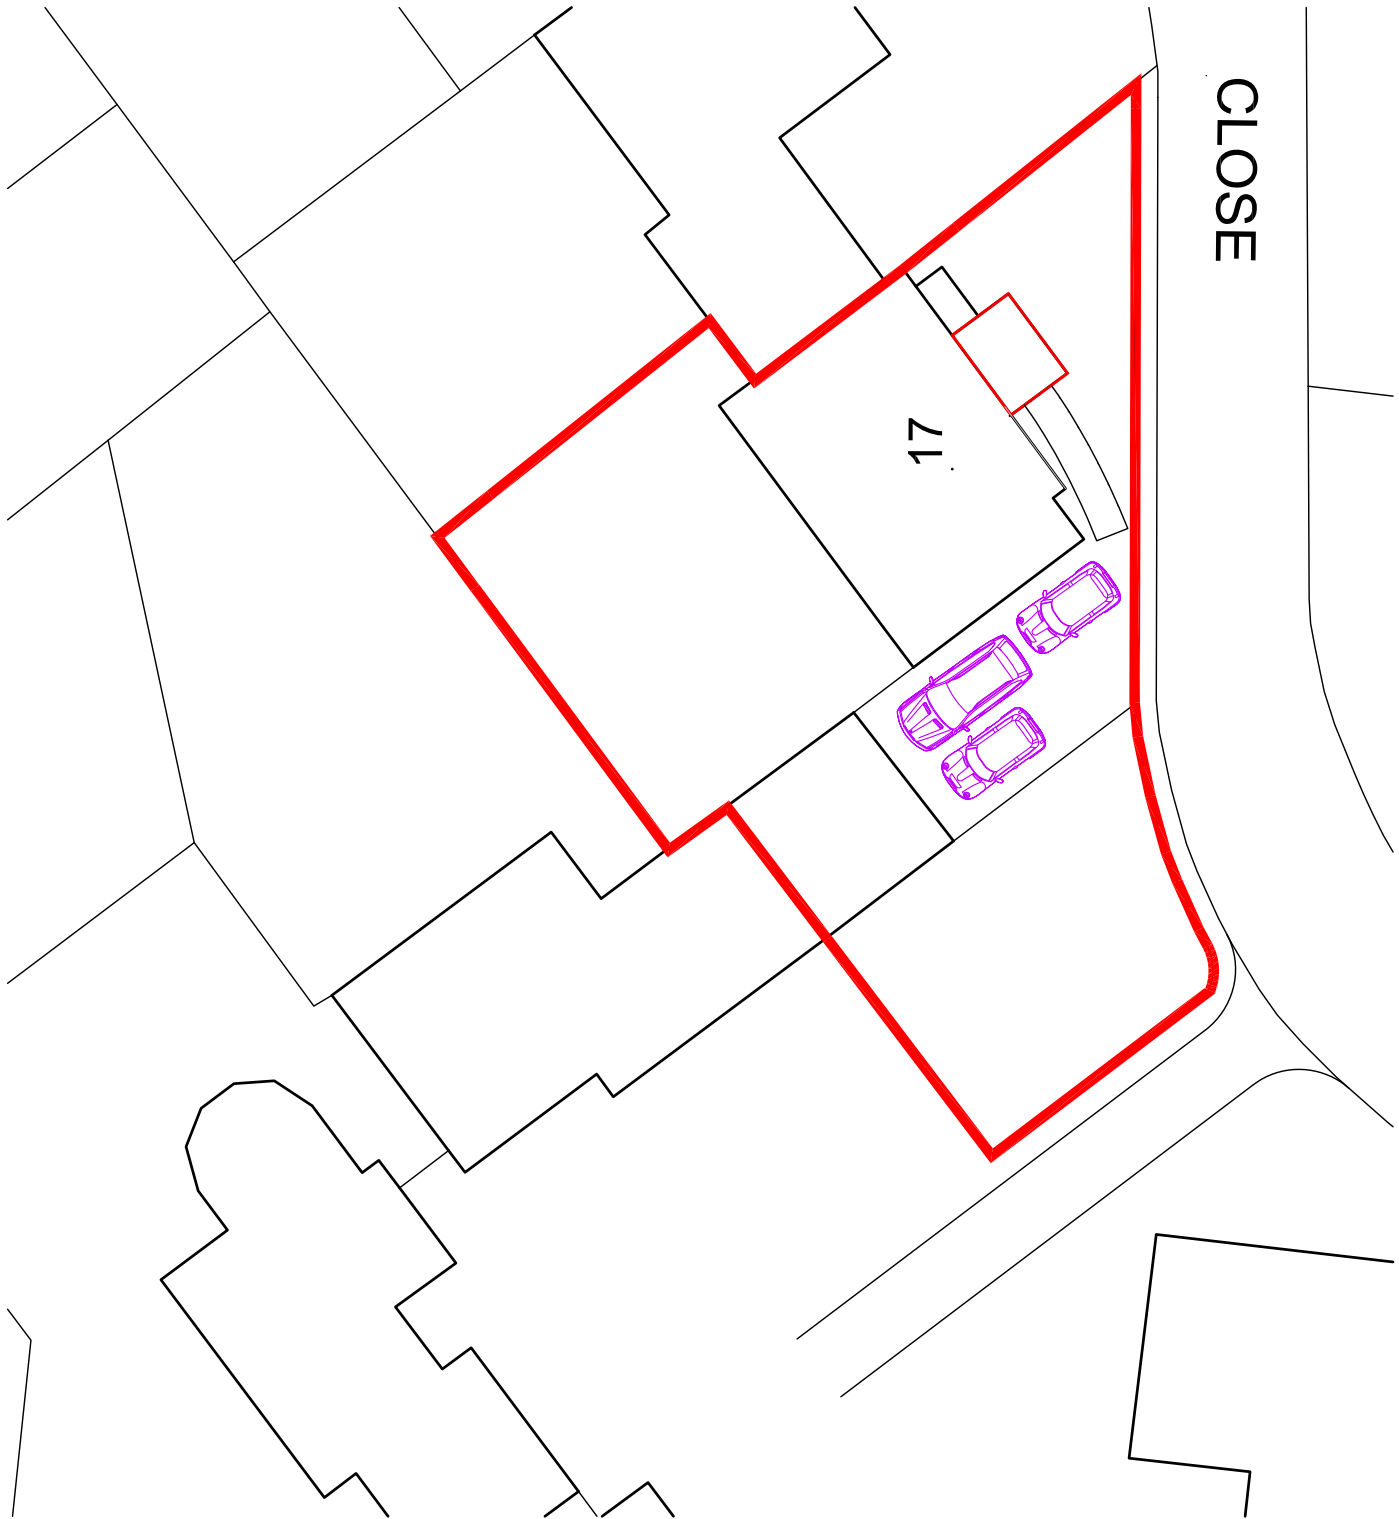


Rev Item

Date

CLOSE

17

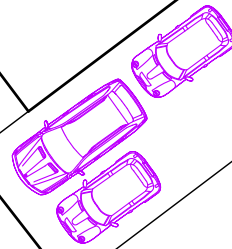

Gilfillan Studios

Project
Works to 17 Hertford Close
for Mr and Mrs Simms

Drawing Title
Site Plan

Date
08 04 2025

Scale
1:250@A4

Drawn by
AH

Project No

Drawing No
02

Revision

Site Plan

scale 1:250

