


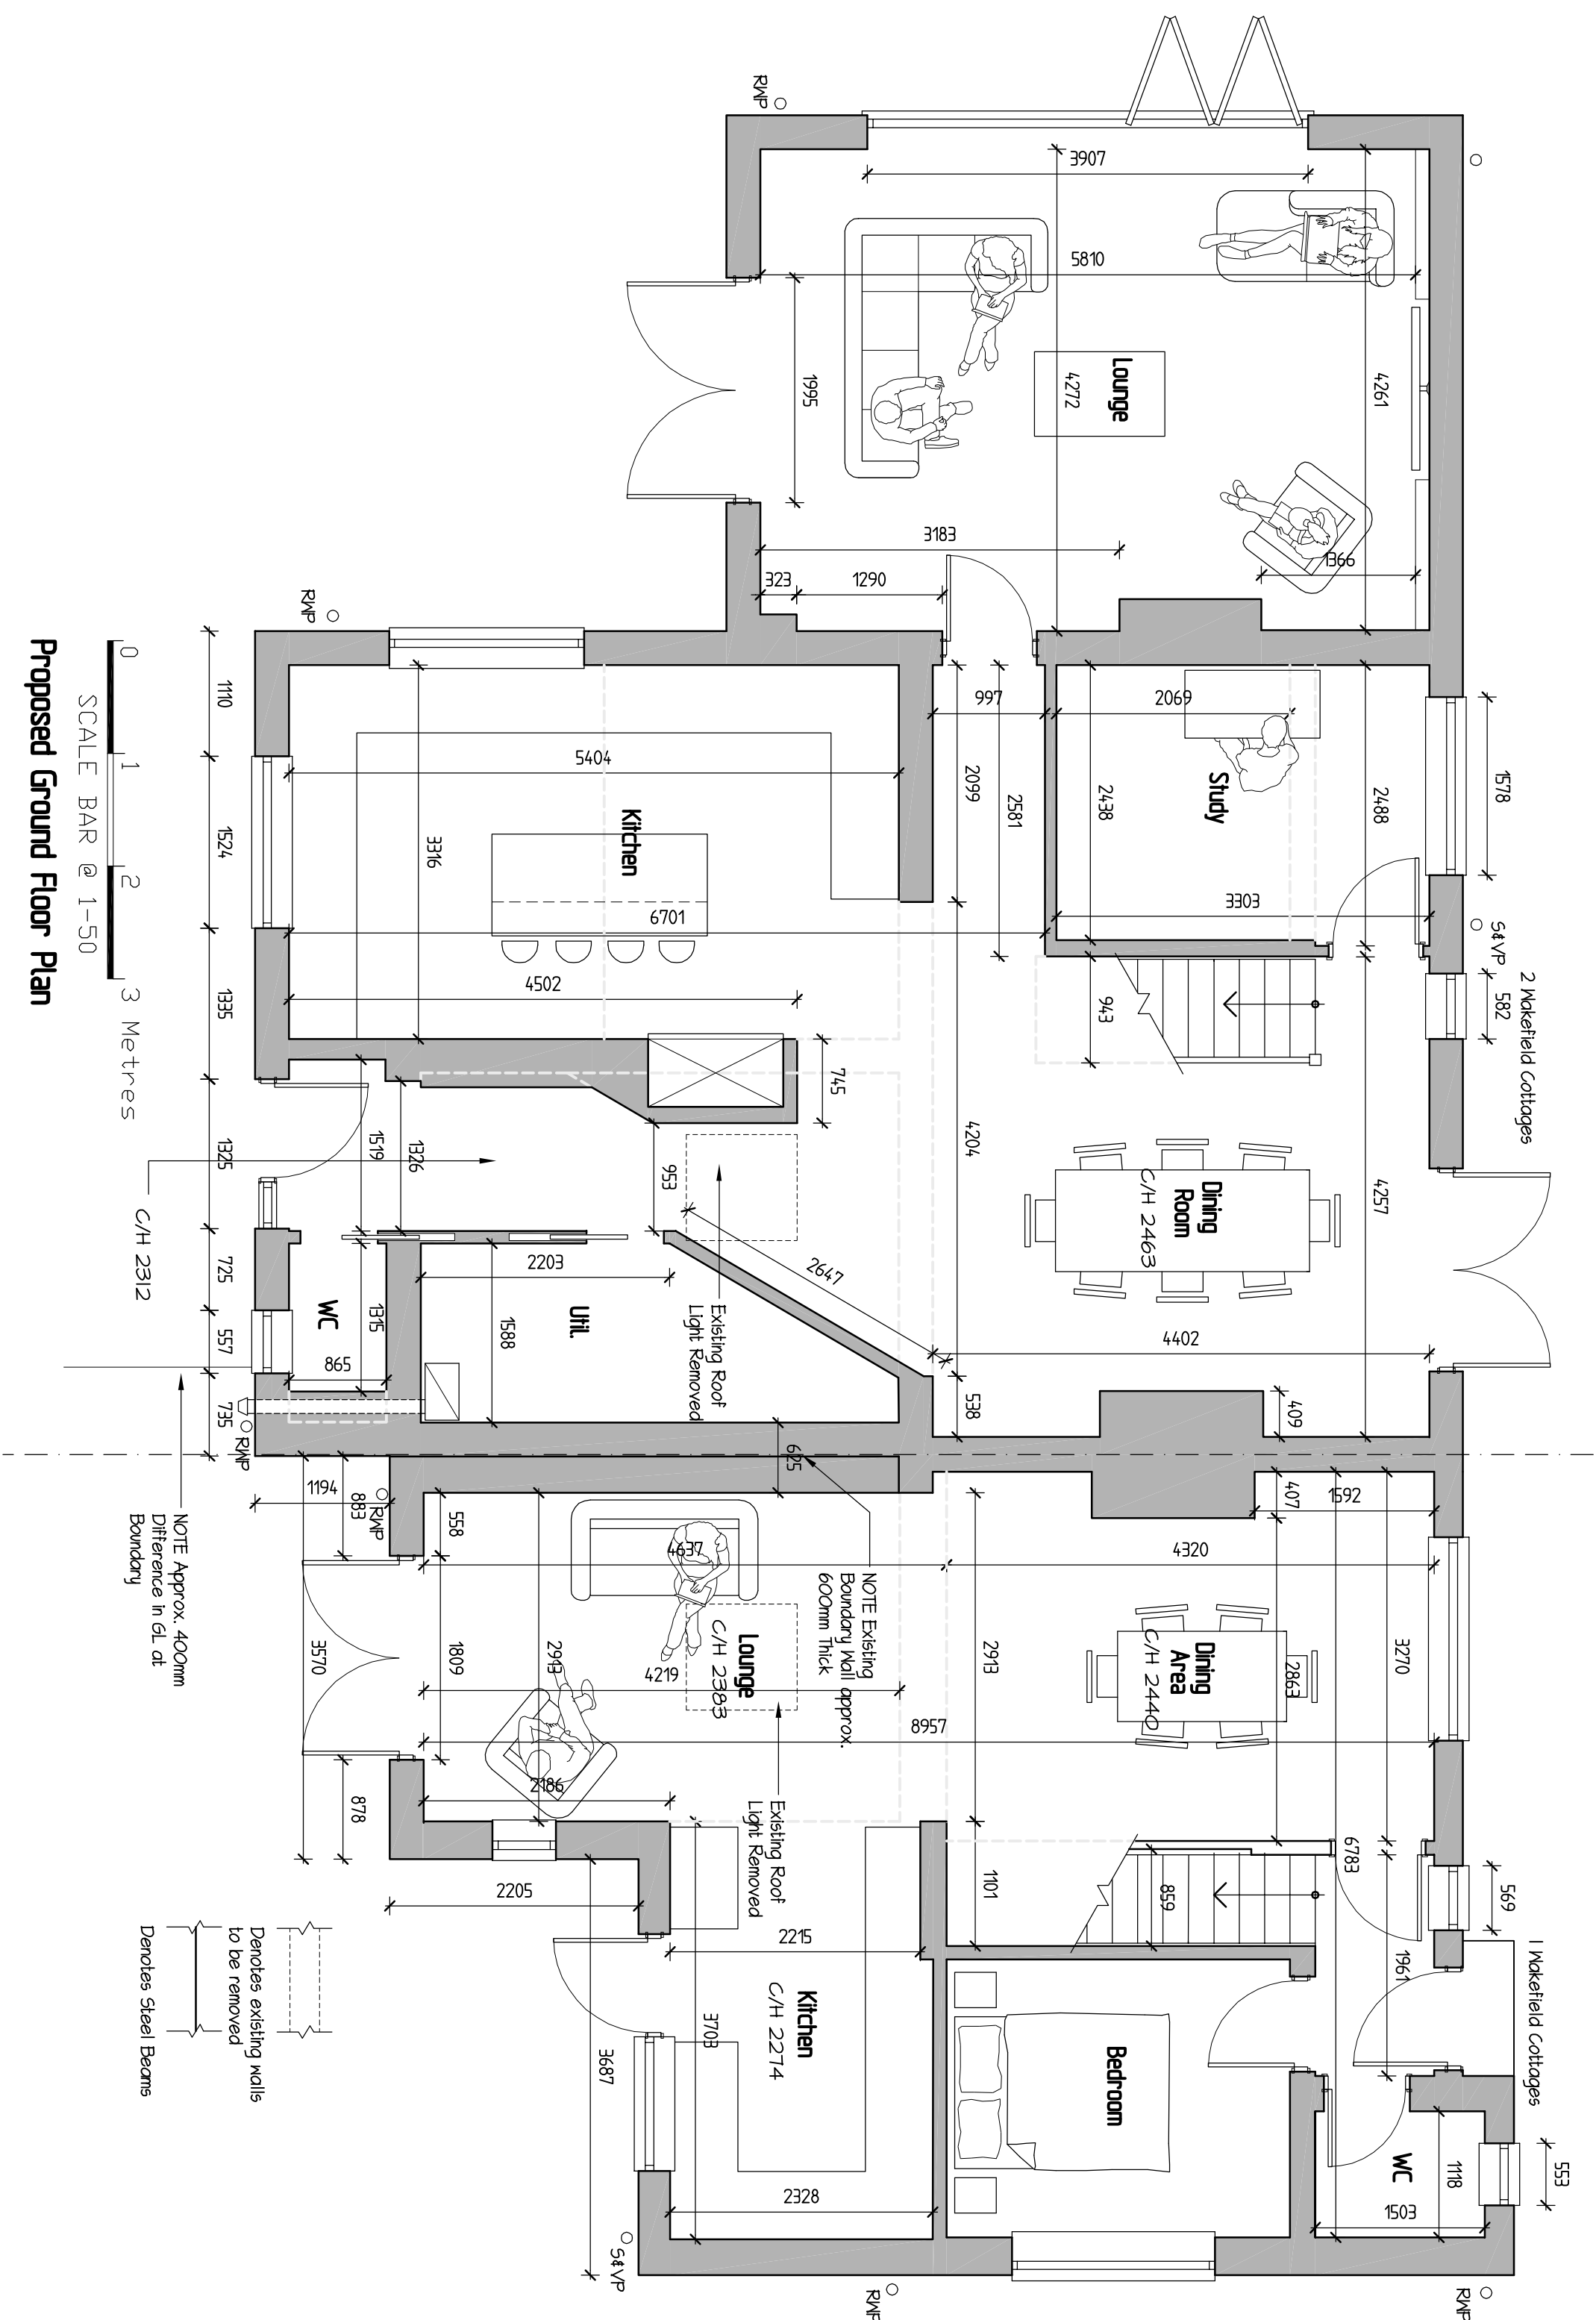


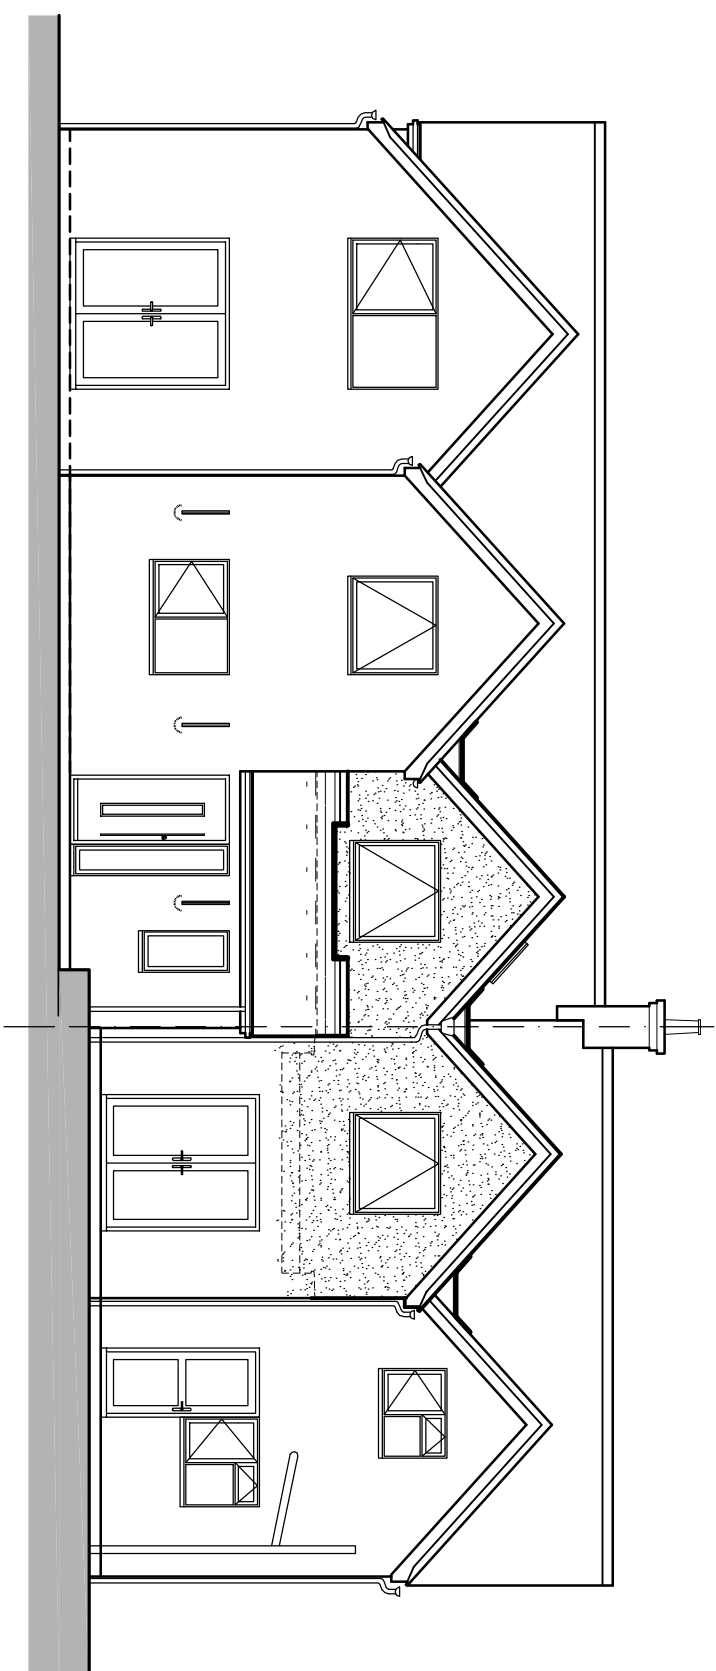


0 1 2 3 Metres
SCALE BAR @ 1-100
Proposed Rear Elevation
(Unchanged)

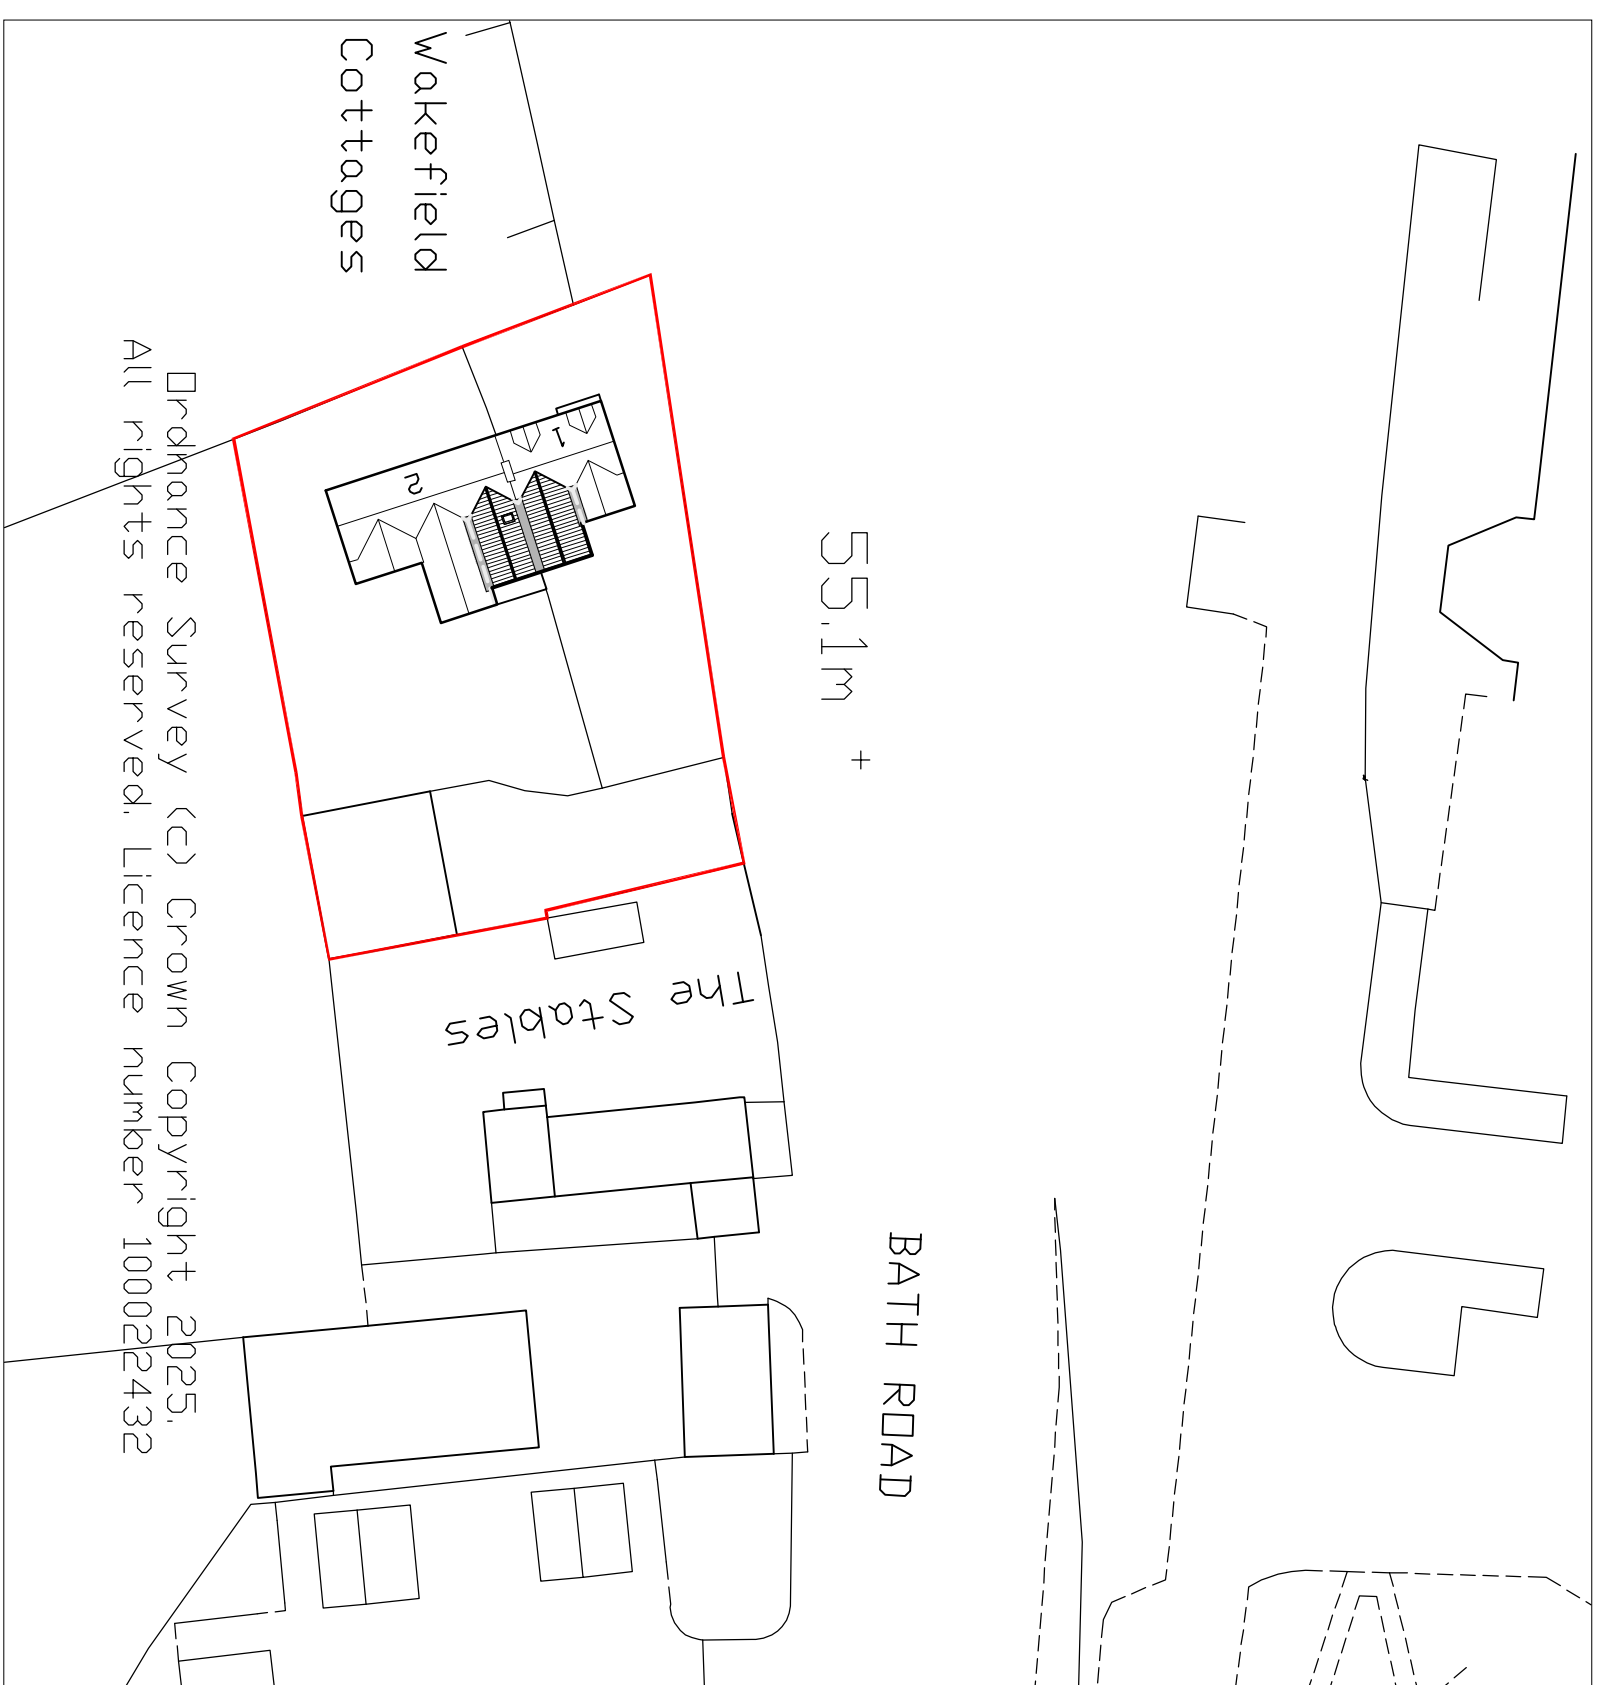

0 1 2 3 Metres
SCALE BAR @ 1-100
Proposed Side Elevation
(Unchanged)

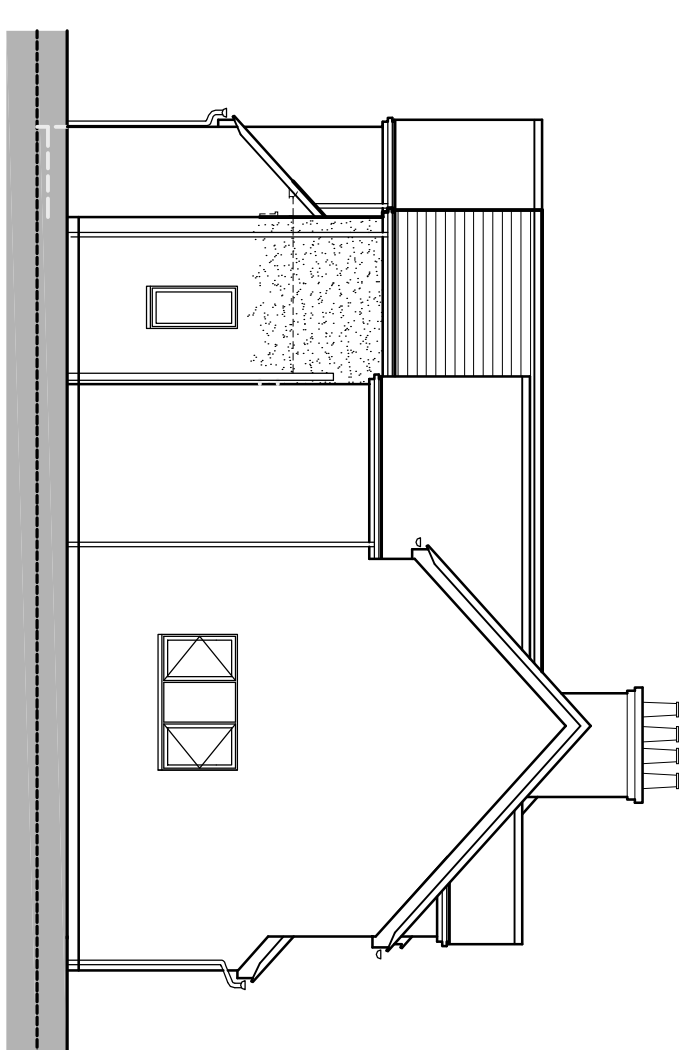

0 1 2 3 Metres
SCALE BAR @ 1-50
Proposed First Floor Plan

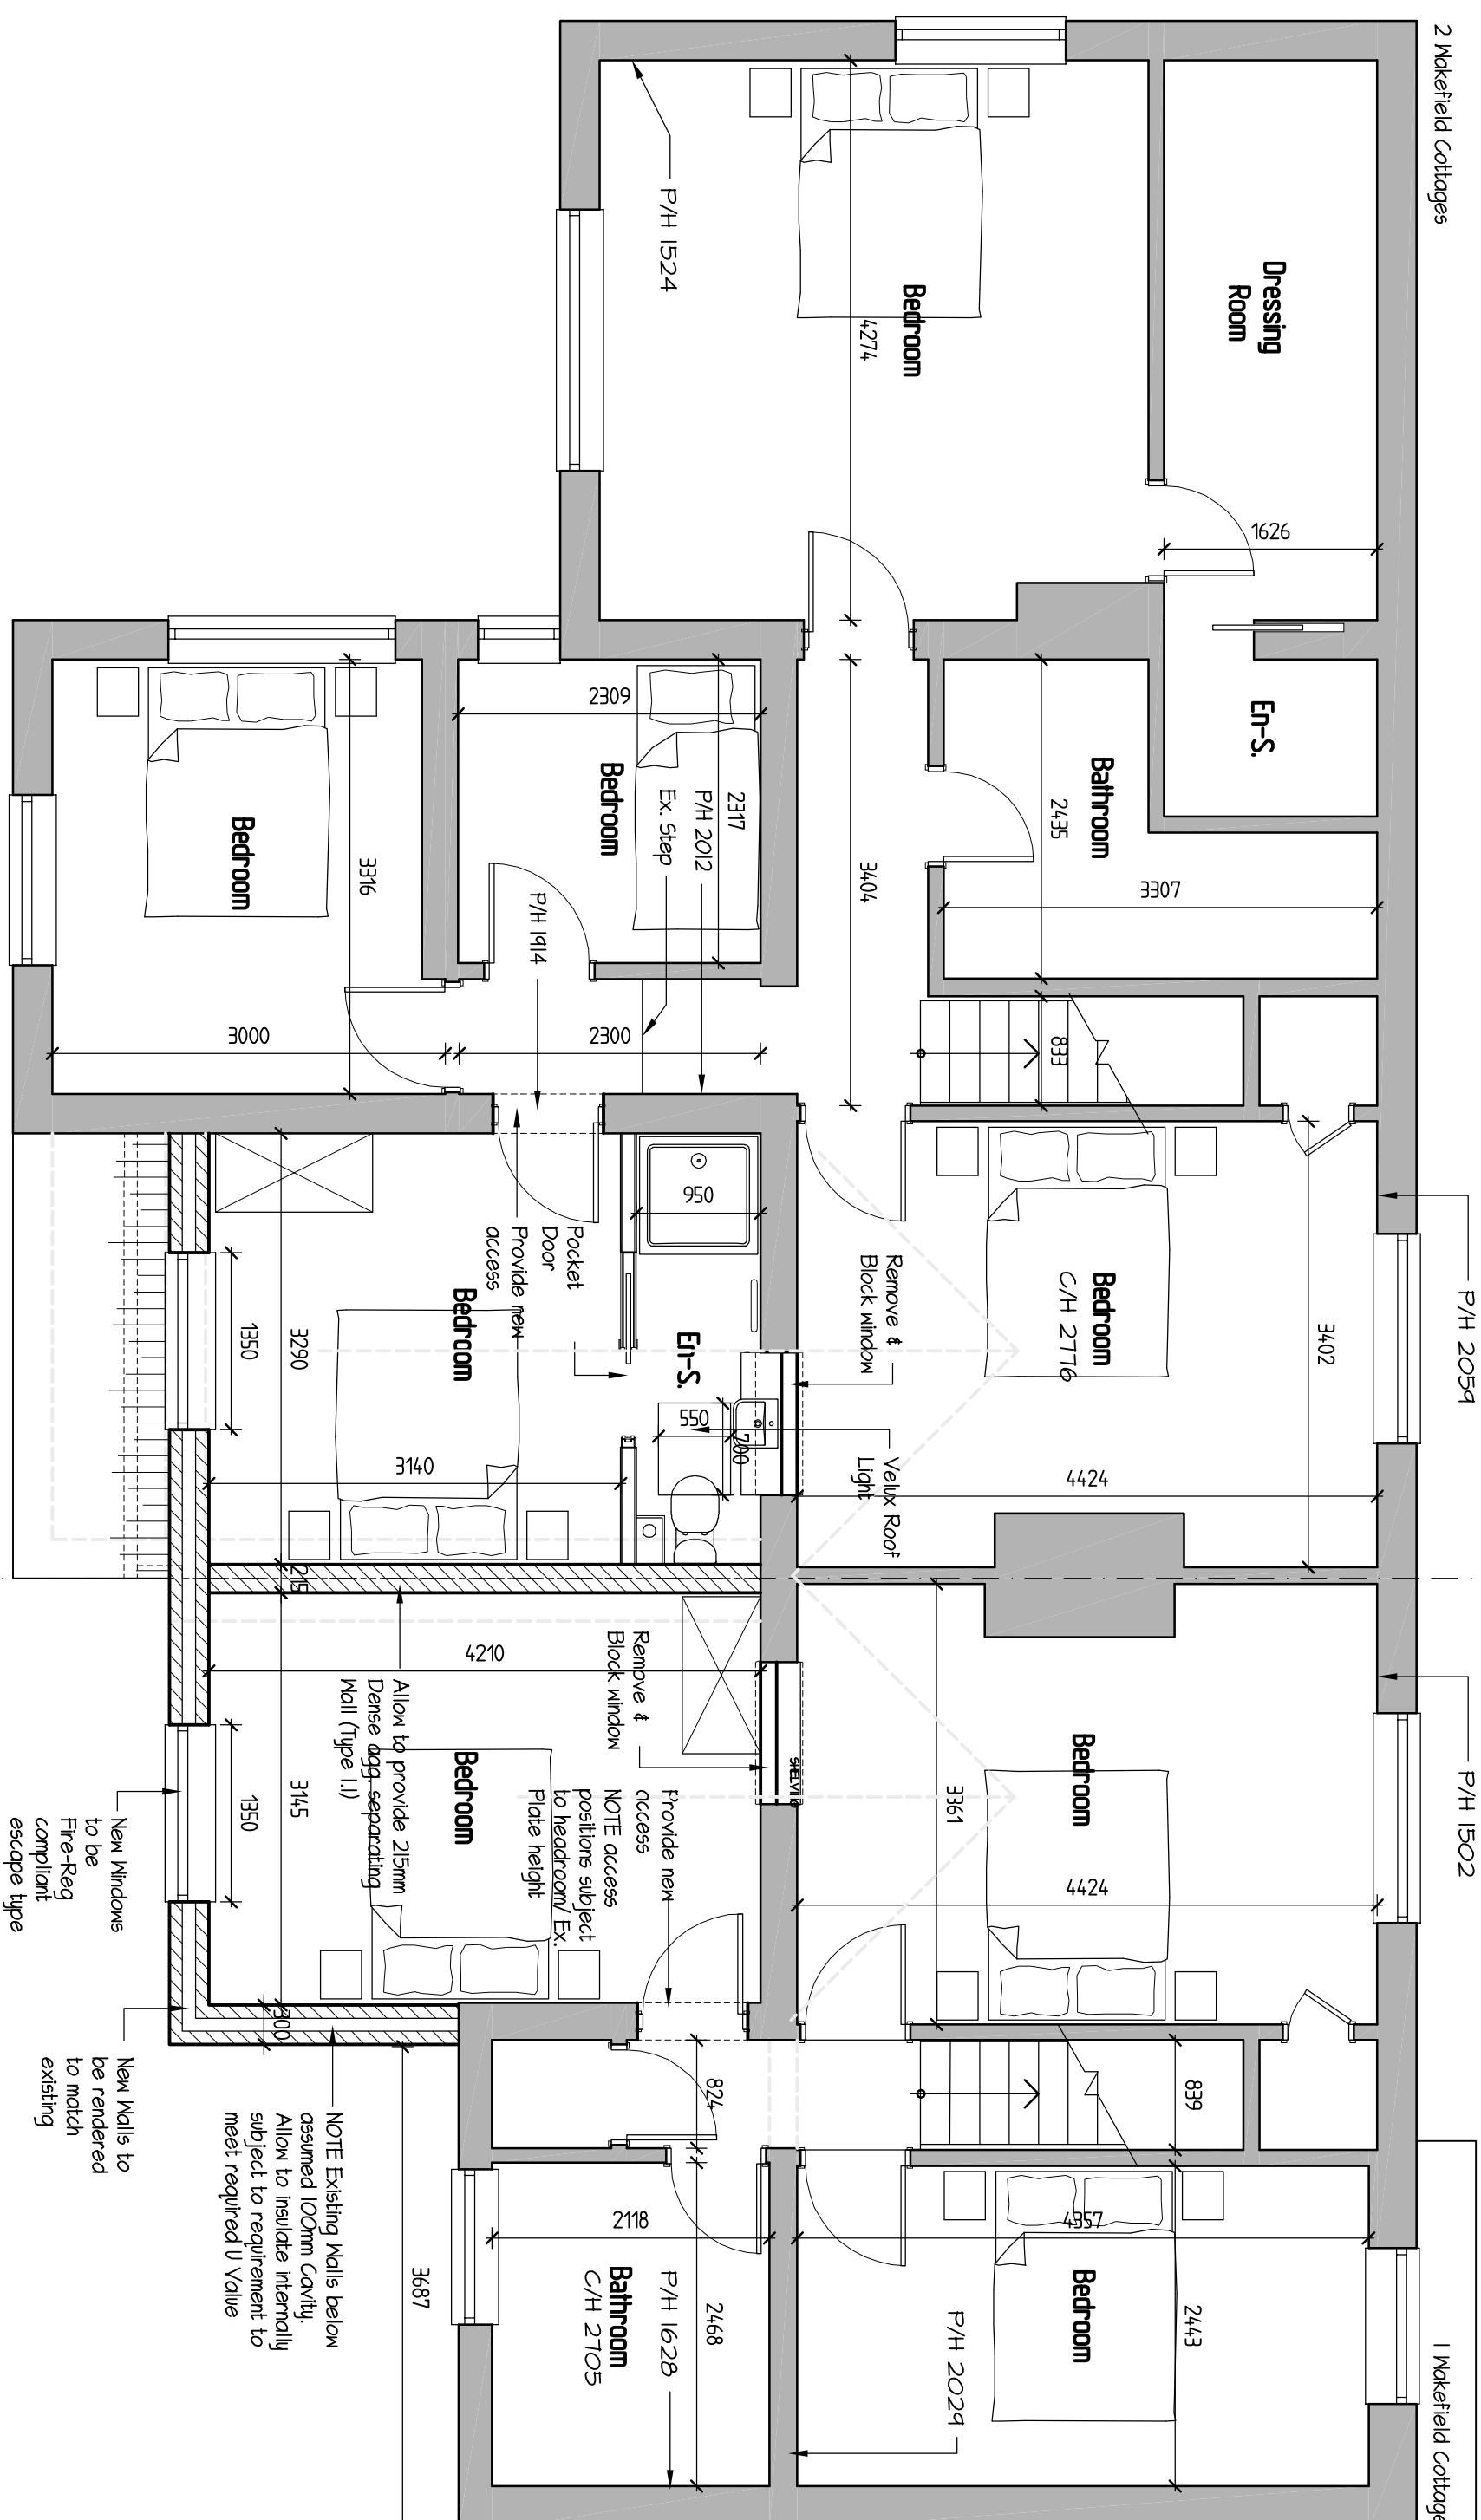

G R E G
Farrell
Building & Design Consultant
greg@gregfarrell.co.uk

43 Washow Way,
Tilbury, Basildon,
Bark & Fox 0118 941 6249
Mobile: 07967 009862

REVISIONS	Rev.	Description	Date

JOB TITLE _____

TITLE _____

1 & 2 Wakefield Cottages
Bath Road, Hare Hatch

Proposed Plans & Elevations

SCALE 1:50 1:100

DATE July 2025

DRAWING No. 02