




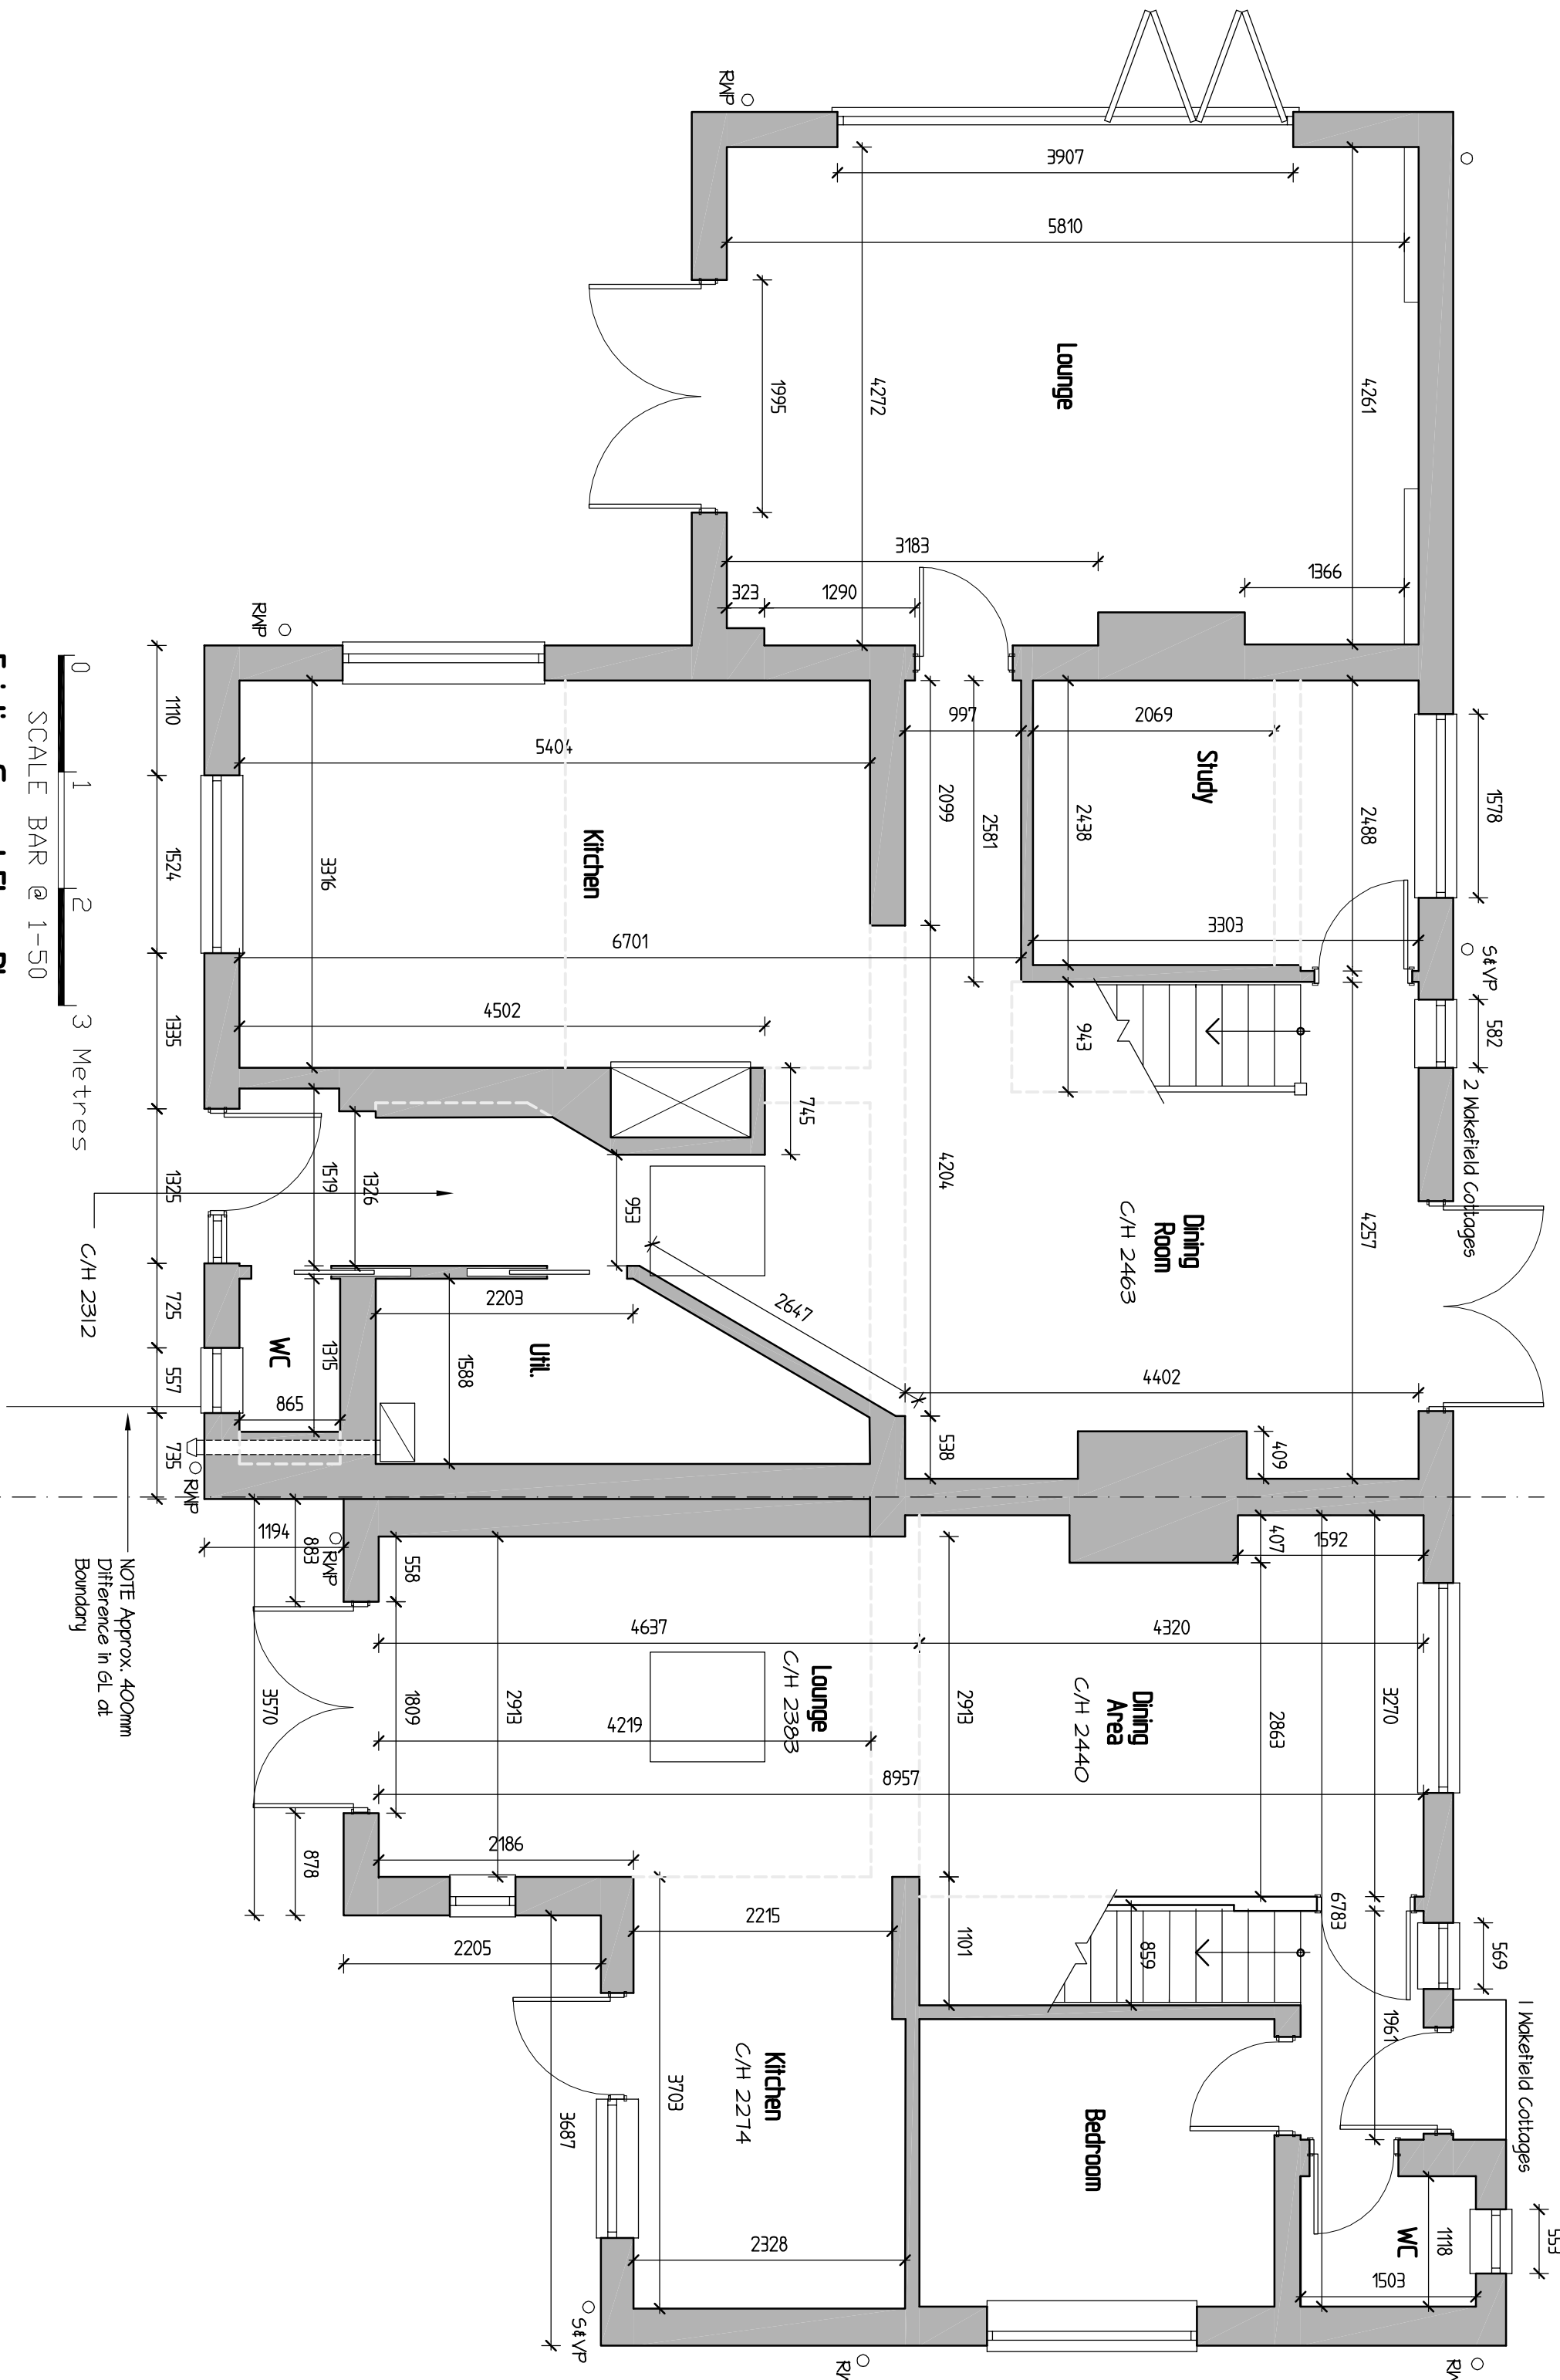


Existing Ground Floor Plan

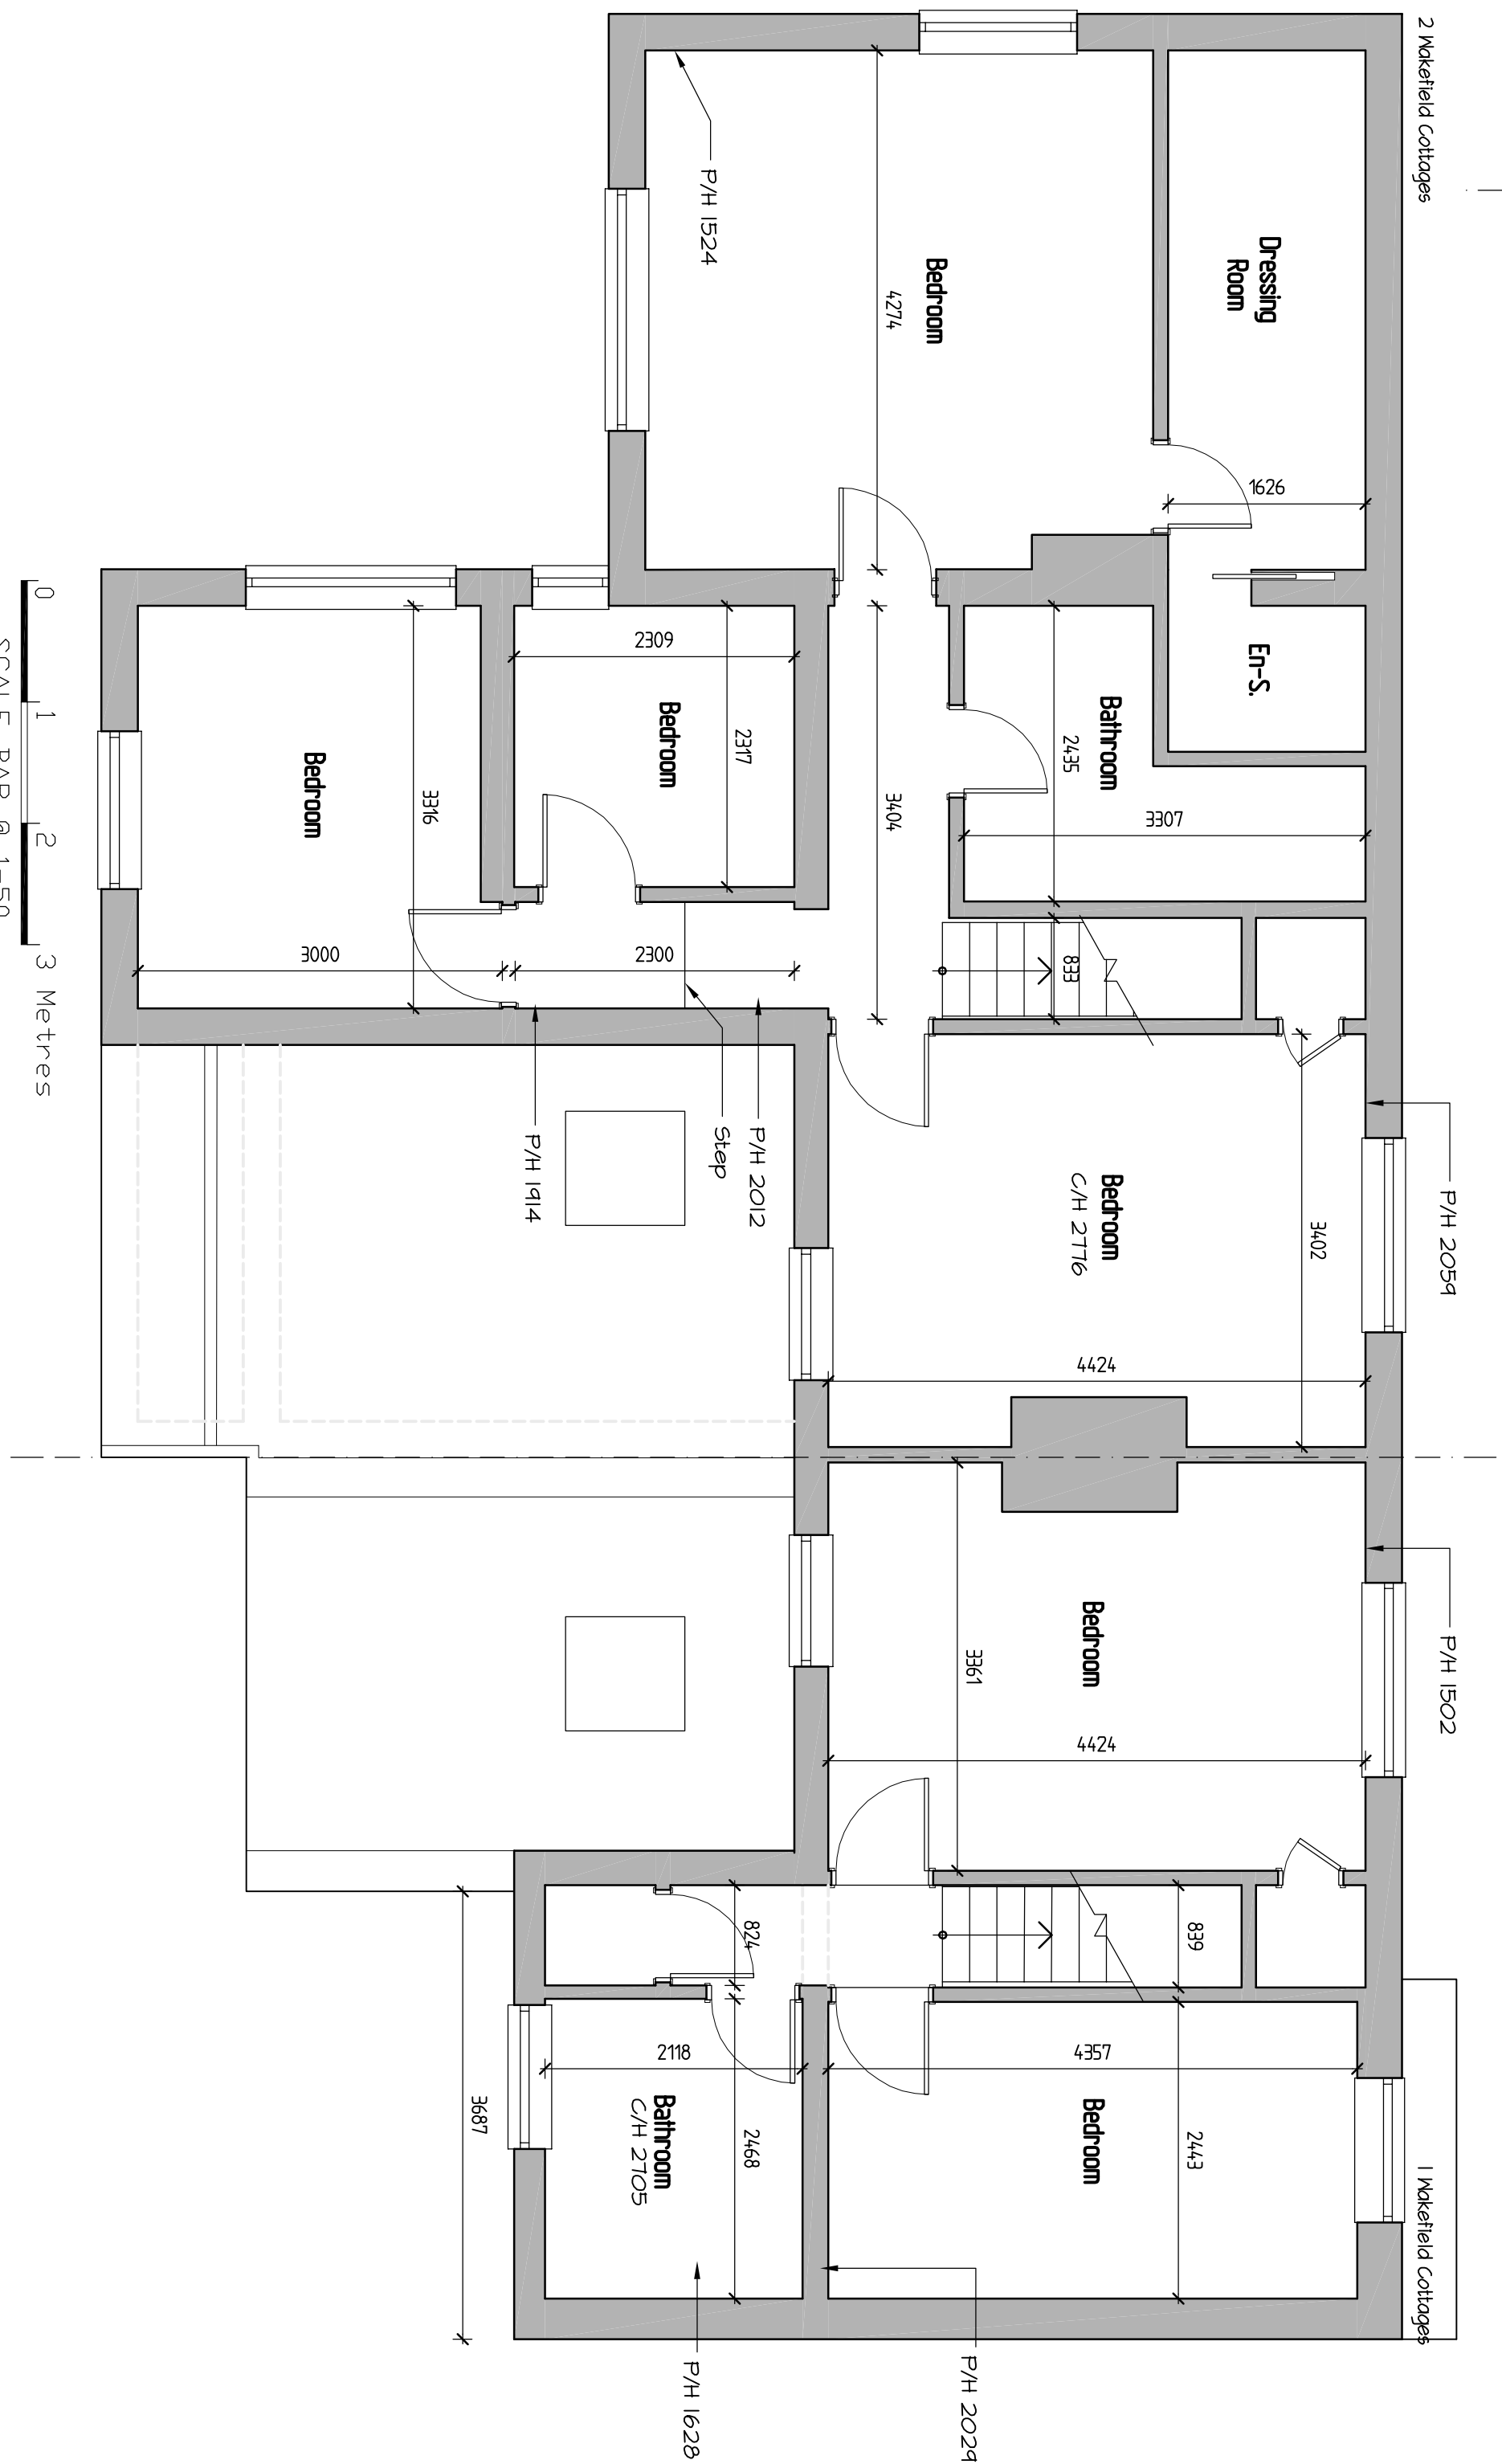


Existing First Floor Plan

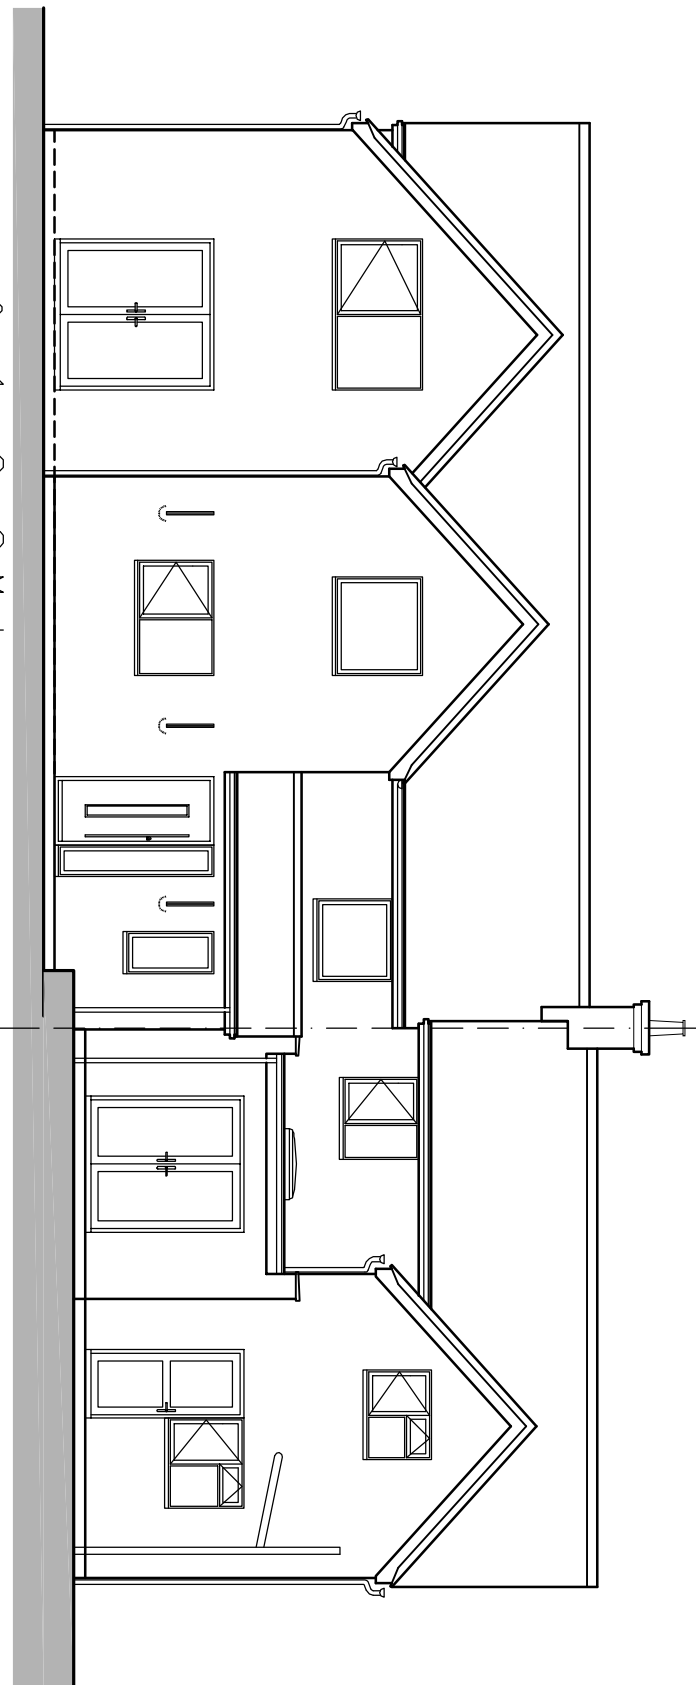

Existing Rear Elevation

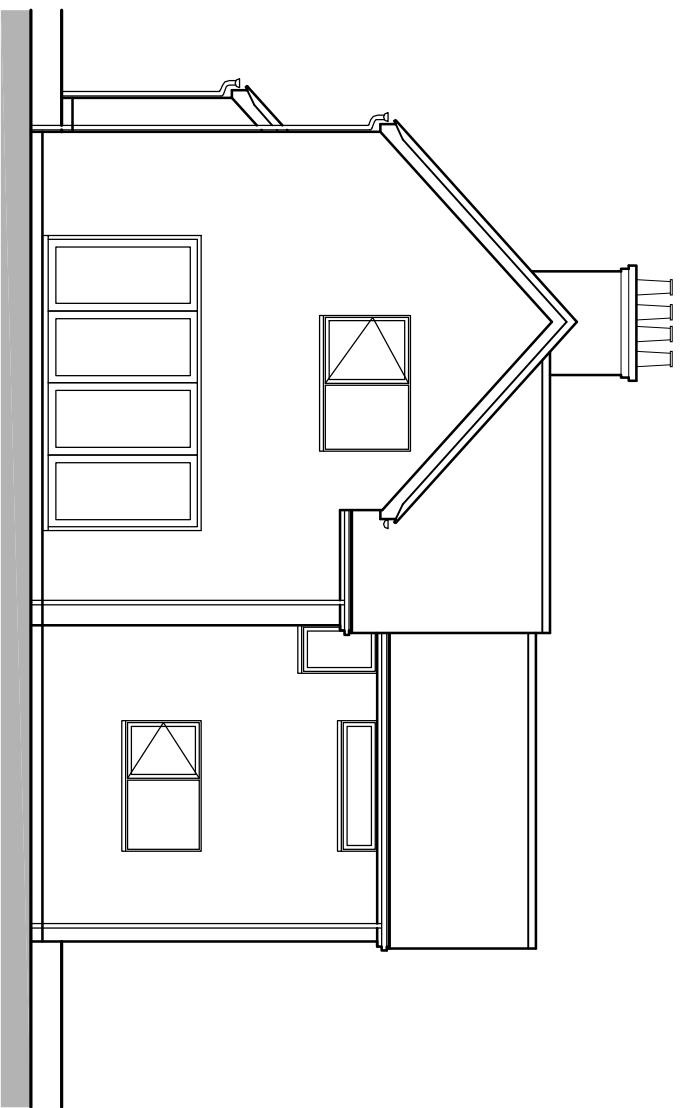

Existing Side Elevation

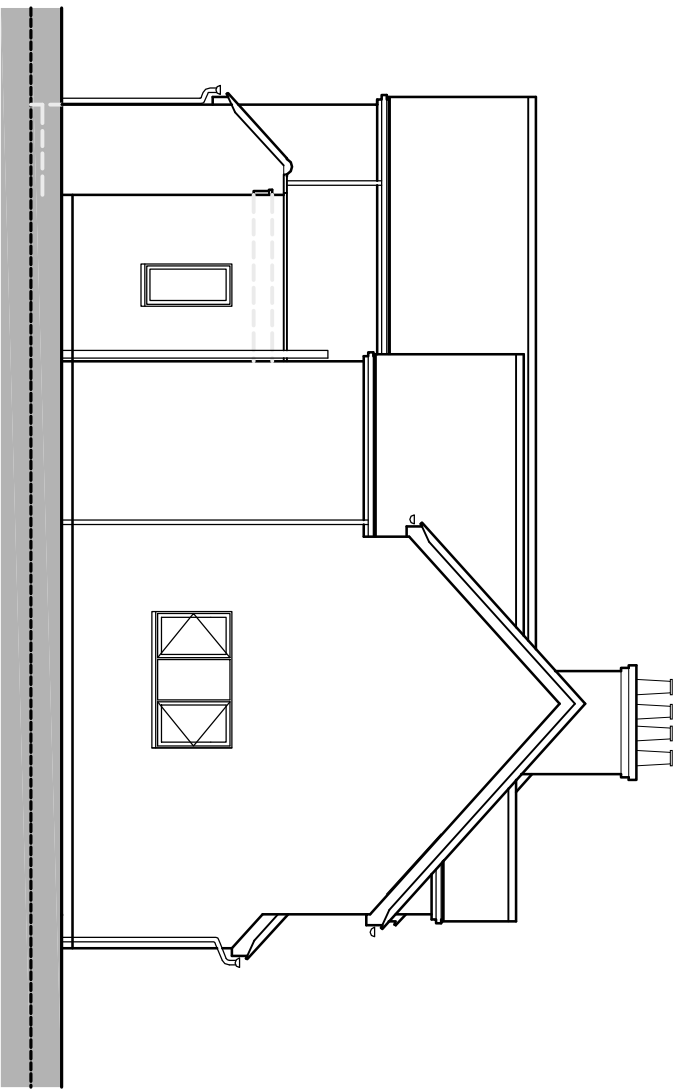

Existing Side Elevation



Location Plan 1:1250

REVISIONS		
Rev.	Description	Date

JOB TITLE

1 & 2 Wakefield Cottages
Bath Road, Hare Hatch

Existing Plans & Elevations

SCALE 1:50 1:100 DATE July 2025 DRAWING No. 01

G R E G
Farrell
Planning, Building Regulations & Structural Design
43 Wadsworth Way,
Tilbury, Basildon,
Essex, SSO 4JL
Tel: 01701 811 811
Mobile: 07967 009862
greg@gregfarrell.co.uk