


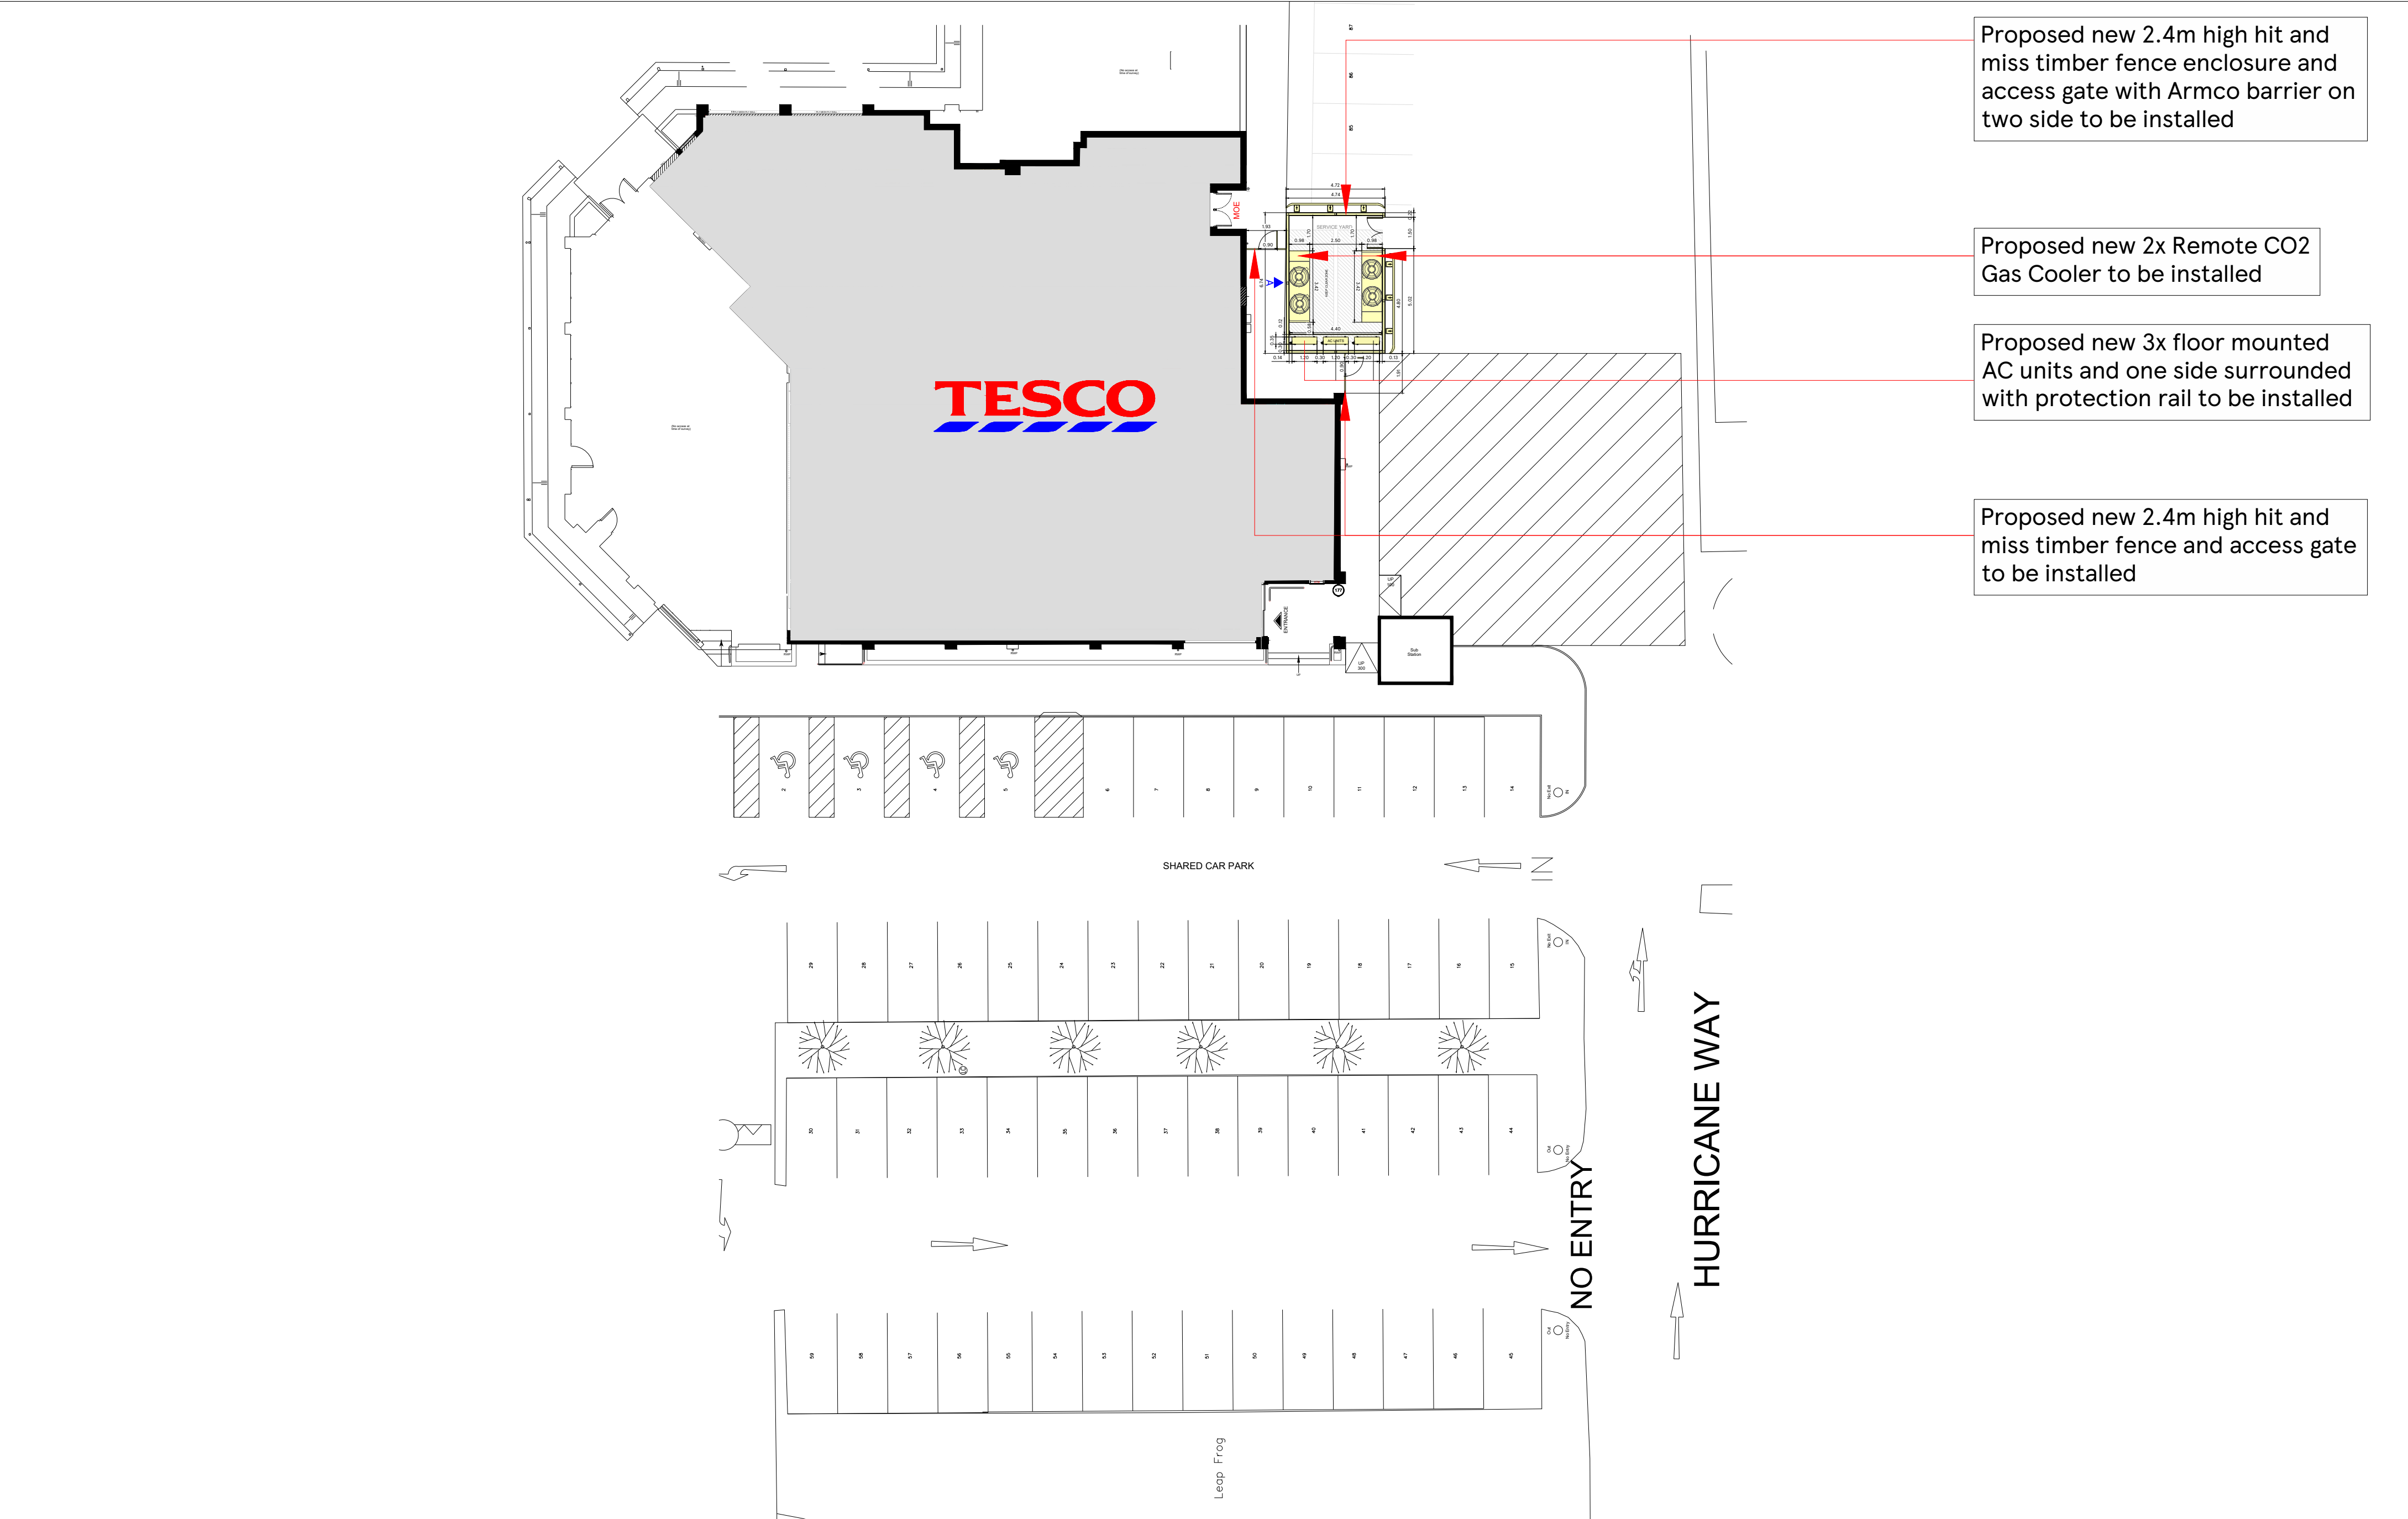

Proposed new 2.4m high hit and miss timber fence enclosure and access gate with Armco barrier on two side to be installed

Proposed new 2x Remote CO2 Gas Cooler to be installed

Proposed new 3x floor mounted AC units and one side surrounded with protection rail to be installed

Proposed new 2.4m high hit and miss timber fence and access gate to be installed

SCALE BAR 1:200 4m04m8m12m16m20m	NO ENTRY HURRICANE WAY Leap Frog SHARED CAR PARK TESCO	DRAWING NO 02_3450_02E	STORE TYPE EXPRESS	TESCO FEASIBILITY PLANNING STORE PLANNING DEPARTMENT PROPERTY SERVICES HIGHWOODS BUILDING, KESTREAL WAY WELWYN GARDEN CITY, HERTFORDSHIRE, AL7 1GB UK TELEPHONE : 01707 395150 THE COPYRIGHT AND ALL OTHER RIGHTS IN AND RELATING TO THIS PUBLICATION BELONG TO AND ARE THE SOLE PROPERTY OF TESCO STORES LIMITED. ALL RIGHTS ARE RESERVED. NEITHER THE WHOLE NOR ANY PART OF THIS PUBLICATION MAY BE REPRODUCED OR TRANSMITTED IN ANY FORM OR BY ANY ELECTRONIC OR MECHANICAL MEANS INCLUDING PHOTOCOPYING AND RECORDING OR FROM ANY RETRIEVAL SYSTEM WITHOUT THE PRIOR WRITTEN LICENCE FROM THE OWNER. ©1997 TESCO STORES LIMITED
		SCALE 1:200@A2	DATE 29.10.2025	
		CHECKED BY -	CONTENT PROPOSED SITE PLAN_PLANT	
		DRAWN BY PRIYANKA		